


PLH24-0045 Beach House

Site Plan: **Proposed**

Owners: Vincent and Anni Beach
Parcel ID:302-69-103
Wilshire Park Unit One

Structure	Dimensions
Tuff Shed	4'x6'
Bathroom	5'x6'
Tuff Shed (Tool Shed)	8'x6'
Accessory Building (Wood shed)	10'x12'
Tuff Shed (Practice Shack)	8'x14'
Ramada	12'x10'
Accessory Dwelling Unit	180 Sq ft.
Existing flag pole	16ft. (Height)

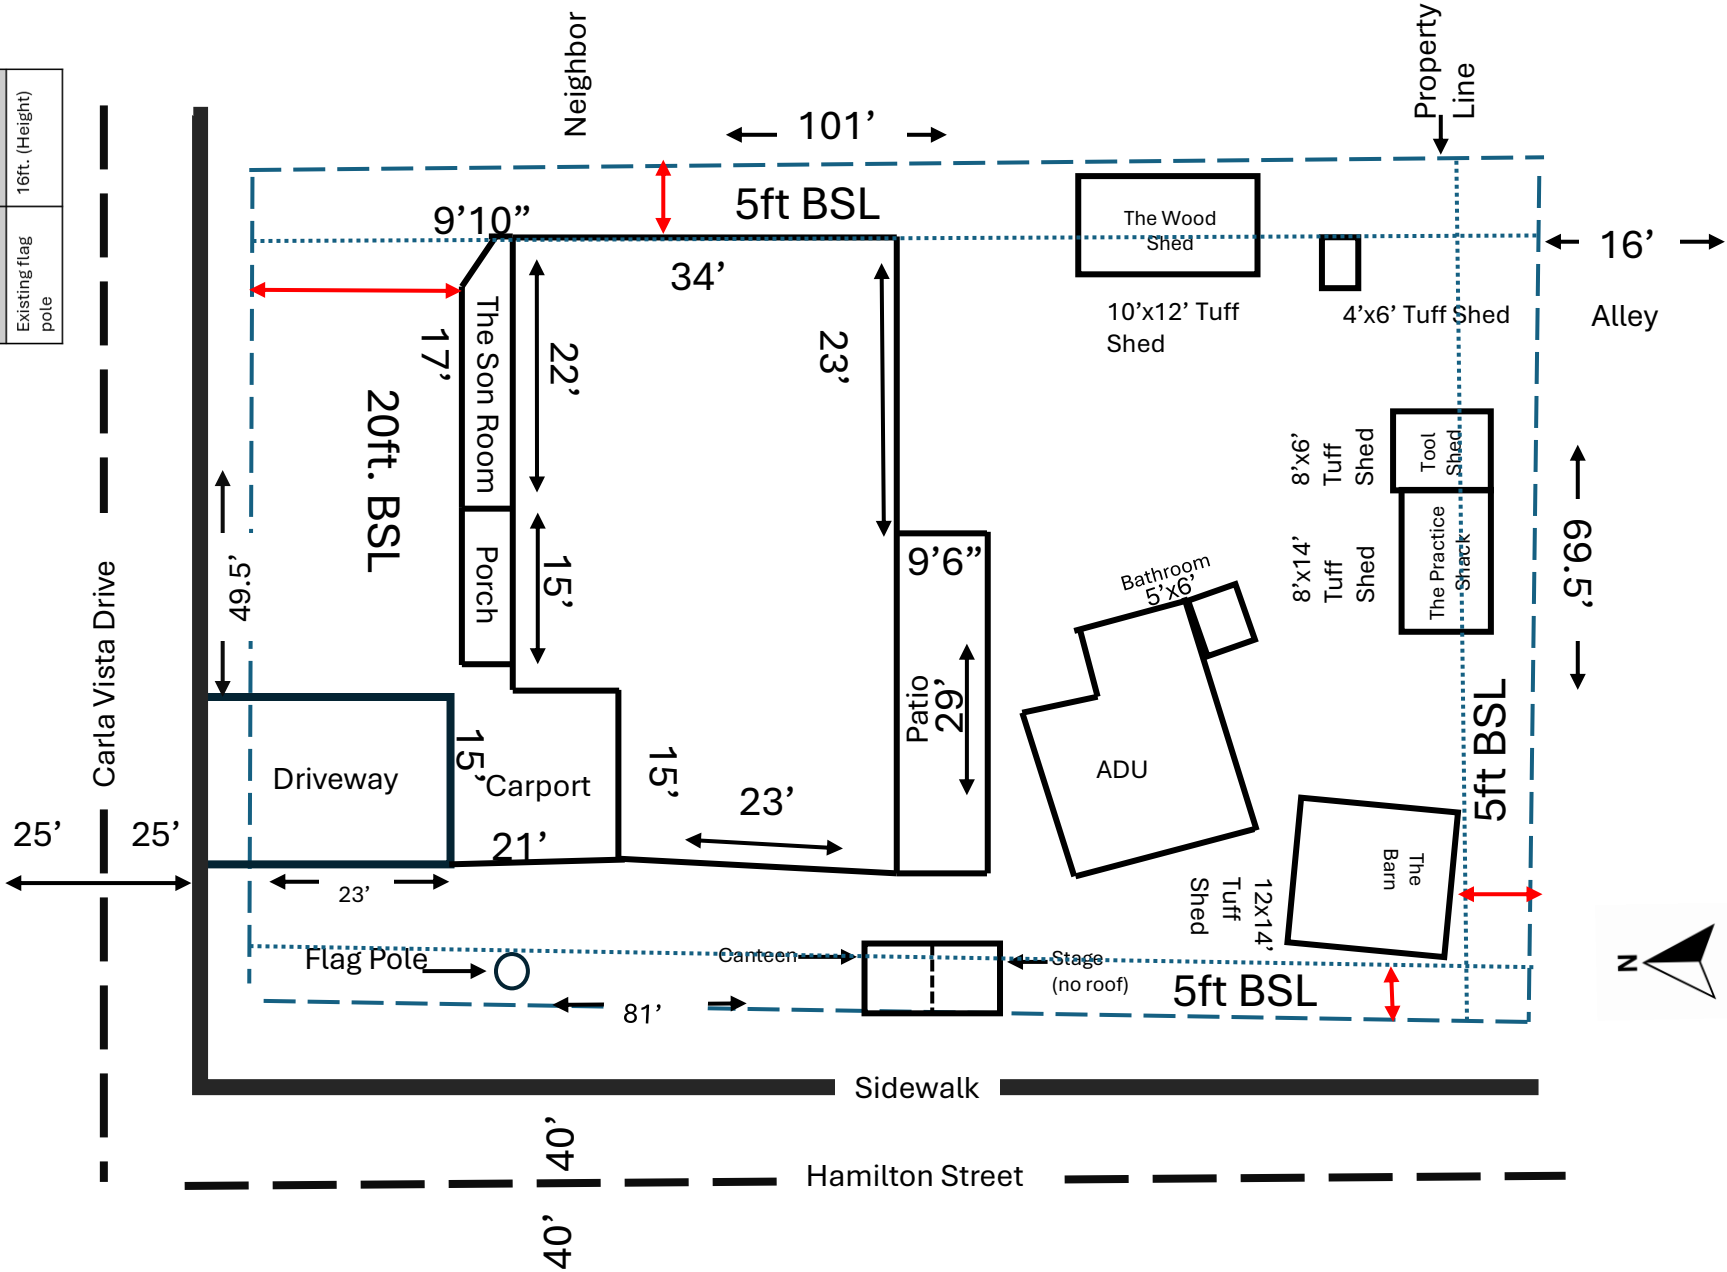

PLH24-0045 Beach House

Site Plan: Existing

Owners: Vincent and Anni Beach
Parcel ID:302-69-103
Wilshire Park Unit One

Structure	Dimensions
Tuff Shed	4'x6'
Bathroom	5'x6'
Tuff Shed (Tool Shed)	8'x6'
Accessory Building (Wood shed)	10'x12'
Tuff Shed (Practice Shack)	8'x14'
Ramada	12'x10'
Accessory Dwelling Unit	180 Sq ft.
Existing flag pole	16ft. (Height)

