




PLH25-0002 Black Sheep Wine Bar

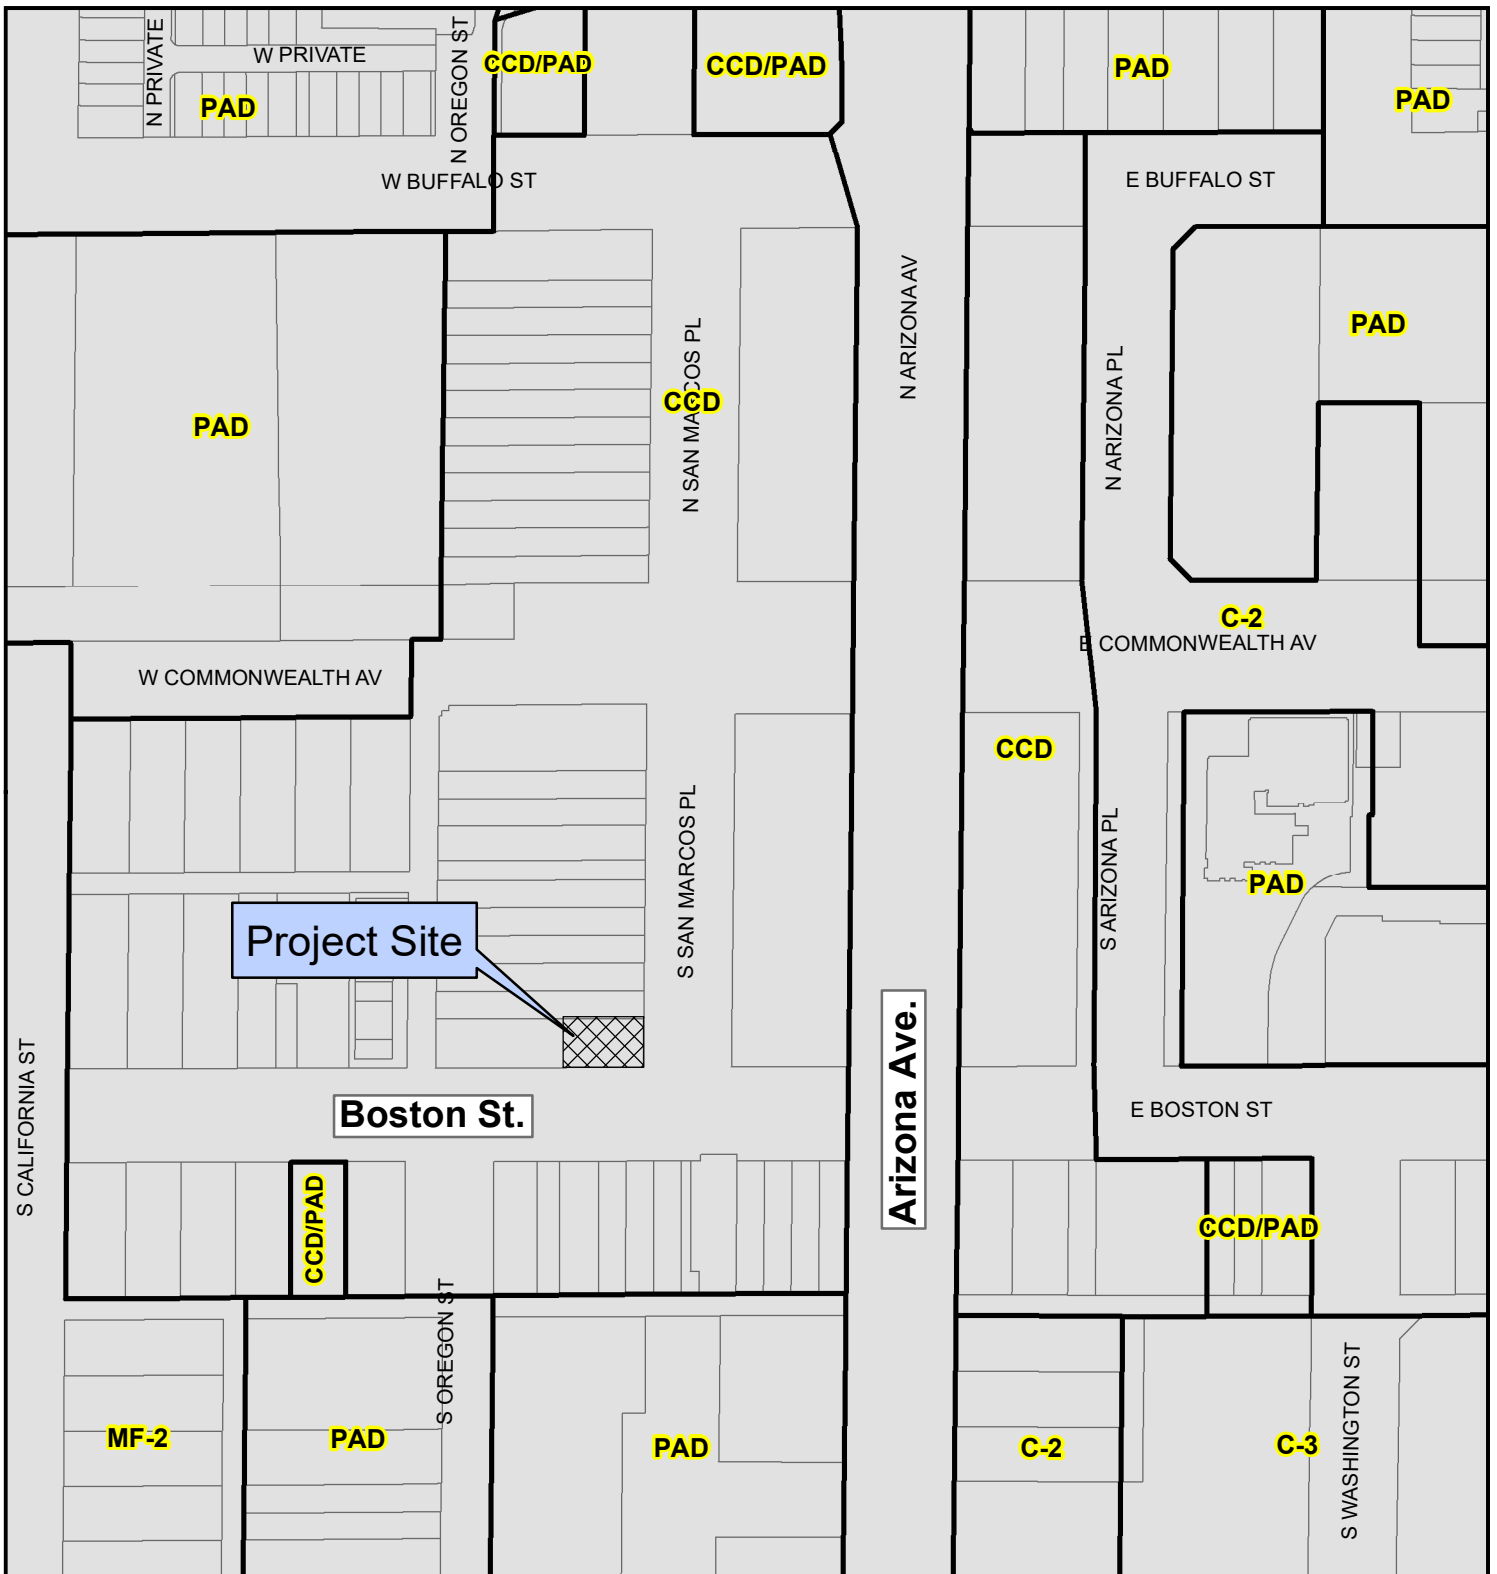


Proposed Project Details

98 S. San Marcos Pl.

Entertainment Use Permit to allow live indoor entertainment including live acoustic musical performances and outdoor speakers for ambient music



City of Chandler Planning Division
chandleraz.gov/planning
 For more information visit:
<https://gis.chandleraz.gov/planning>

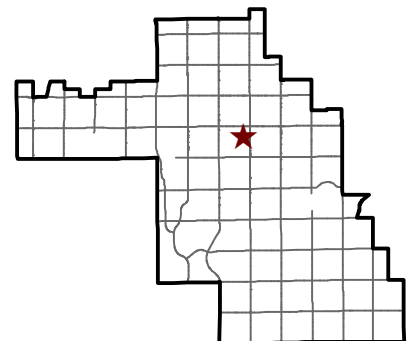



PLH25-0002 Black Sheep Wine Bar



Proposed Project Details

98 S. San Marcos Pl.

Entertainment Use Permit to allow live indoor entertainment including live acoustic musical performances and outdoor speakers for ambient music



City of Chandler Planning Division
chandleraz.gov/planning
 For more information visit:
<https://gis.chandleraz.gov/planning>

