


75 MAY 7 PM 1 37 AZD LLC

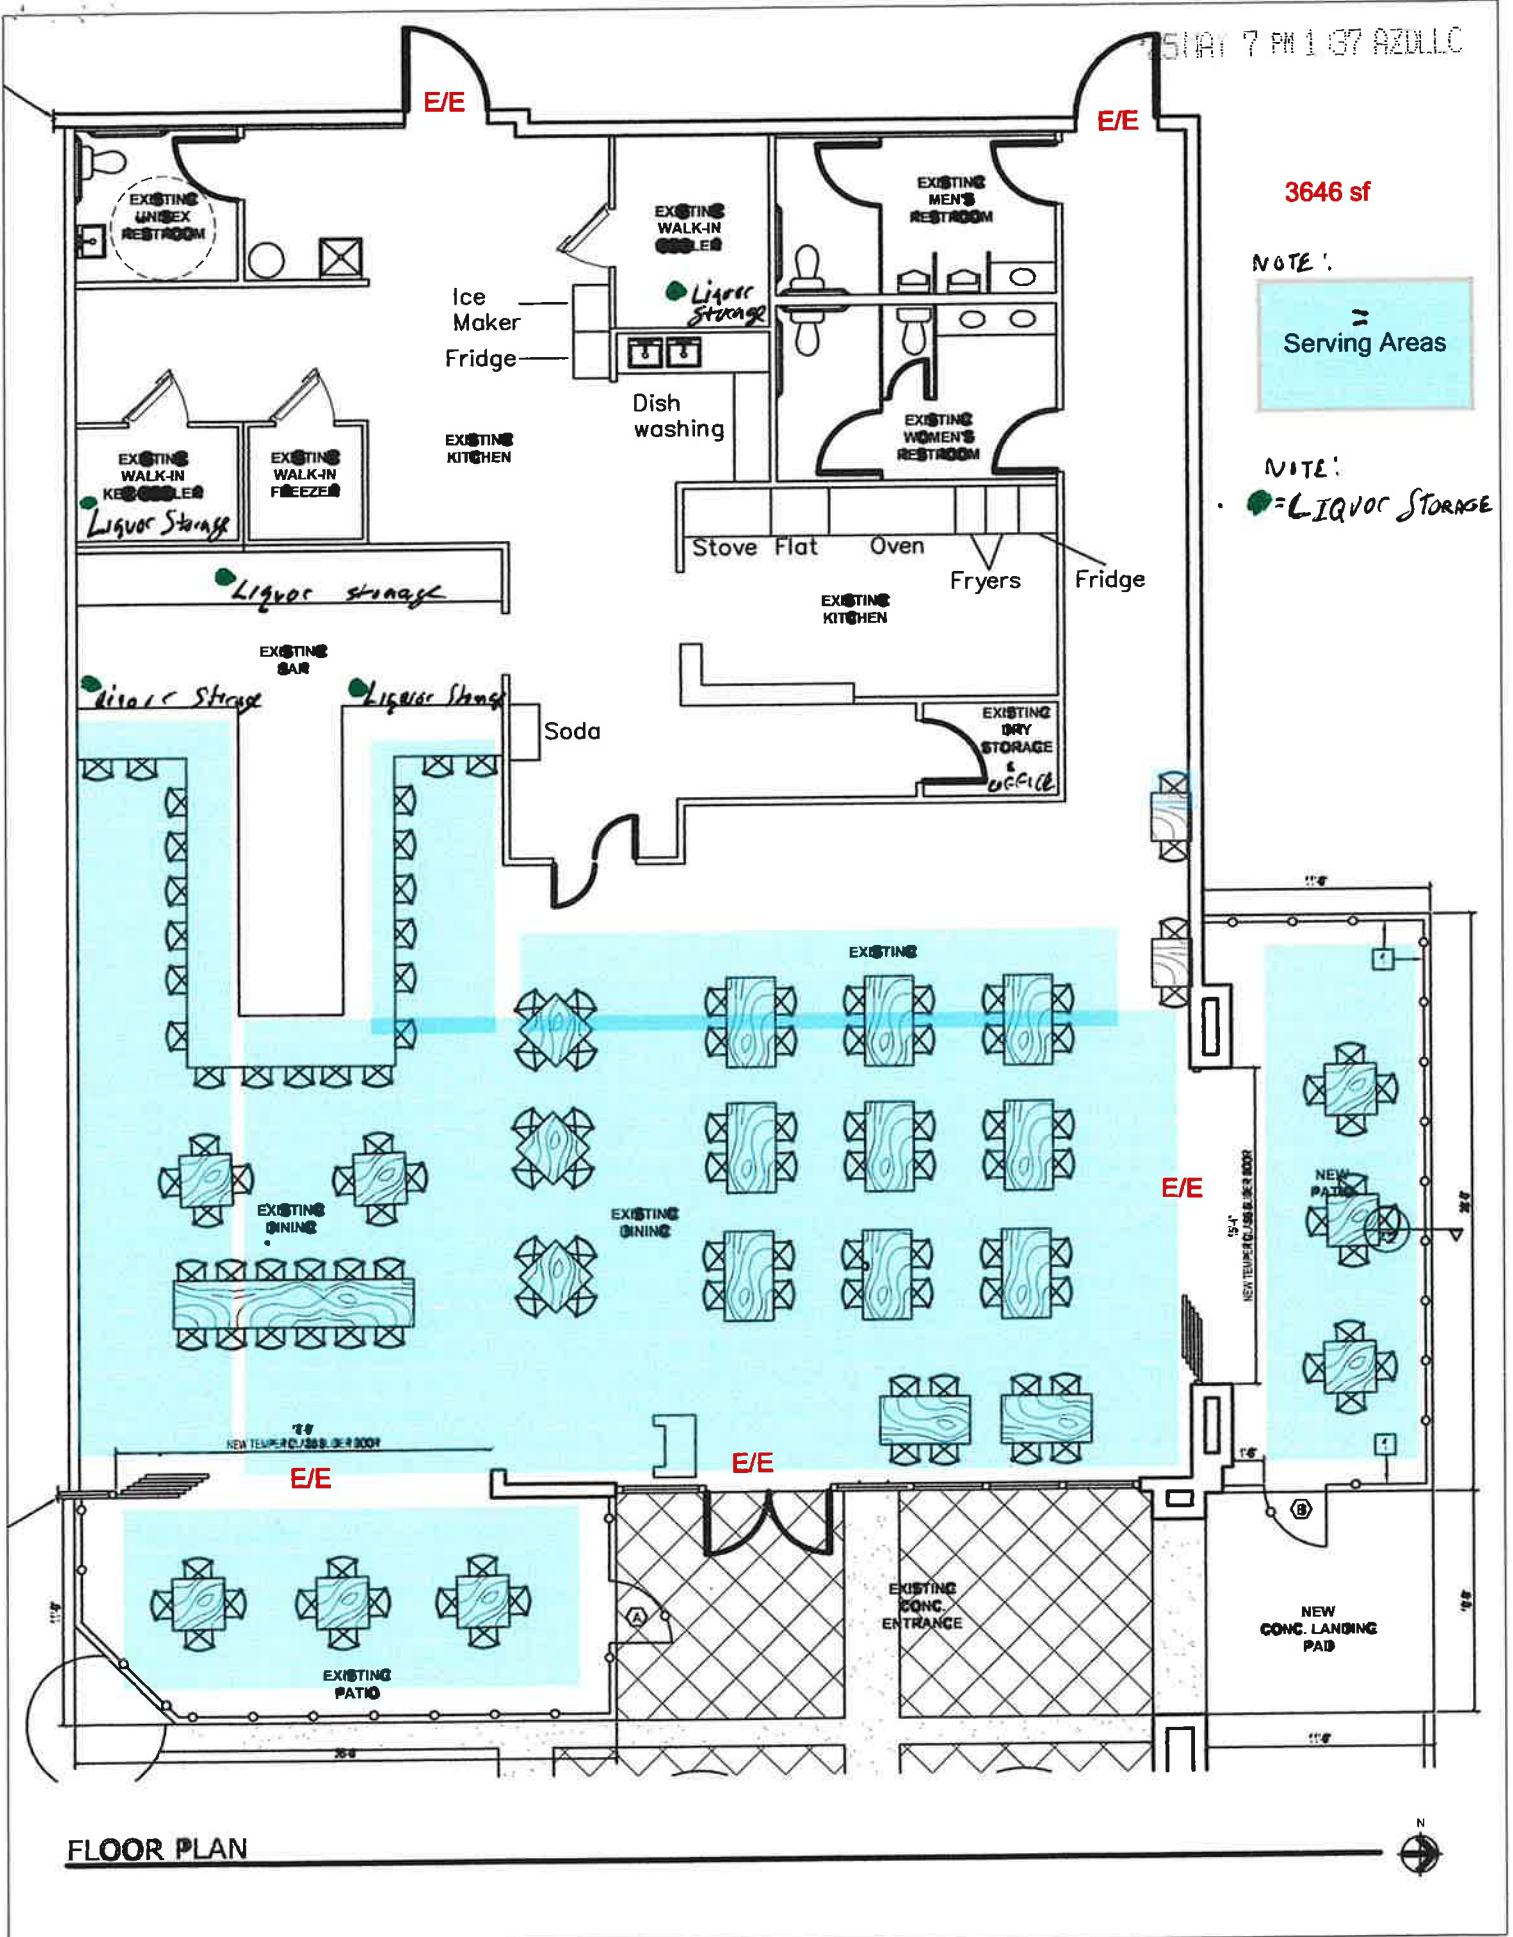

FLOOR PLAN