
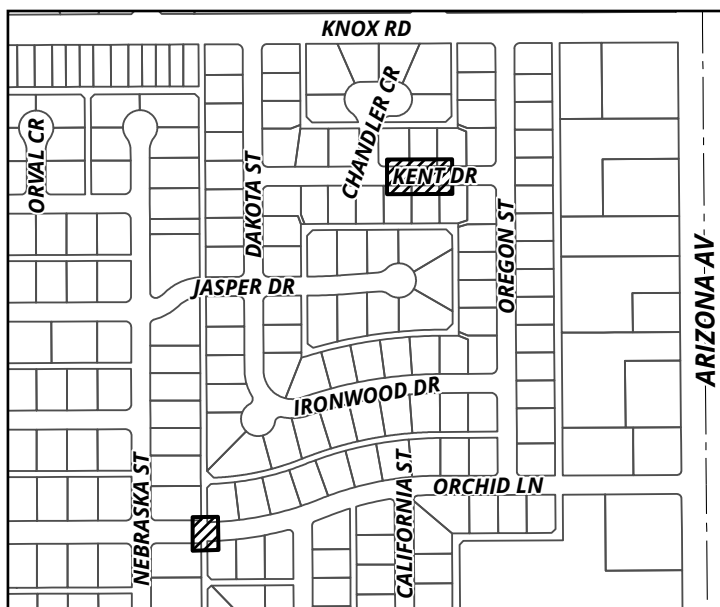


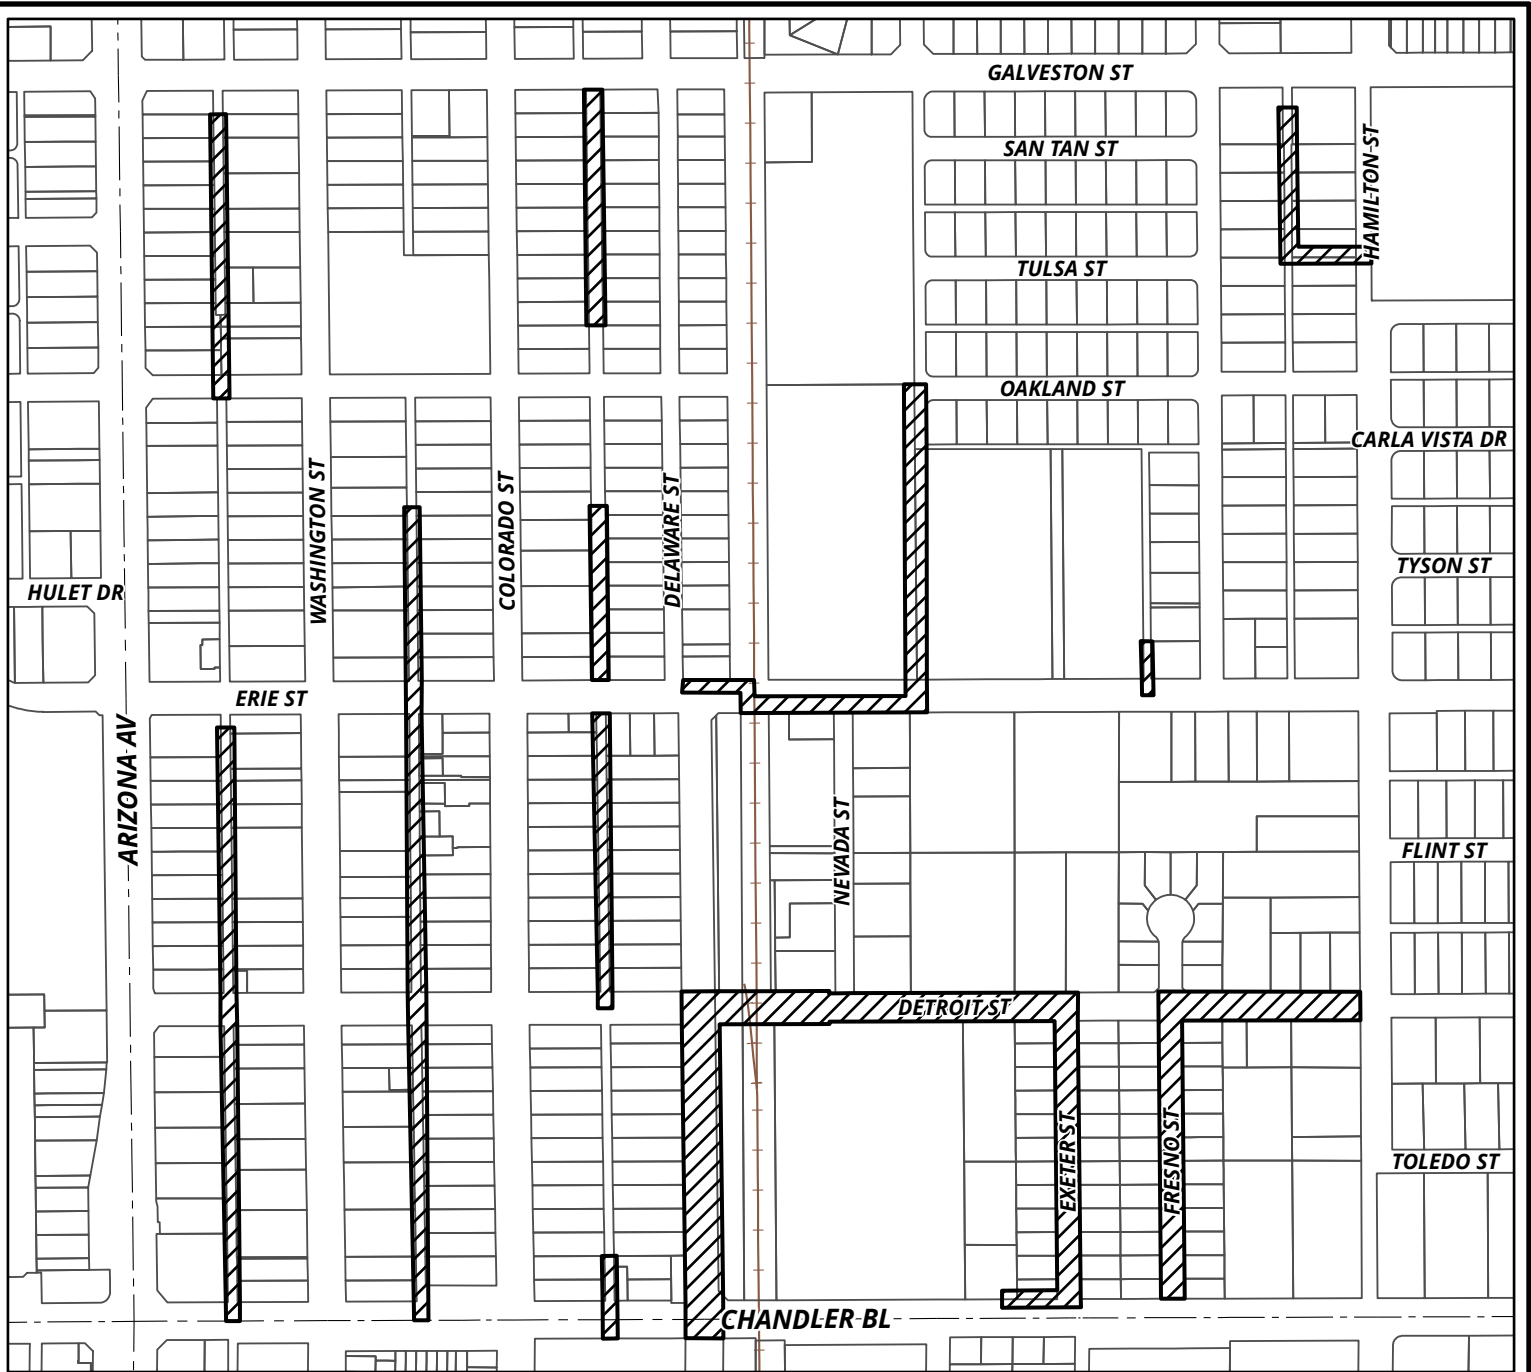

QUARTER SECTION 10-55 SEWER REHABILITATION PROJECT NO. WW2502.451

MEMO NO. CP26-008

 Project Location

***NOTE: The left map shows
Quarter Section 8-54.**

