




PLH24-0044 Black Sheep Wine Bar

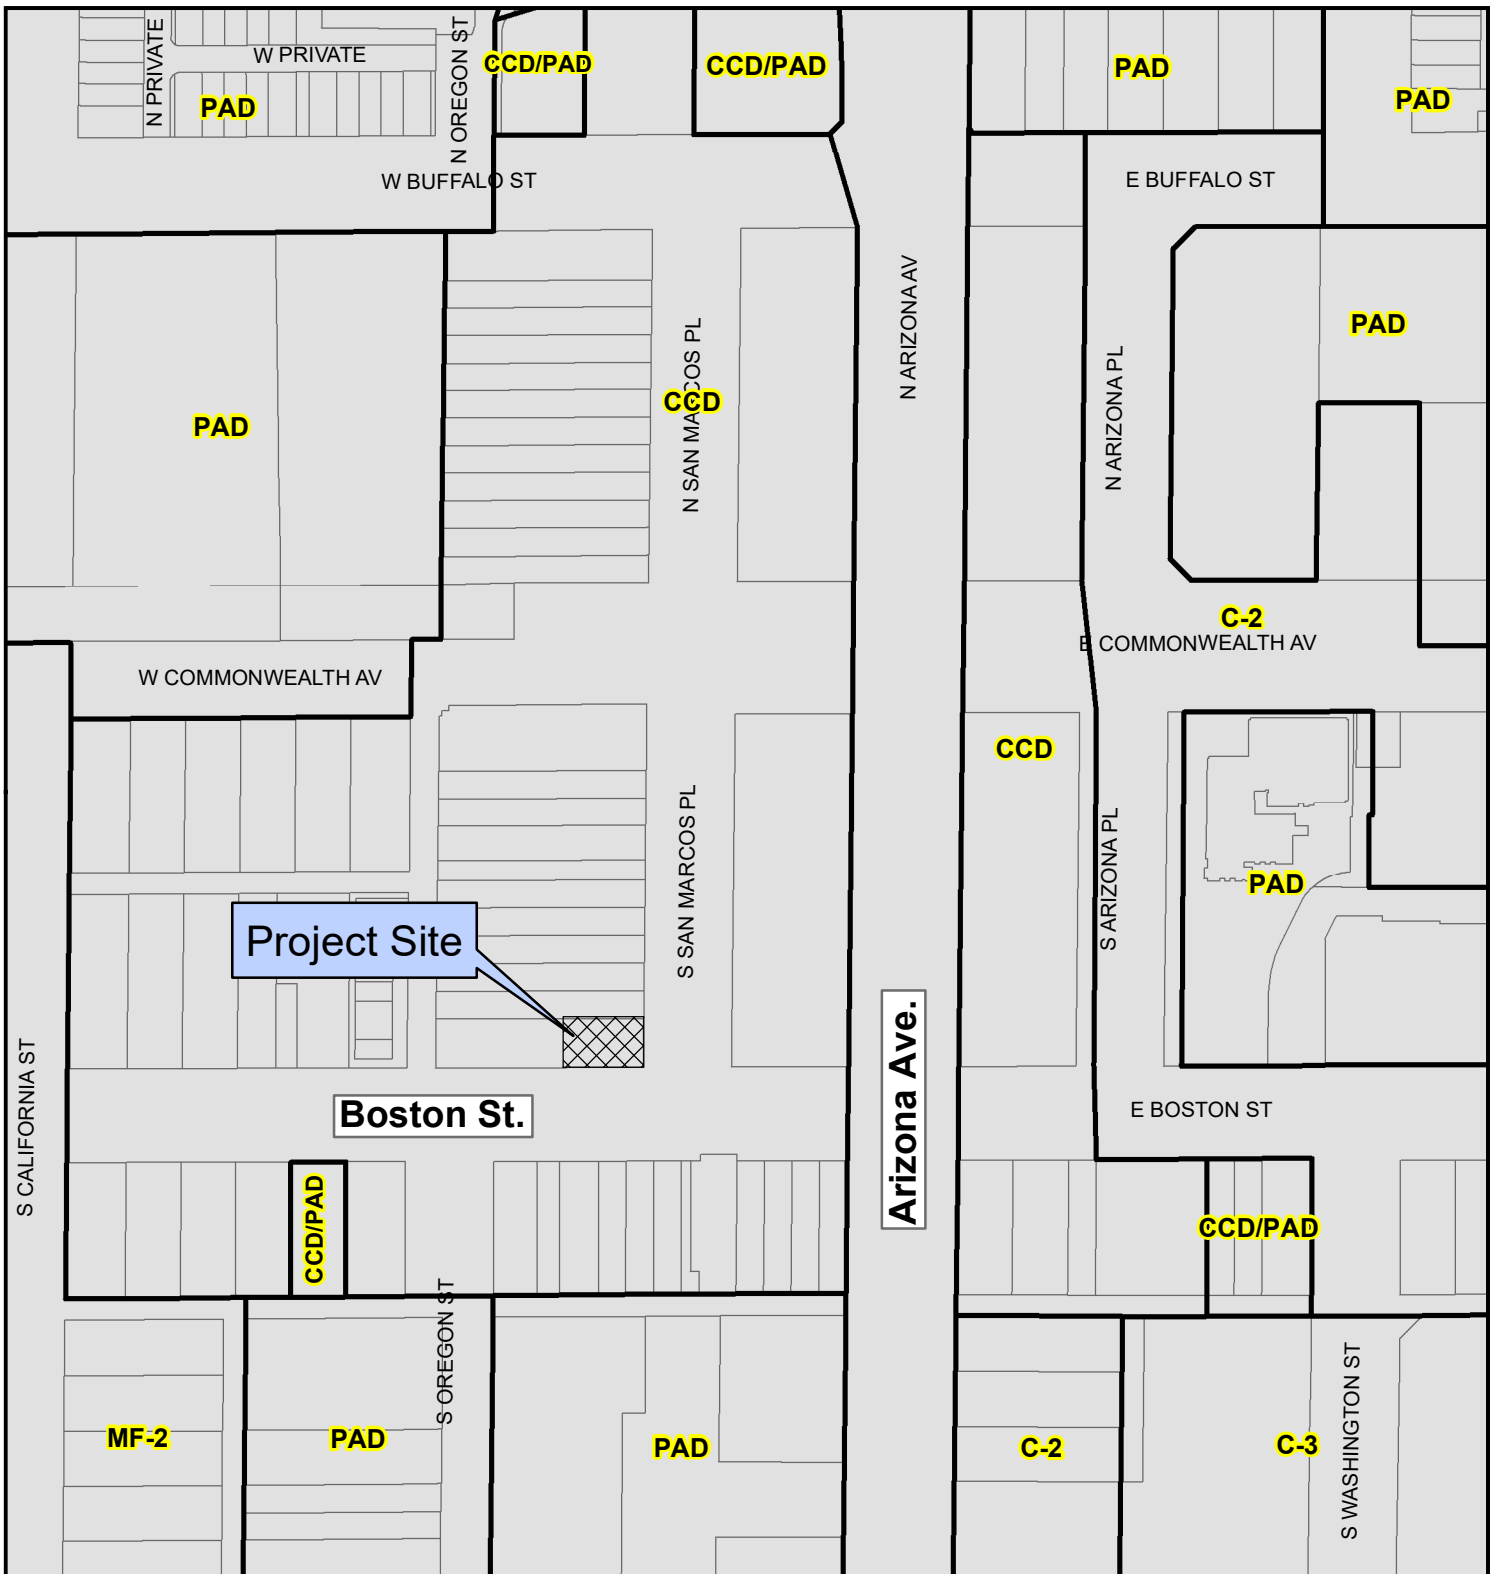


Proposed Project Details

98 S. San Marcos Pl.
Request architectural plan review approval
for a patio expansion



City of Chandler Planning Division
[chandleraz.gov/planning](https://gis.chandleraz.gov/planning)
For more information visit:
<https://gis.chandleraz.gov/planning>

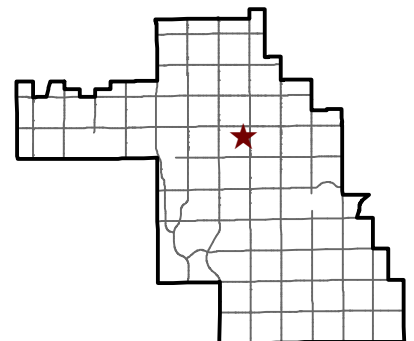



PLH24-0044 Black Sheep Wine Bar



Proposed Project Details

98 S. San Marcos Pl.
Request architectural plan review approval
for a patio expansion



City of Chandler Planning Division
chandleraz.gov/planning
For more information visit:
<https://gis.chandleraz.gov/planning>

