


PLH25-0022 SanTan Brewing

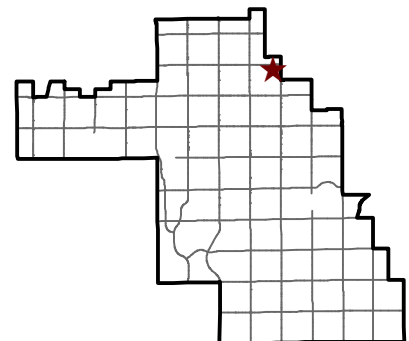


Proposed Project Details

495. E. Warner Rd.
 Request: Use Permit to continue to allow live indoor and outdoor entertainment



City of Chandler Planning Division
chandleraz.gov/planning
 For more information visit:
<https://gis.chandleraz.gov/planning>

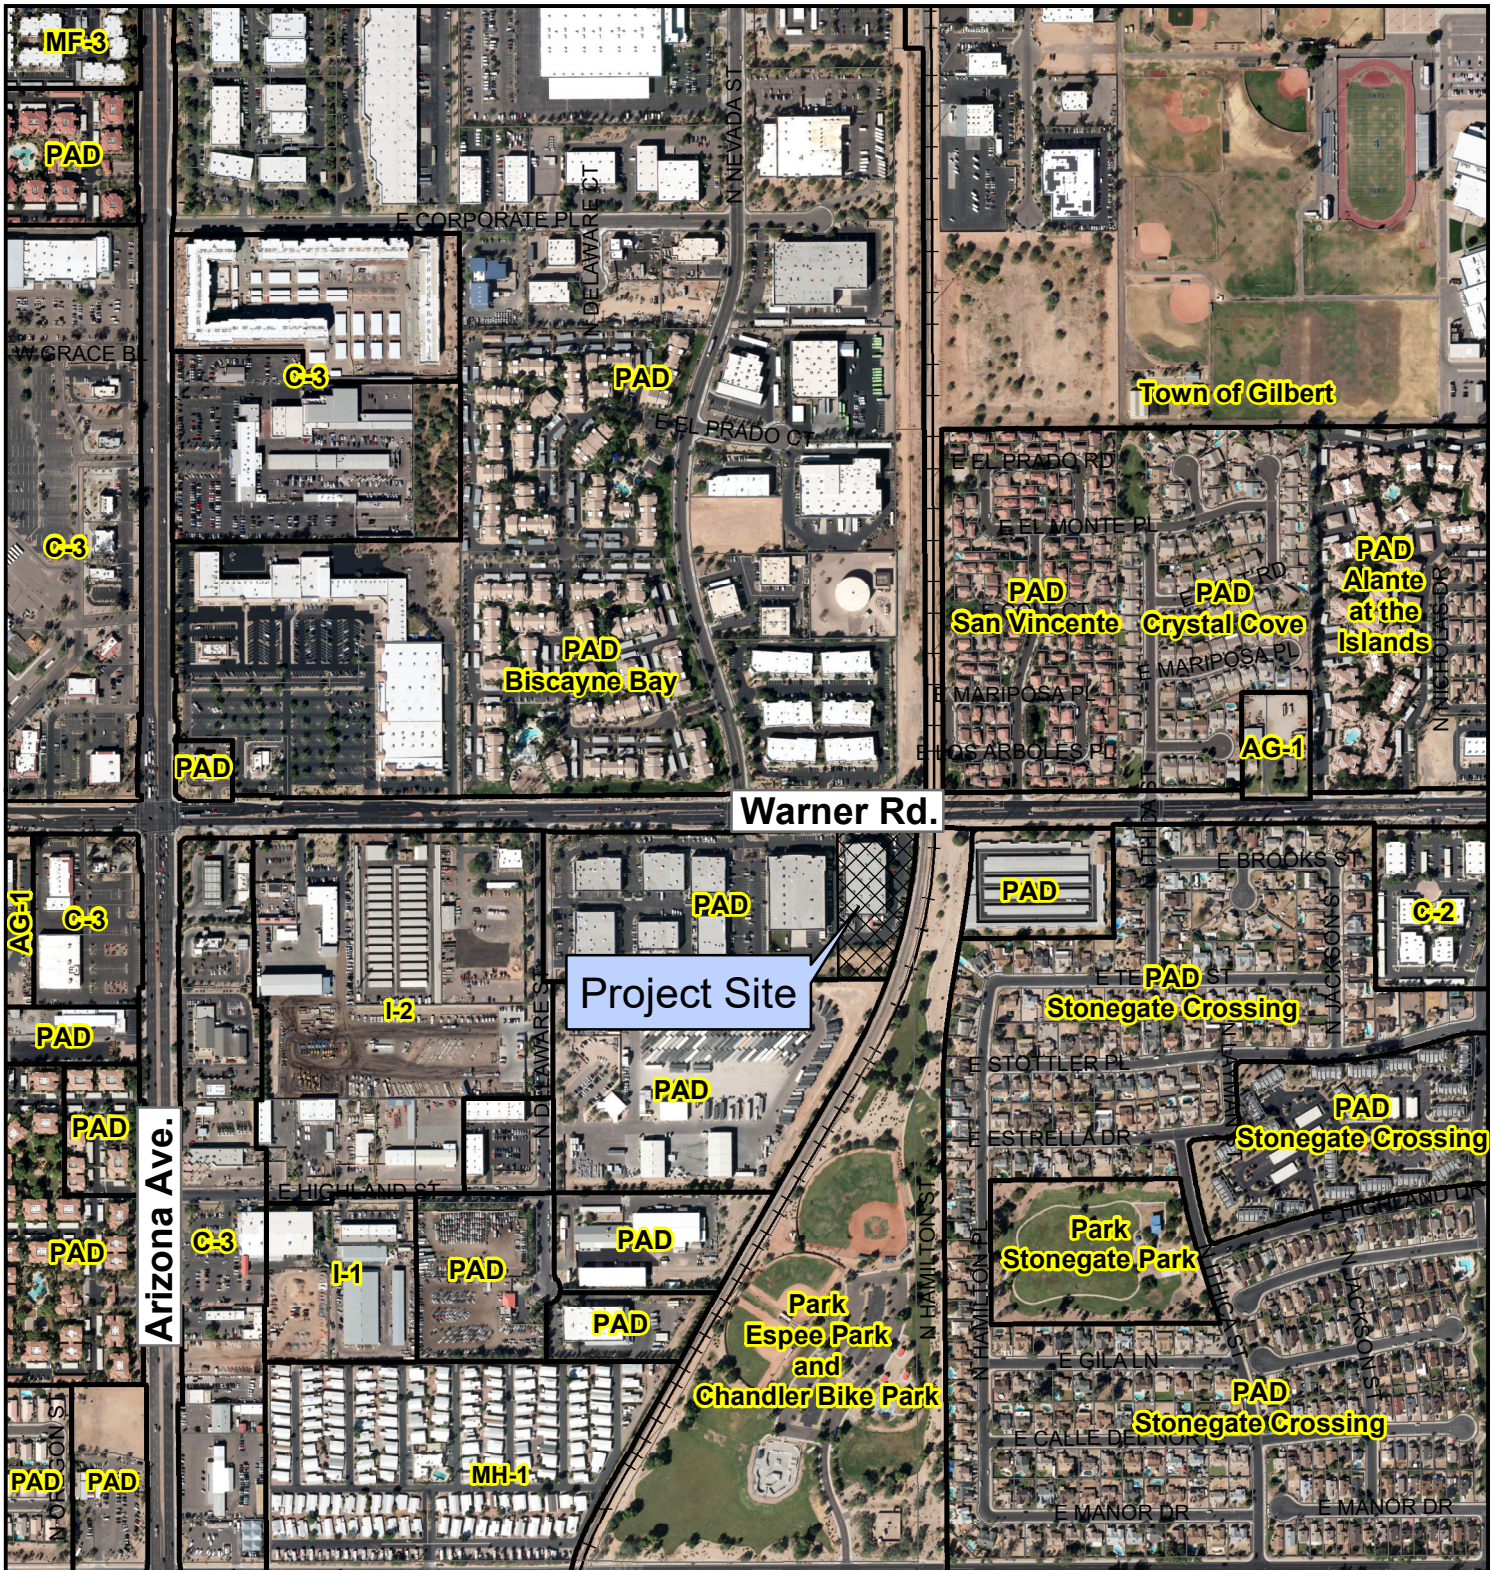

PLH25-0022 SanTan Brewing

Proposed Project Details

495. E. Warner Rd.
 Request: Use Permit to continue to allow live indoor and outdoor entertainment



City of Chandler Planning Division
chandleraz.gov/planning
 For more information visit:
<https://gis.chandleraz.gov/planning>

