



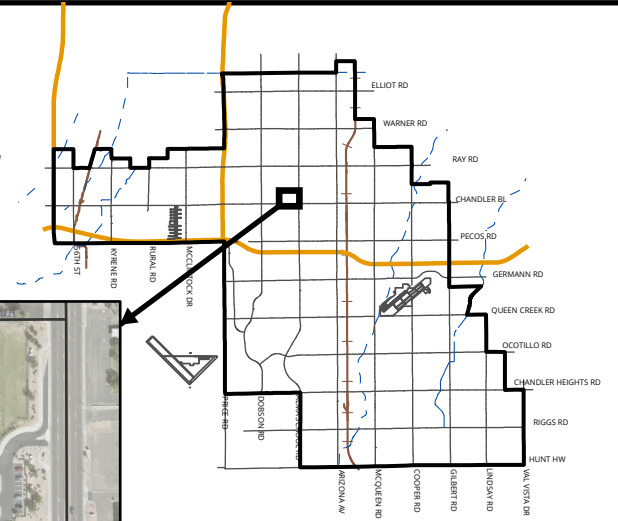

# ARROWHEAD MEADOWS WATER MAIN REPLACEMENT PROJECT NO. WA2203.402

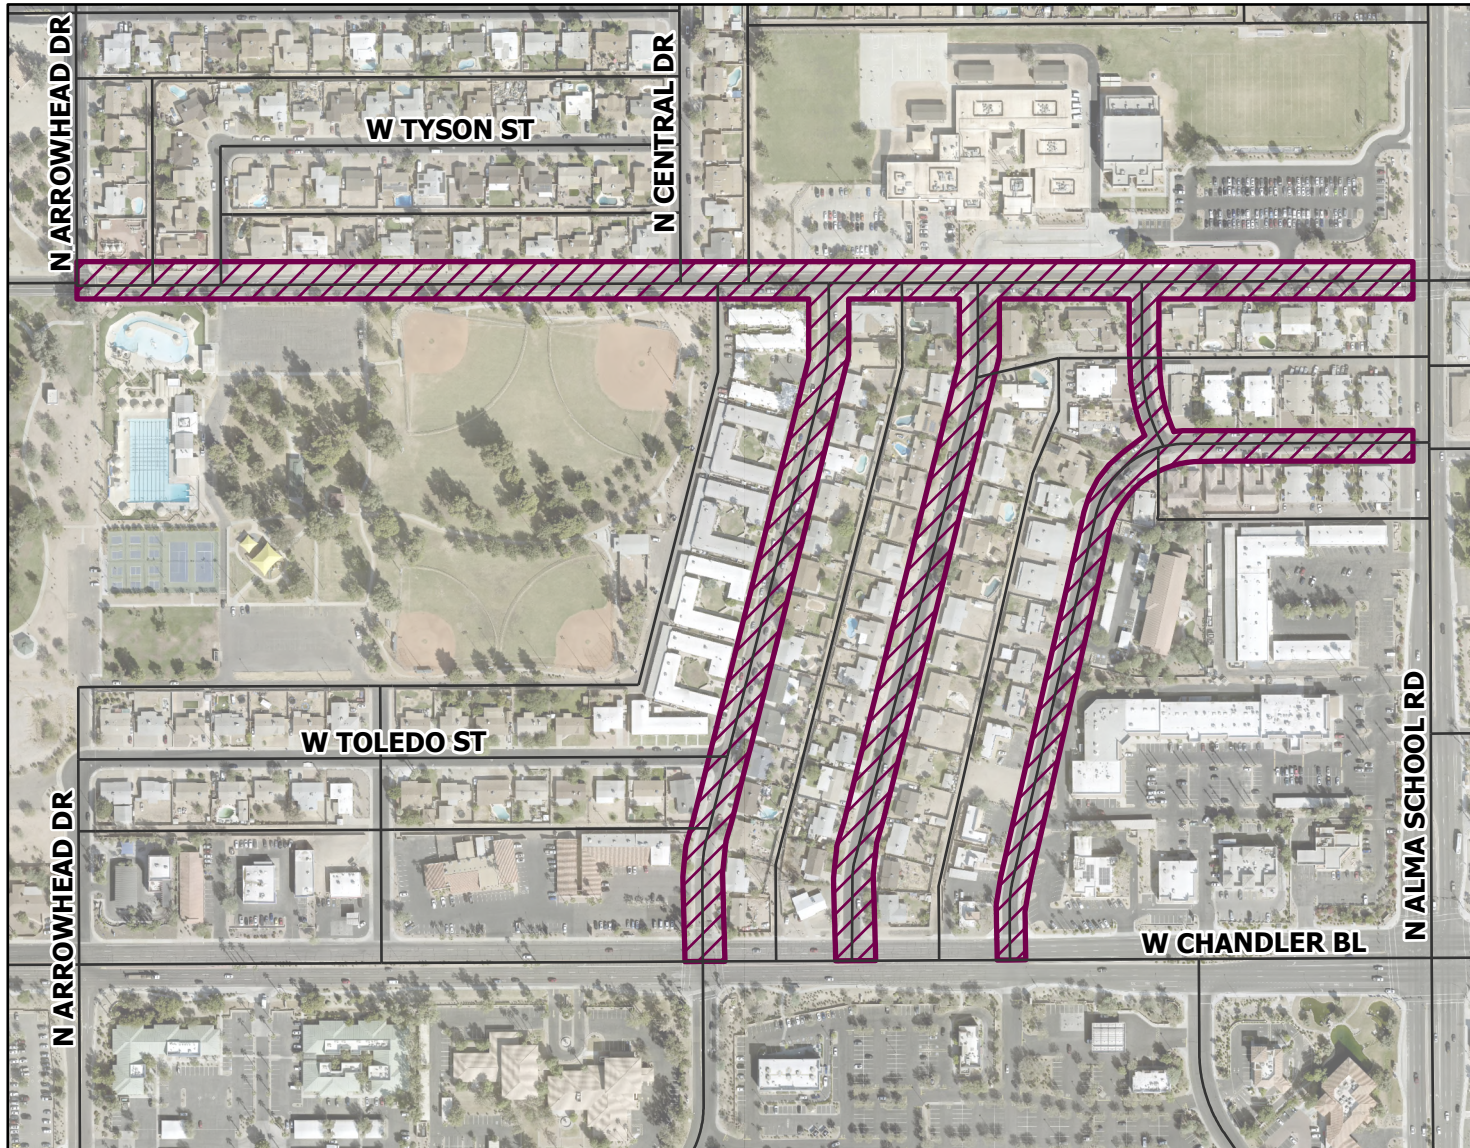

MEMO NO. CP26-069



ARROWHEAD  
MEADOWS WATER  
MAIN REPLACEMENT

