
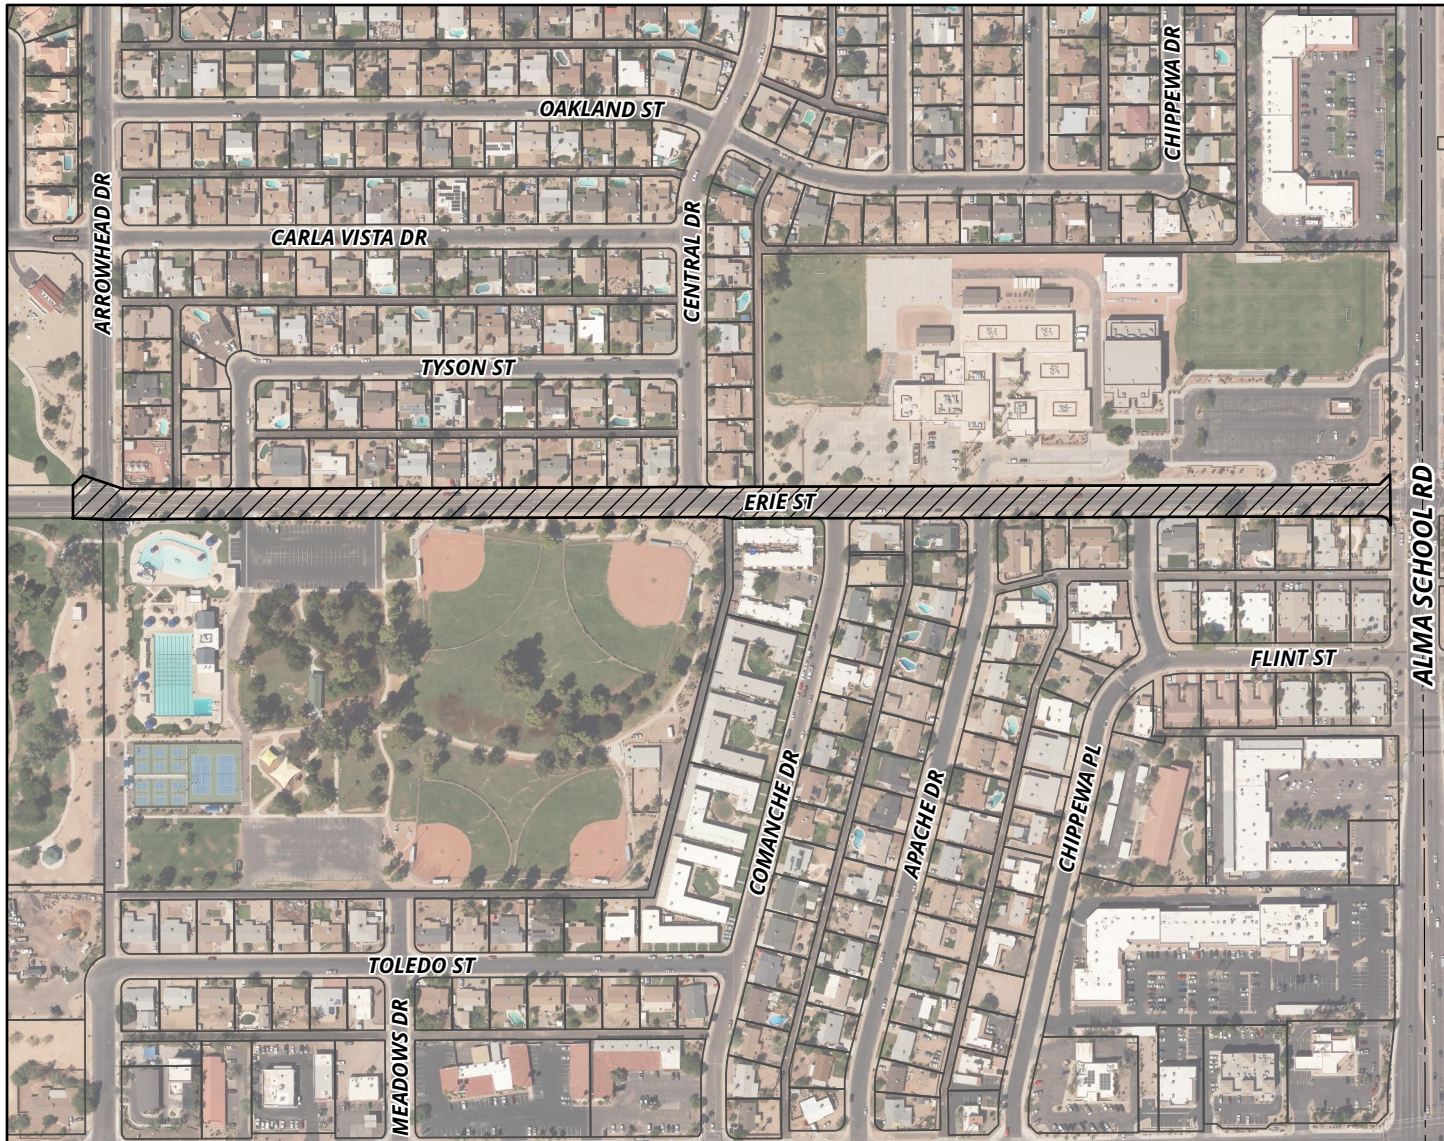


ERIE STREET WATER MAIN REPLACEMENT PROJECT NO. WA2203.404

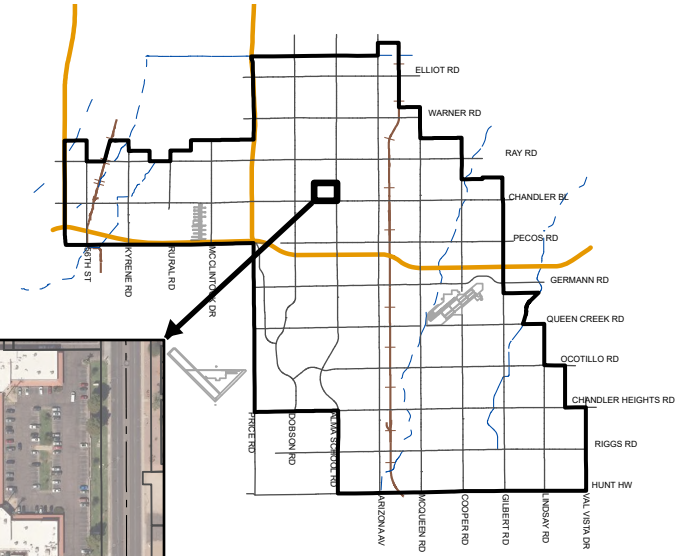

MEMO NO. CP27-016

 ERIE STREET WATER MAIN REPLACEMENT