




Zoning Case

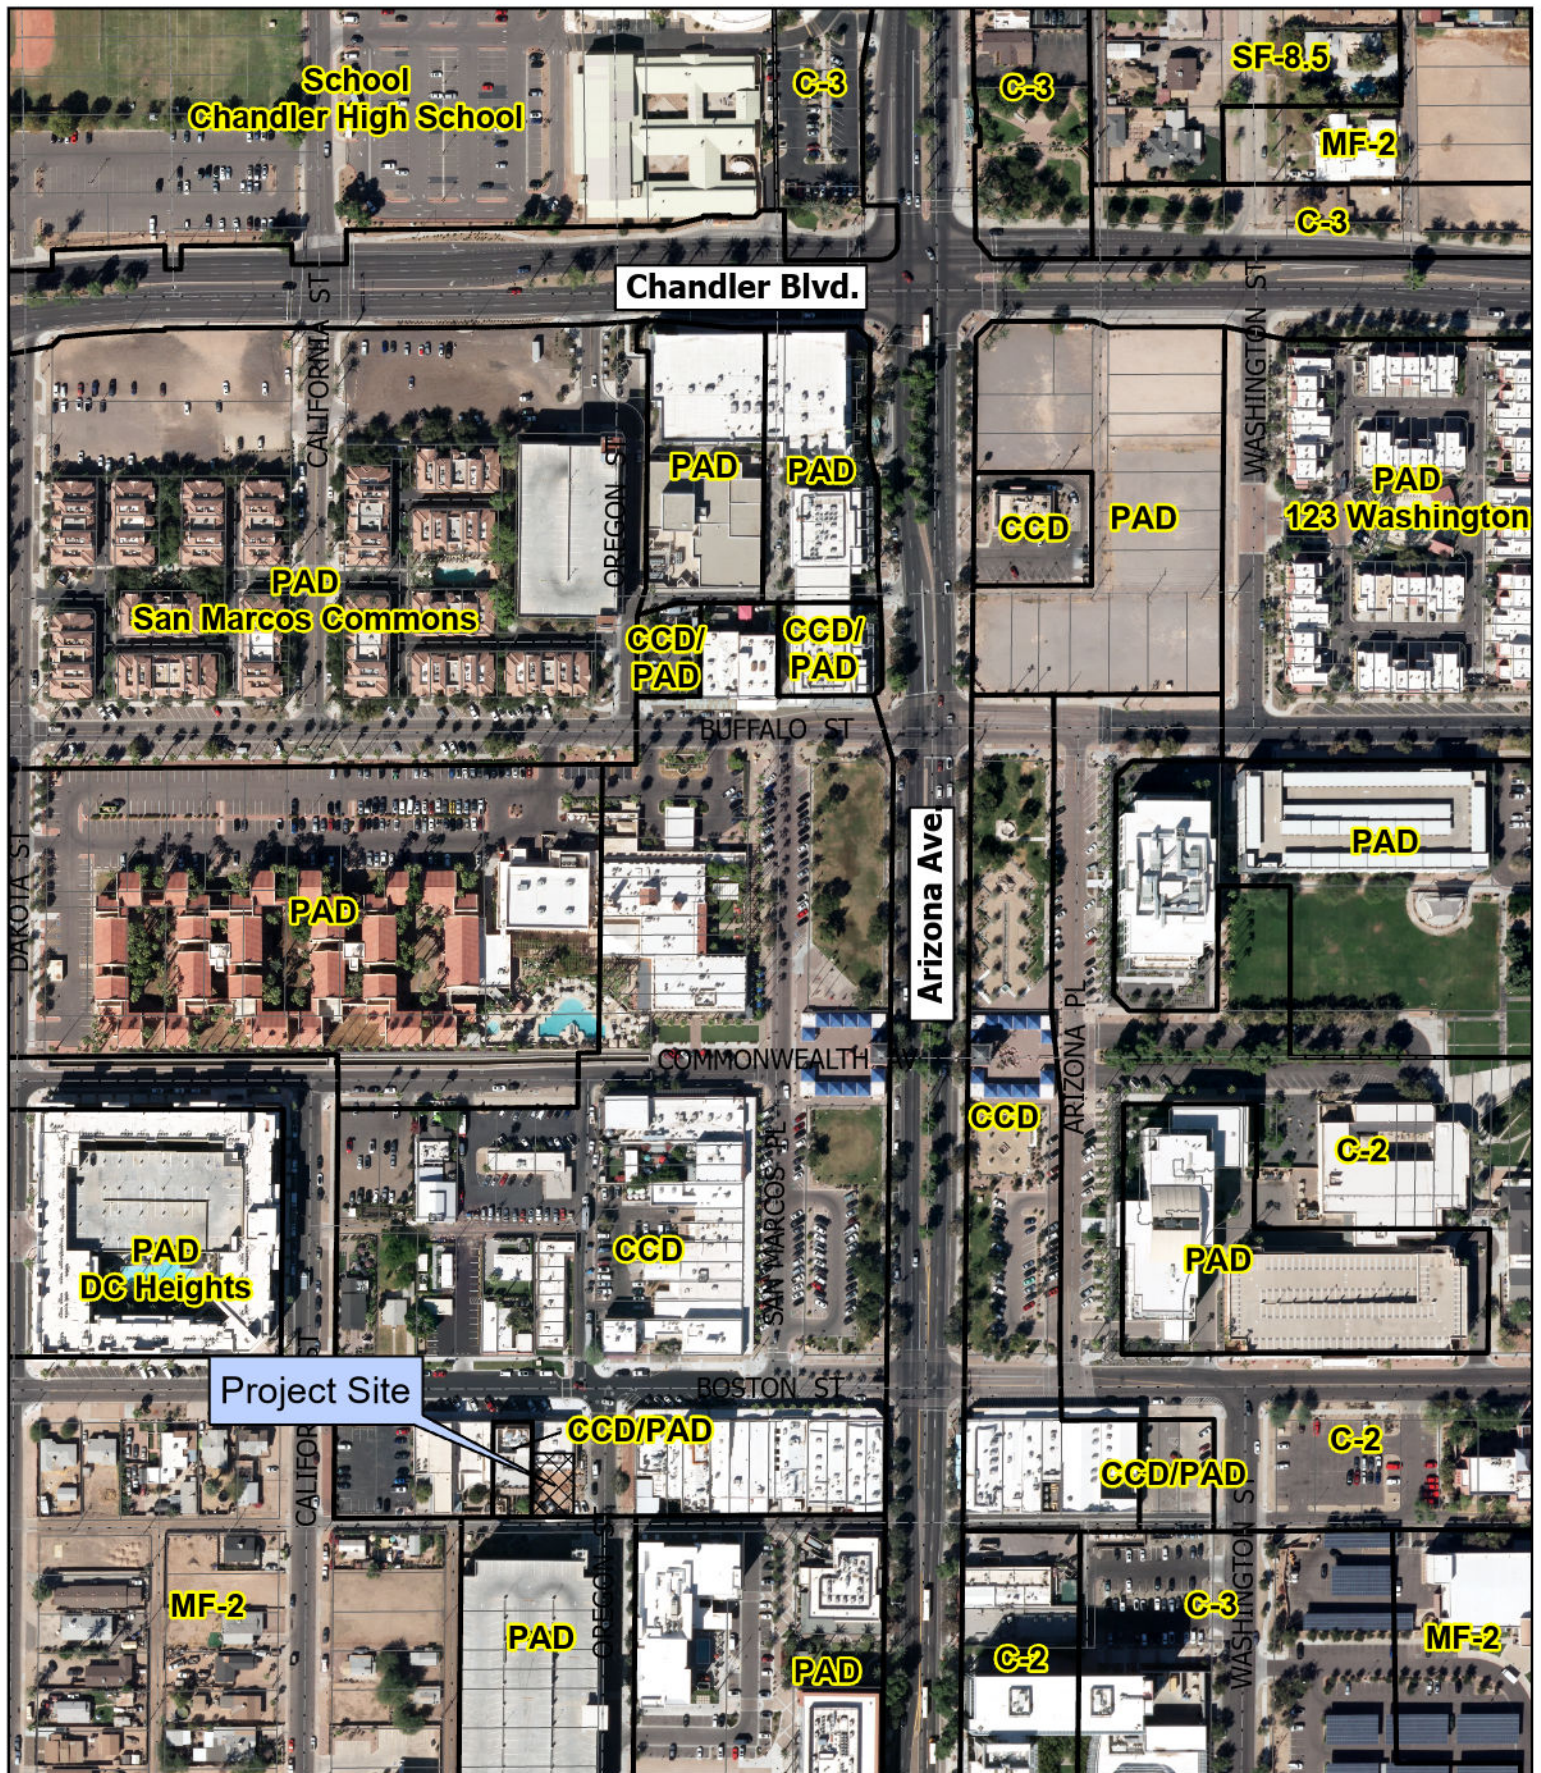

Project Site

PLH26-0019 Acqua Di Mare Restaurant

Request architectural plan review approval for
an outdoor patio and bar on an existing restaurant

