



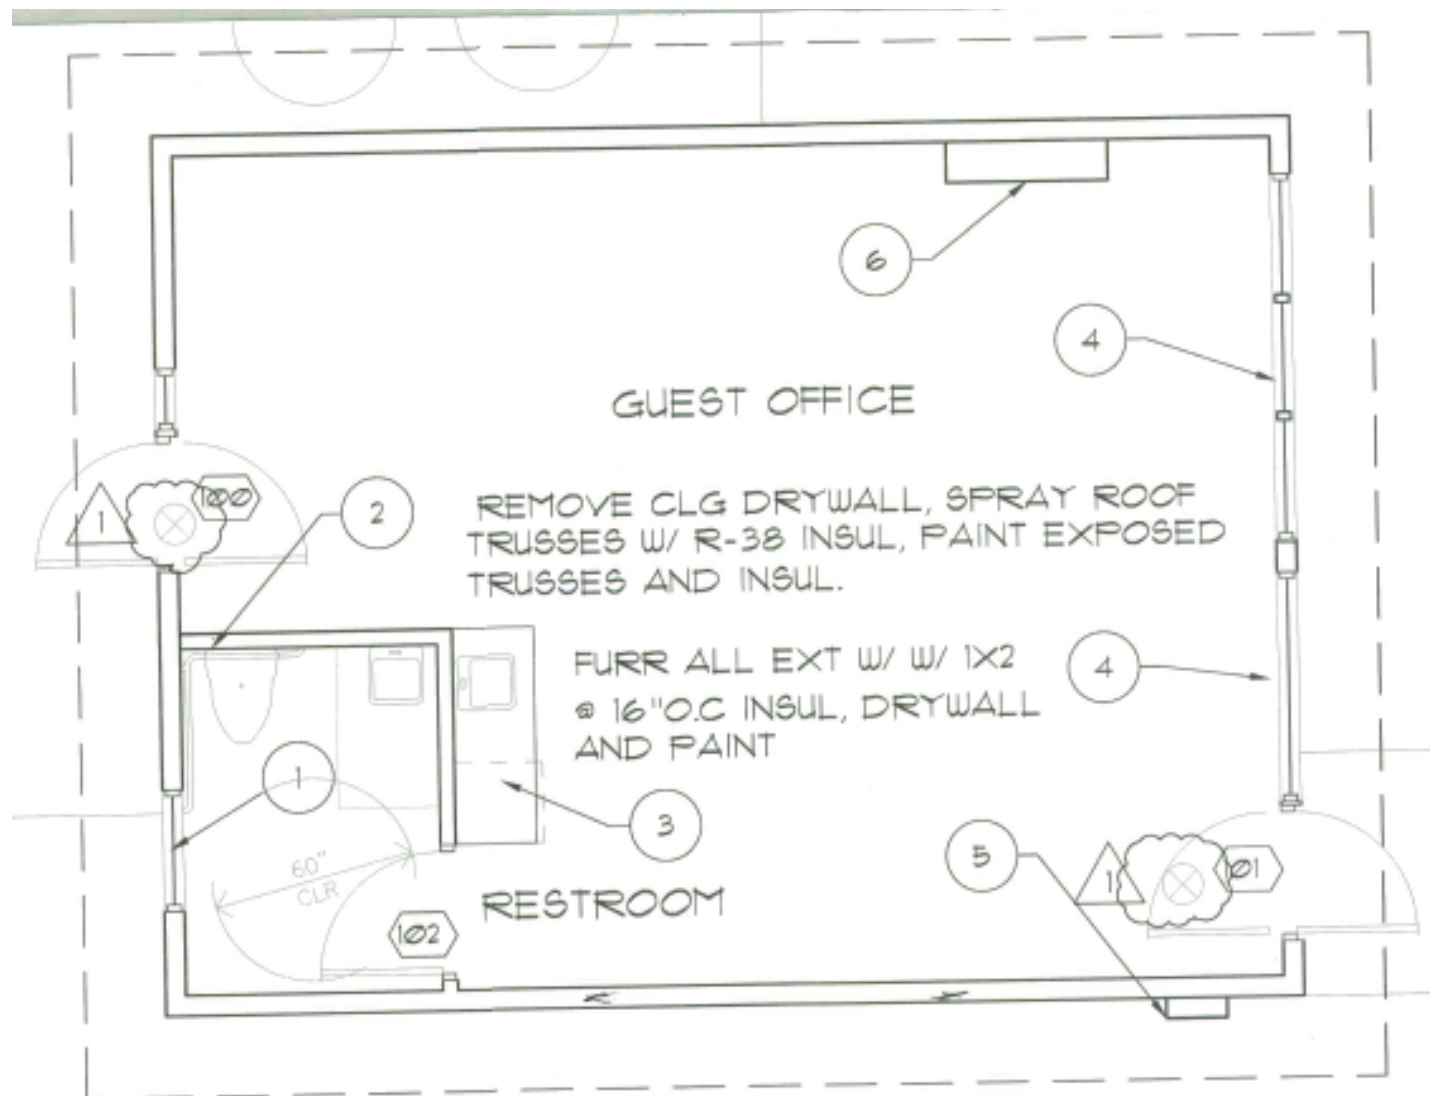


NEW FLOOR PLAN - GUEST OFFICE

2

1/4" = 1'-0"

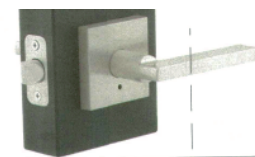


MANUFACTURE - Kwikset - MODEL HALIFAX - LEVER HANDLE

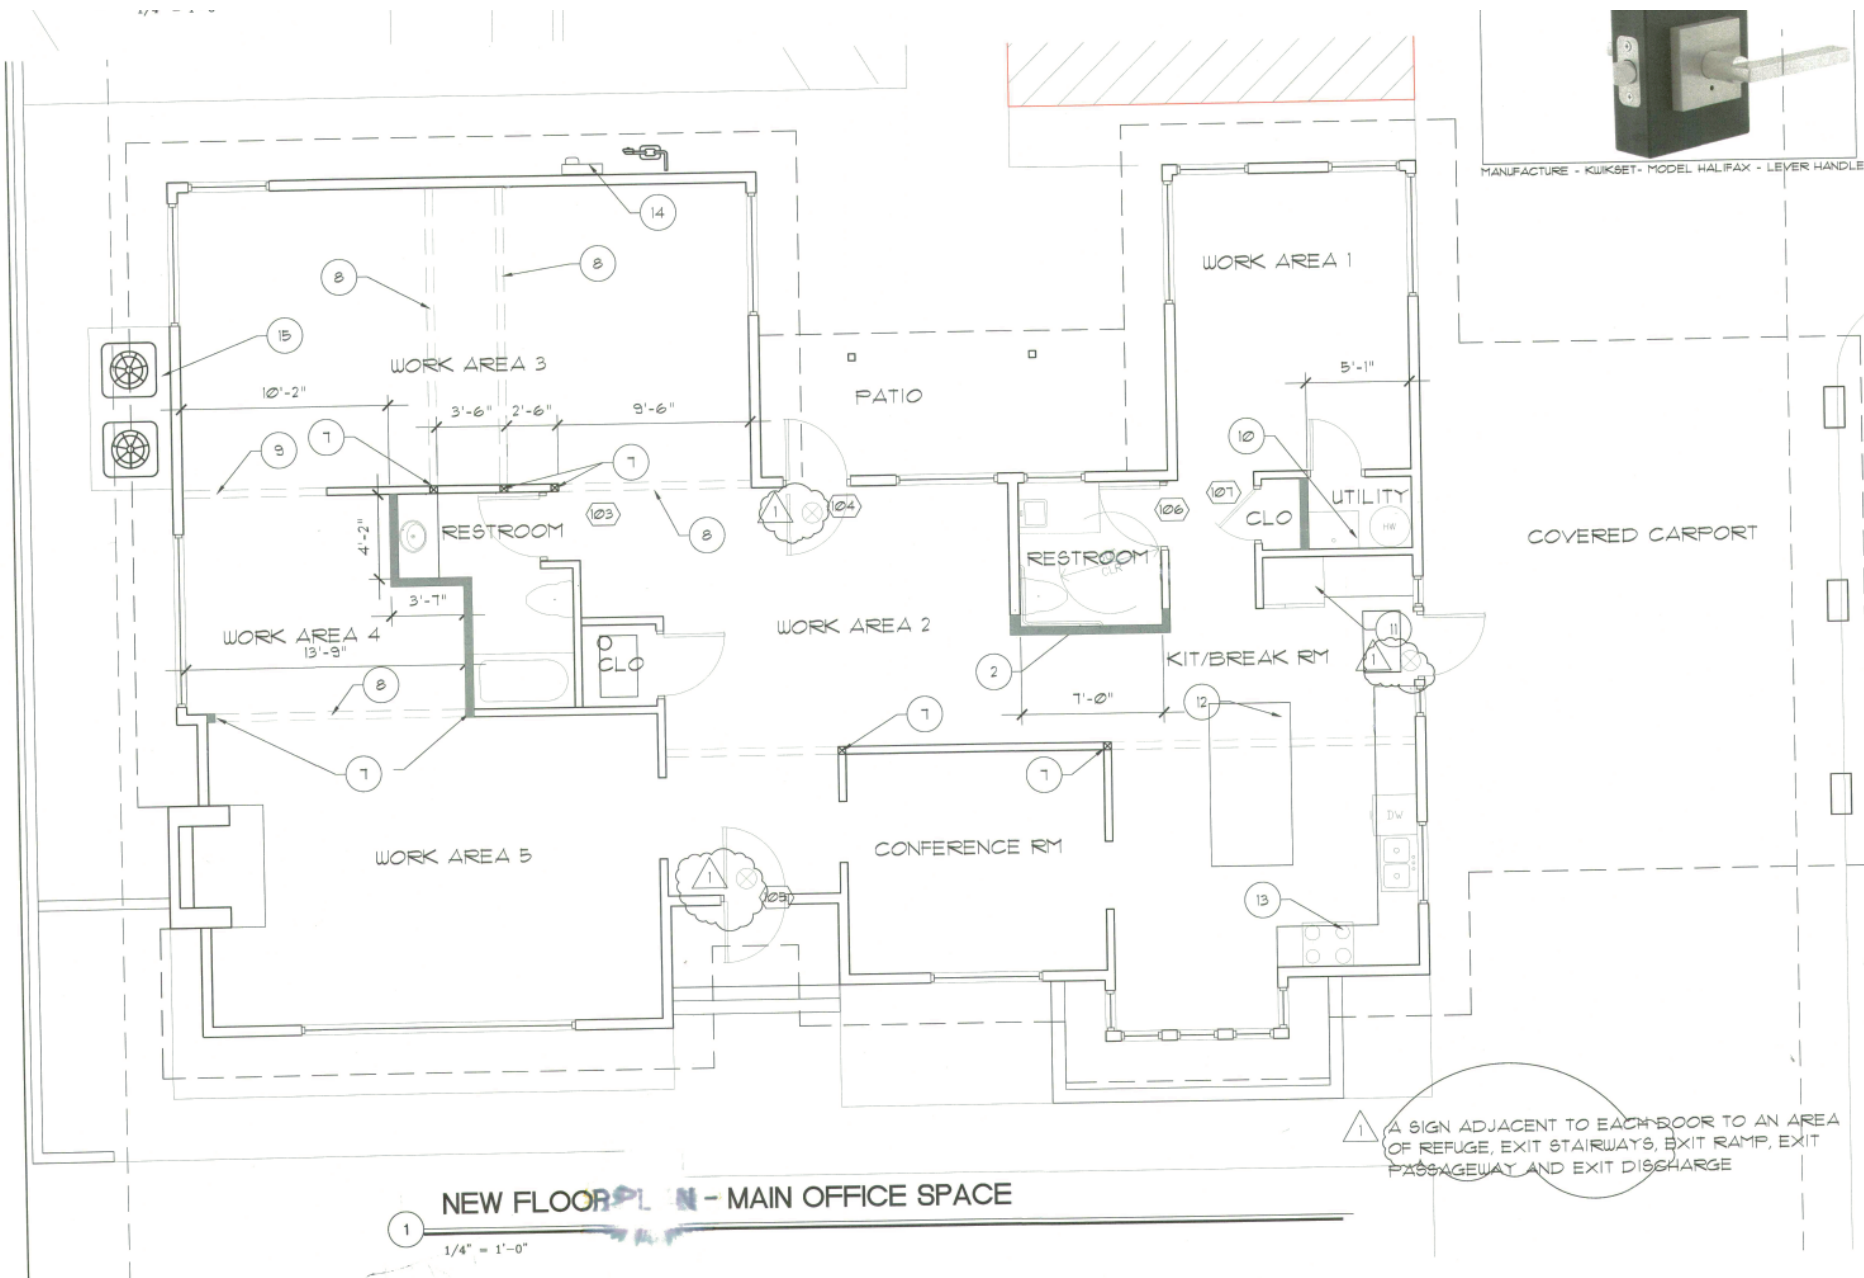

NEW FLOOR PLAN - MAIN OFFICE SPACE

1/4" = 1'-0"

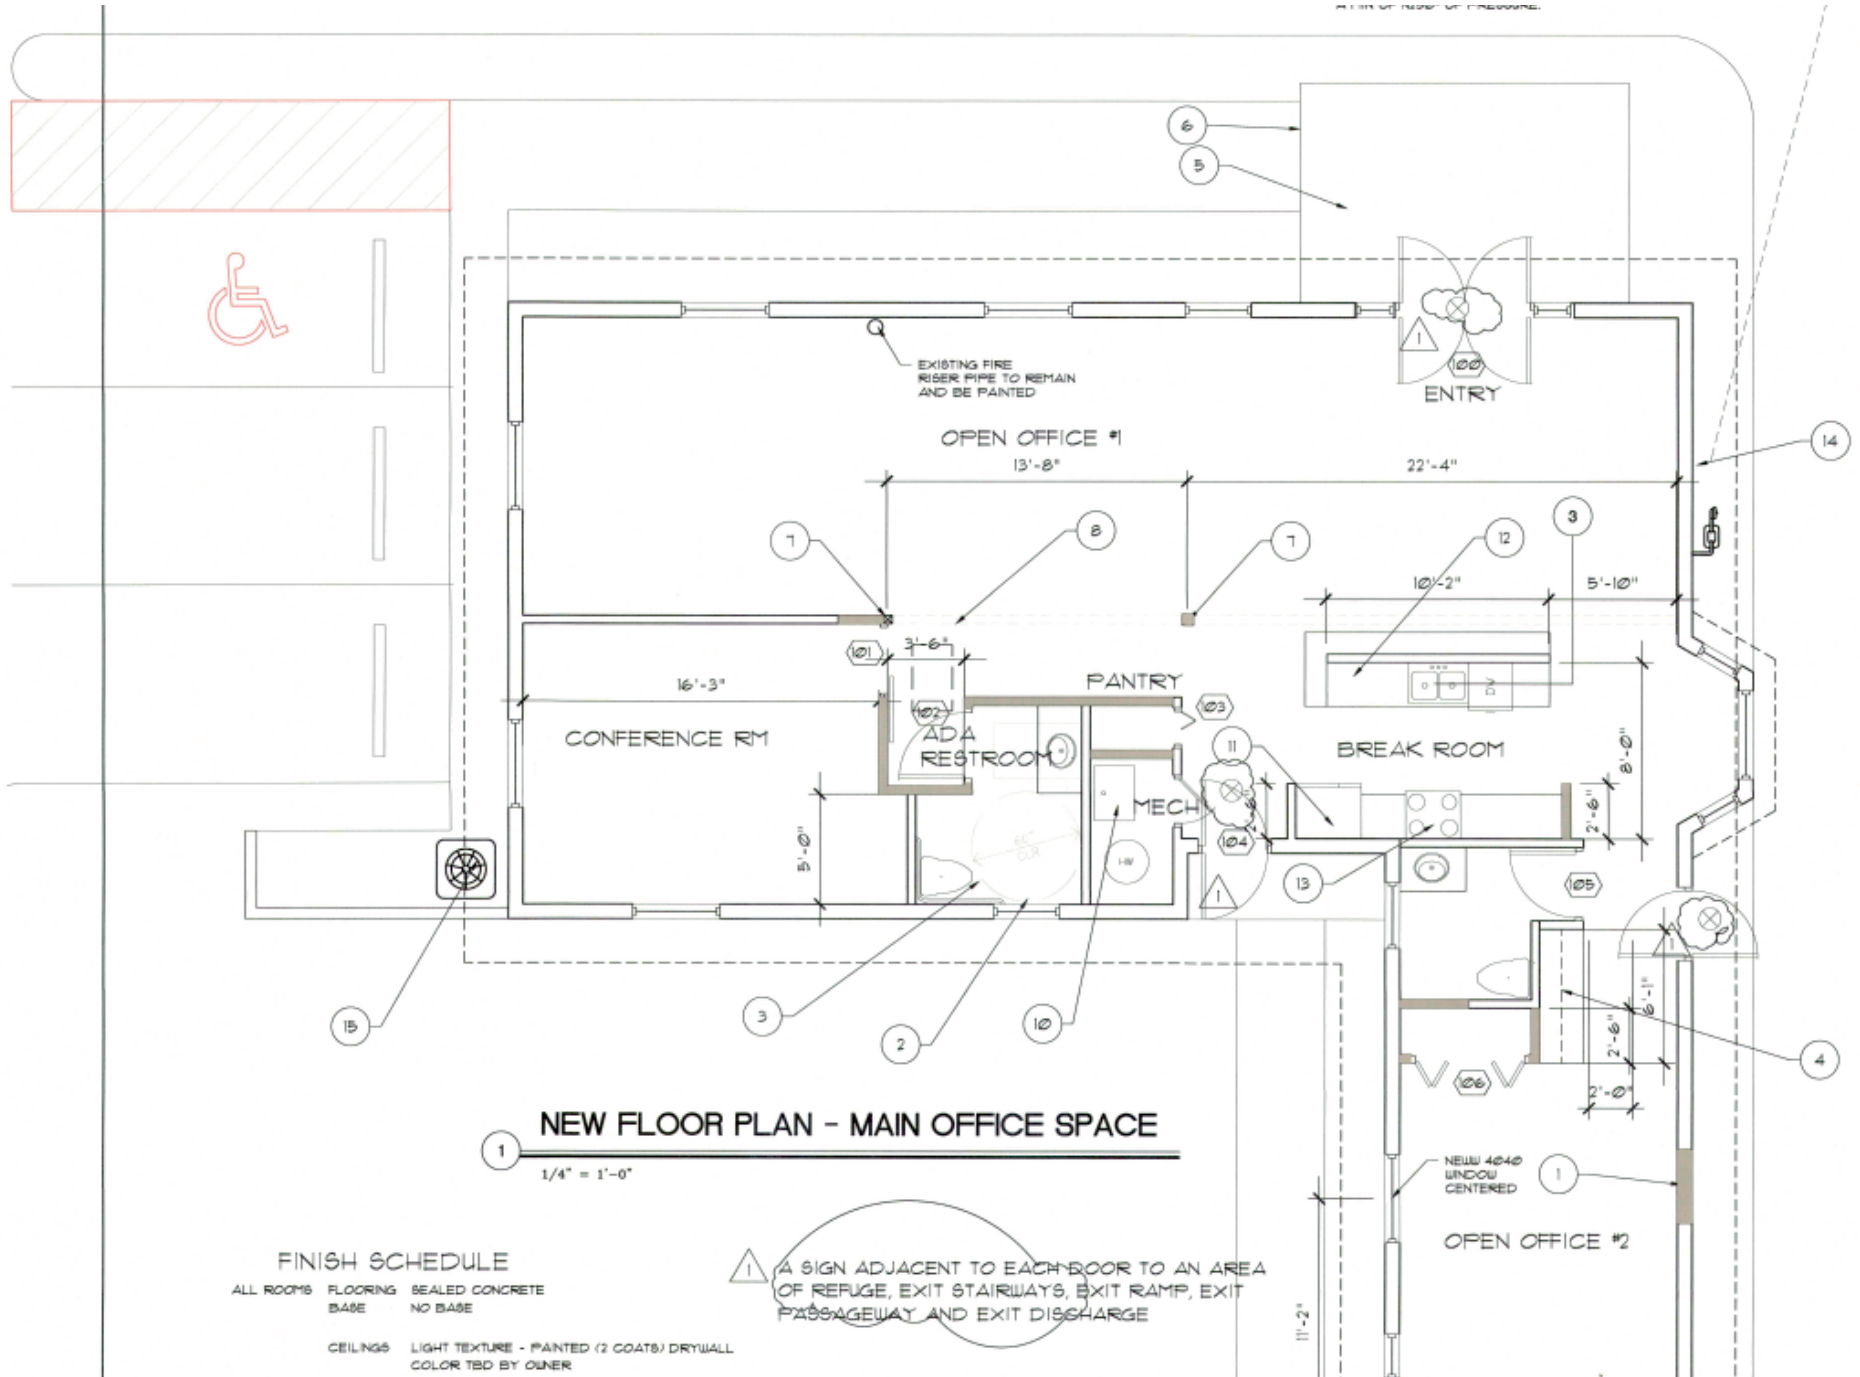

	WALLS	LIGHT TEXTURE - PAINTED (2 COATS) DRYWALL COLOR TBD BY OWNER
UNI-SEX RESTROOM	WALLS	6"x6" CERAMIC TILE FROM FLOOR UP TO 48" AFF LIGHT TEXTURE - PAINTED (2 COATS) DRYWALL ABOVE TILE TO CEILING
	BASE	TILE BASE
MOP ROOM	WALLS	WHITE FRP ALL WALLS UP TO CEILING
	BASE	RUBBER BASE

