

JOE Hines ROAD

Cement 8" 60' GATE BLACK TOP FENCE

ENTIRE AREA GRAVELED

PARKING lot

ENTRANCE

30'

OFFICE (14'-9" Tall)

68'

Cement SIDE WALK

Security light

Water well

197'

123'

100'

409'


Proposed TANK 56' 8' 21' 8" D.I.A.

OVER VIEW SITE PLAN (1)

N. ARCTERY LN. GRAVEL ROAD


239

FENCE

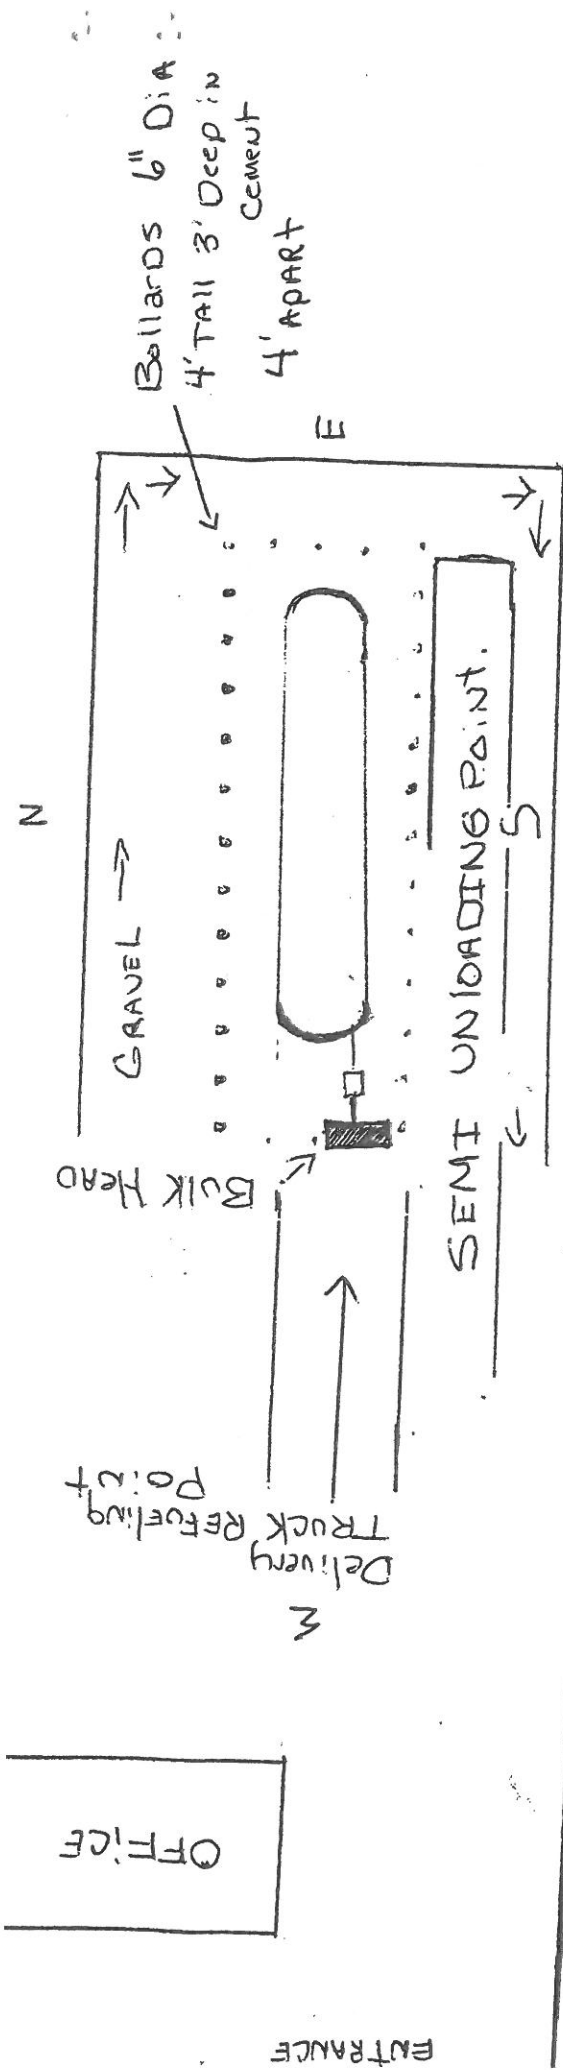

oting SPEC'S
 3" REBAR. ON 8" CENTERS

1' WIDE
 1' TAIL
 1' THICK.
 REDUCING TO
 THICK
 1' WIDE
 8" inch
 BULK HEAD
 10' 9" ground

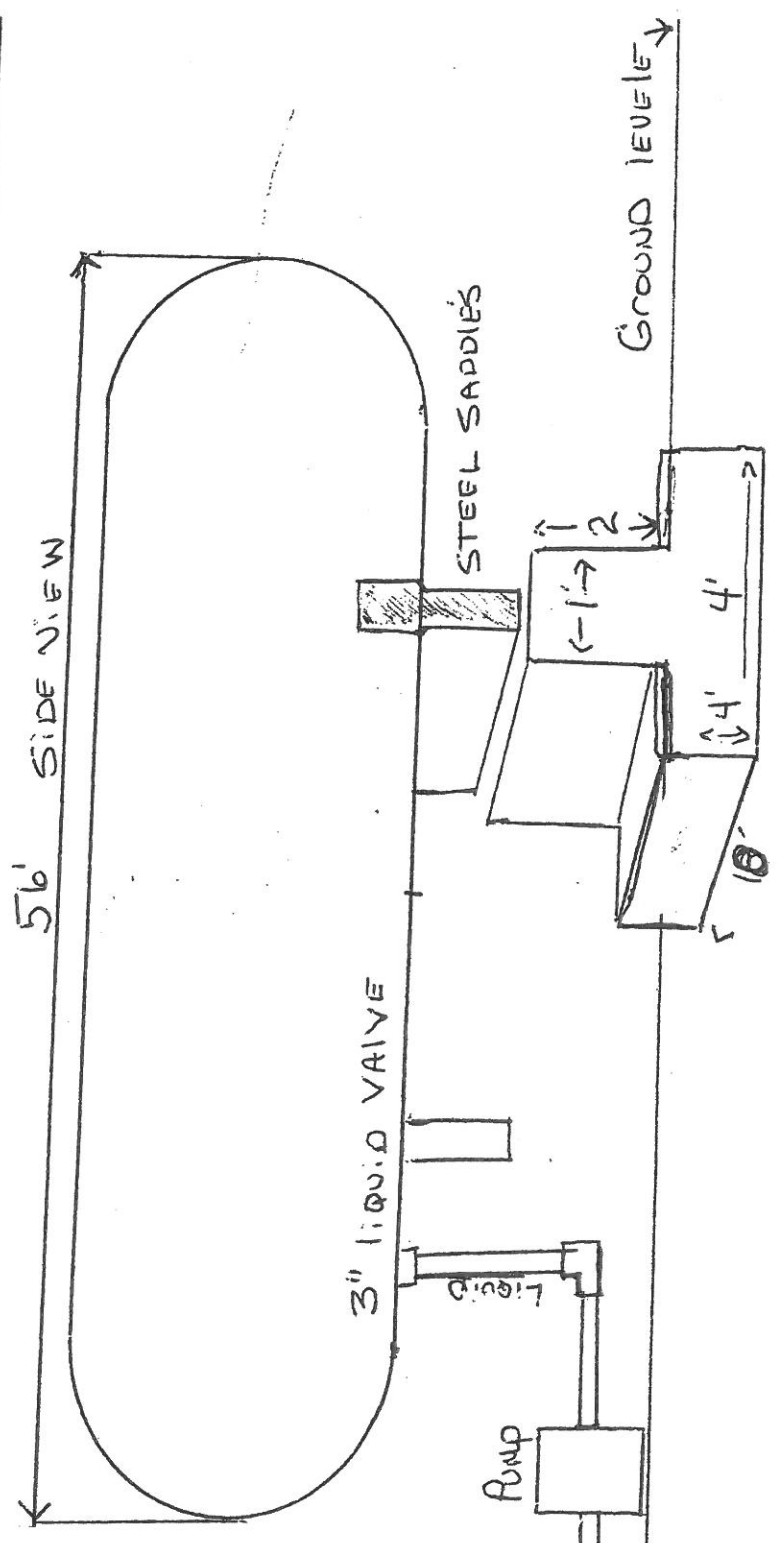

0420

