
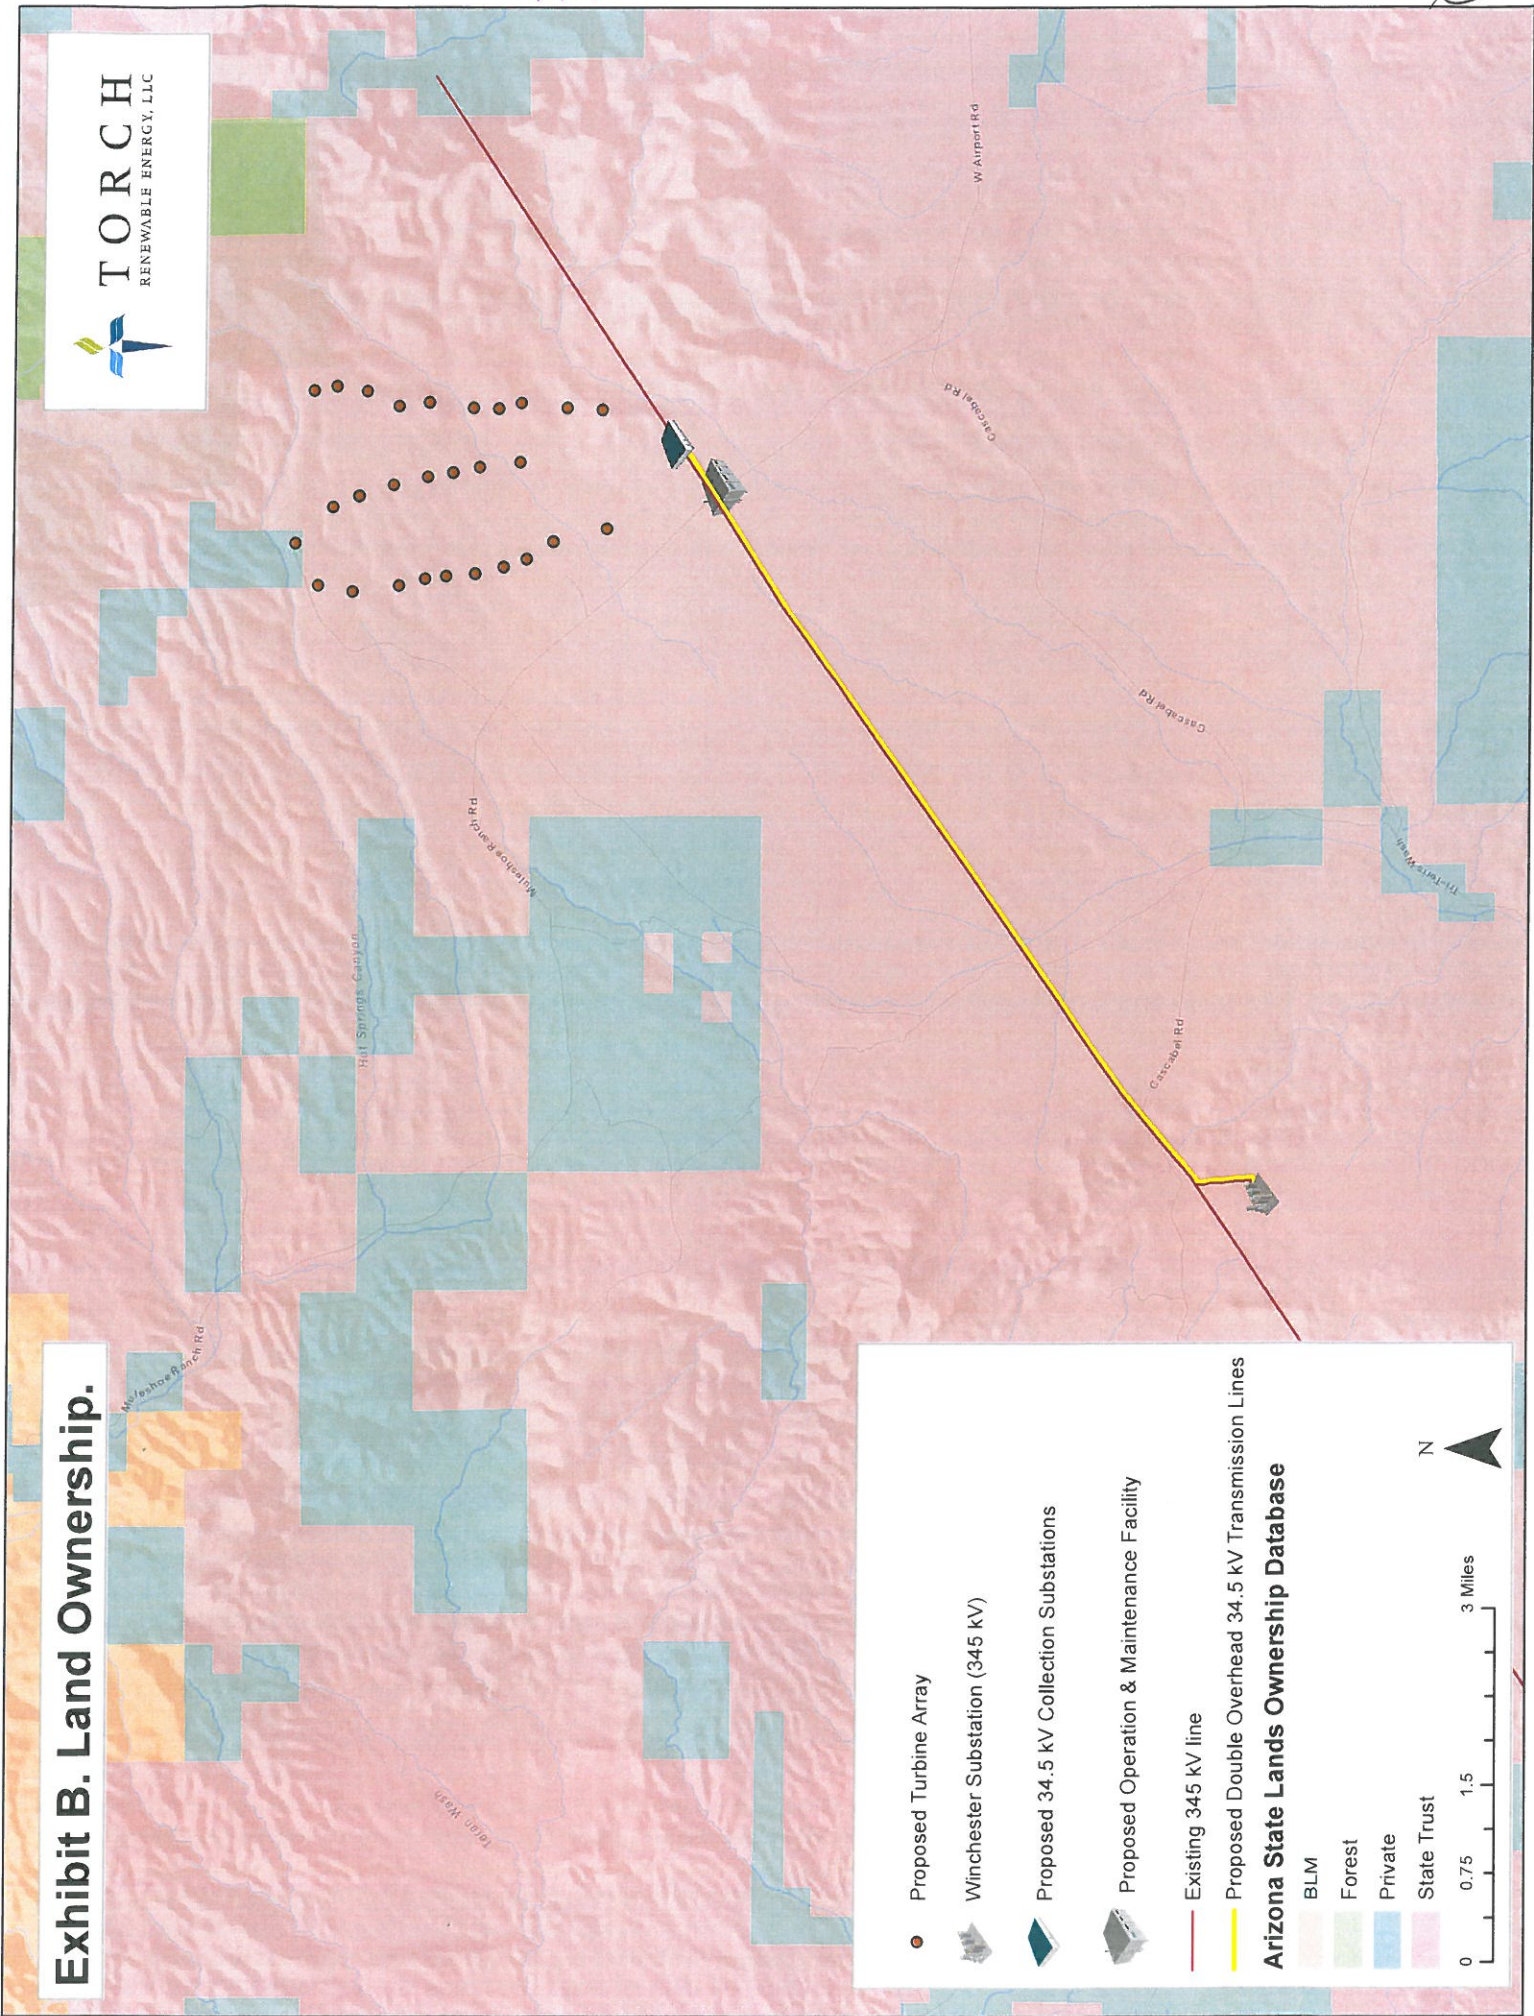


Exhibit B. Land Ownership.

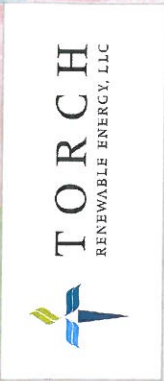

Proposed Turbine Array

Winchester Substation (345 kV)

Proposed 34.5 kV Collection Substations

Proposed Operation & Maintenance Facility

Existing 345 kV line

Proposed Double Overhead 34.5 kV Transmission Lines

Arizona State Lands Ownership Database

BLM



Forest

Private

State Trust




0 0.75 1.5 3 Miles

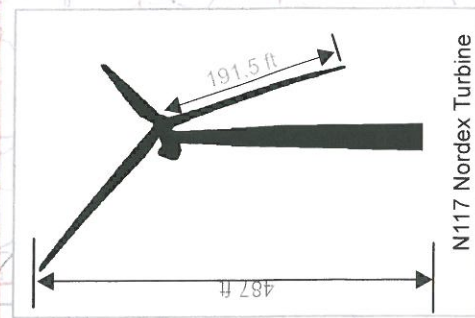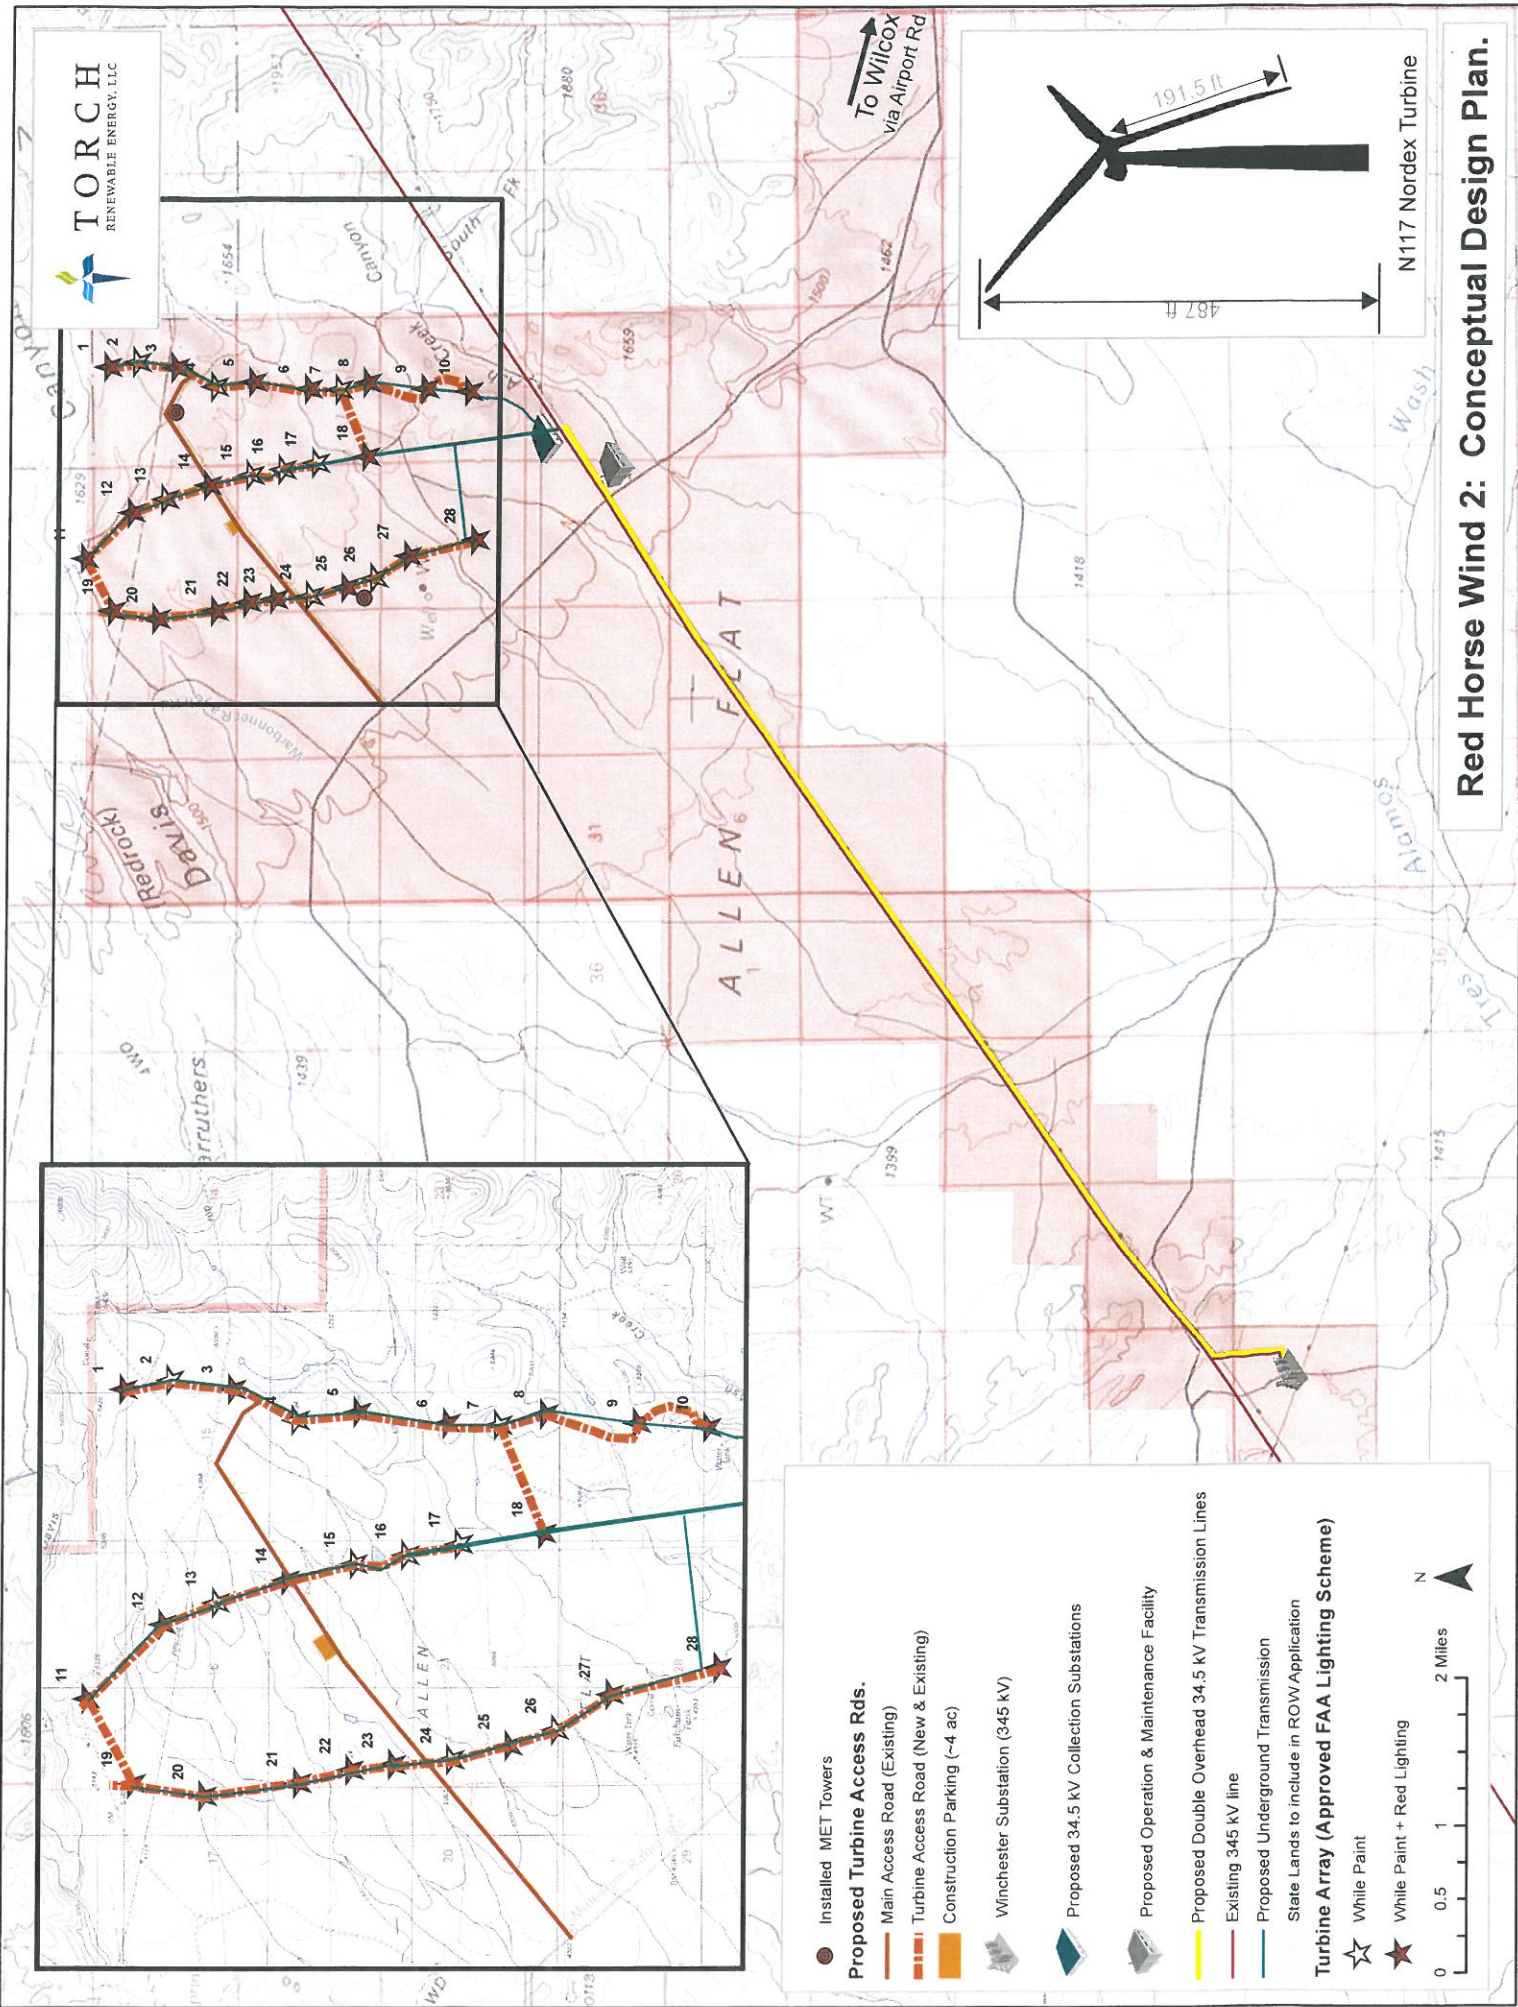

Red Horse Wind 2: Conceptual Design Plan.

Red Horse Wind 2: Conceptual Design Plan.

This concept plan was attached to the "Citizen Review" Letters

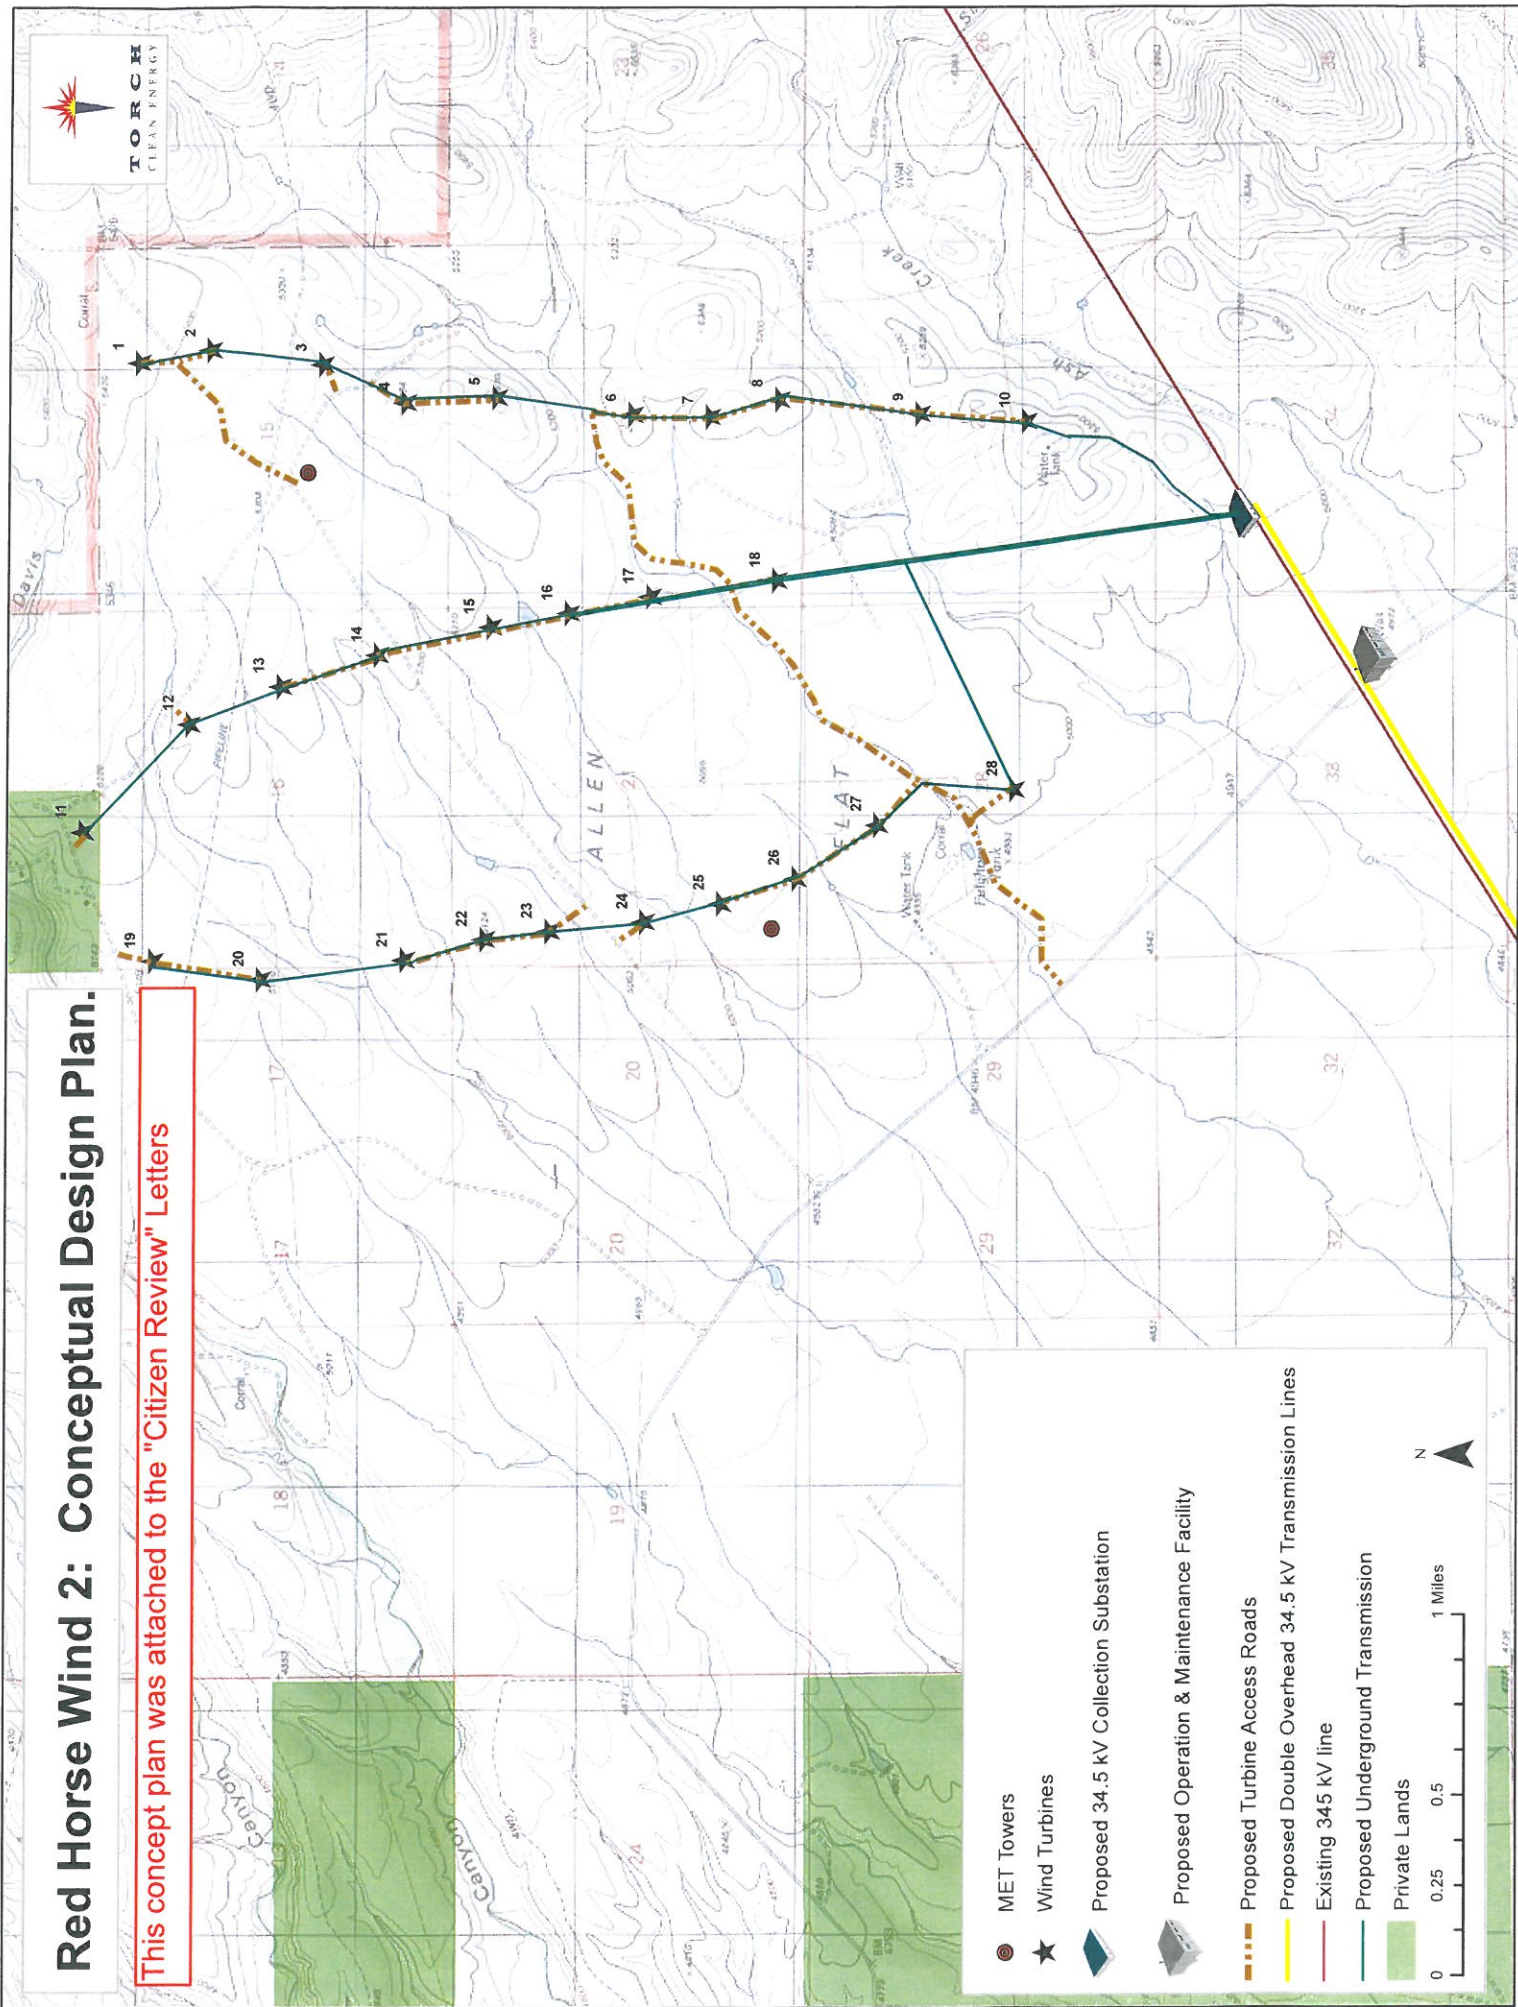

0 0.25 0.5 1 Miles