


FILE NAME: c:\pwworking\phx\d0500484\h8265p201.dgn
 SURVEY NO. 1129:53 AM
 PLOT DATE: 10/15/2016
 PLOT SCALE: 1:40
 FINISHED PLANS
 PLOT BY: AHOFFMAN

LEGEND

	Pavement Structural Section No. 2
	Pavement Structural Section No. 6

F.A.R.L.A. REGION	STATE	PROJECT NO.	SHEET NO.	TOTAL SHEETS	RECORD DRAWING
9	ARIZ.	092-A(204)A	32	76	

092 CH 321

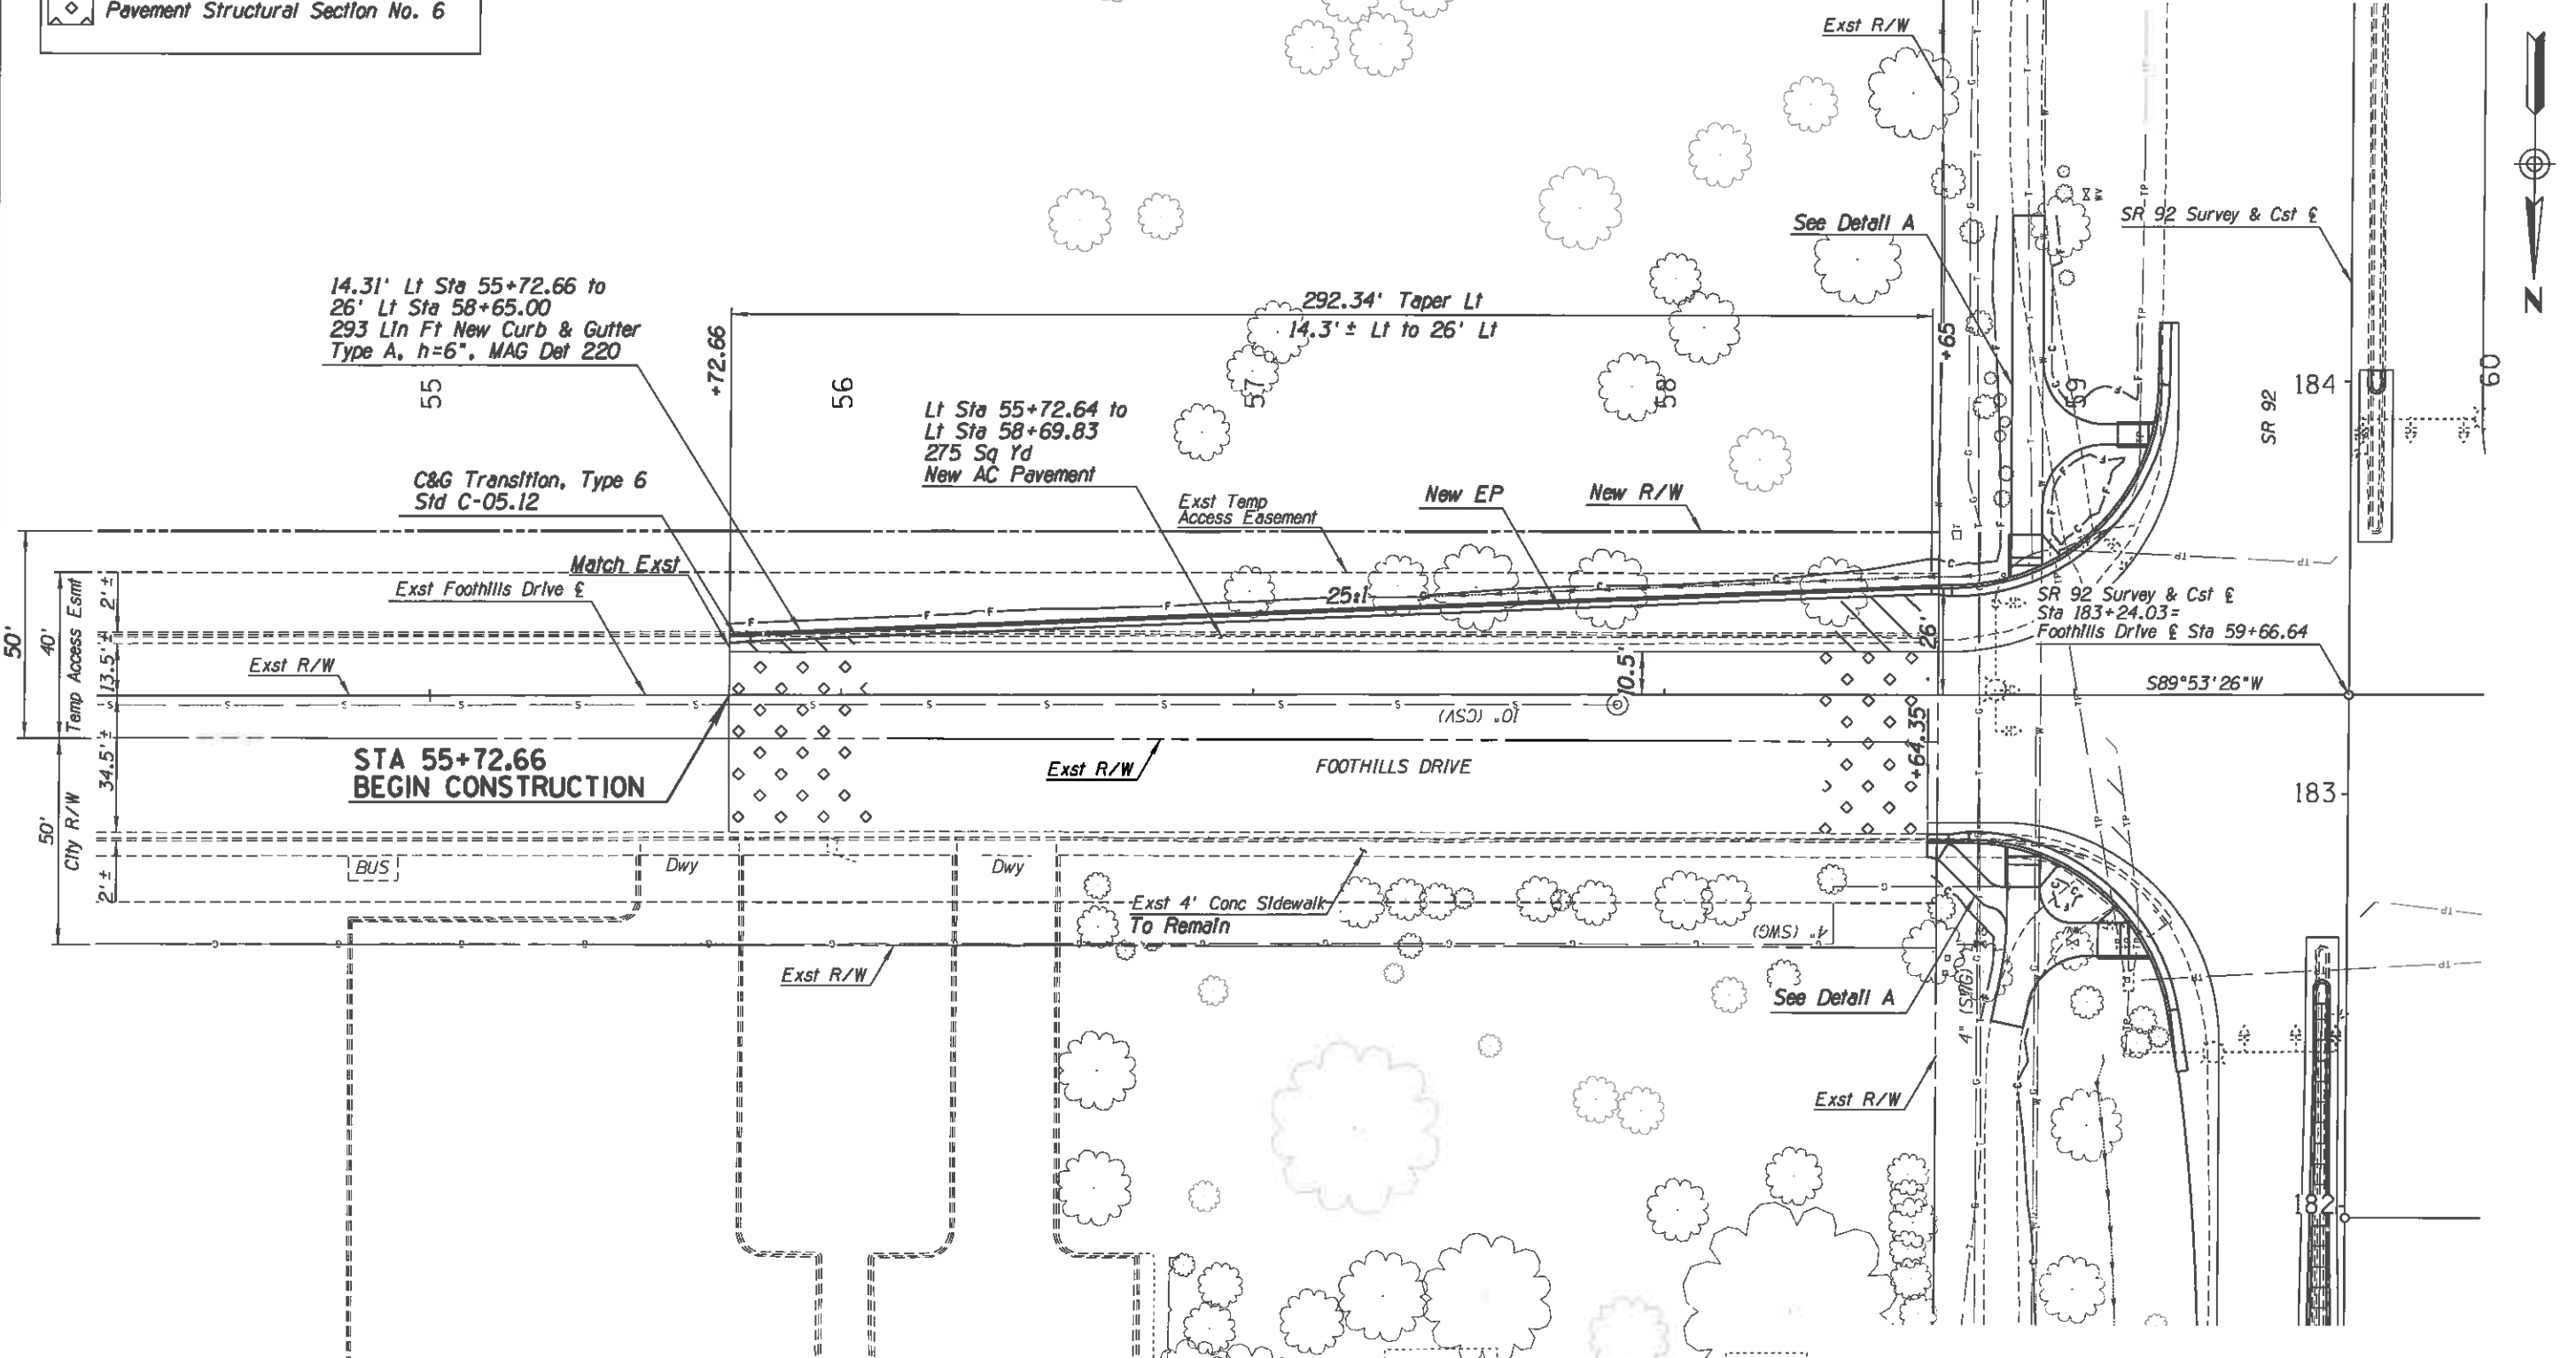


WARNING
 OVERHEAD POWER LINES WITHIN PROJECT CONSTRUCTION LIMITS
 Call at least two full working days before you begin excavation.
ARIZONA 811
 Arizona Blue Sticker
 811-8-1 or 1-800-STAKE-IT (782-6246)
 In Multistate Counties (901) 585-7000

DESIGN	LB	DATE	09/16	ARIZONA DEPARTMENT OF TRANSPORTATION INTERMODAL TRANSPORTATION DIVISION ROADWAY DESIGN SERVICES	PRELIMINARY STAGE III Review NOT FOR CONSTRUCTION OR RECORDING DWG NO. C-03.04
DRAWN	CADD	DATE	09/16		
CHECKED	JMS	DATE	09/16		
HDR		HOR, INC. 3230 E. CAMELBACK ROAD SUITE 100 PHOENIX, AZ 85018-2911 TEL: (602) 522-7700		FOOTHILLS DRIVE PLAN SHEET STA 55+72.66 TO 60+00	
ROUTE	SR 92	LOCATION	SR 92 AT FOOTHILLS DRIVE		
TRACS NO.	H8265 OIC		092-A(204)A	OF	

F.H.W.A. REGION	STATE	PROJECT NO.	SHEET NO.	TOTAL SHEETS	RECORD DRAWING
9	ARIZ.	092-A(204)A	33	76	

092 CH 321

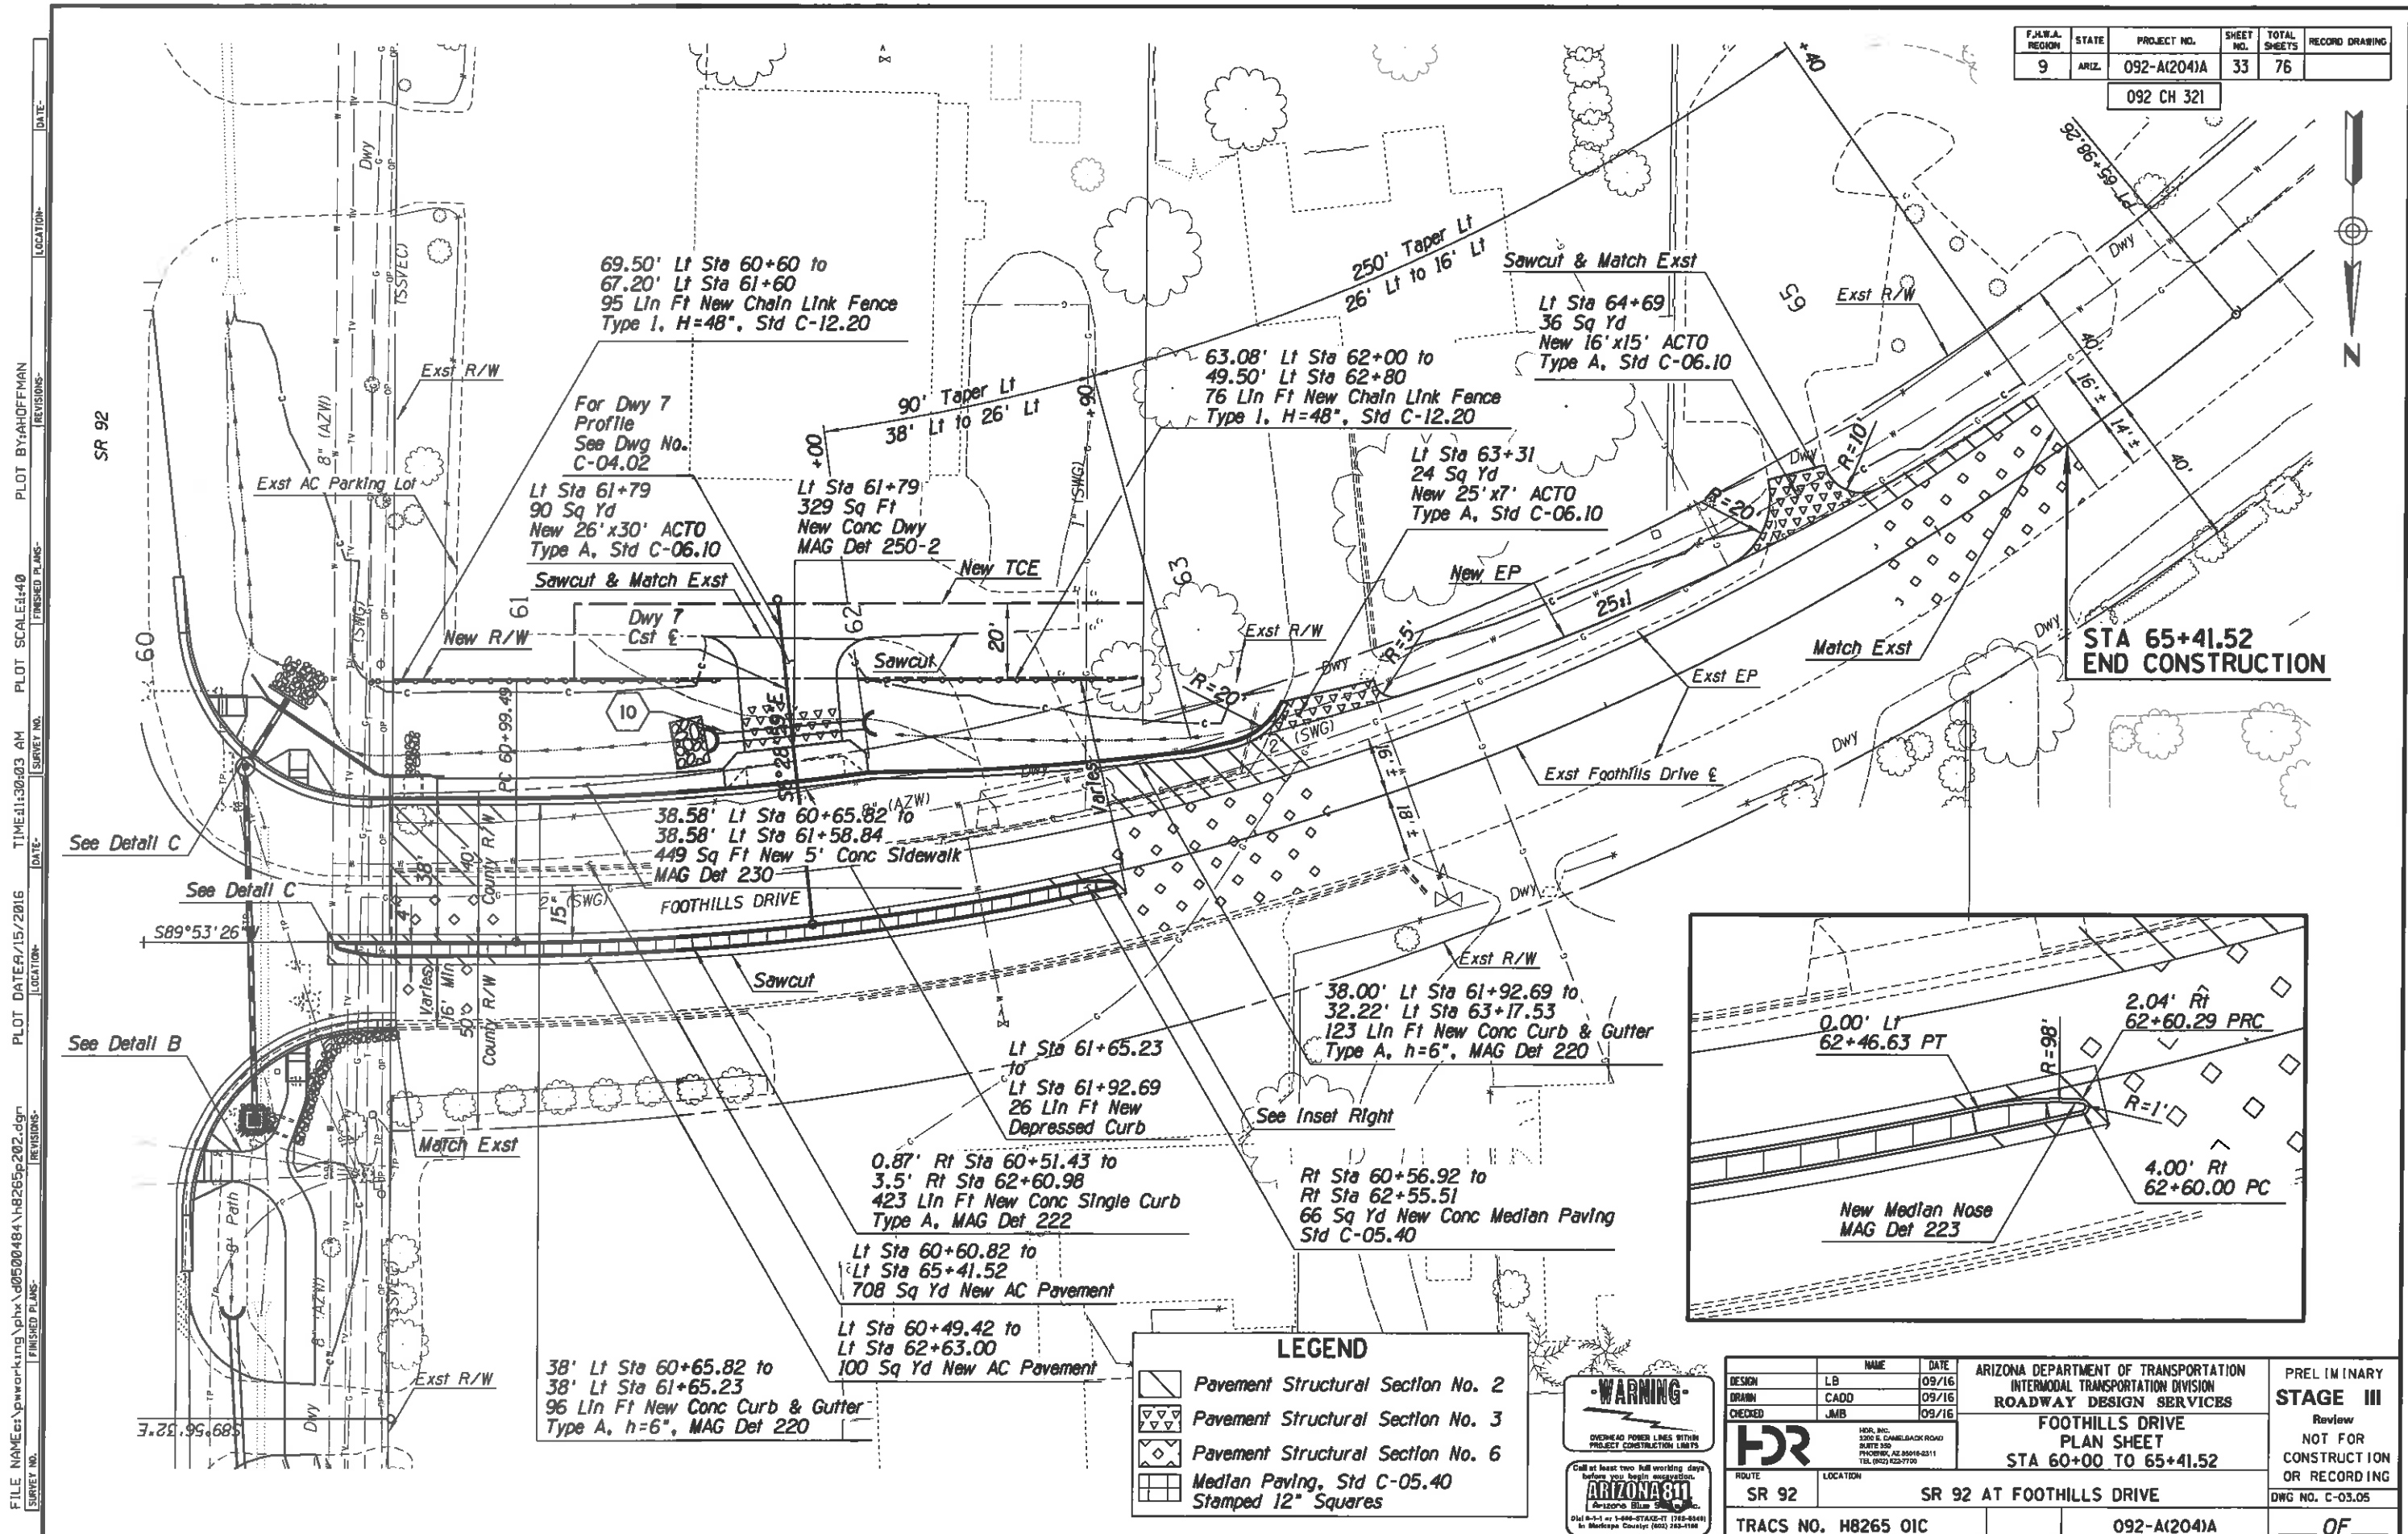

**STA 65+41.52
END CONSTRUCTION**

69.50' Lt Sta 60+60 to
67.20' Lt Sta 61+60
95 Lin Ft New Chain Link Fence
Type I, H=48", Std C-12.20

63.08' Lt Sta 62+00 to
49.50' Lt Sta 62+80
76 Lin Ft New Chain Link Fence
Type I, H=48", Std C-12.20

Lt Sta 64+69
36 Sq Yd
New 16'x15' ACTO
Type A, Std C-06.10

Lt Sta 63+31
24 Sq Yd
New 25'x7' ACTO
Type A, Std C-06.10

For Dwy 7
Profile
See Dwg No.
C-04.02

Lt Sta 61+79
90 Sq Yd
New 26'x30' ACTO
Type A, Std C-06.10

Lt Sta 61+79
329 Sq Ft
New Conc Dwy
MAG Det 250-2

38.58' Lt Sta 60+65.82 to
38.58' Lt Sta 61+58.84
449 Sq Ft New 5' Conc Sidewalk
MAG Det 230

38.00' Lt Sta 61+92.69 to
32.22' Lt Sta 63+17.53
123 Lin Ft New Conc Curb & Gutter
Type A, h=6", MAG Det 220

0.87' Rt Sta 60+51.43 to
3.5' Rt Sta 62+60.98
423 Lin Ft New Conc Single Curb
Type A, MAG Det 222

Rt Sta 60+56.92 to
Rt Sta 62+55.51
66 Sq Yd New Conc Median Paving
Std C-05.40

Lt Sta 60+60.82 to
Lt Sta 65+41.52
708 Sq Yd New AC Pavement

Lt Sta 60+49.42 to
Lt Sta 62+63.00
100 Sq Yd New AC Pavement

38' Lt Sta 60+65.82 to
38' Lt Sta 61+65.23
96 Lin Ft New Conc Curb & Gutter
Type A, h=6", MAG Det 220

LEGEND

	Pavement Structural Section No. 2
	Pavement Structural Section No. 3
	Pavement Structural Section No. 6
	Median Paving, Std C-05.40 Stamped 12" Squares

WARNING
OVERHEAD POWER LINES WITHIN PROJECT CONSTRUCTION LIMITS

ARIZONA 811
Arizona Statewide
Call at least two full working days before you begin excavation.

DESIGN	NAME	DATE
DESIGN	LB	09/16
DRAWN	CADD	09/16
CHECKED	JMB	09/16

ARIZONA 811
1801 N. 1st St. Suite 300
Phoenix, AZ 85016-2311
Tel: (602) 622-7700

ARIZONA DEPARTMENT OF TRANSPORTATION INTERMODAL TRANSPORTATION DIVISION ROADWAY DESIGN SERVICES	
FOOTHILLS DRIVE PLAN SHEET STA 60+00 TO 65+41.52	
ROUTE	LOCATION
SR 92	SR 92 AT FOOTHILLS DRIVE
TRACS NO. H8265 OIC	092-A(204)A

PRELIMINARY STAGE III Review NOT FOR CONSTRUCTION OR RECORDING DWG NO. C-03.05 OF
--

FILE NAME: c:\pwworking\phx\00500484\h8265p202.dgn
 SURVEY NO. FINISHED PLANS REVISIONS
 PLOT DATE: 9/15/2016
 TIME: 11:30:03 AM
 PLOT SCALE: 1:140
 FINISHED PLANS
 SURVEY NO. REVISIONS
 PLOT BY: AHOFFMAN
 DATE: