


EXHIBIT A

F.H.W.A. REGION	STATE	PROJECT NO.	SHEET NO.	TOTAL SHEETS	RECORD DRAWING
9	ARIZ.	092-A(204)A	33	76	

092 CH 321

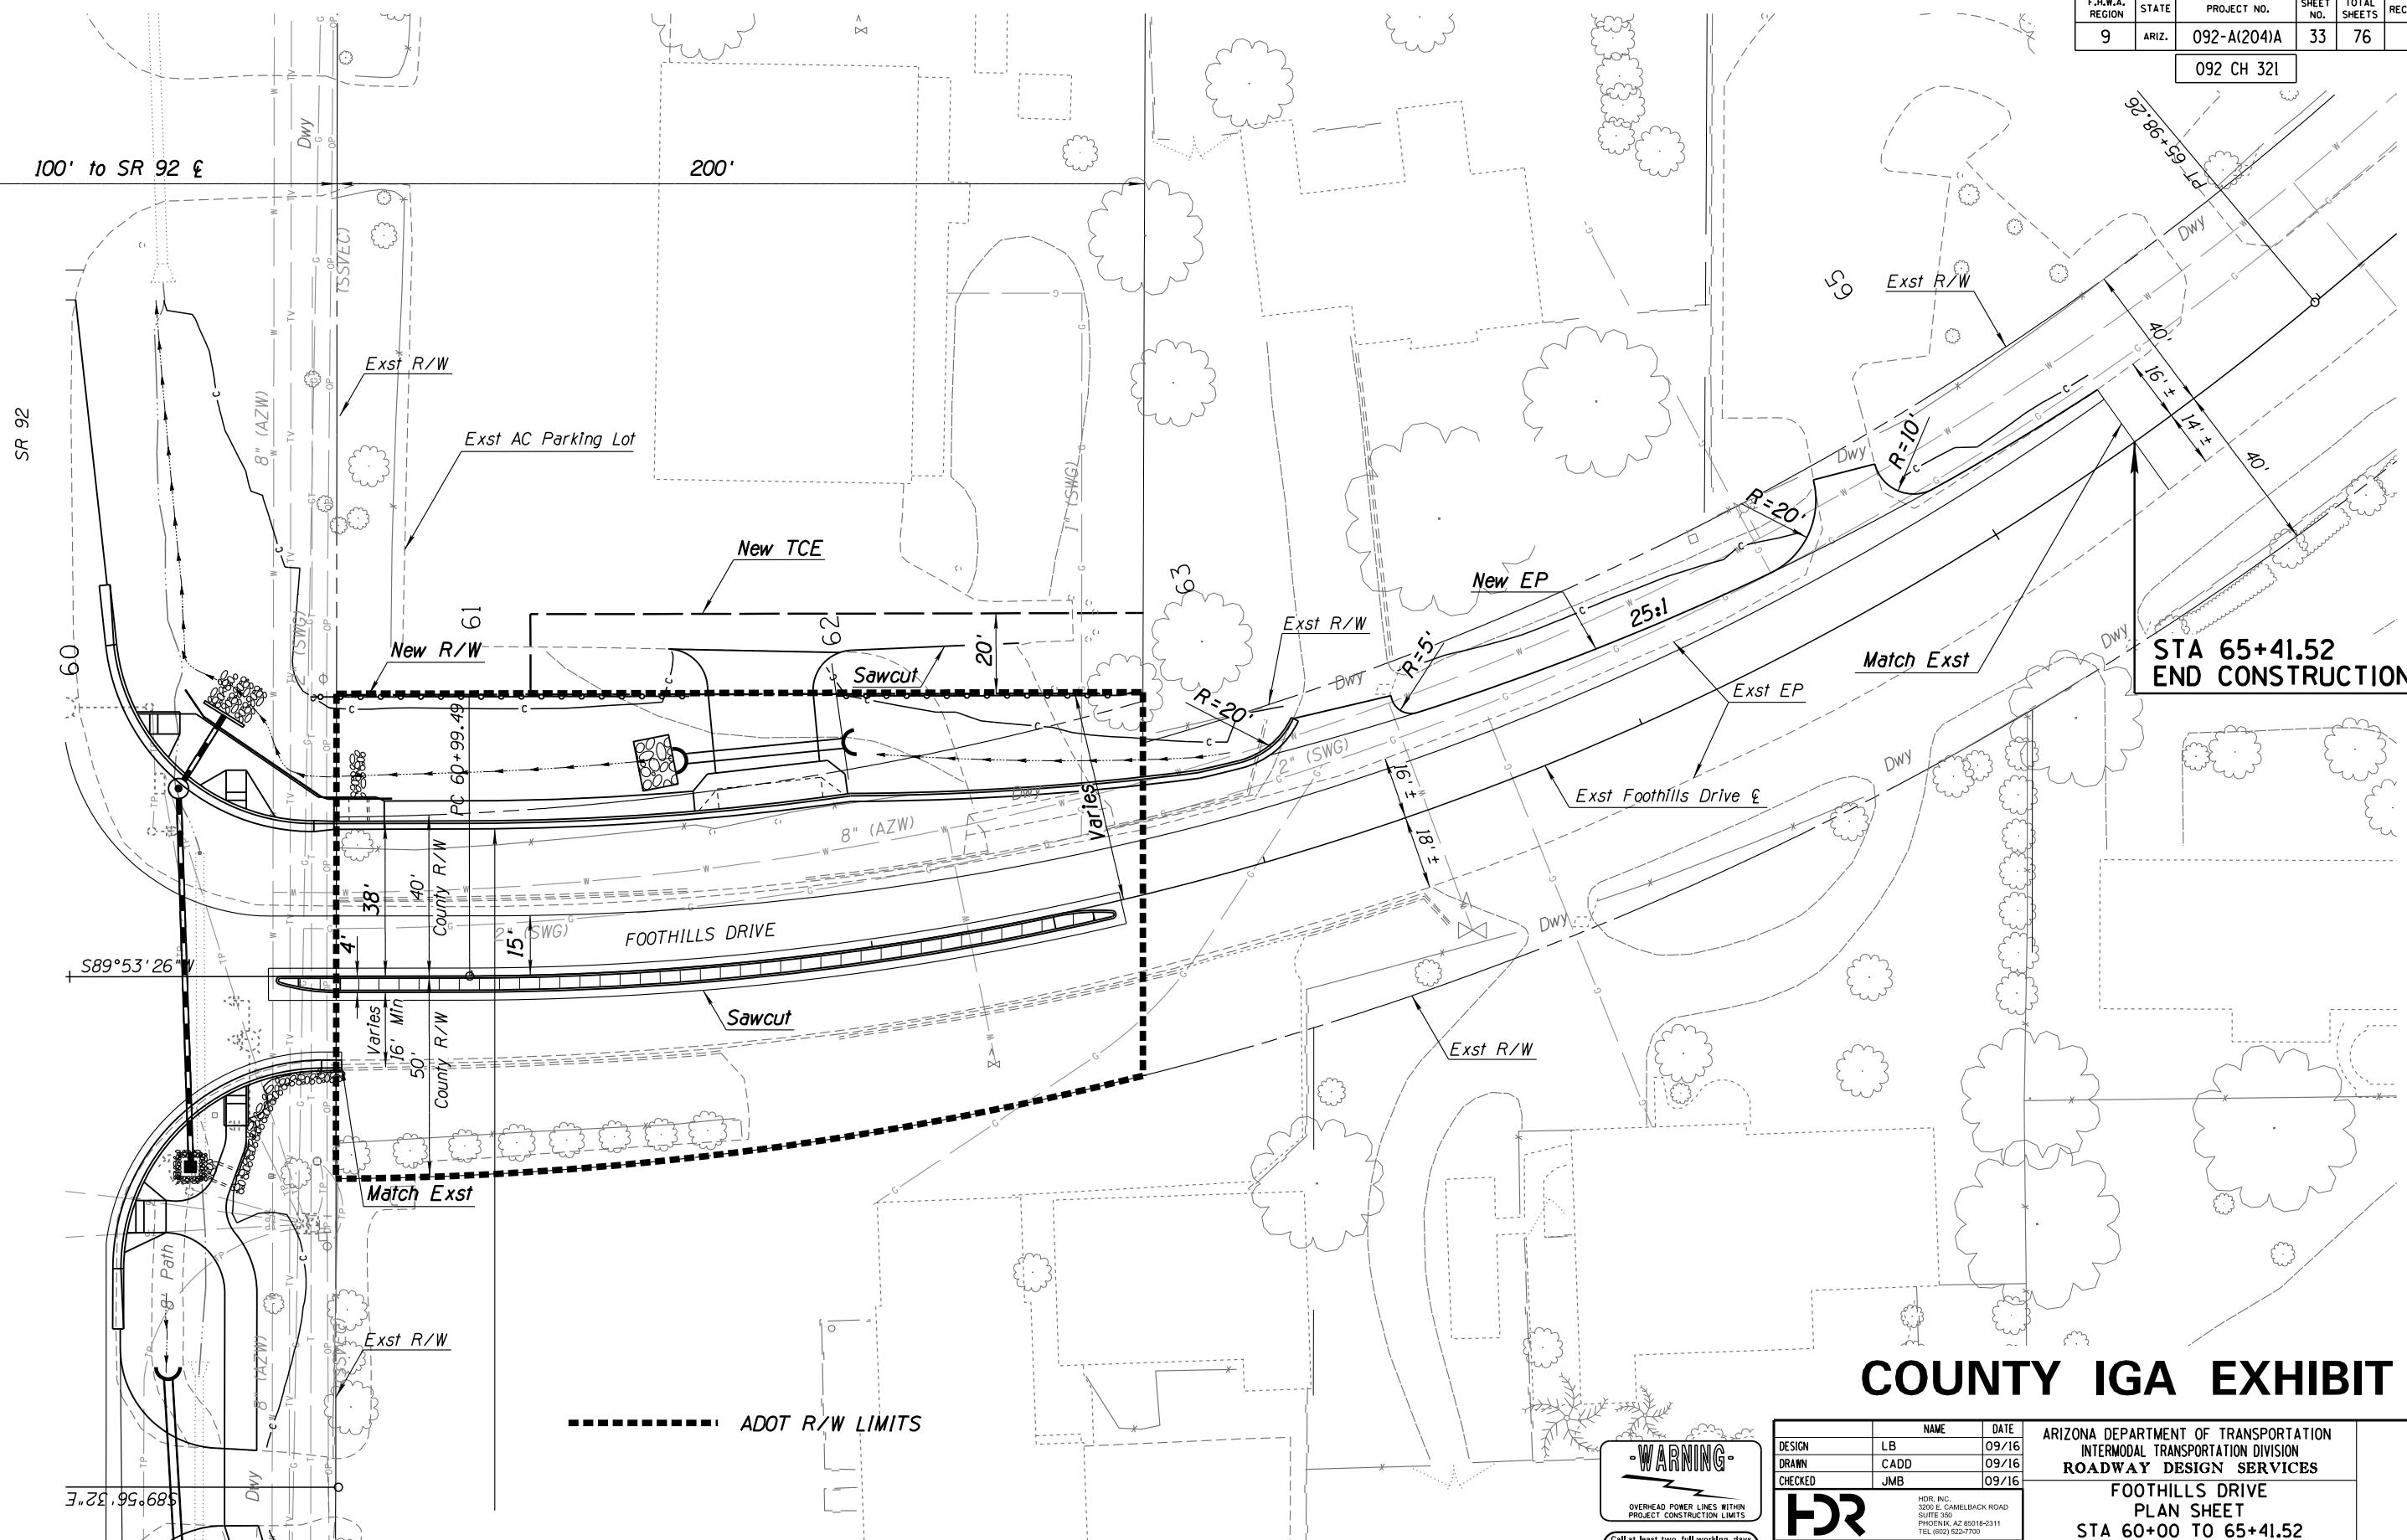

STA 65+41.52
END CONSTRUCTION

COUNTY IGA EXHIBIT

FILE NAME: c:\pwworking\phx\d0494705\County IGA Exhibit.dgn PLOT DATE: 10/5/2016 TIME: 3:16:13 PM PLOT SCALE: 1:40 PLOT BY: AHOFFMAN
 SURVEY NO. FINISHED PLANS. REVISIONS. LOCATION. DATE. FINISHED PLANS. REVISIONS. LOCATION. DATE.

WARNING
OVERHEAD POWER LINES WITHIN PROJECT CONSTRUCTION LIMITS

ARIZONA 311
Arizona Blue Sky Act
Call at least two full working days before you begin excavation.
In Maricopa County: (602) 253-1100

DESIGN	NAME	DATE	ARIZONA DEPARTMENT OF TRANSPORTATION INTERMODAL TRANSPORTATION DIVISION ROADWAY DESIGN SERVICES
LB		09/16	
CADD		09/16	
CHECKED	JMB	09/16	
			FOOTHILLS DRIVE PLAN SHEET STA 60+00 TO 65+41.52
ROUTE	LOCATION		
SR 92	SR 92 AT FOOTHILLS DRIVE		DWG NO.
TRACS NO. H8265 OIC		092-A(204)A	OF