

COCHISE COUNTY

Flood Control District

Presented by:

Jackie Watkins, Engineering & Natural Resources Director

Joaquin Solis, Floodplain Administrator




Public Programs...Personal Service

COCHISE COUNTY


- Watershed Plans
- Watercourse Master Plans
- LiDAR Survey
- Flood Control Projects
 - Upper San Pedro Recharge
 - Coyote Wash
 - Three Canyons
 - Bay Acres
 - Willow Lakes Mitigation Channel
 - Leslie Canyon Water Users Association Pond



COCHISE COUNTY

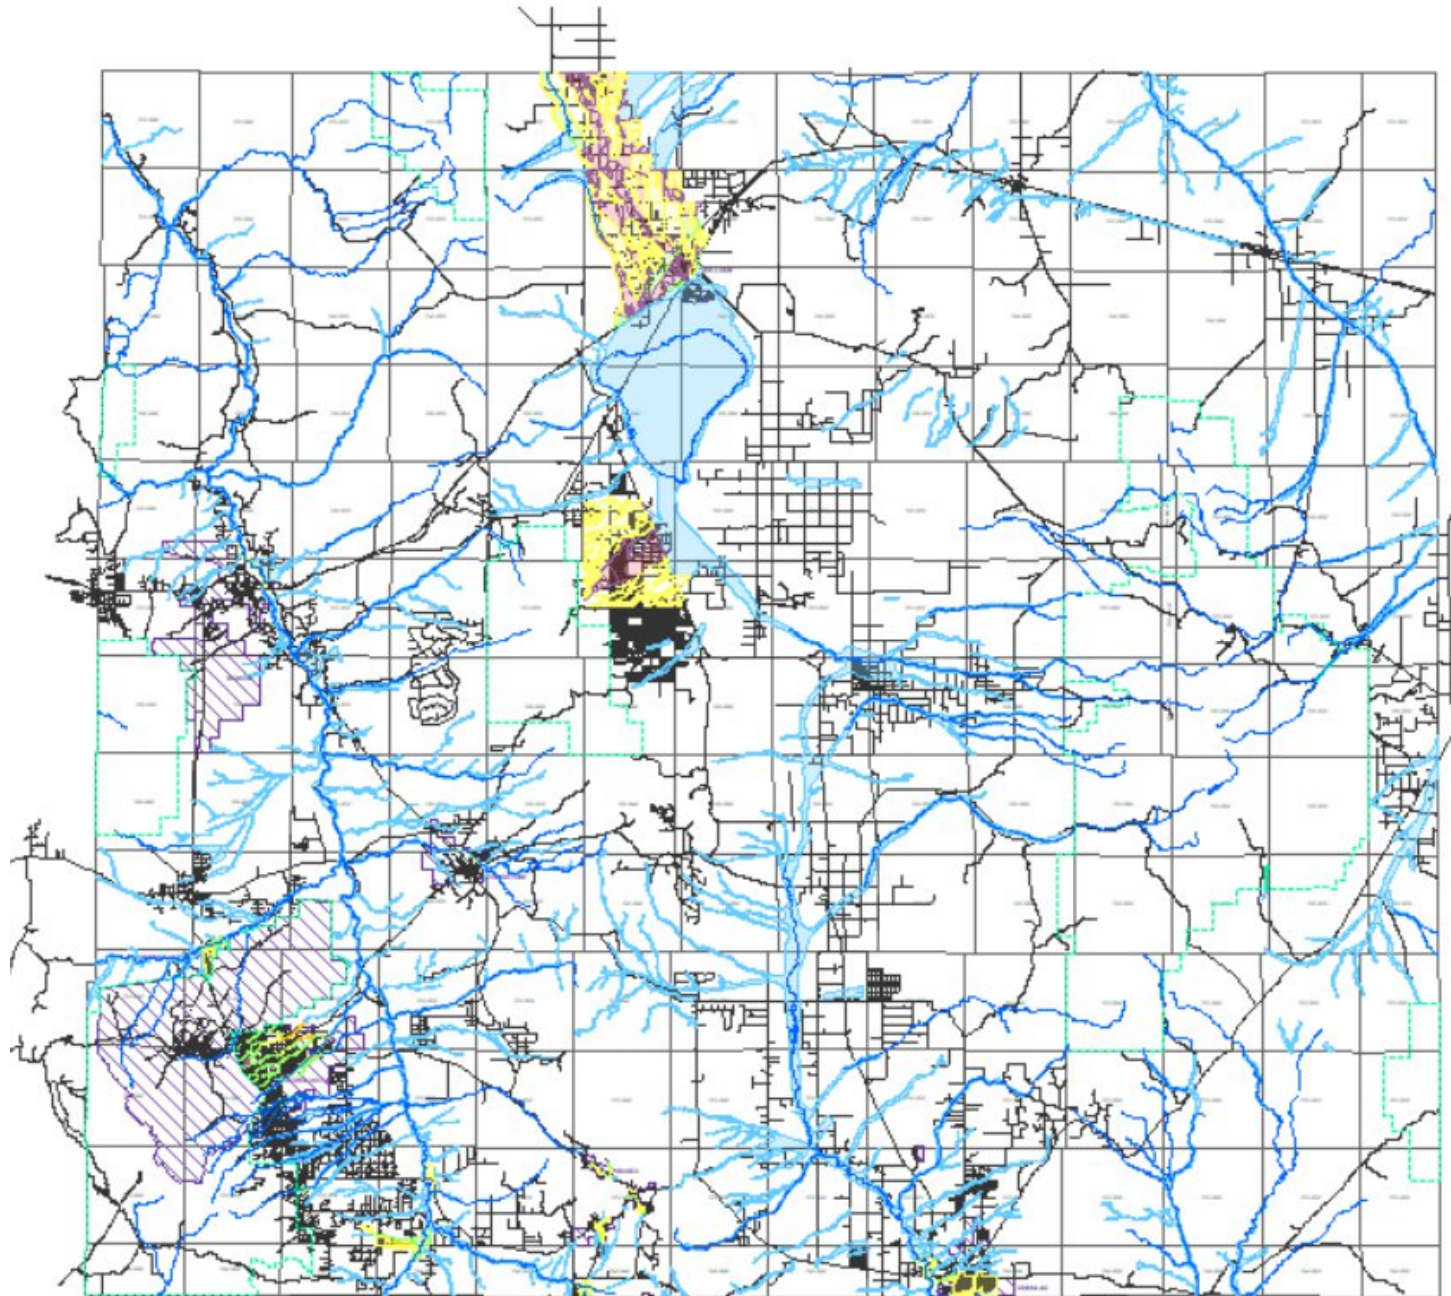


Cochise County Groundwater Basins

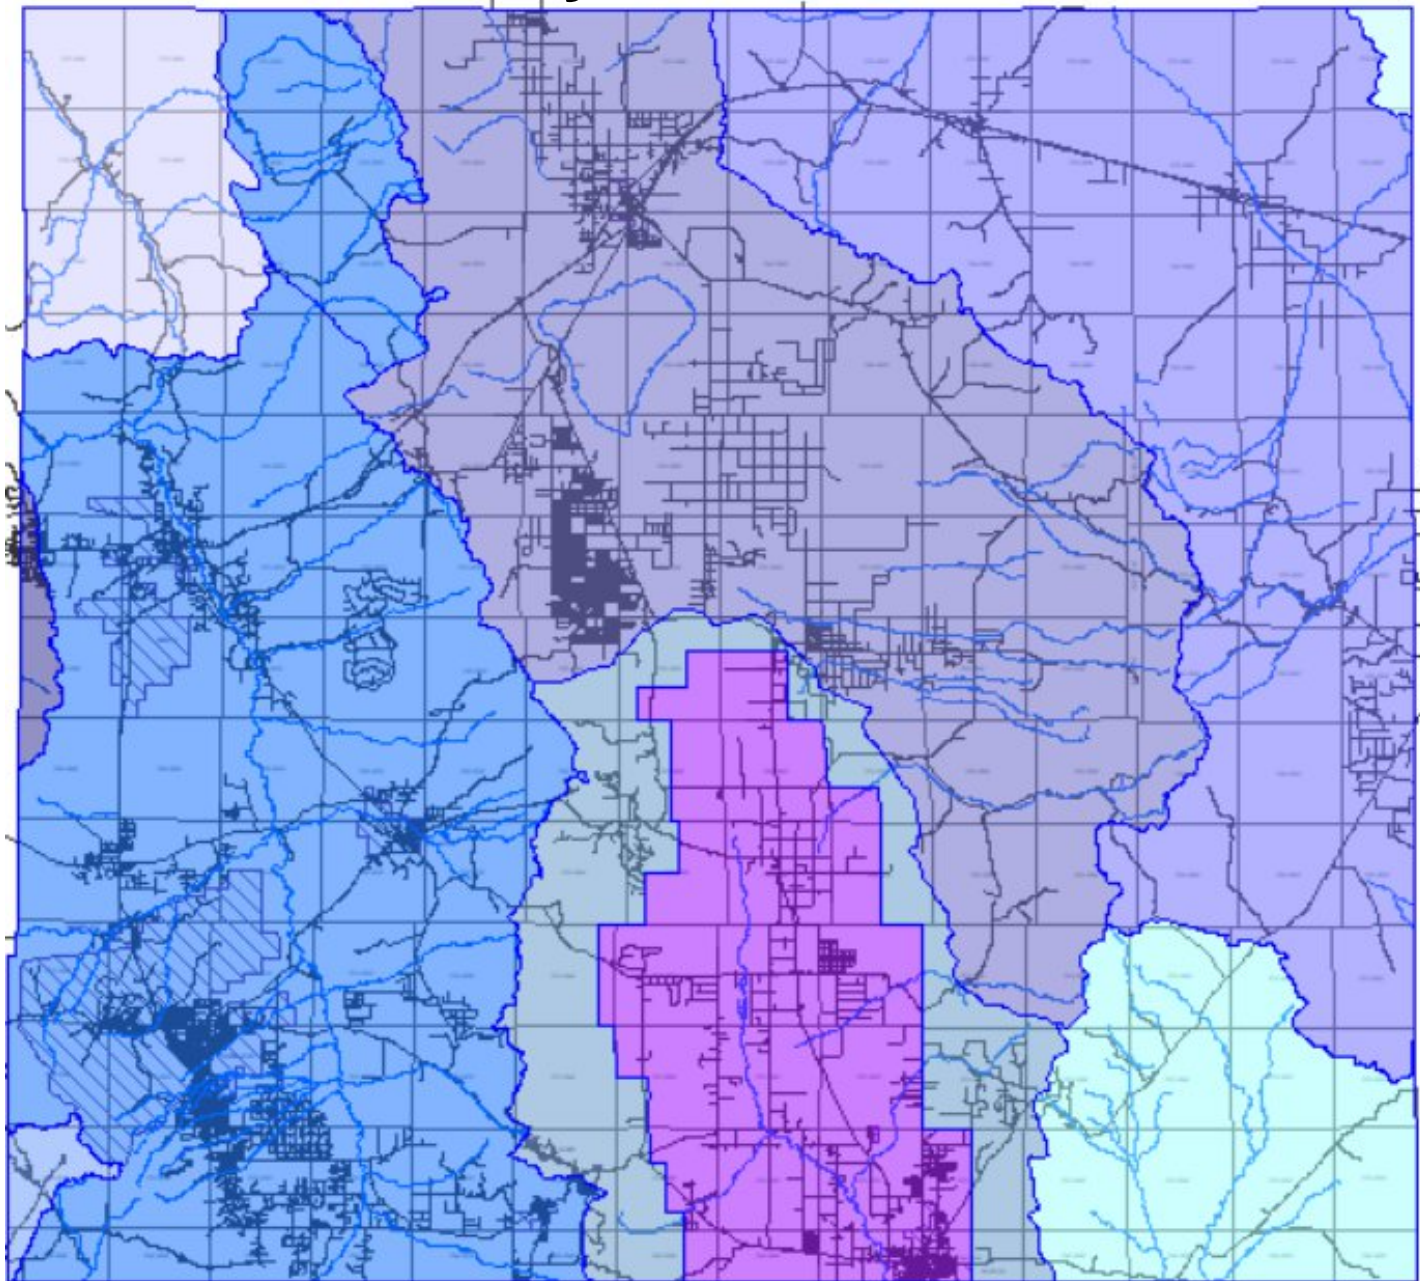


- CIENEGA CREEK BASIN
- DOUGLAS BASIN
- DOUGLAS INA
- DUNCAN VALLEY BASIN
- LOWER SAN PEDRO BASIN

- SAFFORD BASIN
- SAN BERNADINO VALLEY BASIN
- SAN RAFAEL BASIN
- UPPER SAN PEDRO BASIN
- WILLCOX BASIN

Cochise County Surface Watersheds

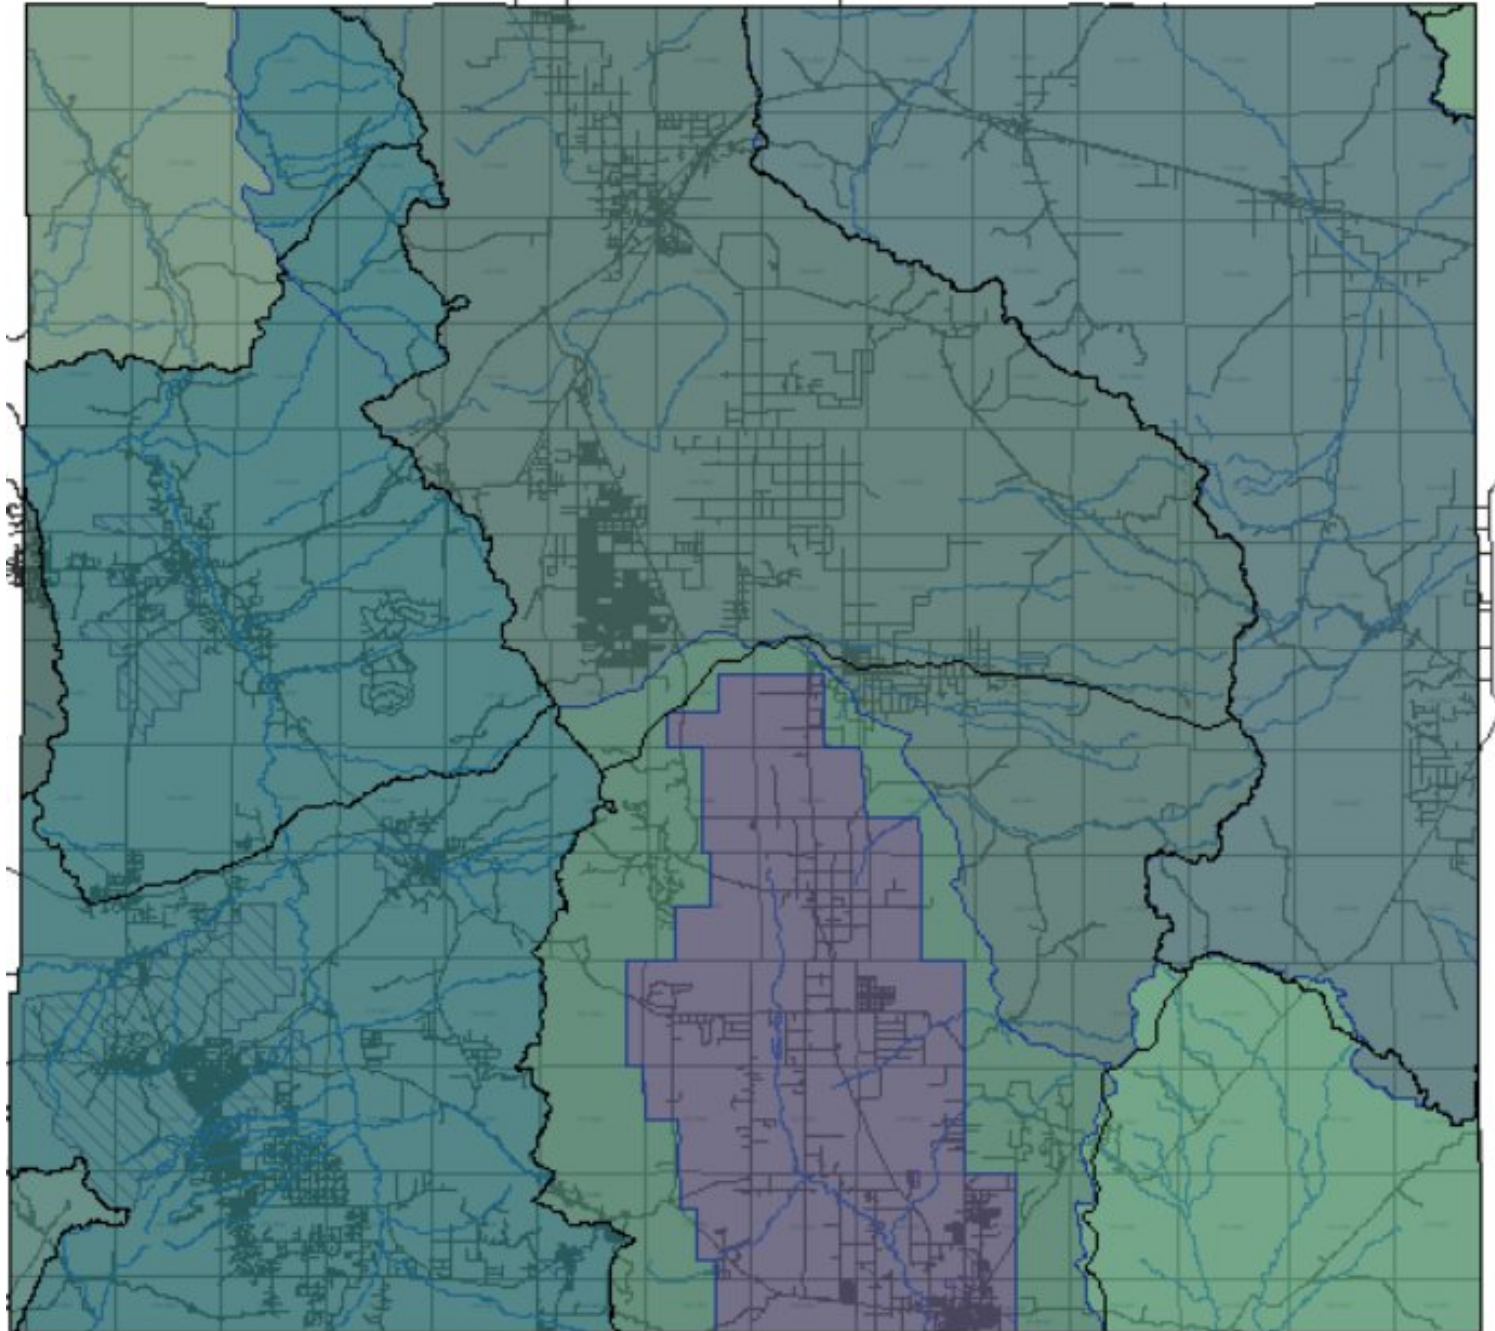


COCHISE COUNTY

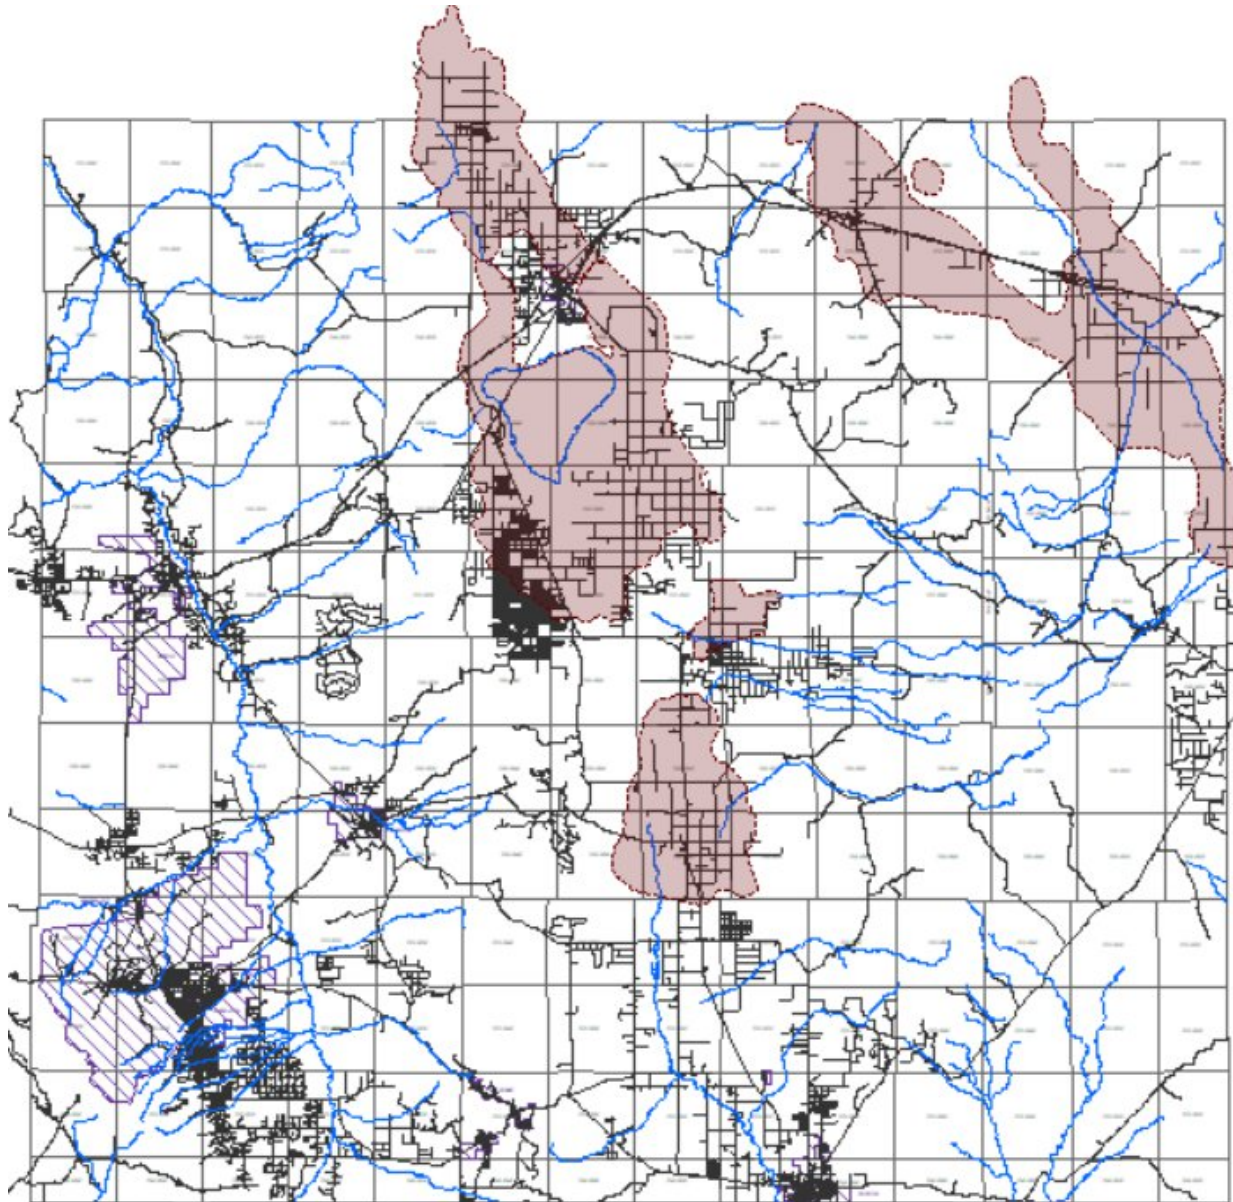

Land Subsidence Area




Land Subsidence and FEMA Flood Zones

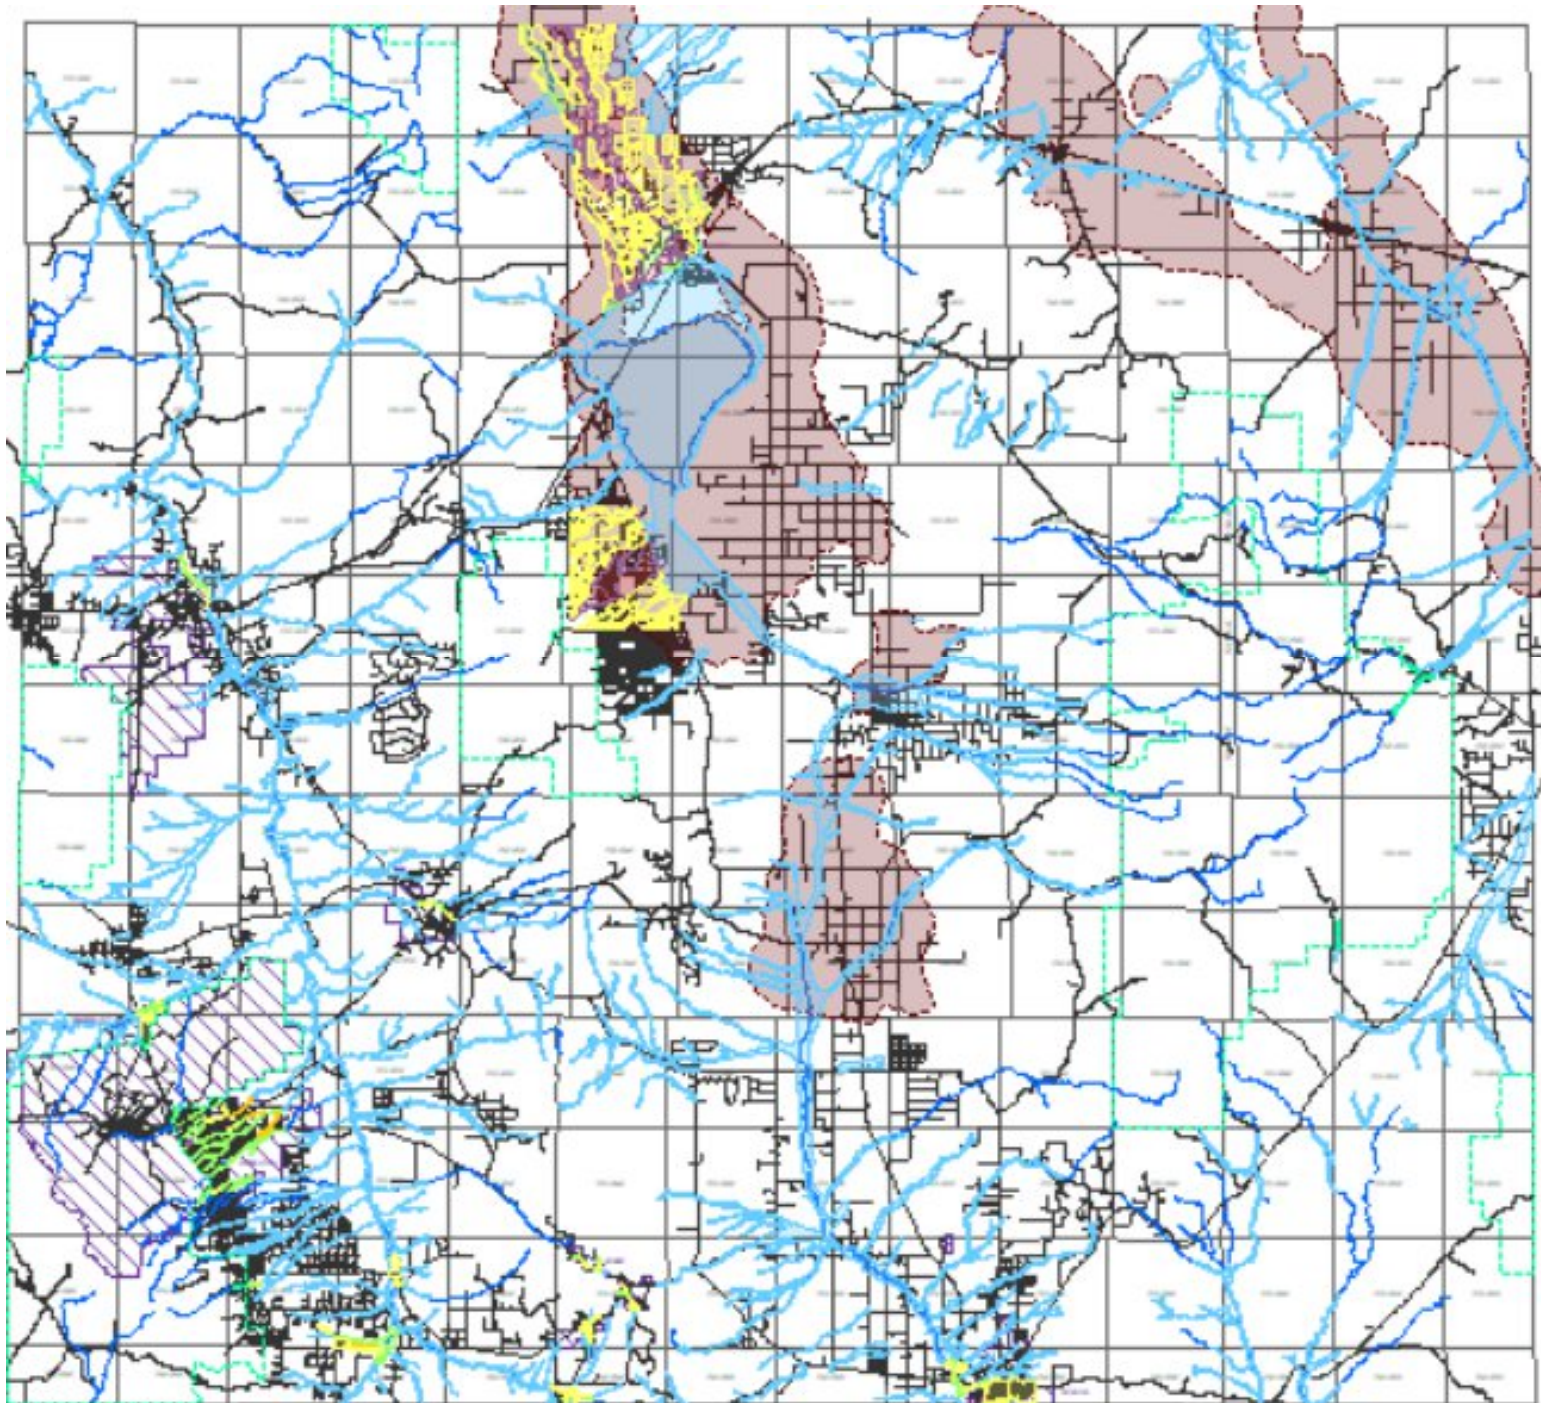

COCHISE COUNTY


Flood Control District Projects



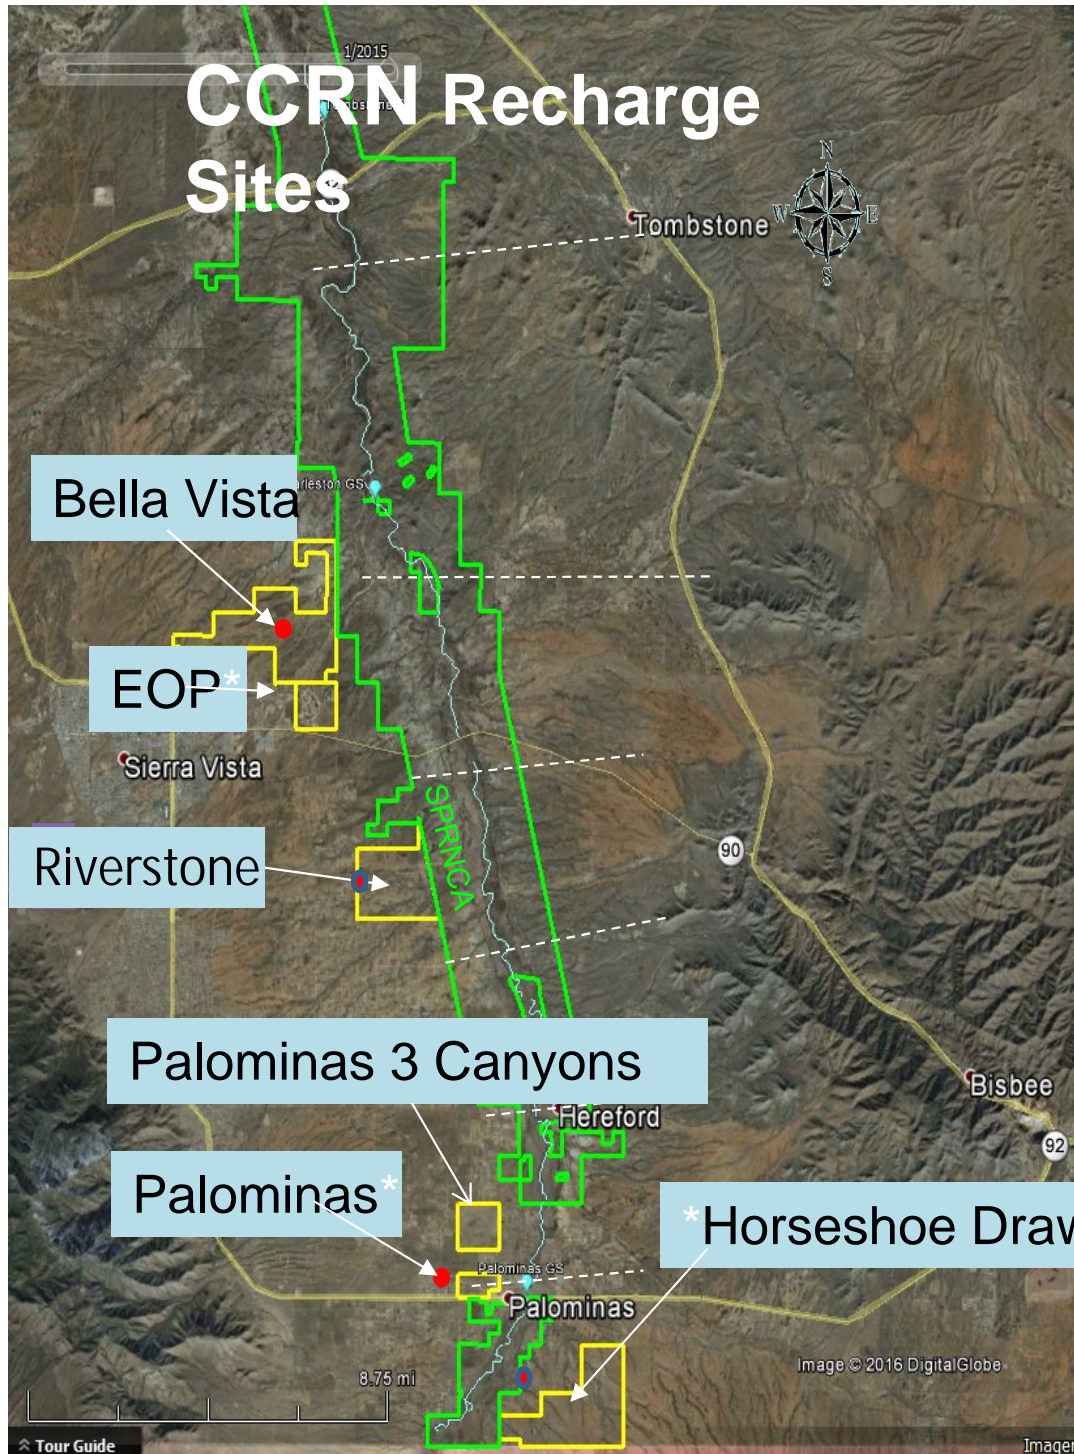



Upper San Pedro Watershed

Three Canyons Completed Phase I Work

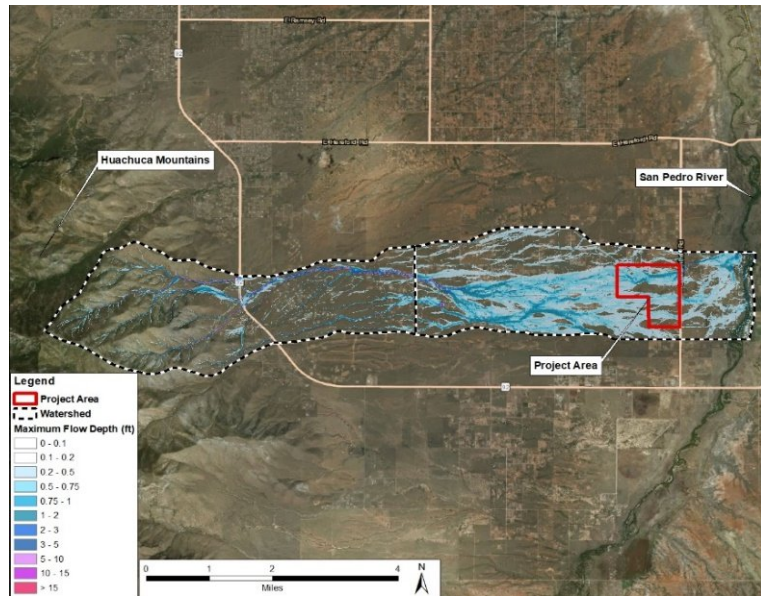


- Drainage Modeling
- Ecological Monitoring
- Soil Sampling
- Holistic Management Training
- Recommended Land Restoration Alternative

Planned Outcomes

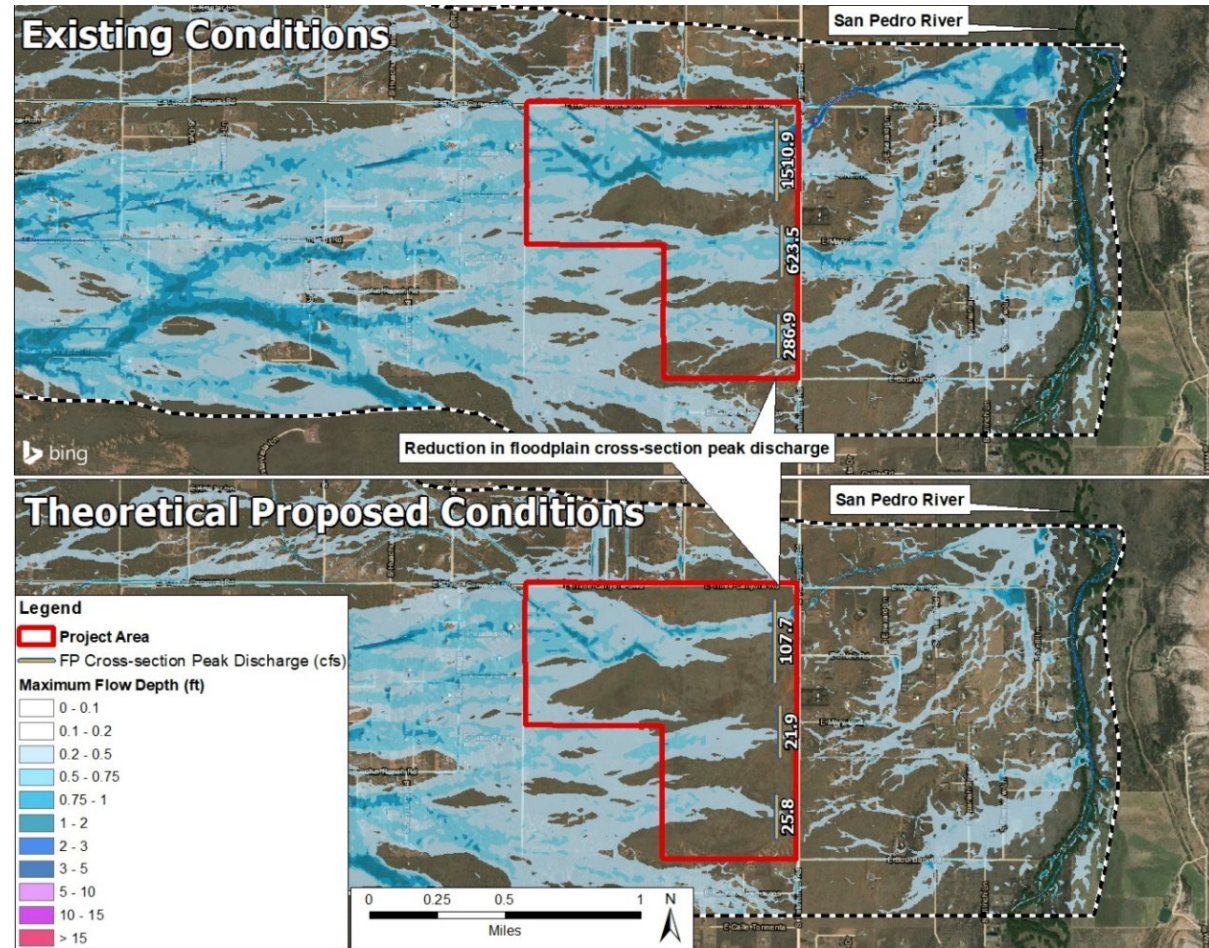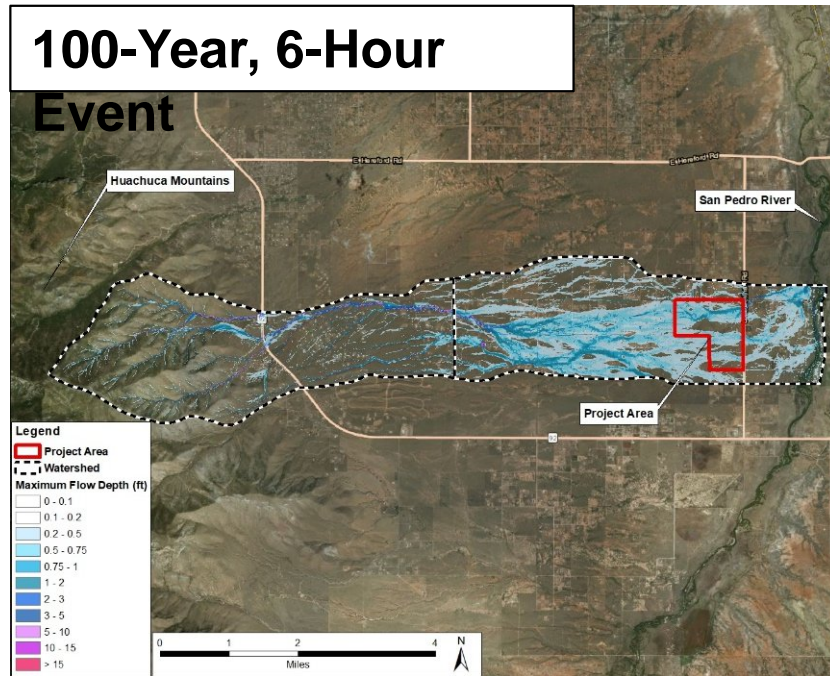

COCHISE COUNTY

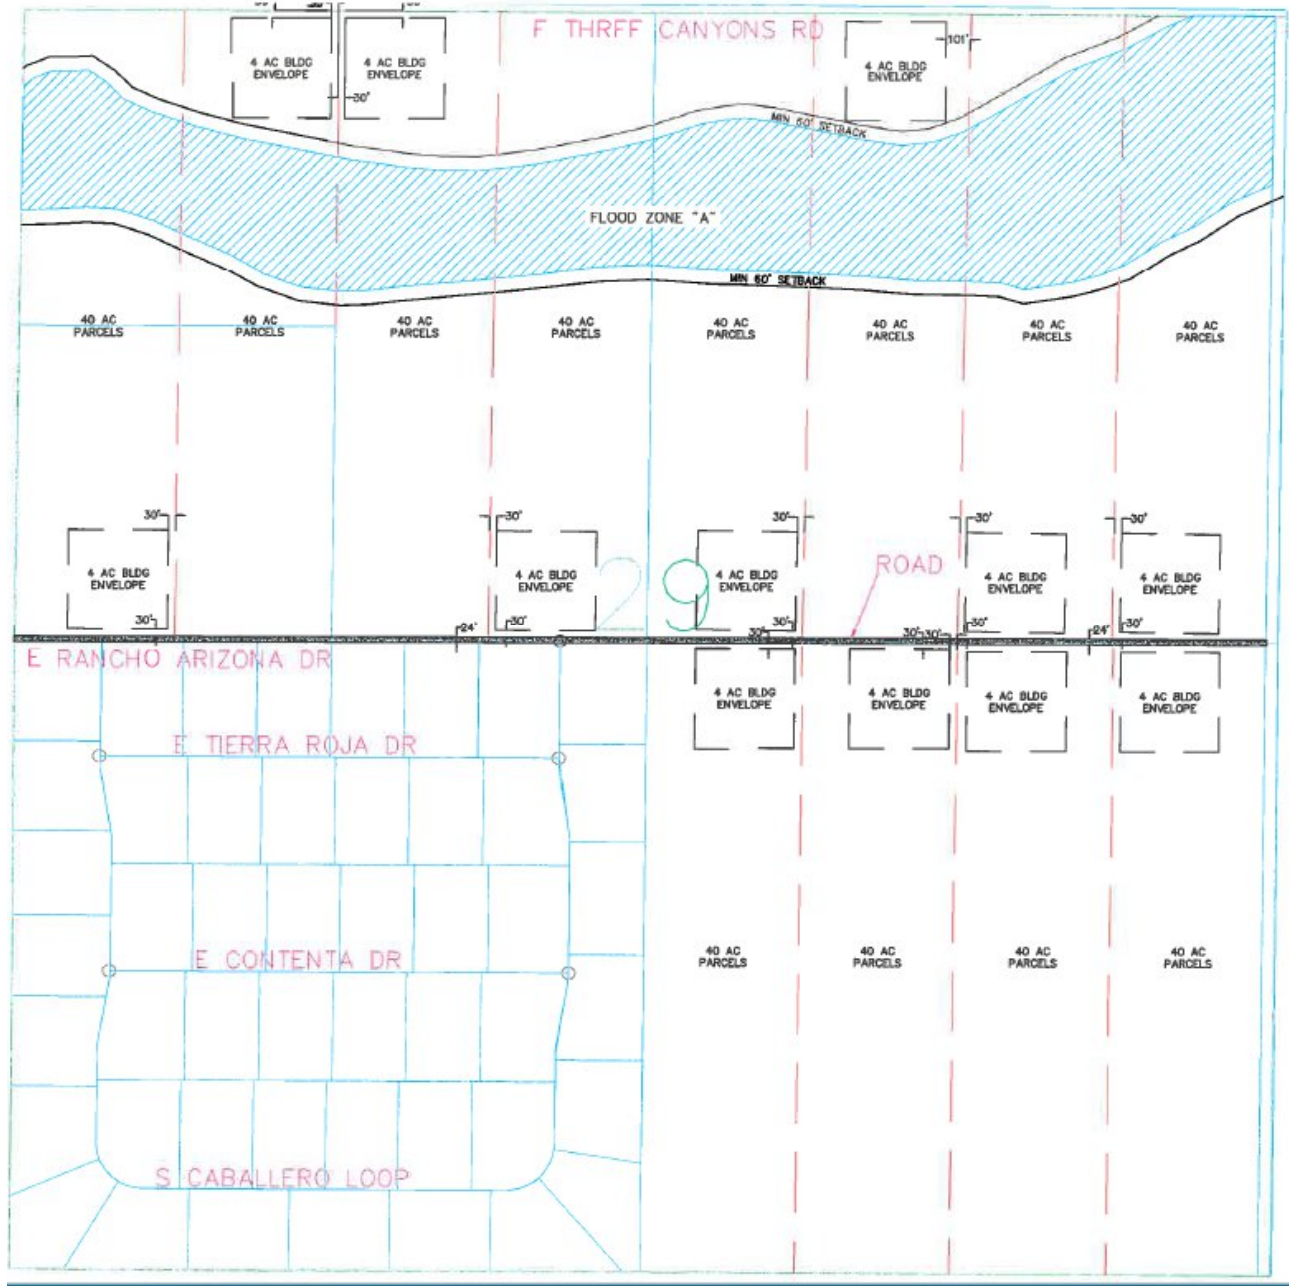

FOR VARIOUS DATES
BEFORE YOU
CALL FOR THE
LATEST
1-800-992-8848

REVISIONS	DATE

PROJECT TITLE: RANCHO ARIZONA
SHEET TITLE: PLAN VIEW

COCHISE COUNTY
HIGHWAY/FLOODPLAIN
DEPARTMENT
ENGINEERING DIVISION




DESIGN BY: J. WATKINS
DRAWN BY: A. REYES
CHECKED BY:
APPROVED BY:

DATE: 01/24/19
SCALE: 1" = 500'
SHEET: 1 OF 1



COCHISE COUNTY

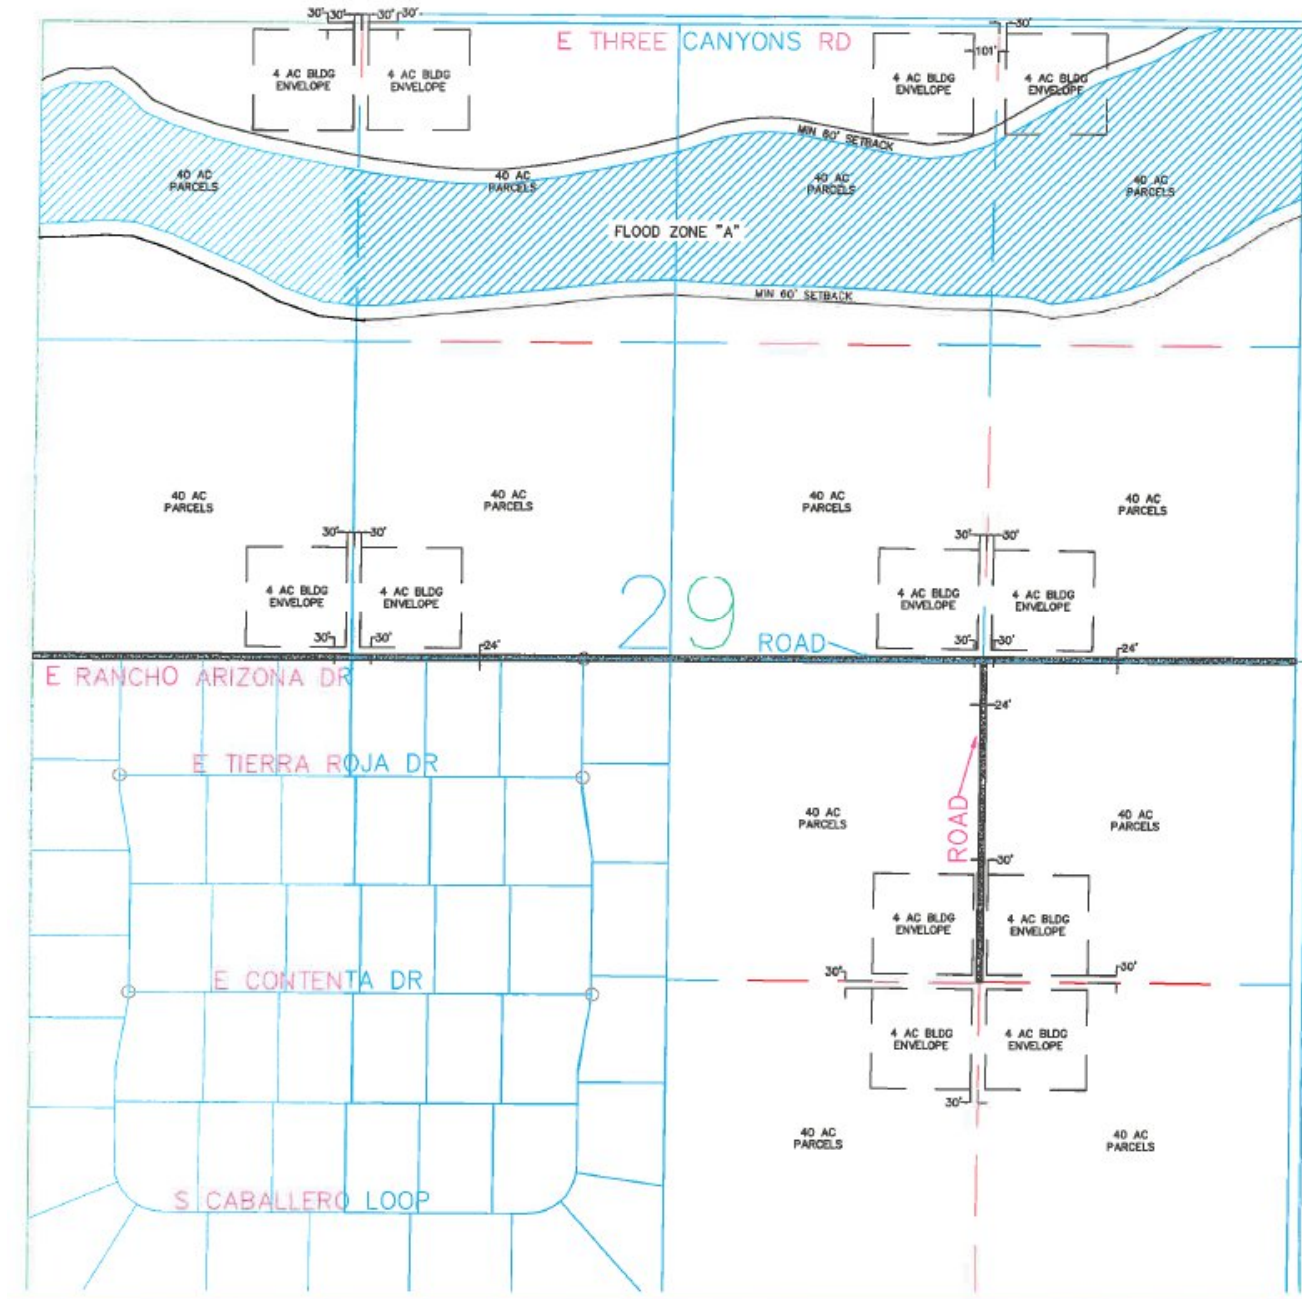

NO WORKING DATE
BEFORE YOU BE
CALL FOR THE
ILLUSTRATIONS
1-800-782-6868

NO.	DATE	REVISIONS DESCRIPTION

PROJECT TITLE
RANCHO ARIZONA
SHEET TITLE
PLAN VIEW

COCHISE COUNTY
HIGHWAY/FLOODPLAIN
DEPARTMENT
ENGINEERING DIVISION




DESIGN BY:
J. WATKINS
DRAWN BY:
A. REYES
CHECKED BY:

APPROVED BY:

DATE: 01/24/19
SCALE:
1" = 500'
SHEET 1 OF 1



COCHISE COUNTY

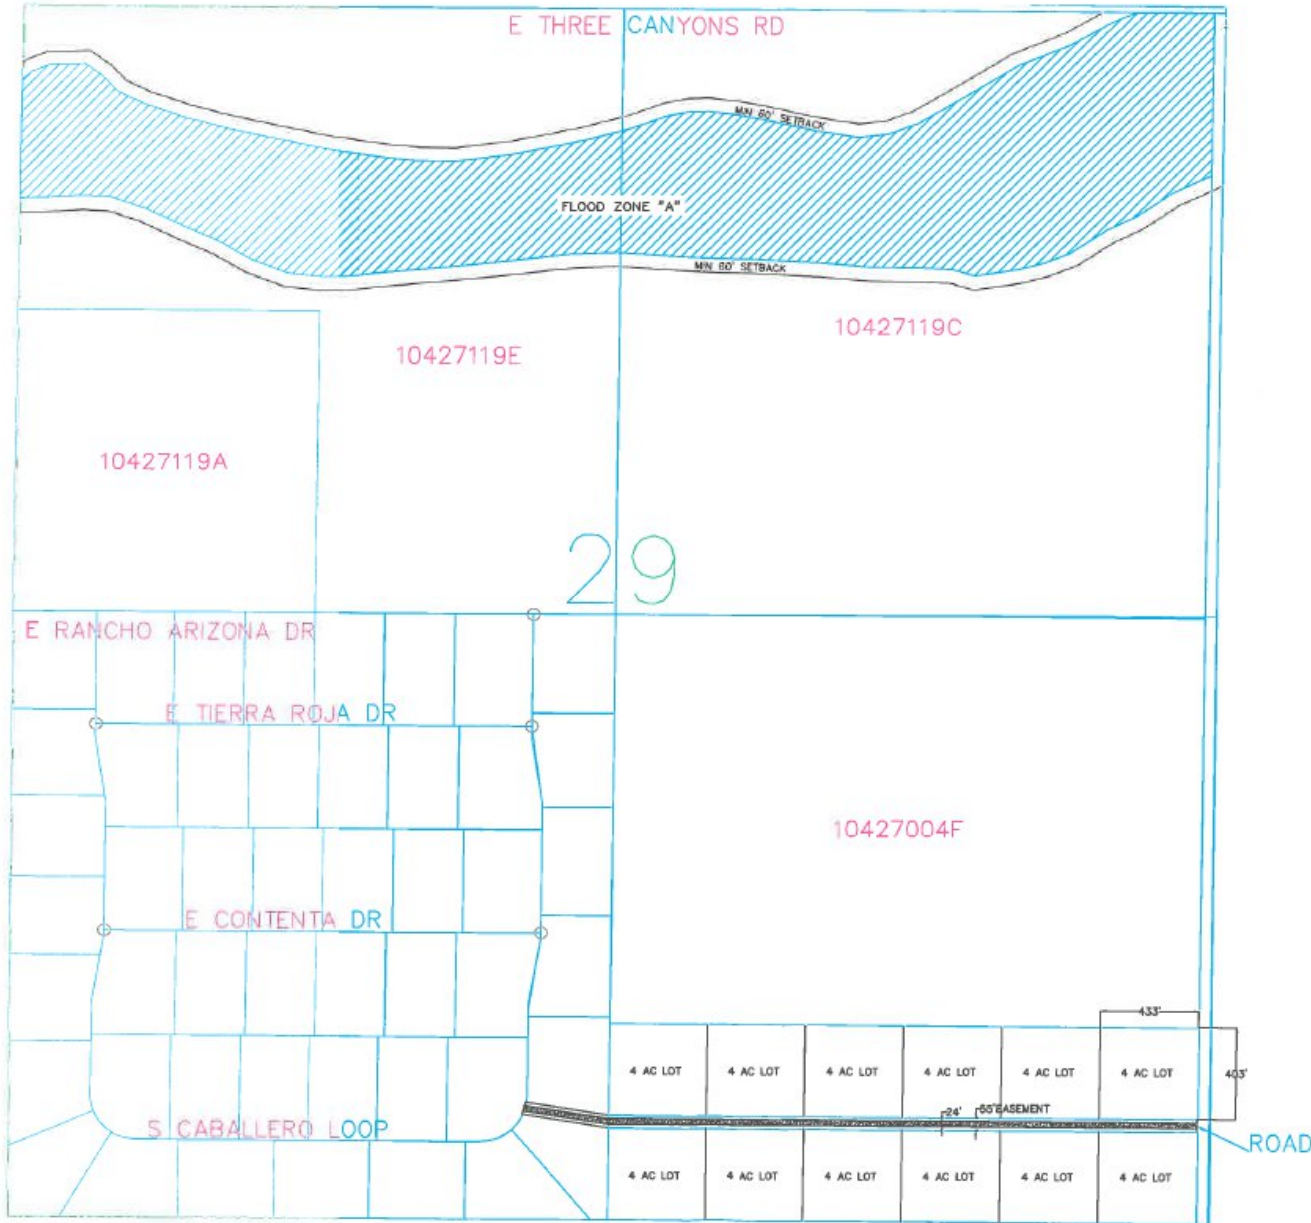

<small>THIS SHEETING DATE CALL FOR THE REGISTERED DATE: 1-20-2018</small>	
REVISIONS	DATE
DESCRIPTION	
J. BY	
PROJECT FILE	
RANCHO ARIZONA	
SHEET FILE	
PLAN VIEW	
COCHISE COUNTY HIGHWAY/FLOODPLAIN DEPARTMENT <small>ENGINEERING DIVISION</small>	
	
DESIGN BY:	J. WATKINS
DRAWN BY:	A. REYES
CHECKED BY:	
APPROVED BY:	
DATE:	01/24/19
SCALE:	1" = 500'
SHEET:	1 OF 1



Willow Lakes





Leslie Canyon Detention Pond





COCHISE COUNTY

