


2' OFFSET FROM
EDGE OF WALL

Add 3 :
County Parkig Only
6 am to 6 pm
Mon - Fri
Plus Arrows

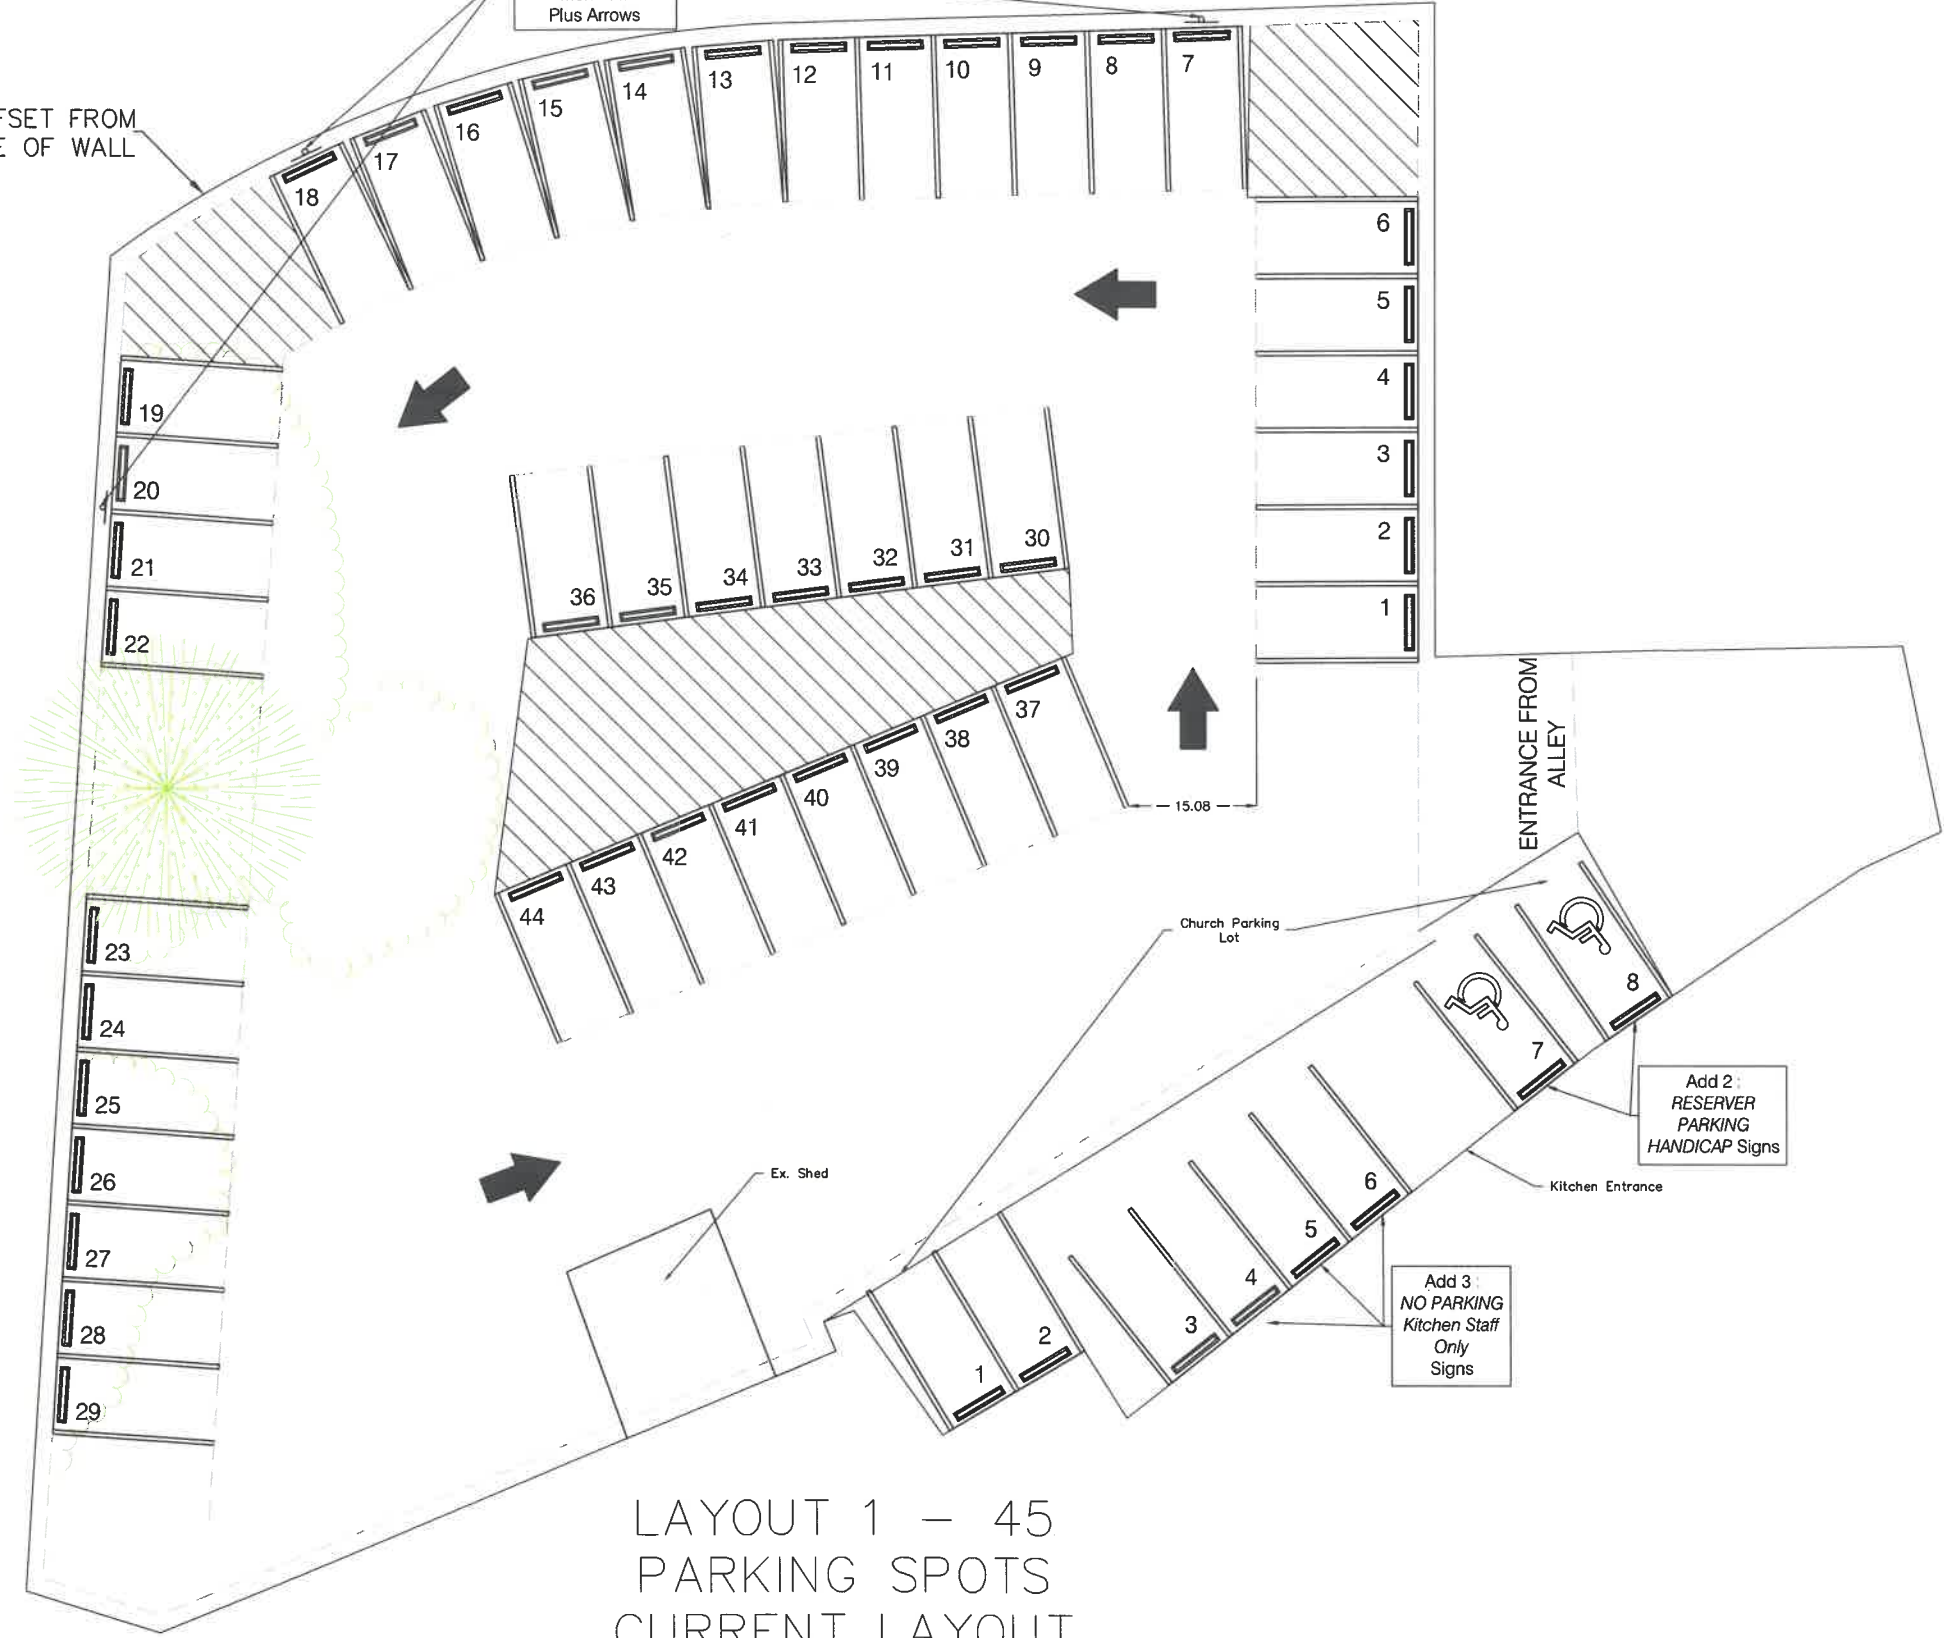

LAYOUT 1 – 45
PARKING SPOTS
CURRENT LAYOUT

Add 2 -
RESERVER
PARKING
HANDICAP Signs

Add 3
NO PARKING
Kitchen Staff
Only
Signs

REV.	DATE	BY	DESCRIPTION

DESIGN BY:	S. PARRA
DRAWN BY:	A. REYES
CHECKED BY:	B. SIMMONS
APPROVED BY:	J. WATKINS
DATE:	20/04/2021

PRELIMINARY



COCHISE COUNTY
ENGINEERING AND NATURAL
RESOURCES

PROJECT TITLE:	ST. PATRICK OLD PRKNG
SHEET TITLE:	PLAN VIEW LAYOUT

VERIFY SCALES
BAR IS ONE INCH ON
ORIGINAL DRAWING
1" = 1'
IF NOT ONE INCH ON
THIS SHEET, ADJUST
SCALES ACCORDINGLY

SHEET
1
OF
1