



# TEXAS REPUBLIC SIGNS

2211 PECH RD HOUSTON TX 77055  
832-727-5415  
TEXASREPUBLICSIGNS.COM

**Customer:**  
ONE 9

**Address:**  
1275 E BUSINESS LOOP  
BOWIE AZ 85605

**City of Jurisdiction:**  
COCHISE COUNTY

**Designer:**  
BE

**Date Created:**  
2-14-2023

**W.O. #:**  
TBD

**File Path:**P:\2023 JOBS  
ONE9#BOWIE AZ  
\PRELIM DRAWINGS.CDR

## REVISIONS

<b>Rev 1:</b>
<b>Rev 2:</b>
<b>Rev 3:</b>
<b>Rev 4:</b>
<b>Rev 5:</b>

## CUSTOMER APPROVAL

**Todd Signature:**

**Date:**

THIS SIGN IS INTENDED TO BE INSTALLED IN ACCORDANCE WITH THE REQUIREMENTS OF ARTICLE 6900F, THE NEC AND/OR OTHER APPLICABLE LOCAL CODE. THIS INCLUDES PROPER GROUNDING AND BONDING OF SIGN.

## ELECTRICAL REQUIREMENTS

**AMPS: VOLTS: CIRCUITS:**


# SIGN A

## SCOPE OF WORK:

REMOVE EXISTING FRESH FOOD SIGN.  
 PROVIDE AND INSTALL (2) S/F ONE 9 SIGN CABINETS  
 INSTALLED BACK TO BACK.  
 INSTALL (2) S/F DIESEL PRICE SIGN CABINETS  
 PROVIDED BY PILOT.

EXISTING SQ FOOTAGE  
 CHEVRON = 196.0  
 FRESH FOODS = 132.0  
 TOTAL = 328.0 SQ FT

### EXISTING SIGN

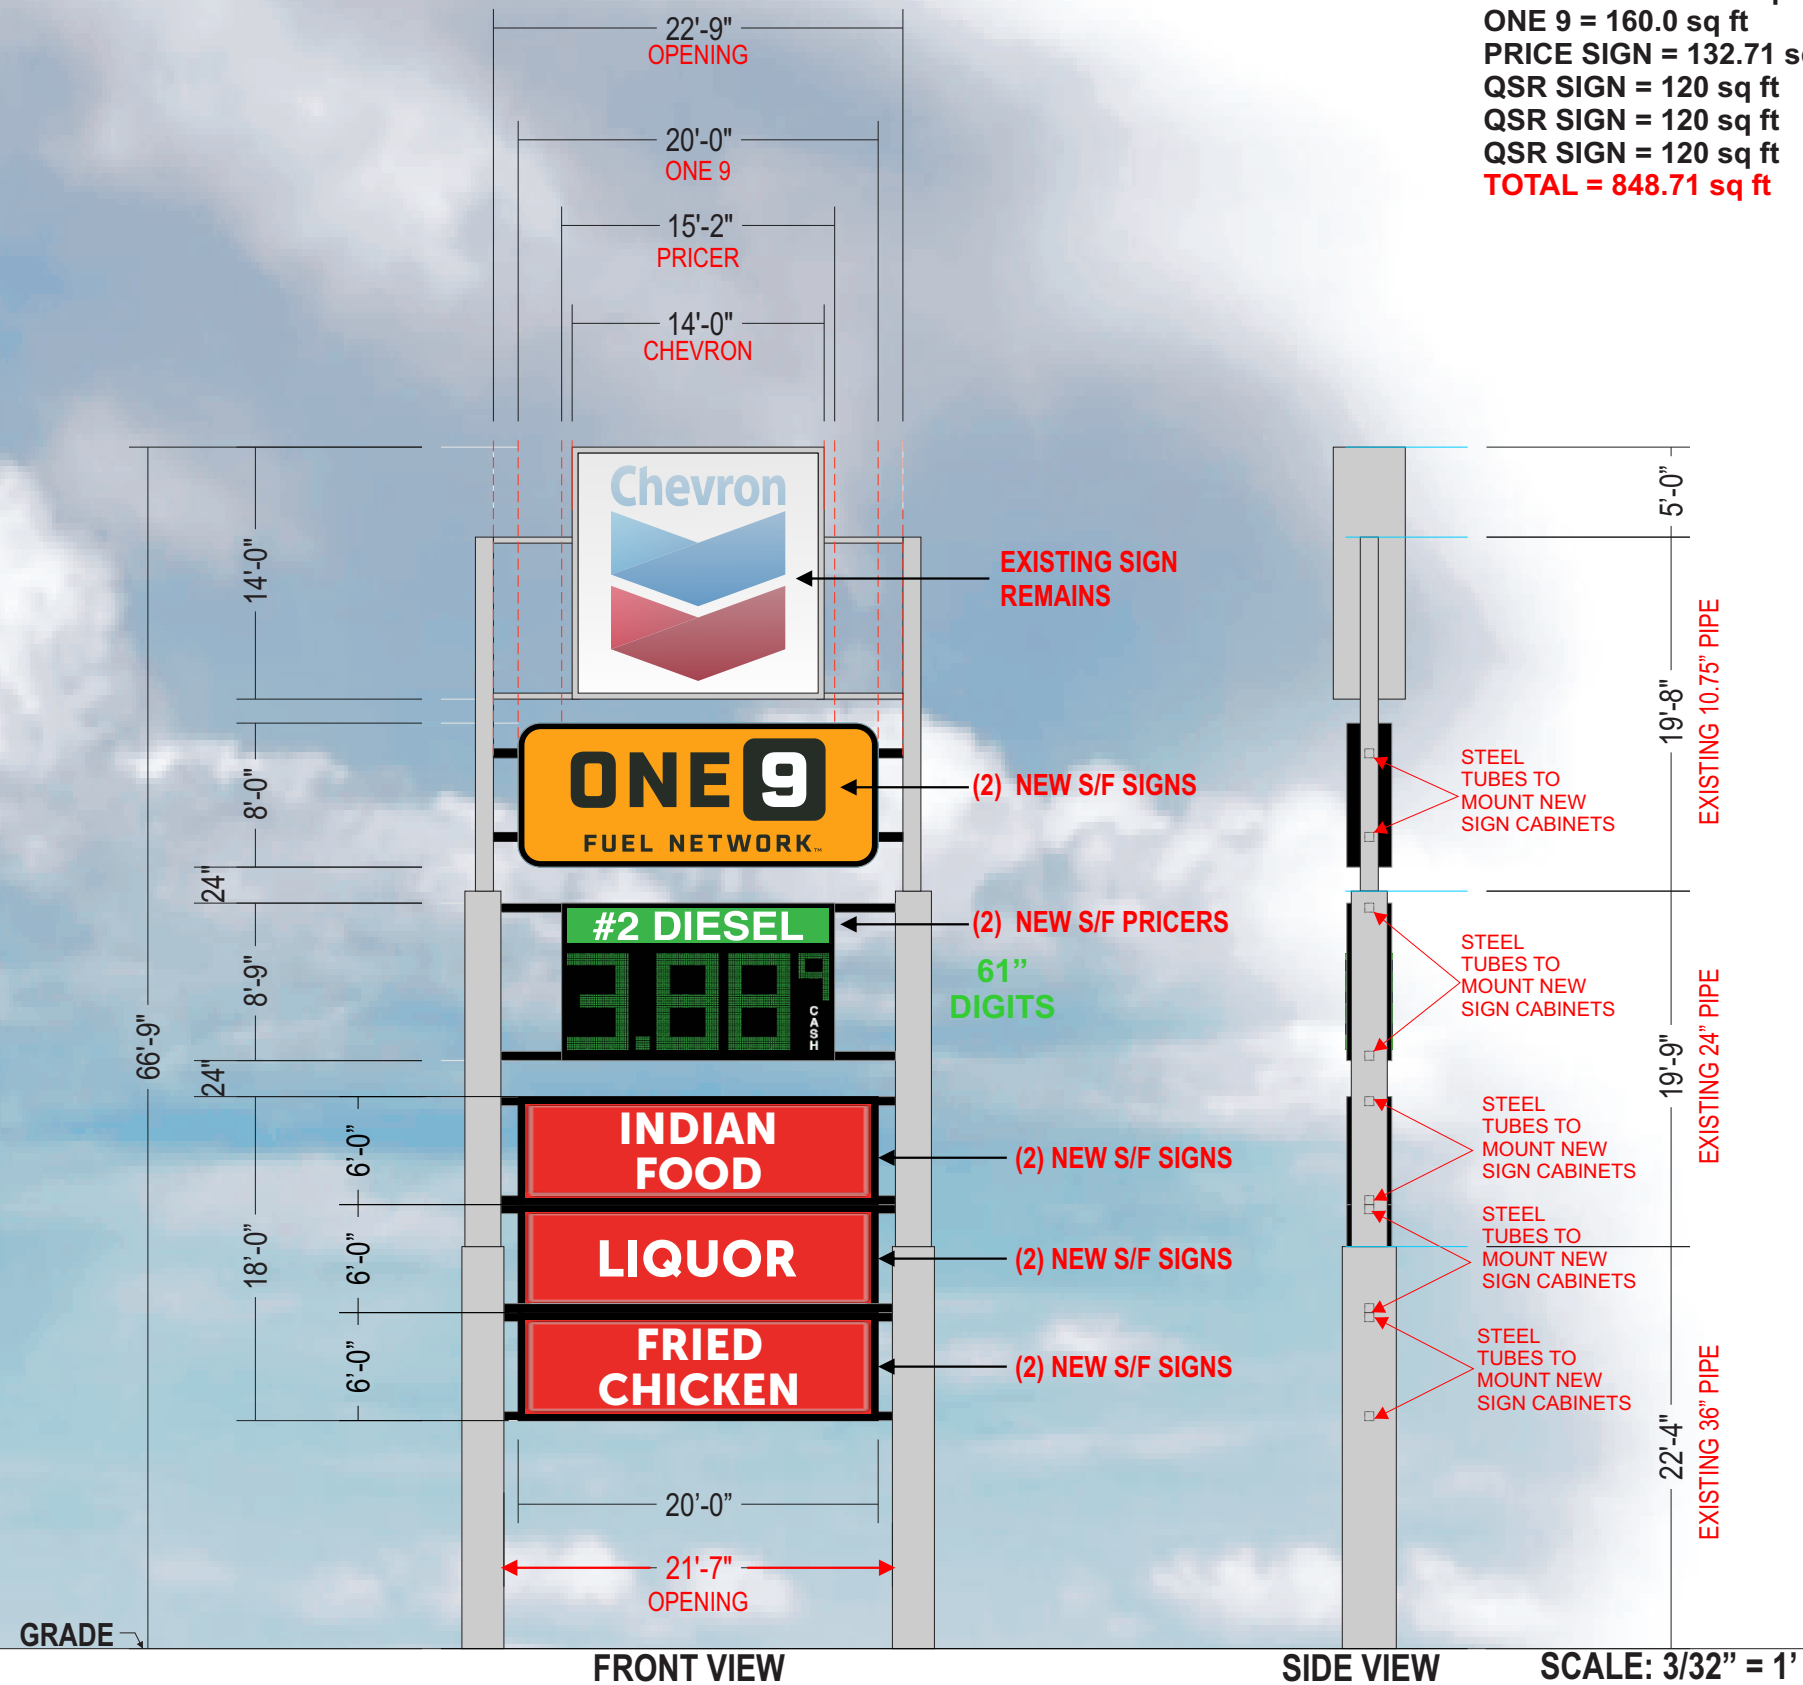

PROPOSED SQ FOOTAGE  
 CHEVRON = 196.0 sq ft  
 ONE 9 = 160.0 sq ft  
 PRICE SIGN = 132.71 sq ft  
 QSR SIGN = 120 sq ft  
 QSR SIGN = 120 sq ft  
 QSR SIGN = 120 sq ft  
**TOTAL = 848.71 sq ft**

## TEXAS REPUBLIC SIGNS

2211 PECH RD HOUSTON TX 77055  
 832-727-5415  
 TEXASREPUBLICSIGNS.COM

**Customer:**  
 ONE 9

**Address:**  
 1275 E BUSINESS LOOP  
 BOWIE AZ 85605

**City of Jurisdiction:**  
 COCHISE COUNTY

**Designer:**  
 BE

**Date Created:**  
 2-14-2023

**W.O. #:**  
 TBD

**File Path:** P:\2023 JOBS  
 ONE9#BOWIE AZ  
 \PRELIM DRAWINGS.CDR

### REVISIONS

Rev 1:

Rev 2:

Rev 3:

Rev 4:

Rev 5:

### CUSTOMER APPROVAL

Todd Signature:


Date:

THIS SIGN IS INTENDED TO BE INSTALLED IN ACCORDANCE WITH THE REQUIREMENTS OF ARTICLE 600F OF THE NEC AND/OR OTHER APPLICABLE LOCAL CODE. THIS INCLUDES PROPER GROUNDING AND BONDING OF SIGN.

### ELECTRICAL REQUIREMENTS

AMPS: VOLTS: CIRCUITS:

# ONE 9 SIGN

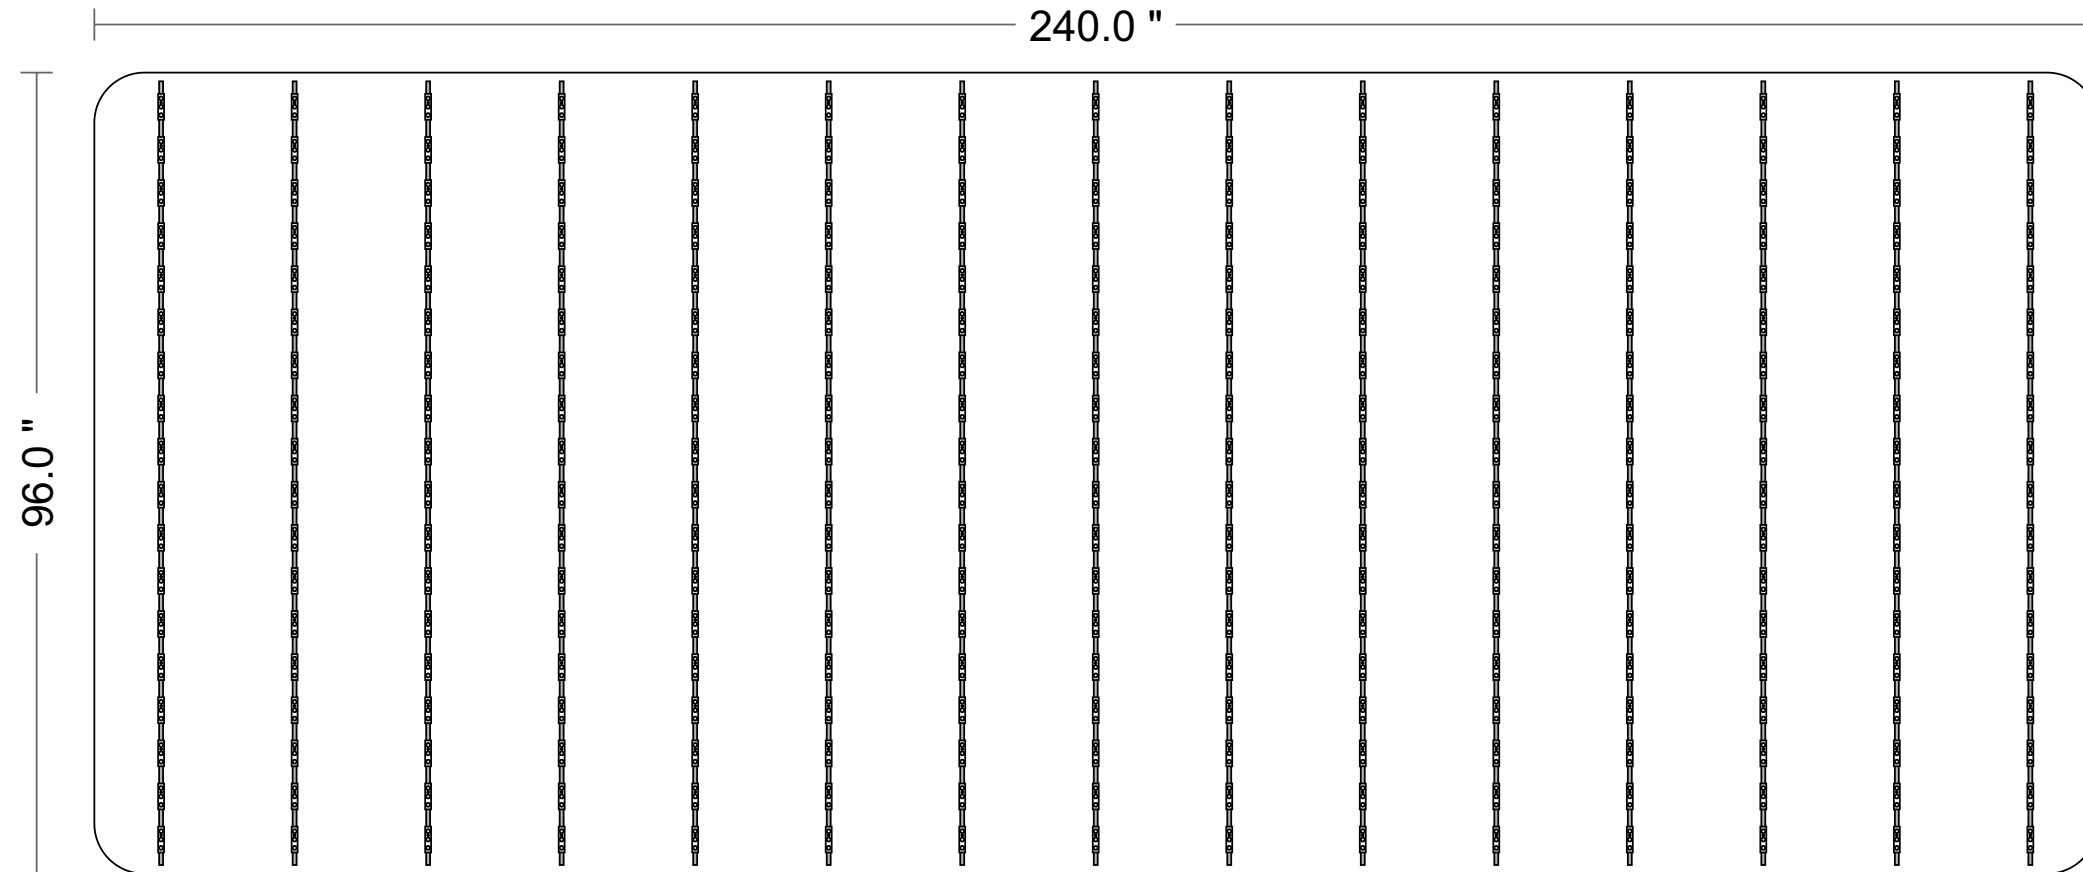

(15) Tap Out Stik Single Sided 96  
 Part #: PL-OP2-TO3-P/ST-SS-96-TW  
 SKU:

**(2) 120V CIRCUIT REQUIRED**

<b>Date</b> March 9, 2023 01:15 PM PST	<b>Power Supply</b> (8) Universal HE 60W	<b>Total Watts</b> 356.40 watts	<b>Area</b> 159.79 sq ft
<b>Lighting</b> LED Module	<b>Power Supply Part Number</b> P-OH060-12-HE	<b>Row Spacing</b> 16.0 in	<b>Perimeter</b> 54.83 feet
<b>Layout Type</b> Face Lit	<b>Power Supply SKU</b> P-OH060-12-HE	<b>Can Depth</b> 8.00 in	<b>Total Product</b> 15

## TEXAS REPUBLIC SIGNS

2211 PECH RD HOUSTON TX 77055  
 832-727-5415  
 TEXASREPUBLICSIGNS.COM

**Customer:**  
ONE 9

**Address:**  
1275 E BUSINESS LOOP  
BOWIE AZ 85605

**City of Jurisdiction:**  
COCHISE COUNTY

**Designer:**  
BE

**Date Created:**  
2-14-2023

**W.O. #:**  
TBD

**File Path:**P:\2023 JOBS  
ONE9#BOWIE AZ  
\PRELIM DRAWINGS.CDR

### REVISIONS

Rev 1:

Rev 2:

Rev 3:

Rev 4:

Rev 5:

### CUSTOMER APPROVAL


**Todd Signature:**

**Date:**

THIS SIGN IS INTENDED TO BE INSTALLED IN ACCORDANCE WITH THE REQUIREMENTS OF ARTICLE 600F OF THE NEC AND/OR OTHER APPLICABLE LOCAL CODE. THIS INCLUDES PROPER GROUNDING AND BONDING OF SIGN.

### ELECTRICAL REQUIREMENTS

**AMPS: VOLTS: CIRCUITS:**

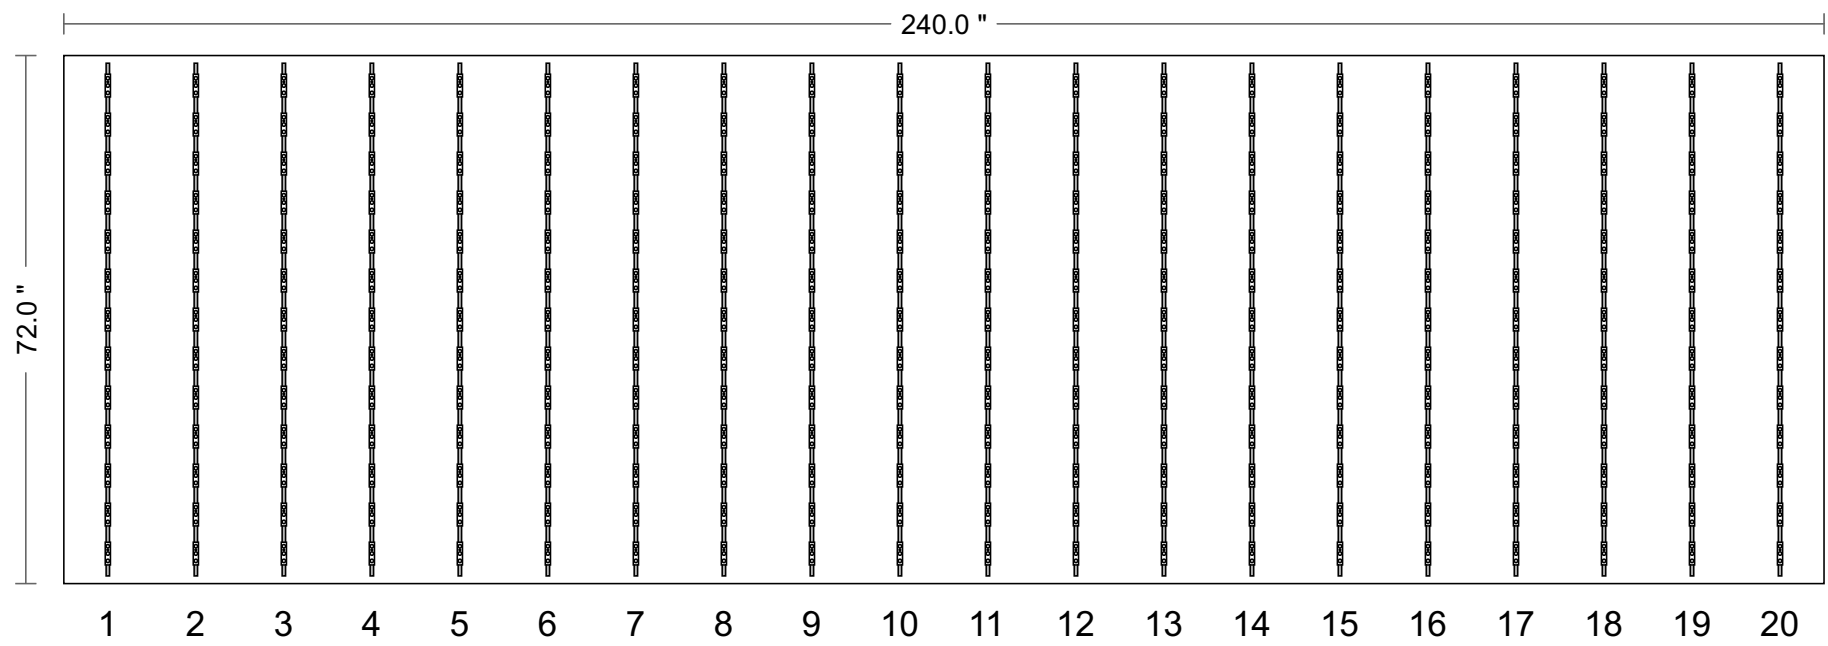

<b>Date</b> March 27, 2023 11:22 AM PDT	<b>Module</b> (20) Tap Out Stik Double Sided 72	<b>Power Supply</b> (14) Universal HE 60W	<b>Total Watts</b> 686.40 watts	<b>Area</b> 120.00 sq ft
<b>Lighting</b> LED Module	<b>Module Part Number</b> PL-OP2-TO3-P/ST-DS-72-TW	<b>Power Supply Part Number</b> P-OH060-12-HE	<b>Row Spacing</b> 12.0 in	<b>Perimeter</b> 52.00 feet
<b>Layout Type</b> Face Lit	<b>Module SKU</b> B-TO-D26-07270	<b>Power Supply SKU</b> P-OH060-12-HE	<b>Can Depth</b> 12.00 in	<b>Max Modules per PS</b> 1

**16.8A @ 120V  
(2) 120V CIRCUITS REQ  
EACH CABINET**

**TEXAS REPUBLIC SIGNS**

2211 PECH RD HOUSTON TX 77055  
832-727-5415  
TEXASREPUBLICSIGNS.COM

**Customer:**  
ONE 9

**Address:**  
1275 E BUSINESS LOOP  
BOWIE AZ 85605

**City of Jurisdiction:**  
COCHISE COUNTY

**Designer:**  
BE

**Date Created:**  
2-14-2023

**W.O. #:**  
TBD

**File Path:**P:\2023 JOBS  
ONE9#BOWIE AZ  
\PRELIM DRAWINGS.CDR

**REVISIONS**

<b>Rev 1:</b>
<b>Rev 2:</b>
<b>Rev 3:</b>
<b>Rev 4:</b>
<b>Rev 5:</b>

**CUSTOMER APPROVAL**

**Todd Signature:**

**Date:**

THIS SIGN IS INTENDED TO BE INSTALLED IN ACCORDANCE WITH THE REQUIREMENTS OF ARTICLE 600F OF THE NEC AND/OR OTHER APPLICABLE LOCAL CODE. THIS INCLUDES PROPER GROUNDING AND BONDING OF SIGN.

**ELECTRICAL REQUIREMENTS**

**AMPS: VOLTS: CIRCUITS:**

# SIGN B

## SCOPE OF WORK:

PROVIDE AND INSTALL (2) S/F ONE 9 SIGN CABINETS ONTO EXISTING C60 CHEVRON MONUMENT SIGN

CHEVRON = 99.19  
 ONE 9 = 48.35  
 TOTAL = 147.54 SQ FT

### TEXAS REPUBLIC SIGNS

2211 PECH RD HOUSTON TX 77055  
 832-727-5415  
 TEXASREPUBLICSIGNS.COM

**Customer:**  
 ONE 9

**Address:**  
 1275 E BUSINESS LOOP  
 BOWIE AZ 85605

**City of Jurisdiction:**  
 COCHISE COUNTY

**Designer:**  
 BE

**Date Created:**  
 2-14-2023

**W.O. #:**  
 TBD

**File Path:** P:\2023 JOBS  
 ONE9#BOWIE AZ  
 \PRELIMN DRAWINGS.CDR

### REVISIONS

Rev 1:

Rev 2:

Rev 3:

Rev 4:

Rev 5:

### CUSTOMER APPROVAL

**Todd Signature:**

**Date:**


THIS SIGN IS INTENDED TO BE INSTALLED IN ACCORDANCE WITH THE REQUIREMENTS OF ARTICLE 6900F OF THE NEC AND/OR OTHER APPLICABLE LOCAL CODE. THIS INCLUDES PROPER GROUNDING AND BONDING OF SIGN.

### ELECTRICAL REQUIREMENTS

AMPS: VOLTS: CIRCUITS:



EXISTING SIGN

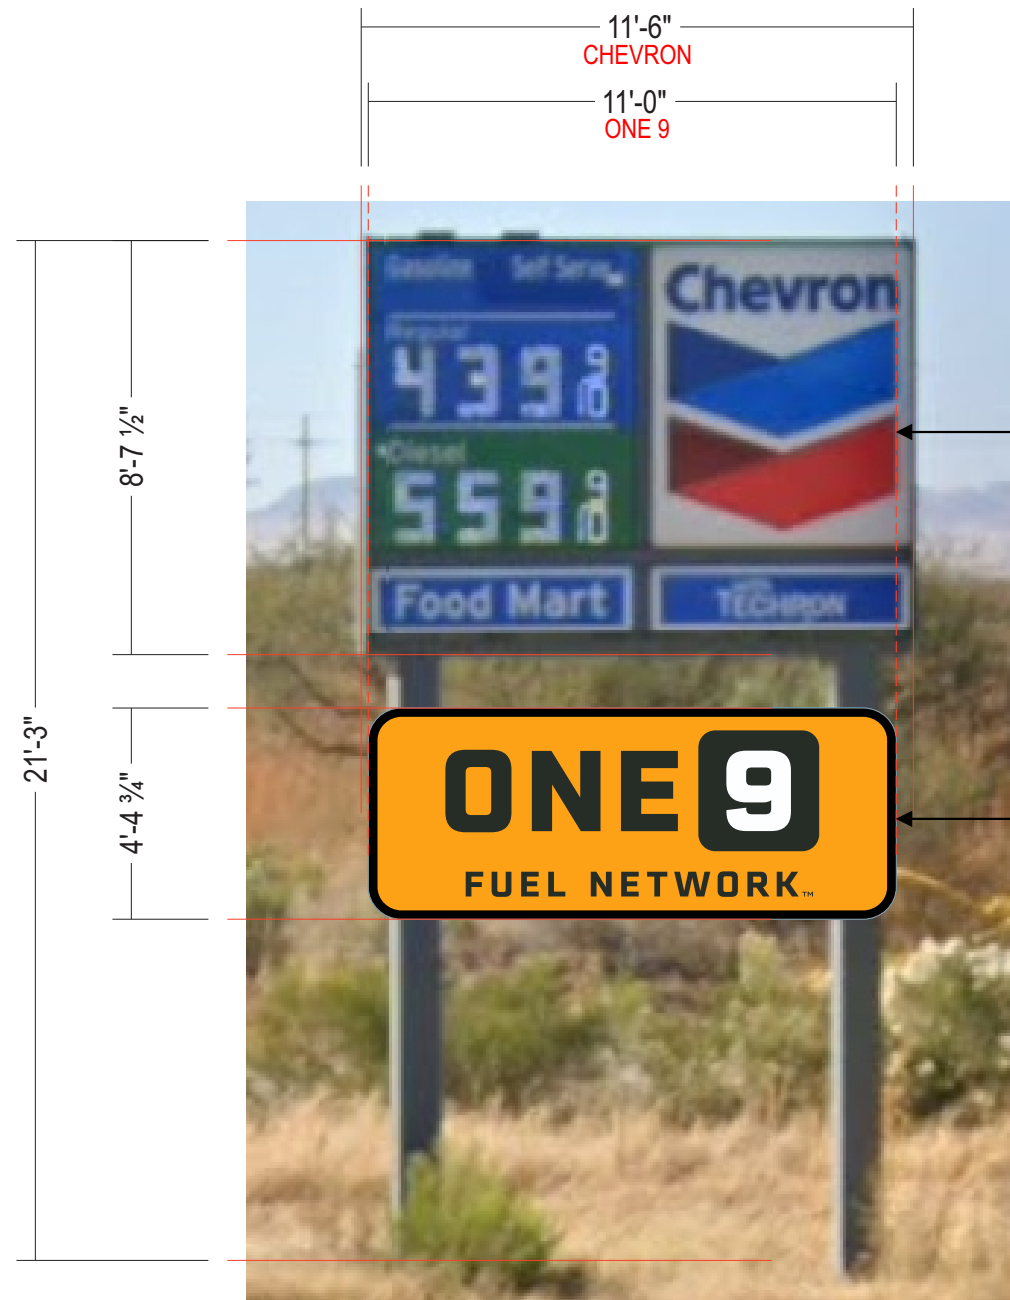

PROPOSED

EXISTING SIGN REMAINS

NEW ONE 9 SIGNS  
 (2) S/F SIGN CABINETS

FRONT VIEW

SCALE: 3/32" = 1'

**TEXAS REPUBLIC SIGNS**

2211 PECH RD HOUSTON TX 77055  
832-727-5415  
TEXASREPUBLICSIGNS.COM

**Customer:**  
ONE 9

**Address:**  
1275 E BUSINESS LOOP  
BOWIE AZ 85605

**City of Jurisdiction:**  
COCHISE COUNTY

**Designer:**  
BE

**Date Created:**  
2-14-2023

**W.O. #:**  
TBD

**File Path:**P:\2023 JOBS  
ONE9#BOWIE AZ  
\PRELIM DRAWINGS.CDR

**REVISIONS**

Rev 1:

Rev 2:

Rev 3:

Rev 4:

Rev 5:

**CUSTOMER APPROVAL**


**Todd Signature:**

**Date:**

THIS SIGN IS INTENDED TO BE INSTALLED IN ACCORDANCE WITH THE REQUIREMENTS OF ARTICLE 600F OF THE NEC AND/OR OTHER APPLICABLE LOCAL CODE. THIS INCLUDES PROPER GROUNDING AND BONDING OF SIGN.

**ELECTRICAL REQUIREMENTS**

**AMPS: VOLTS: CIRCUITS:**

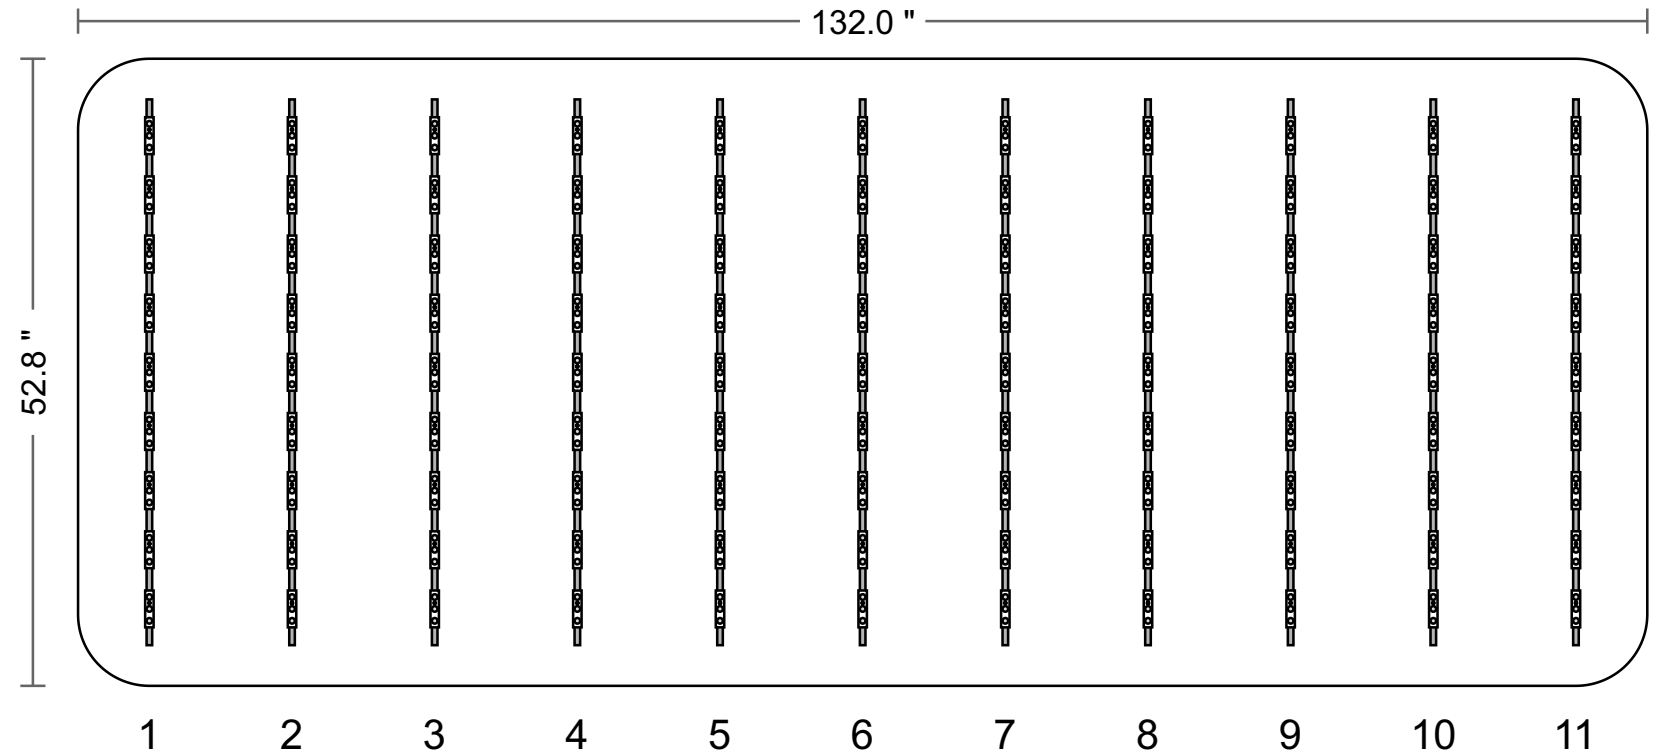

(11) Tap Out Stik Single Sided 48  
Part #: PL-OP2-TO3-P/ST-SS-48-TW  
SKU:

**3.6A @120V  
(1) 120V CIRCUIT REQUIRED**

<b>Date</b> March 28, 2023 12:13 PM PDT	<b>Power Supply</b> (3) Universal HE 60W	<b>Total Watts</b> 130.68 watts	<b>Area</b> 48.14 sq ft
<b>Lighting</b> LED Module	<b>Power Supply Part Number</b> P-OH060-12-HE	<b>Row Spacing</b> 12.0 in	<b>Perimeter</b> 29.62 feet
<b>Layout Type</b> Face Lit	<b>Power Supply SKU</b> P-OH060-12-HE	<b>Can Depth</b> 6.00 in	<b>Total Product</b> 11