



ELEVATION - FRONT

BLDGS J, K & L SCALE: 1/8" = 1'-0"

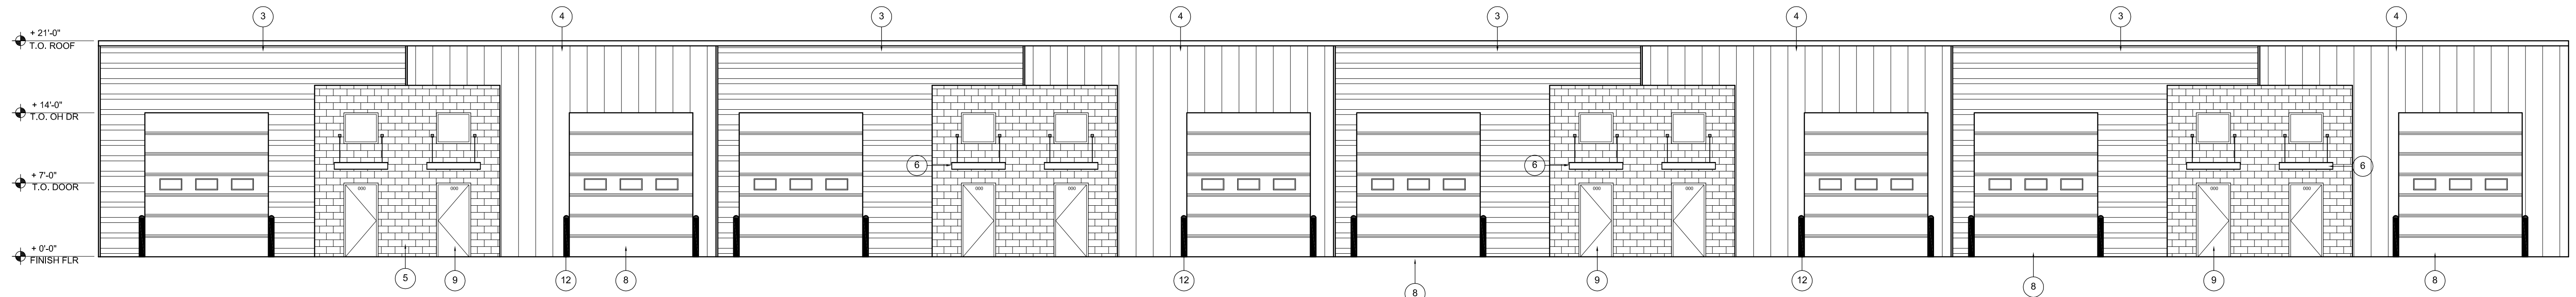

ELEVATION - FRONT

BLDGS J, K & L SCALE: 1/8" = 1'-0"

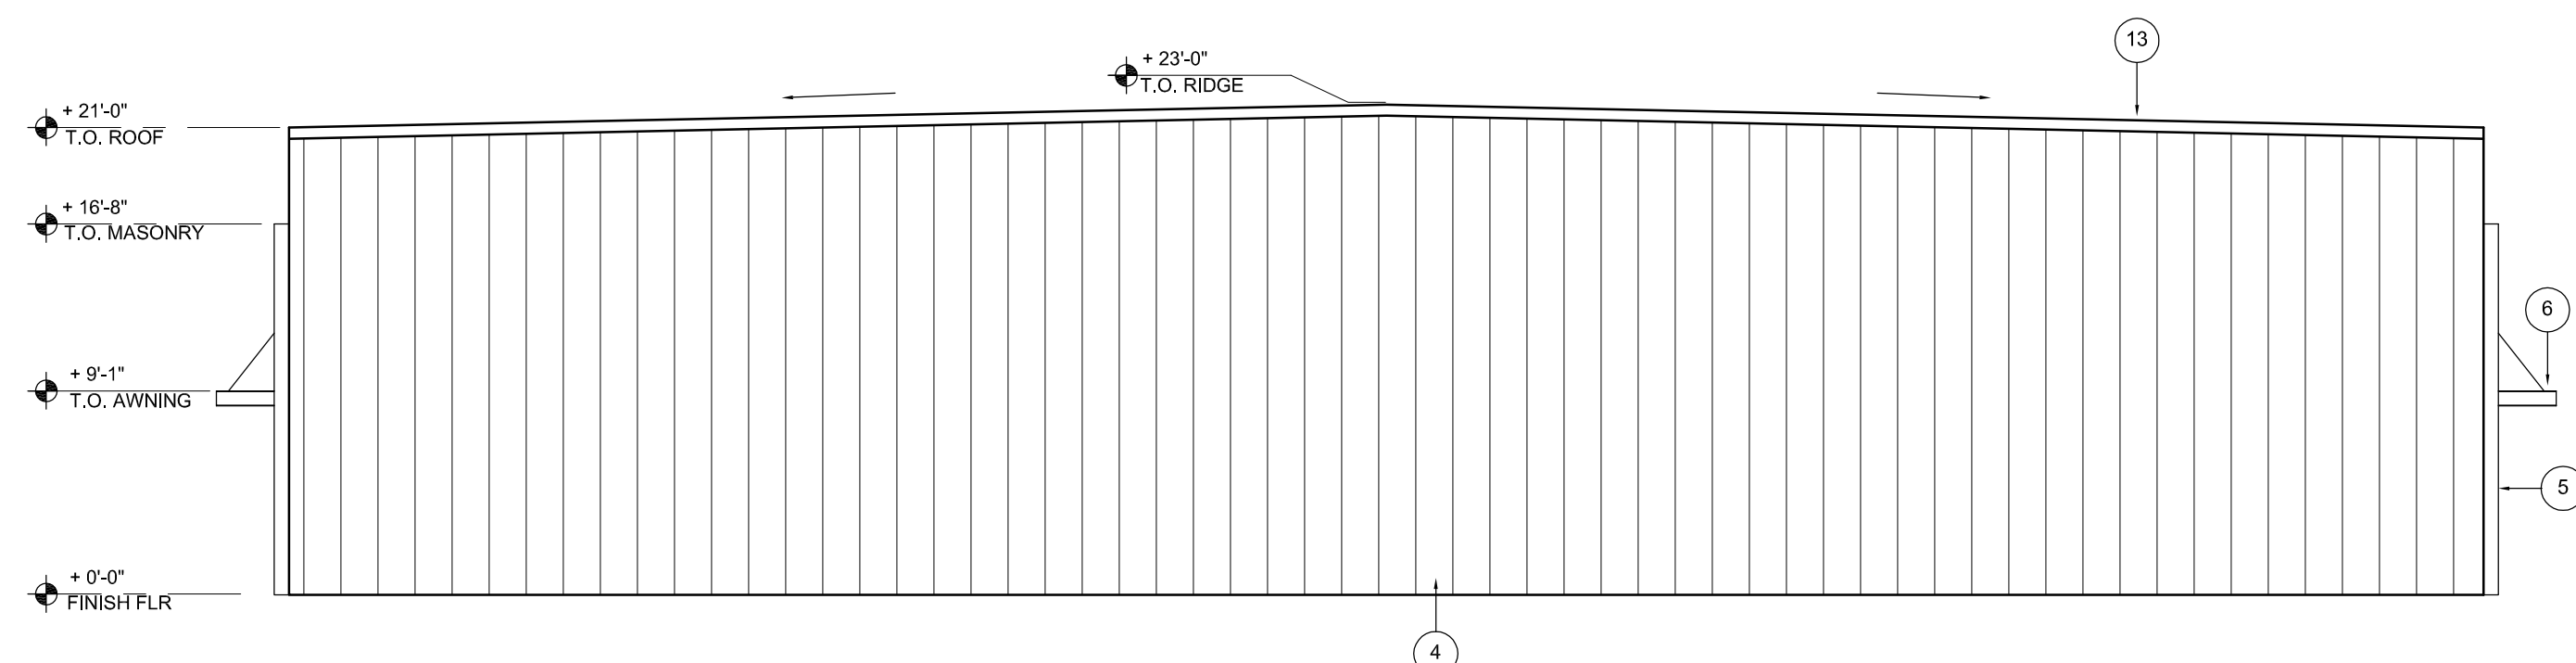

SIDE ELEVATION - TYP.

BLDGS J, K & L SCALE: 1/8" = 1'-0"

ELEVATION KEYNOTES: NOT ALL KEYNOTES USED

1. WOOD OR METAL FRAMED EXTERIOR WALL WITH STUCCO FINISH.
2. 8" CMU SPLITFACE PIER WITH METAL POST
3. 12" WIDE METAL PANELING TLC-1
4. 18" WIDE METAL PANELING IC72
5. 8" CMU - SPLITFACE/INTERSTATE BLOCK
6. METAL AWNING
7. CLEAR STOREFRONT GLASS
8. OVERHEAD DOOR
9. INSULATED METAL MAN DOOR IN HOLLOW METAL FRAME
10. FDC
11. BUILDING NUMBER WITH MINIMUM HEIGHT OF 12-24 INCHES CONTRASTING COLOR OF THE BUILDING
12. 6" METAL BOLLARD TYPICAL AT EACH SIDE OF OVERHEAD DOOR OPENING. PAINT COLOR TO BE SAFETY YELLOW.
13. STANDING SEAM METAL ROOF - NON-REFLECTIVE COLOR

DESIGNER

31814 NORTH 17th GLEN
PHOENIX, ARIZONA 85085
(602) 743-5367
ktrain@ktraindesignstudio.com

PROJECT

DT INDUSTRIAL PARK
at
CENTERPOINT
SW OF DYSART RD & PEORIA AVE
EL MIRAGE, ARIZONA 85335

Project: DT - PENROD
Date: 09-2024
Proj Mgr: KTM
Dwn By: KTM
Proj No: 24-020


Rev.	Date:	Desc:
△		
△		
△		

TENANT IMPROVEMENT

ELEVATIONS - BLDGS J, K & L


SHEET

A4.0

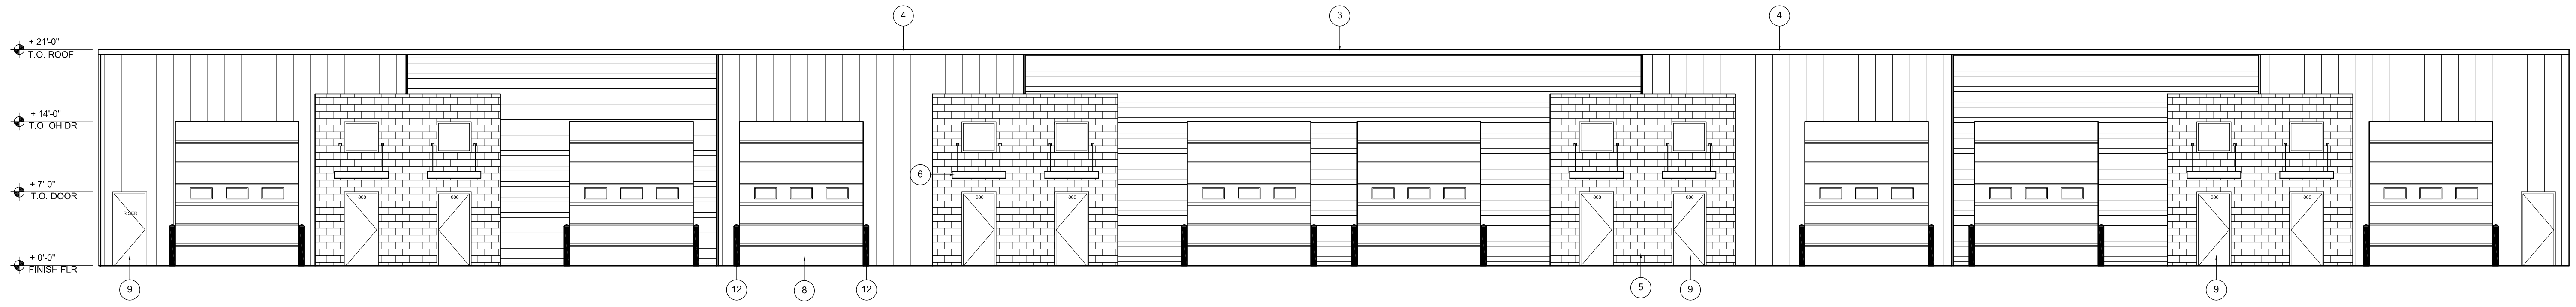


ELEVATION - FRONT

BLDGS M & N SCALE: 1/8" = 1'-0"

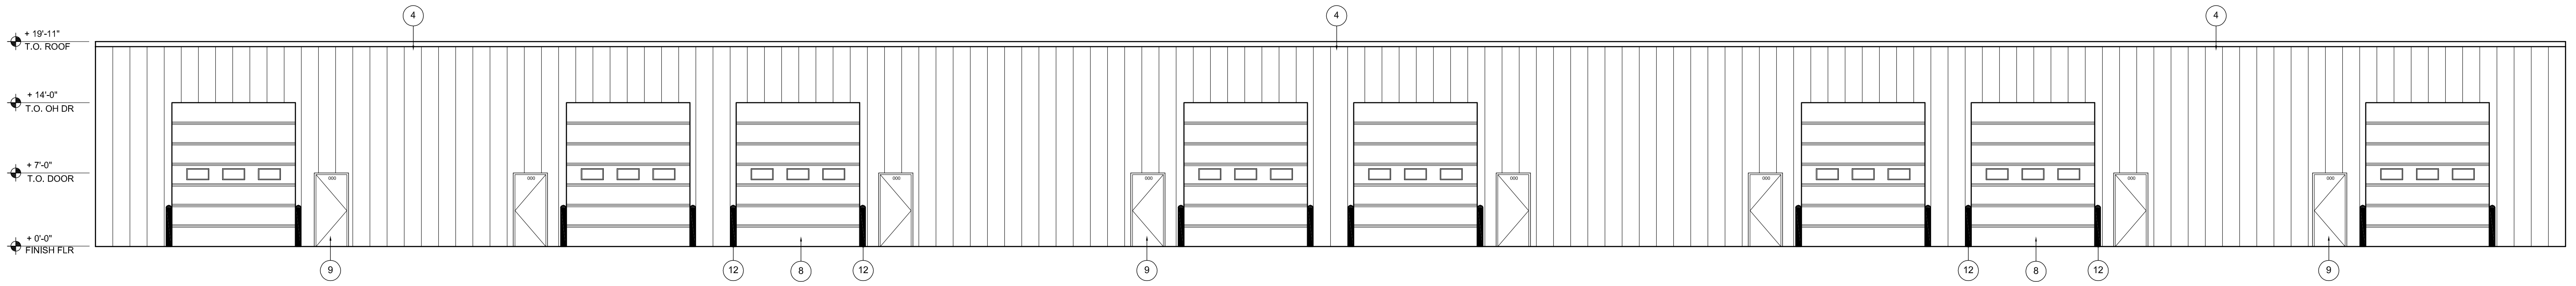

ELEVATION - REAR

BLDGS M & N SCALE: 1/8" = 1'-0"

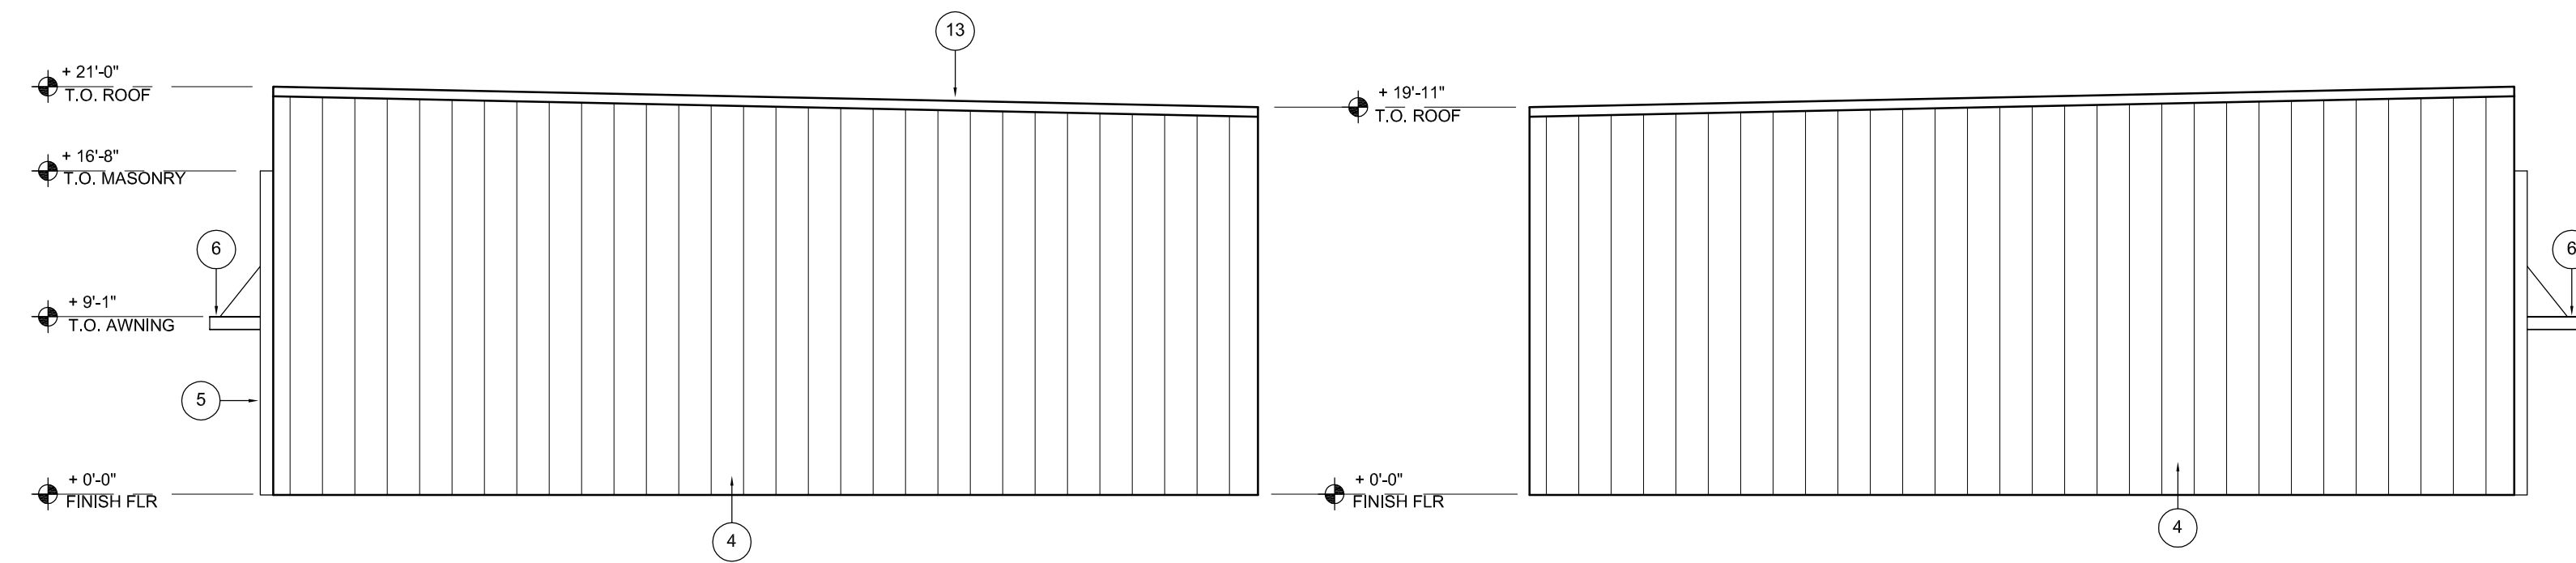

SIDE ELEVATION - TYP.

BLDGS M & N SCALE: 1/8" = 1'-0"

ELEVATION KEYNOTES: NOT ALL KEYNOTES USED

1. WOOD OR METAL FRAMED EXTERIOR WALL WITH STUCCO FINISH.
2. 8" CMU SPLITFACE PIER WITH METAL POST
3. 12" WIDE METAL PANELING TLC-1
4. 18" WIDE METAL PANELING IC72
5. 8" CMU - SPLITFACE INTERSTATE BLOCK
6. METAL AWNING
7. CLEAR STOREFRONT GLASS
8. OVERHEAD DOOR
9. INSULATED METAL MAN DOOR IN HOLLOW METAL FRAME
10. FDC
11. BUILDING NUMBER WITH MINIMUM HEIGHT OF 12-24 INCHES CONTRASTING COLOR OF THE BUILDING
12. 6" METAL BOLLARD TYPICAL AT EACH SIDE OF OVERHEAD DOOR OPENING. PAINT COLOR TO BE SAFETY YELLOW.

DESIGNER


31814 NORTH 17TH GLEN
PHOENIX, ARIZONA 85085
(602) 745-5387
kristah@ktmdesignstudio.com

PROJECT

DT INDUSTRIAL PARK
at
CENTERPOINT
SW OF DYSART RD & PEORIA AVE
EL MIRAGE, ARIZONA 85335

Project: DT - PENROD
Date: 09-2024
Proj Mgr: KTM
Dwn By: KTM
Proj No: 24-020


Rev.	Date:	Desc:

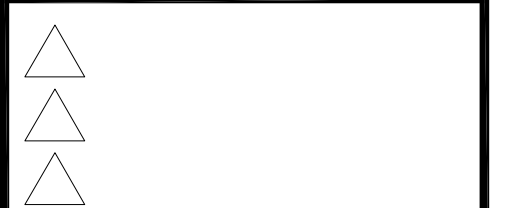

TENANT IMPROVEMENT
ELEVATIONS - BLDGS M & N

SHEET


A4.1

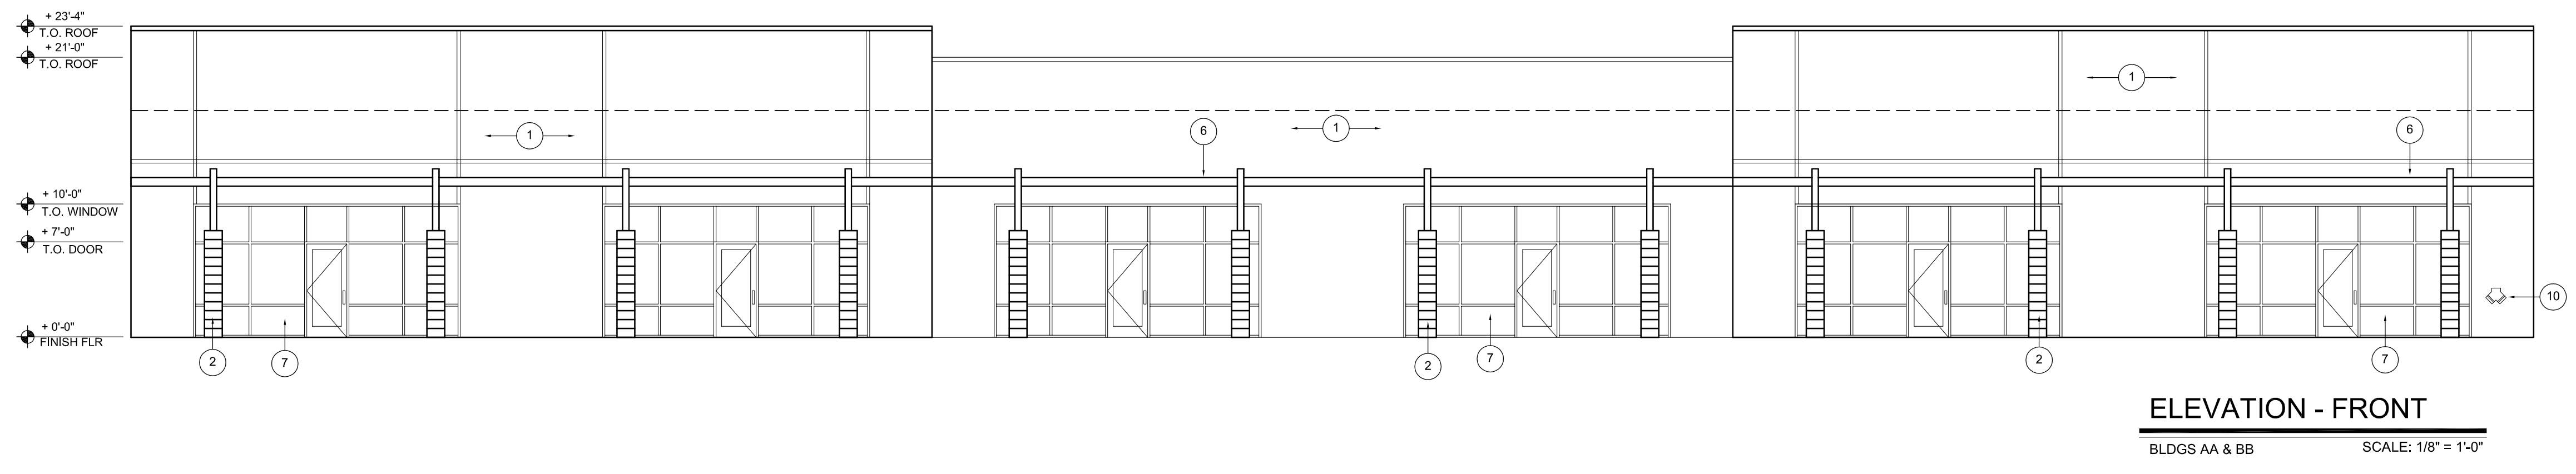


ELEVATION - FRONT
BLDGS AA & BB SCALE: 1/8" = 1'-0"

ELEVATION KEYNOTES: NOT ALL KEYNOTES USED

1. WOOD OR METAL FRAMED EXTERIOR WALL WITH STUCCO FINISH.
2. 8" CMU SPLITFACE PIER WITH METAL POST
3. 12" WIDE METAL PANELING TLC-1
4. 18" WIDE METAL PANELING IC72
5. 8" CMU - SPLITFACE/INTERSTATE BLOCK
6. METAL AWNING
7. CLEAR STOREFRONT GLASS
8. OVERHEAD DOOR
9. INSULATED METAL MAN DOOR IN HOLLOW METAL FRAME
10. FDC
11. BUILDING NUMBER WITH MINIMUM HEIGHT OF 12-24 INCHES CONTASTING COLOR OF THE BUILDING
12. 6" METAL BOLLARD TYPICAL AT EACH SIDE OF OVERHEAD DOOR OPENING. PAINT COLOR TO BE SAFETY YELLOW.

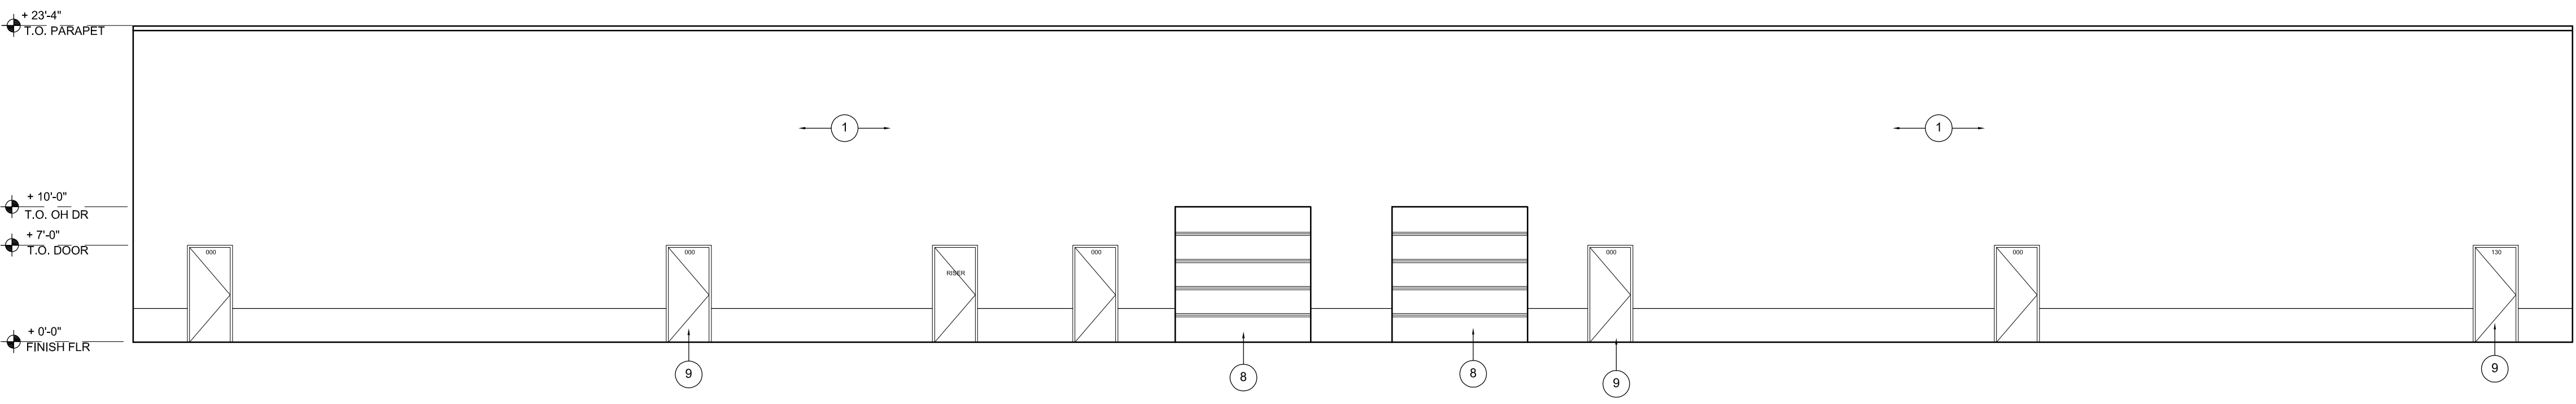


ELEVATION - REAR
BLDGS AA & BB SCALE: 1/8" = 1'-0"

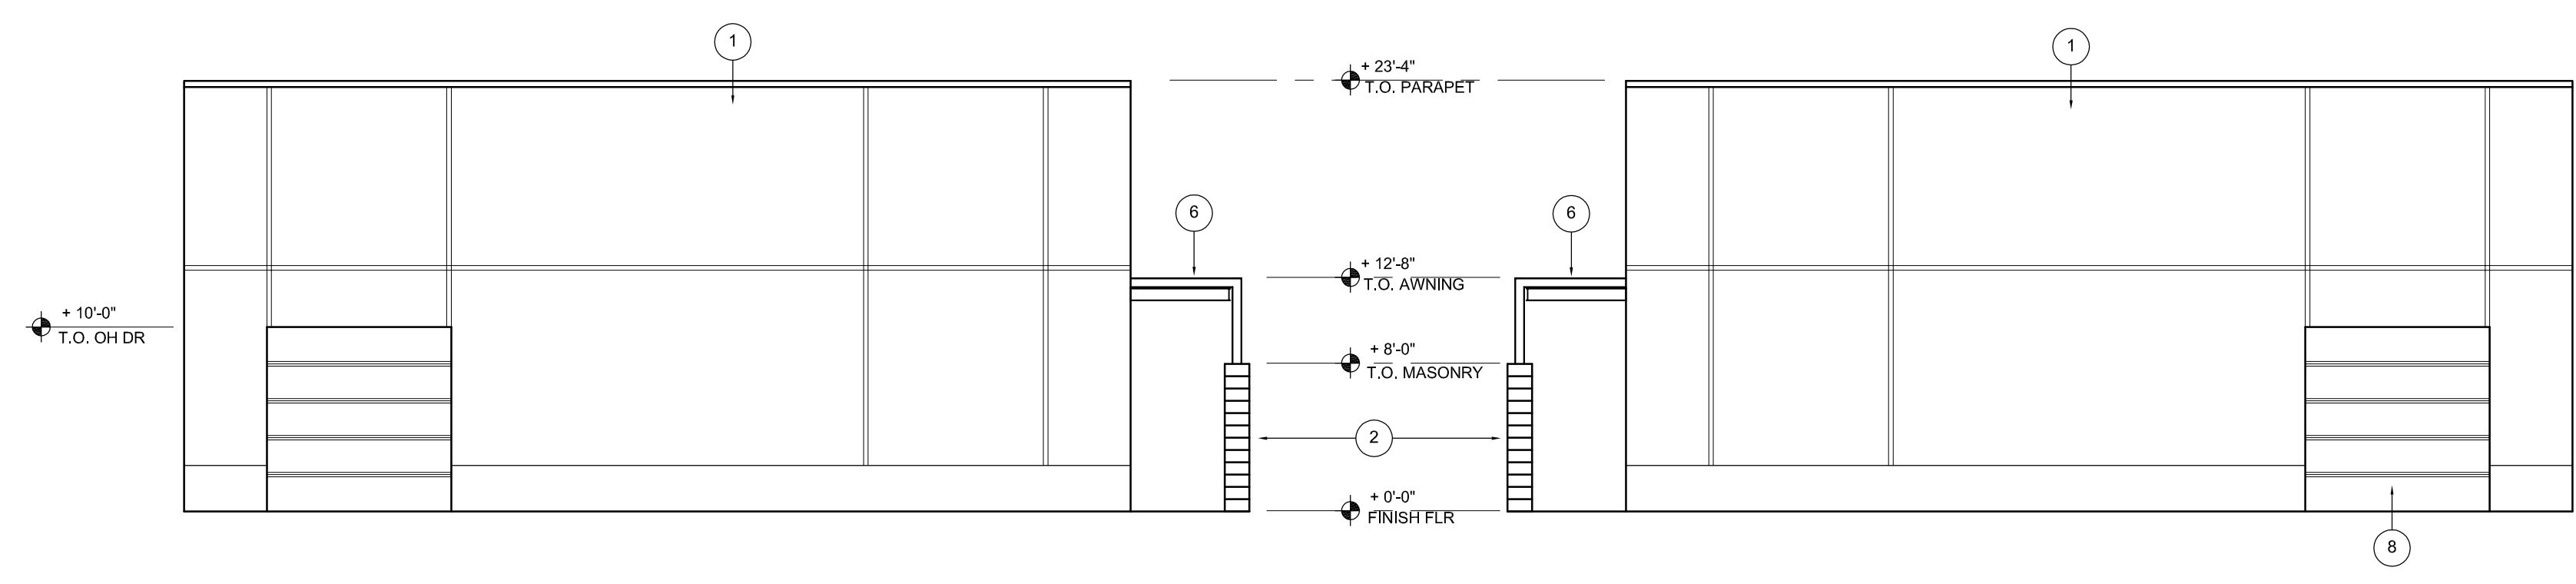

SIDE ELEVATION - SOUTH
BLDGS AA SCALE: 1/8" = 1'-0"

SIDE ELEVATION - NORTH
BLDG BB SCALE: 1/8" = 1'-0"

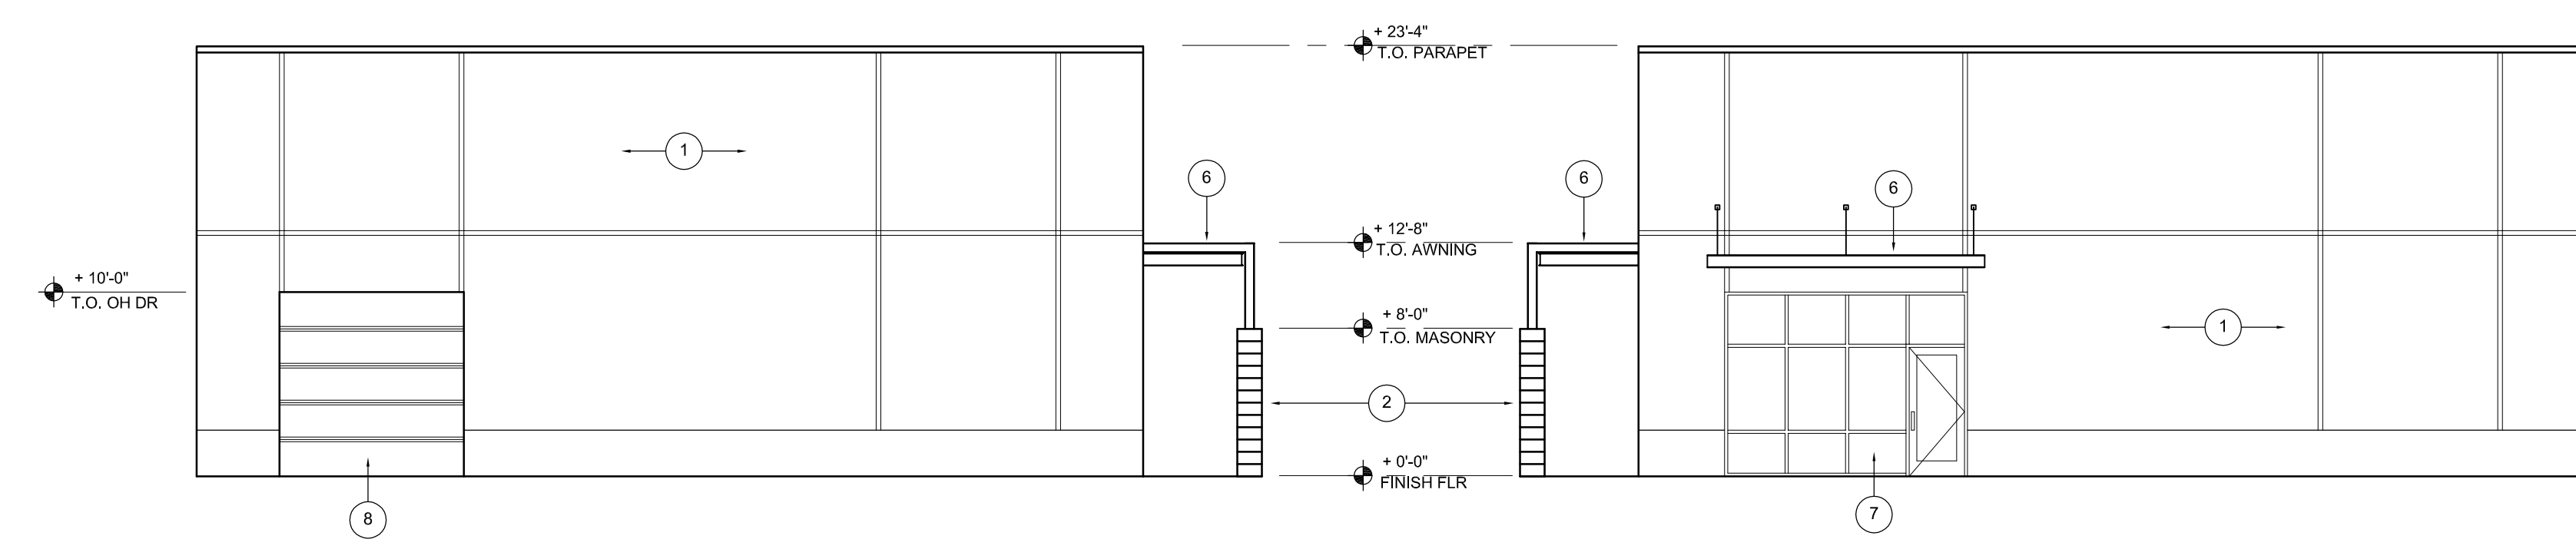

SIDE ELEVATION - SOUTH
BLDG AA SCALE: 1/8" = 1'-0"

SIDE ELEVATION - NORTH
BLDG AA SCALE: 1/8" = 1'-0"

DESIGNER

9114 NORTH 4TH GLEN
PHOENIX, ARIZONA 85085
(602) 743-5367
kristin@kmdesignstudio.com

PROJECT

DT INDUSTRIAL PARK
at
CENTERPOINT
SW OF DYSART RD & PEORIA AVE
EL MIRAGE, ARIZONA 85335

Project: DT - PENROD
Date: 09-2024
Proj Mgr: KTM
Dwn By: KTM
Proj No: 24-020


Rev. Date: Desc:

▲
▲
▲

TENANT IMPROVEMENT
ELEVATIONS - BLDGS AA & BB

SHEET

A4.2

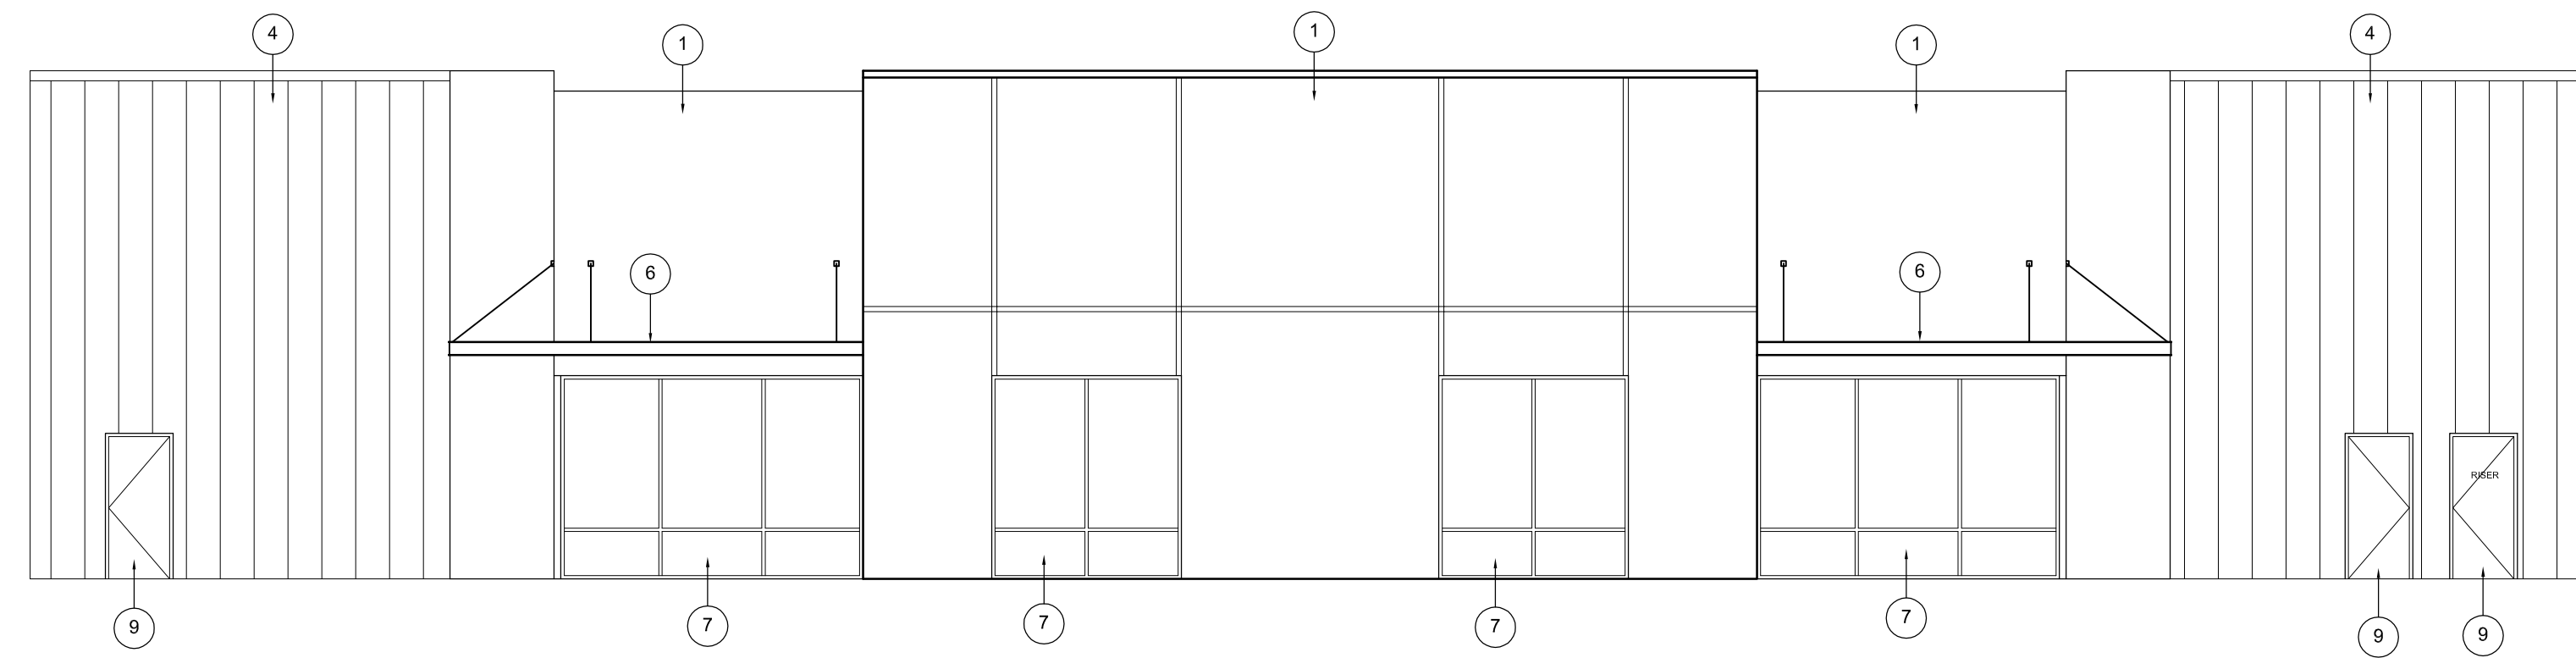


ELEVATION - FRONT

BLDGS A-1 SCALE: 1/8" = 1'-0"


ELEVATION KEYNOTES: NOT ALL KEYNOTES USED

1. WOOD OR METAL FRAMED EXTERIOR WALL WITH STUCCO FINISH.
2. 8" CMU SPLITFACE PIER WITH METAL POST
3. 12" WIDE METAL PANELING TLC-1
4. 18" WIDE METAL PANELING IC72
5. 8" CMU - SPLITFACE/INTERSTATE BLOCK
6. METAL AWNING
7. CLEAR STOREFRONT GLASS
8. OVERHEAD DOOR
9. INSULATED METAL MAN DOOR IN HOLLOW METAL FRAME
10. FDC
11. BUILDING NUMBER WITH MINIMUM HEIGHT OF 12-24 INCHES CONTACTING COLOR OF THE BUILDING
12. 6" METAL BOLLARD TYPICAL AT EACH SIDE OF OVERHEAD DOOR OPENING. PAINT COLOR TO BE SAFETY YELLOW.

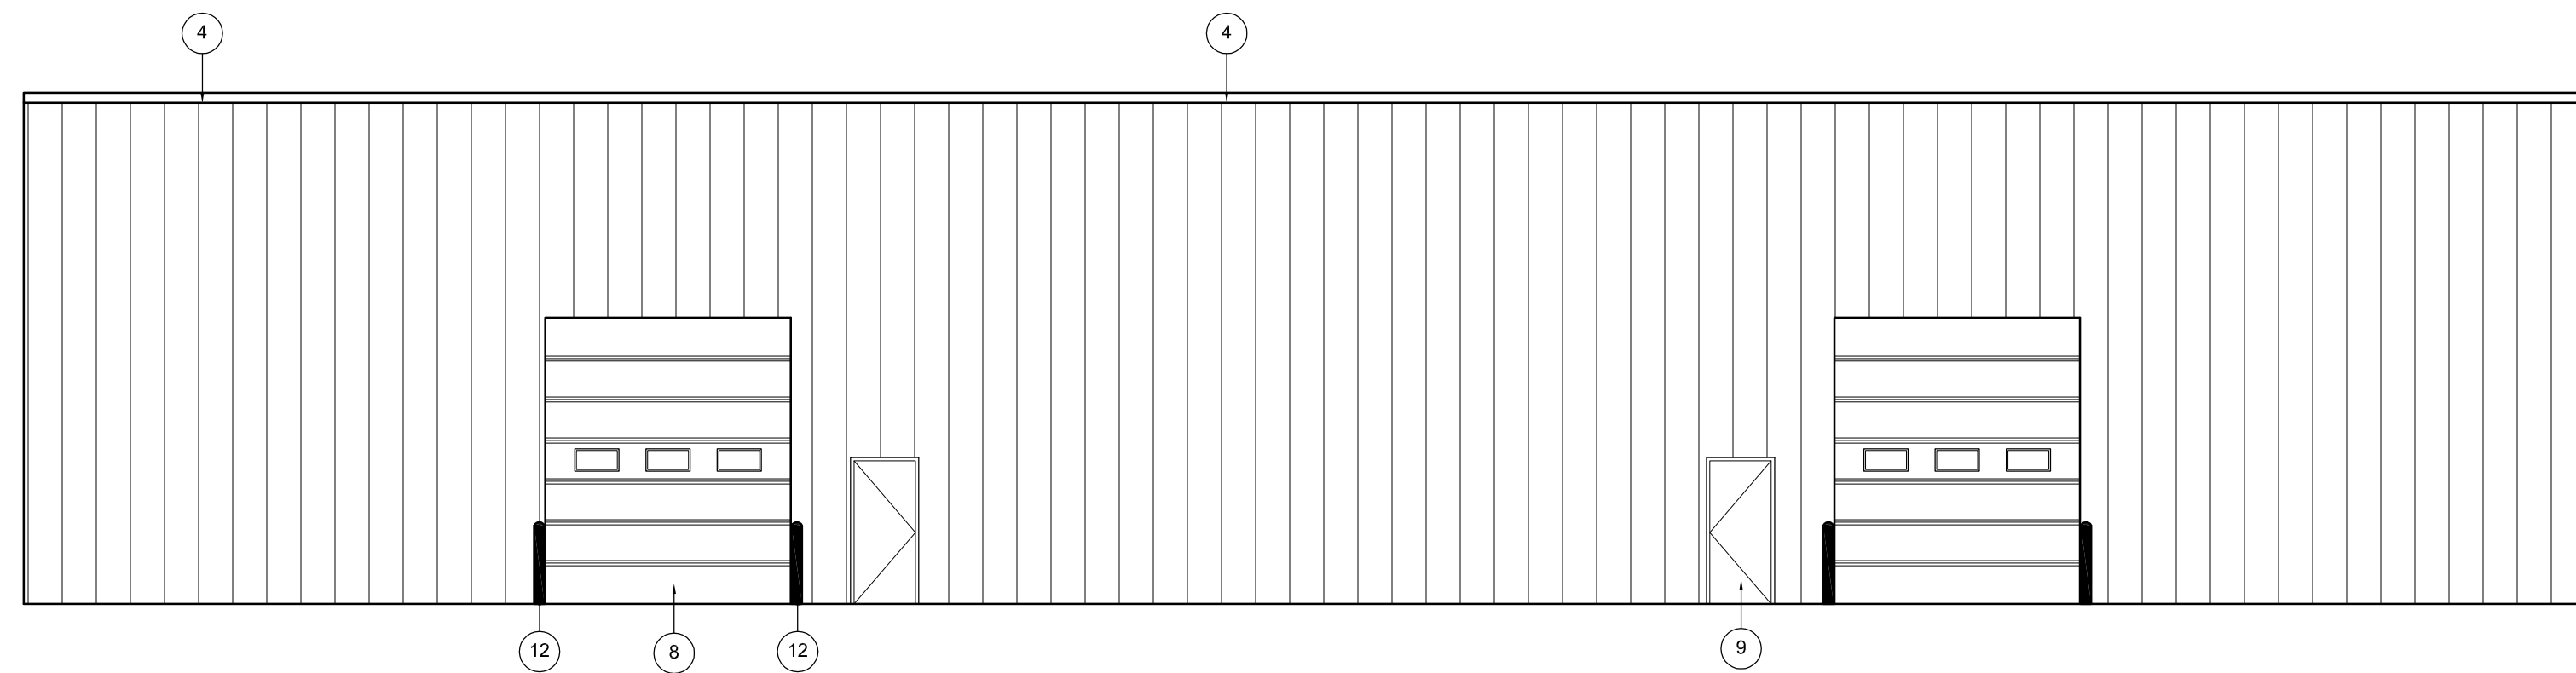

ELEVATION - REAR

BLDGS A-1 SCALE: 1/8" = 1'-0"

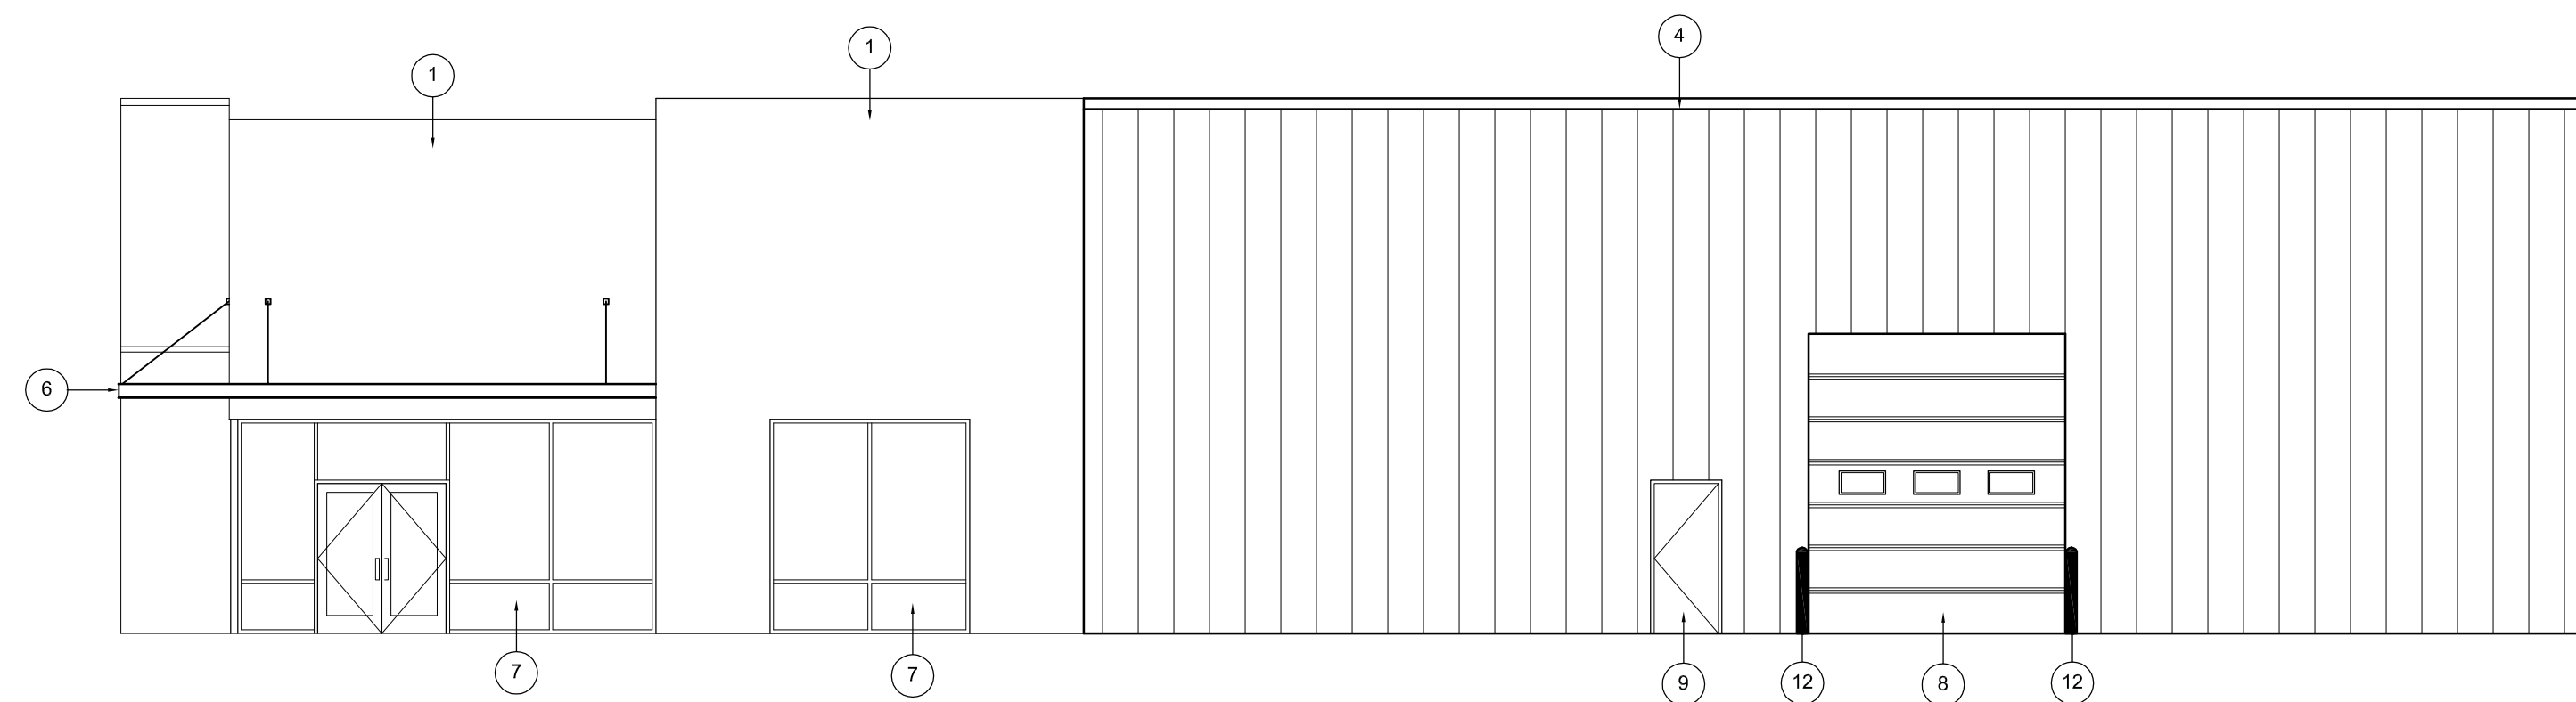

SIDE ELEVATION - TYP

BLDGS A-1 SCALE: 1/8" = 1'-0"

DESIGNER


31814 NORTH 17th GLEN
PHOENIX, AZ 85085
(602) 713-8296
kristin@ktrmdesignstudio.com

PROJECT

DT INDUSTRIAL PARK
at
CENTERPOINT
SW OF DYSART RD & PEORIA AVE
EL MIRAGE, ARIZONA 85335

Project: DT - PENROD
Date: 09-2024
Proj Mgr: KTM
Dwn By: KTM
Proj No: 24-020

Rev. Date: Desc:

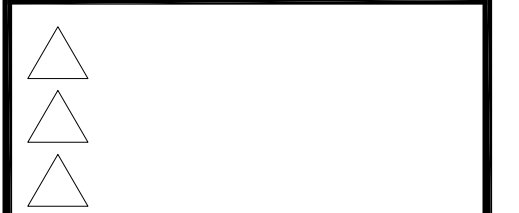

TENANT IMPROVEMENT

ELEVATIONS - BLDGS A-1

SHEET

A4.3