



BUILDING 1 - OVERALL - WEST

SCALE: 1" = 40'-0"

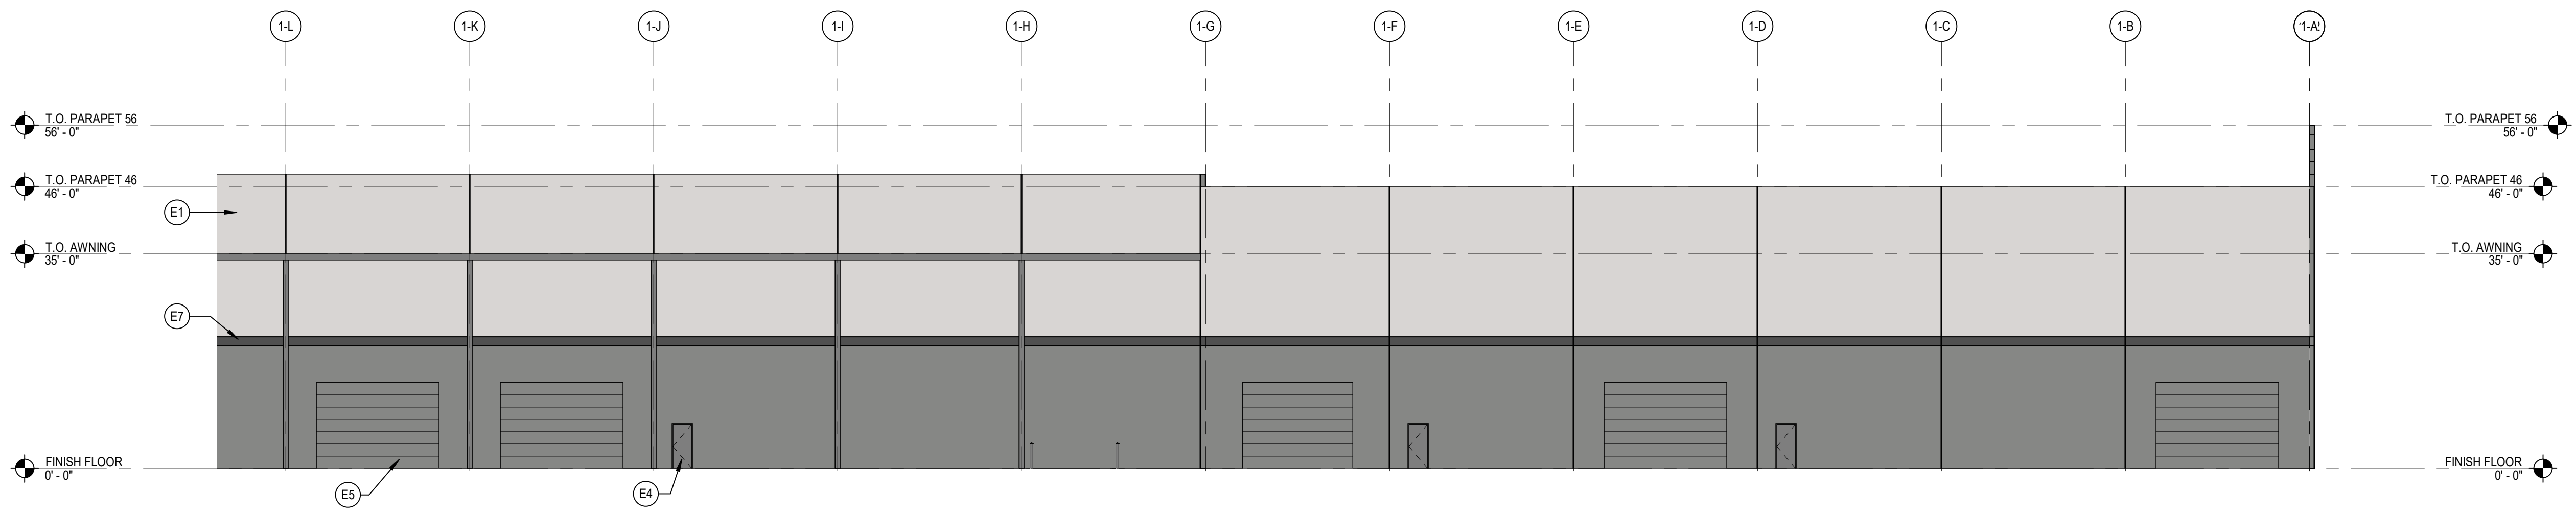

BUILDING 1 - AREA C - WEST

SCALE: 1/16" = 1'-0"

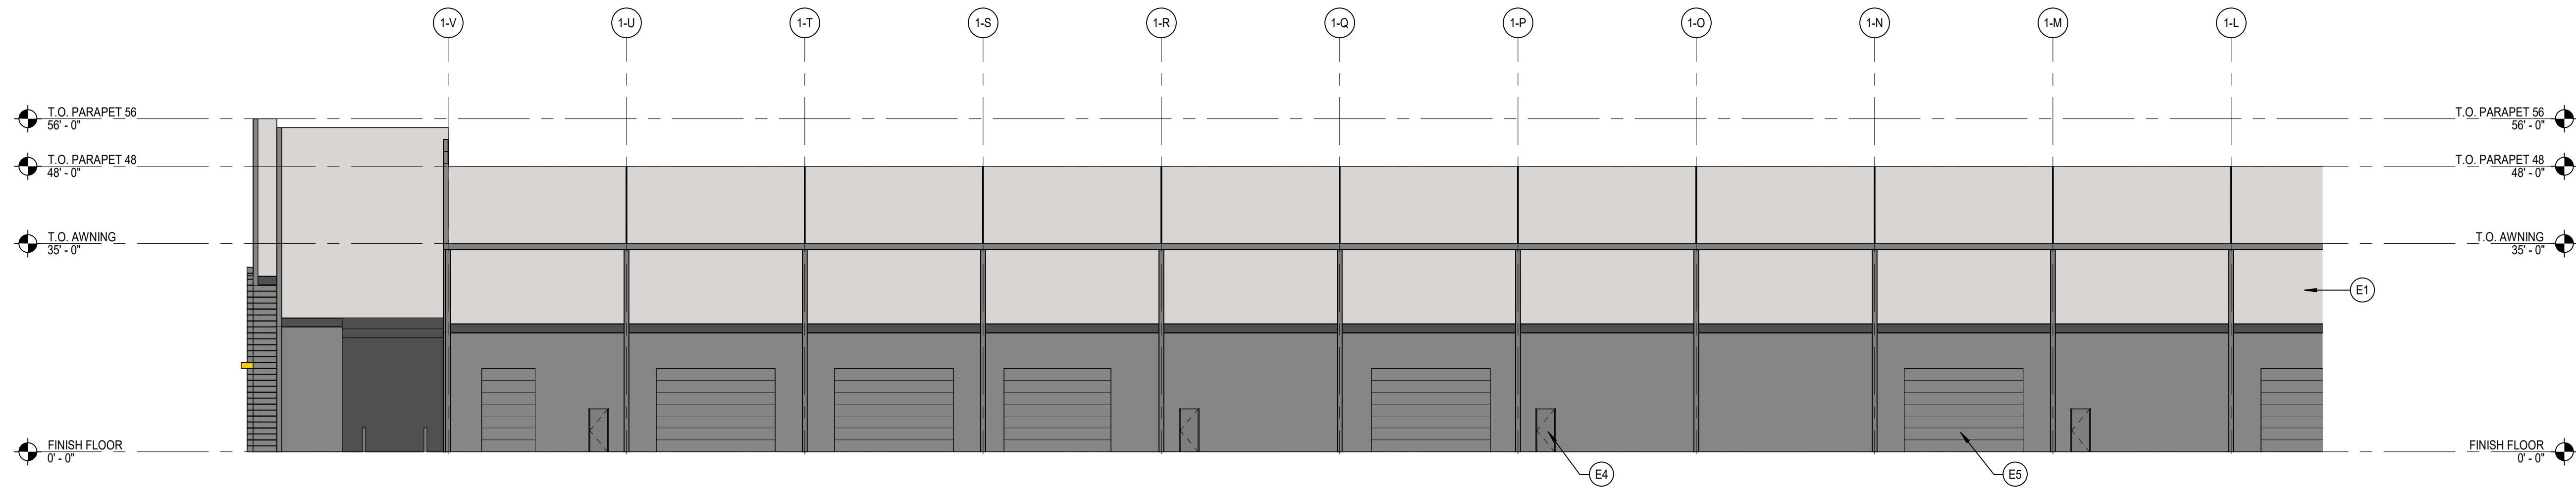


BUILDING 1 - AREA D - WEST

SCALE: 1/16" = 1'-0"


SHEET NOTES

- E1 TILT UP CONCRETE WALL PANEL, TYP.
- E4 HOLLOW METAL DOOR, TYP.
- E5 OVER HEAD SECTIONAL DOOR, TYP.
- E7 1" V GROOVE REVEALS, TYP.


Autodesk_Docs\30-25172-00_Willmeng - Cavo B1S30-25172-00_Willmeng - Cavo B1S_SITE_AR_2024.rvt
 8/11/2025 5:02:31 PM

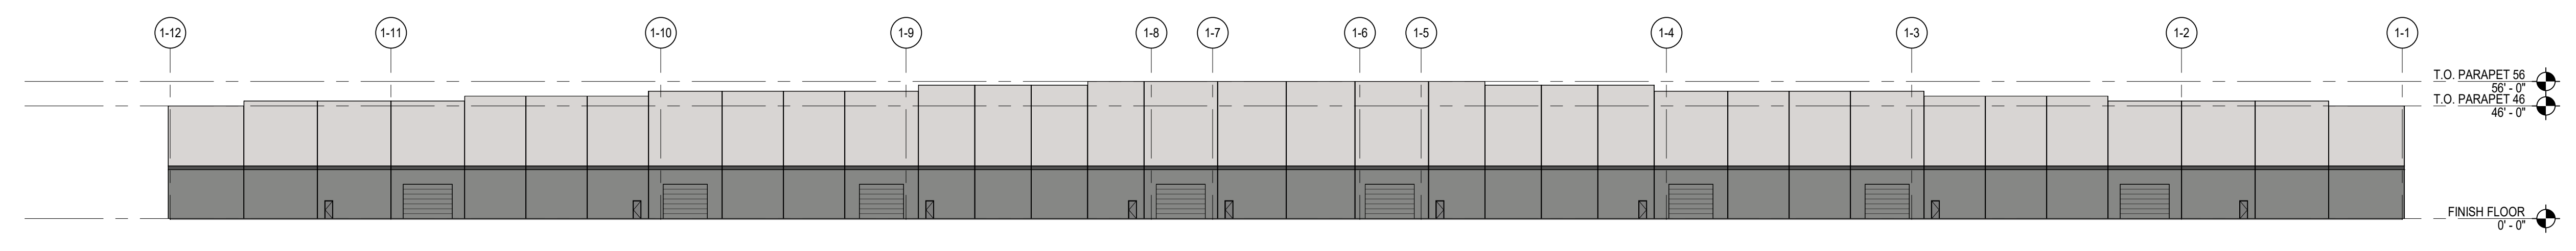

BUILDING 1 - OVERALL - SOUTH
SCALE: 1" = 40'-0"

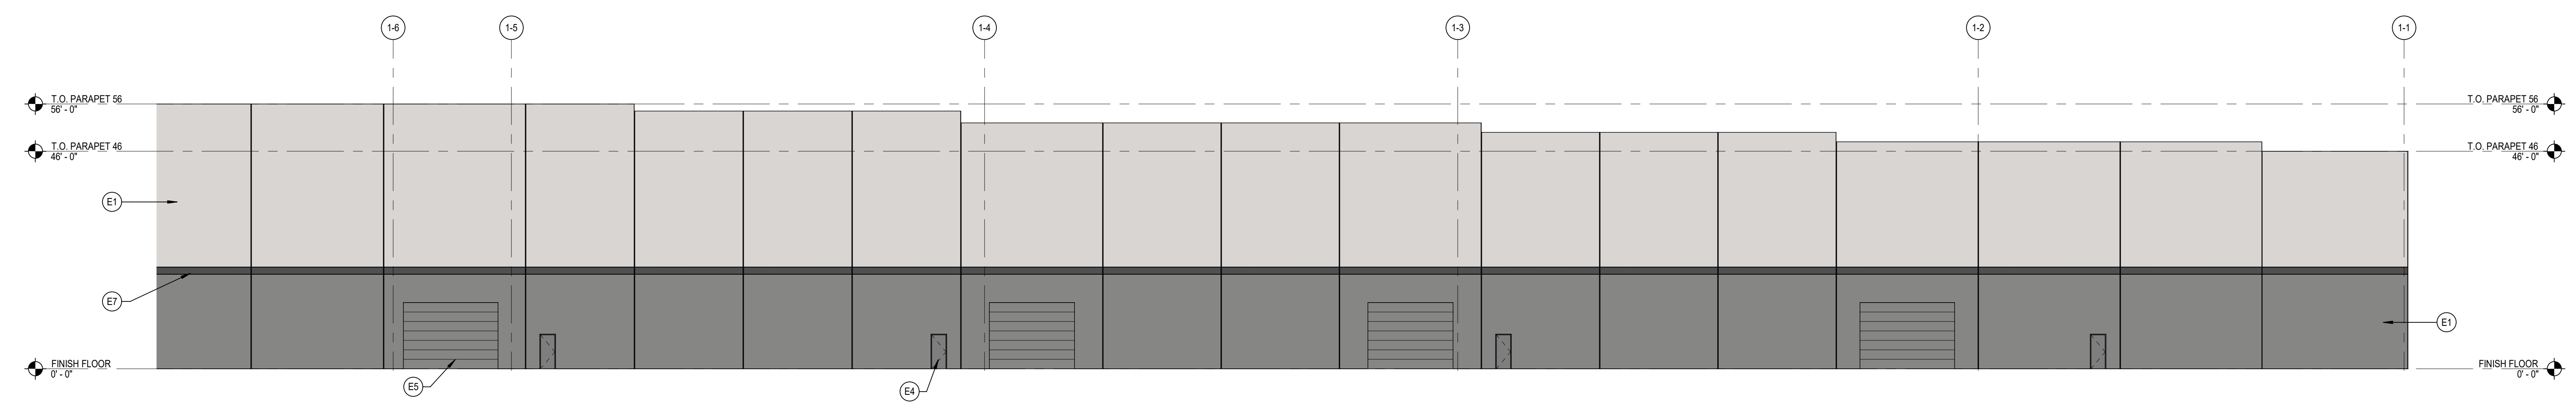


BUILDING 1 - AREA B - SOUTH
SCALE: 1/16" = 1'-0"

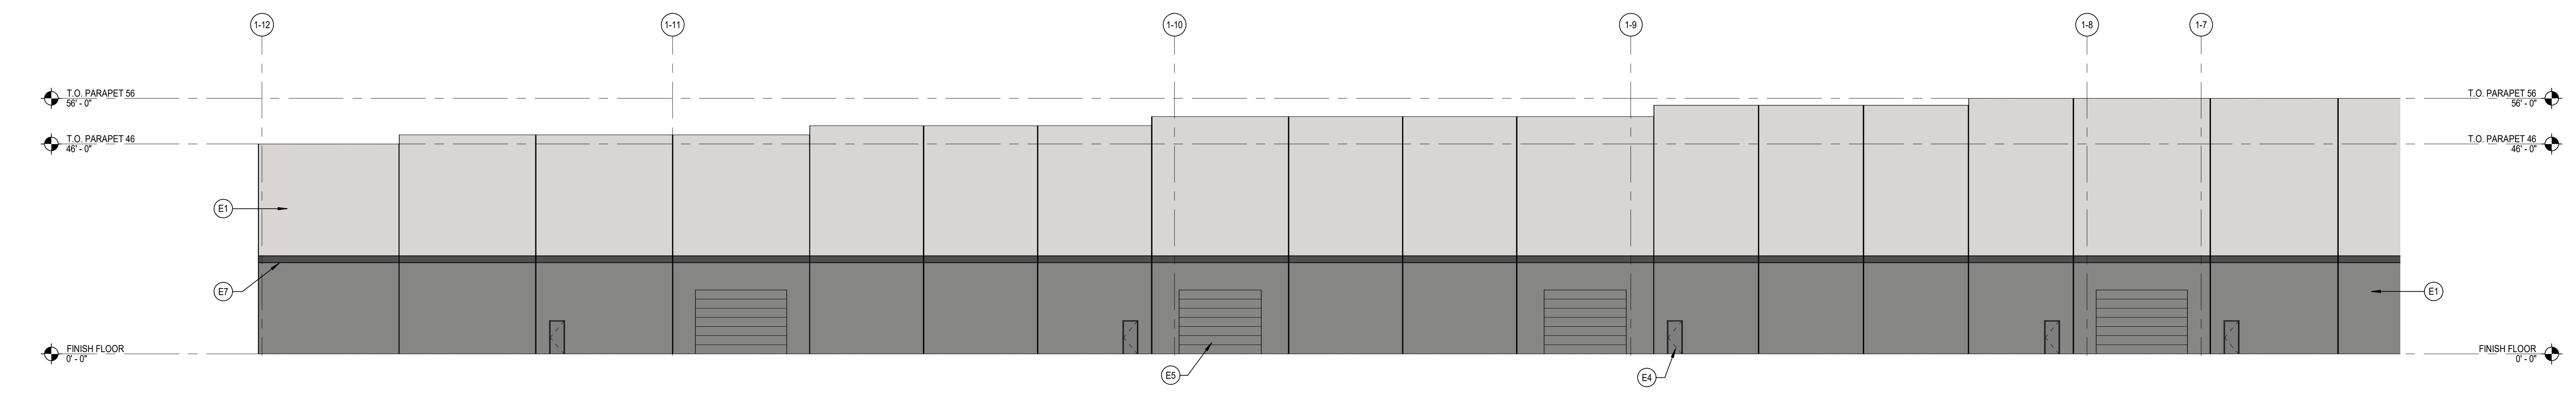


BUILDING 1 - AREA C - SOUTH
SCALE: 1/16" = 1'-0"

- SHEET NOTES**
- E1 TILT UP CONCRETE WALL PANEL, TYP.
 - E4 HOLLOW METAL DOOR, TYP.
 - E5 OVER HEAD SECTIONAL DOOR, TYP.
 - E7 1" V GROOVE REVEALS, TYP.


Autodesk Docs:30-25172-00 Willmeng - Cavo B1S30-25172-00 Willmeng - Cavo B1S SITE_APP_2024.rvt
 8/11/2025 5:02:32 PM

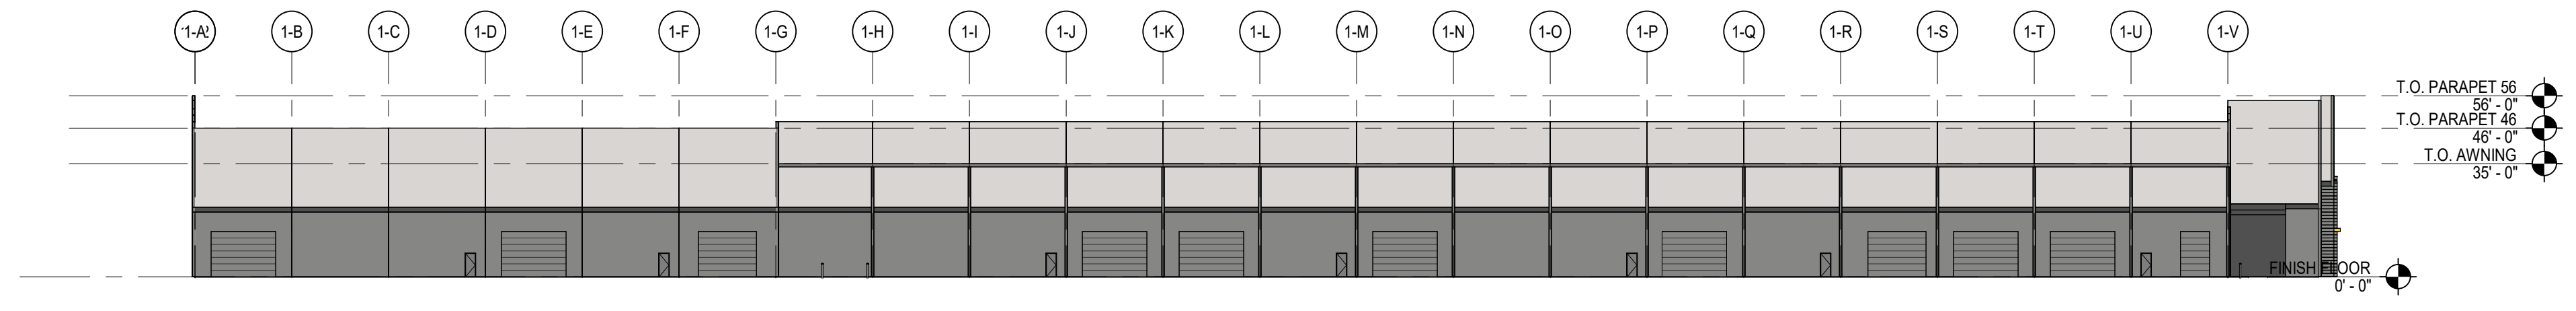

BUILDING 1 - OVERALL - EAST
SCALE: 1" = 40'-0"

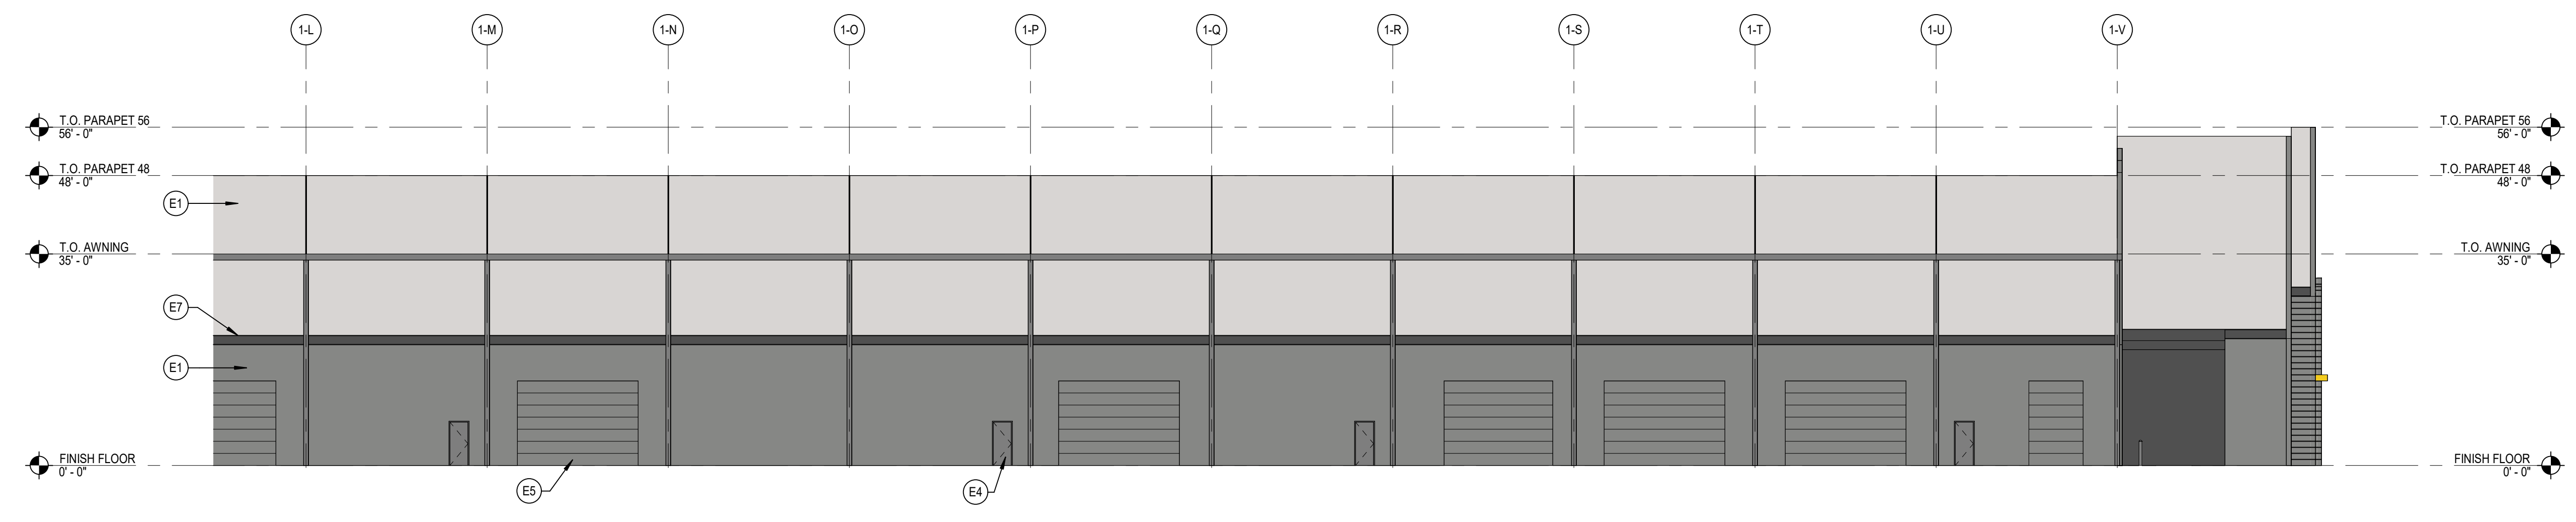


BUILDING 1 - AREA A - EAST
SCALE: 1/16" = 1'-0"

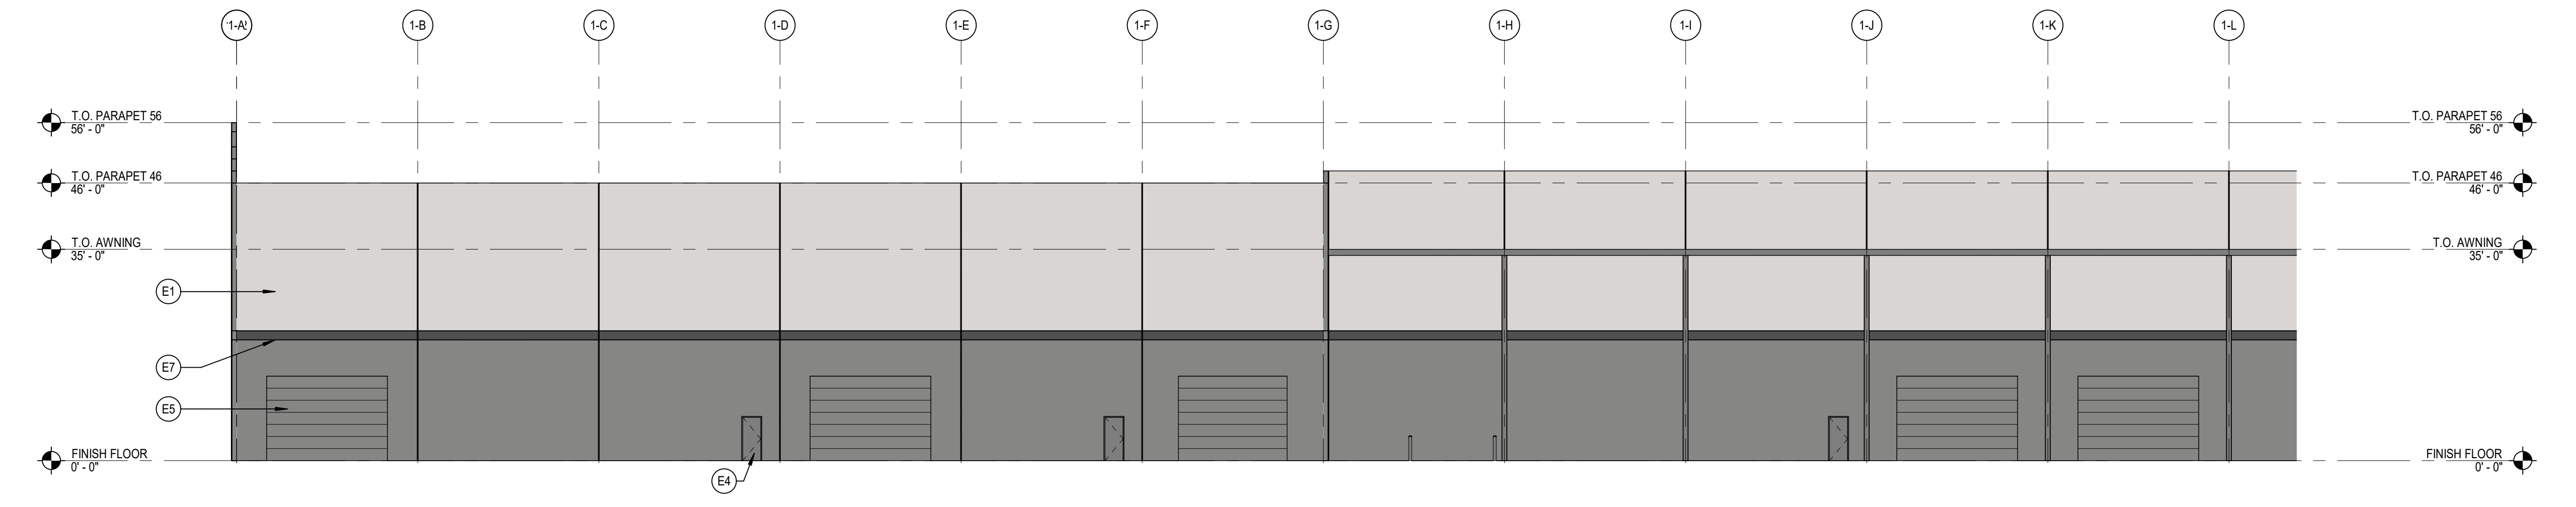


BUILDING 1 - AREA B - EAST
SCALE: 1/16" = 1'-0"

- SHEET NOTES**
- E1 TILT UP CONCRETE WALL PANEL, TYP.
 - E4 HOLLOW METAL DOOR, TYP.
 - E5 OVER HEAD SECTIONAL DOOR, TYP.
 - E7 1" V GROOVE REVEALS, TYP.


Autodesk Docs:30-25172-00 Willmeng - Cavo B1S30-25172-00 Willmeng - Cavo B1S_SITE_AR_2024.rvt
 8/11/2025 5:02:32 PM

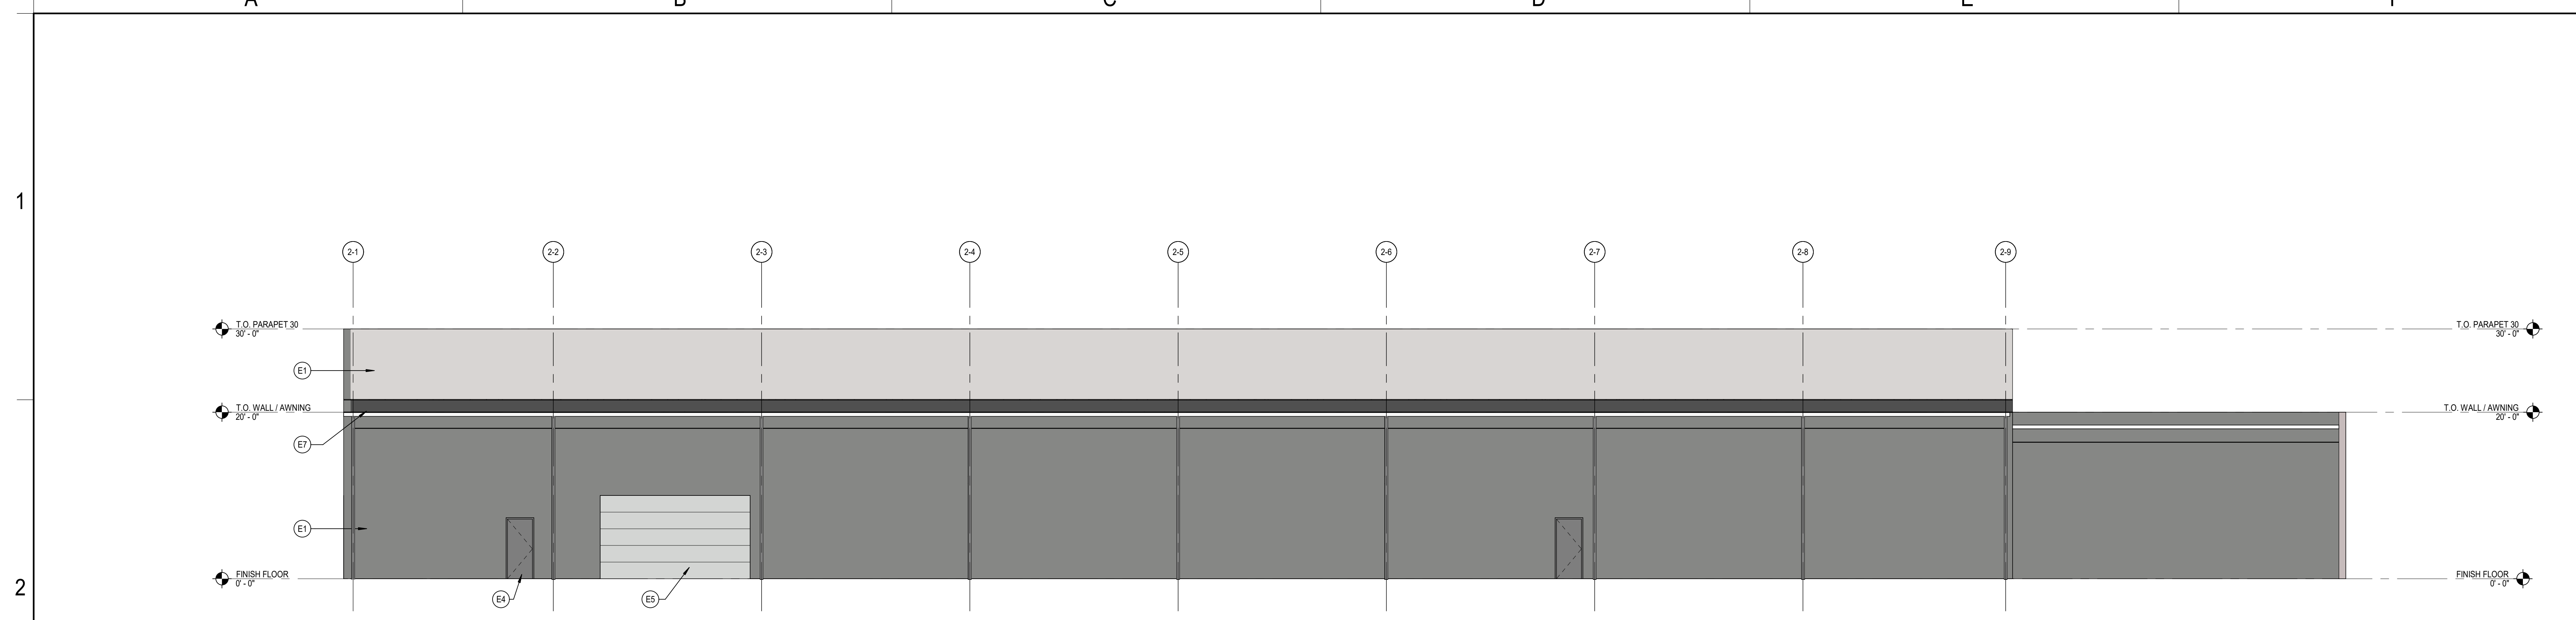


BUILDING 2 - OVERALL - NORTH
SCALE: 1/8" = 1'-0"

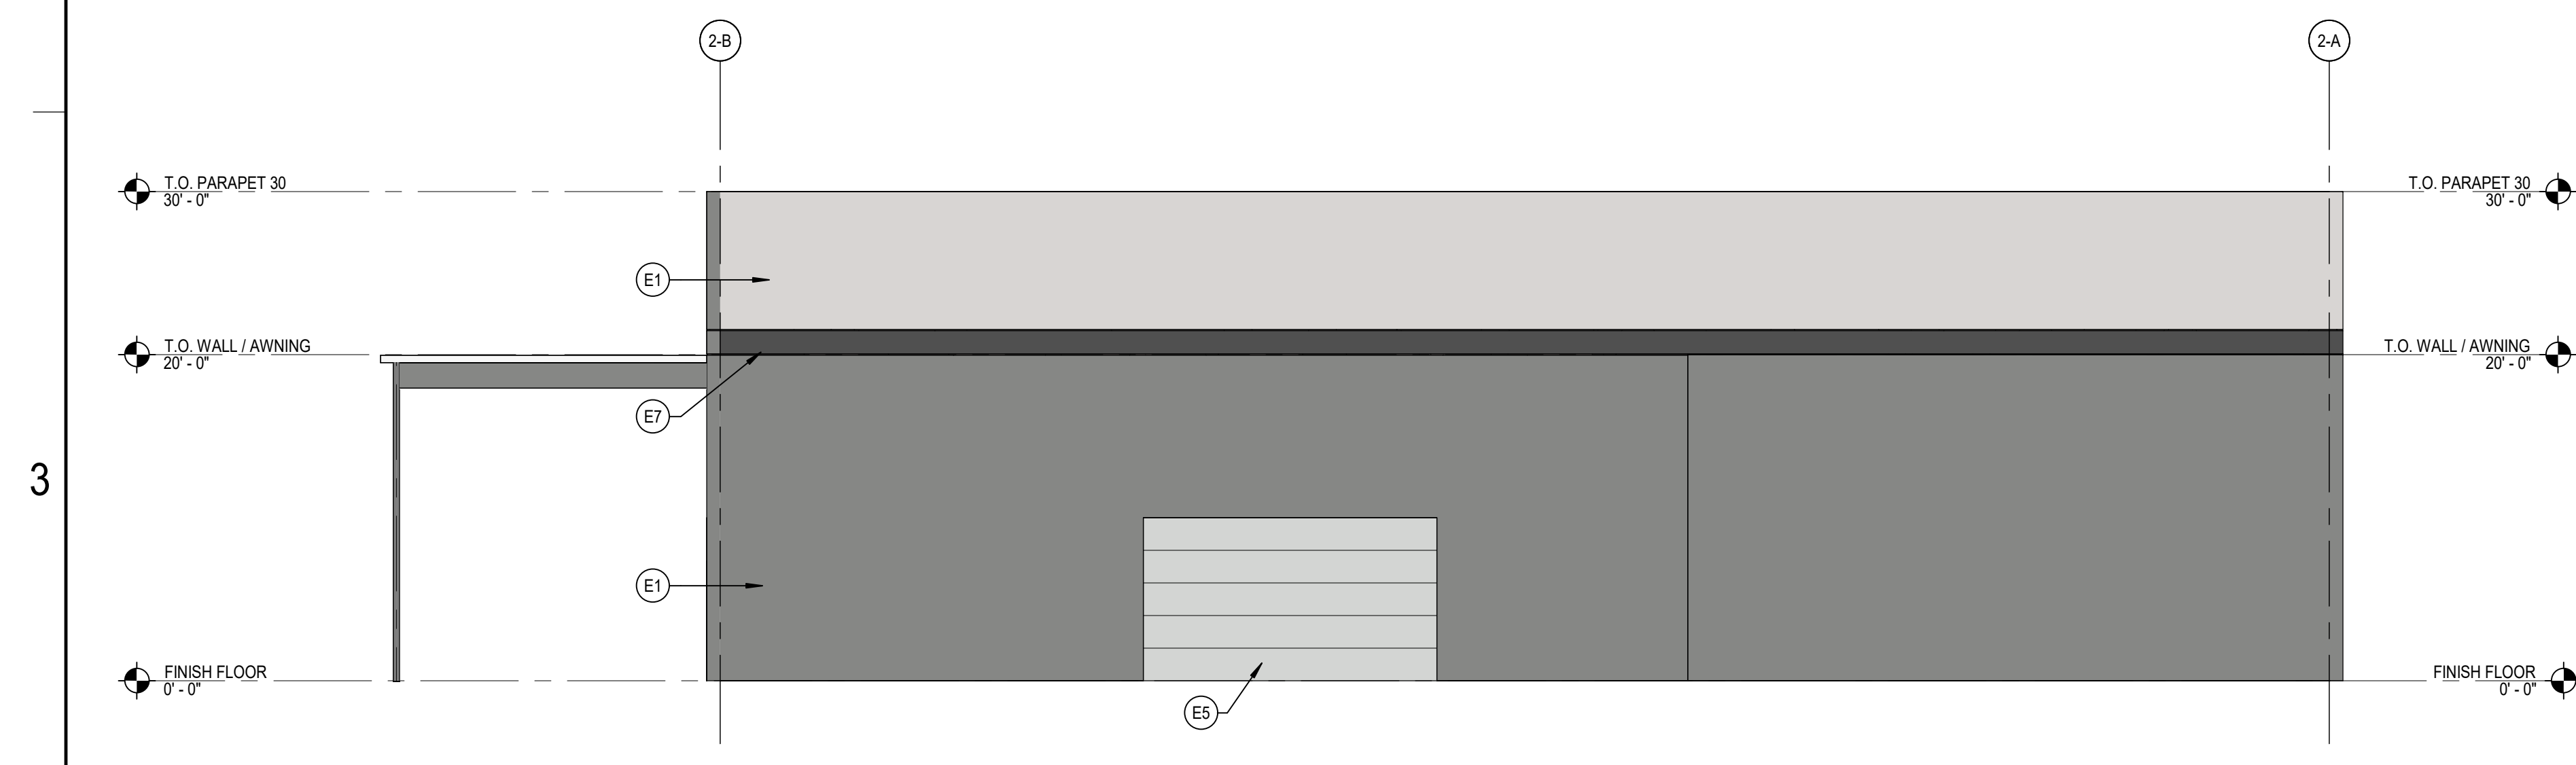

BUILDING 2 - OVERALL - WEST
SCALE: 1/8" = 1'-0"

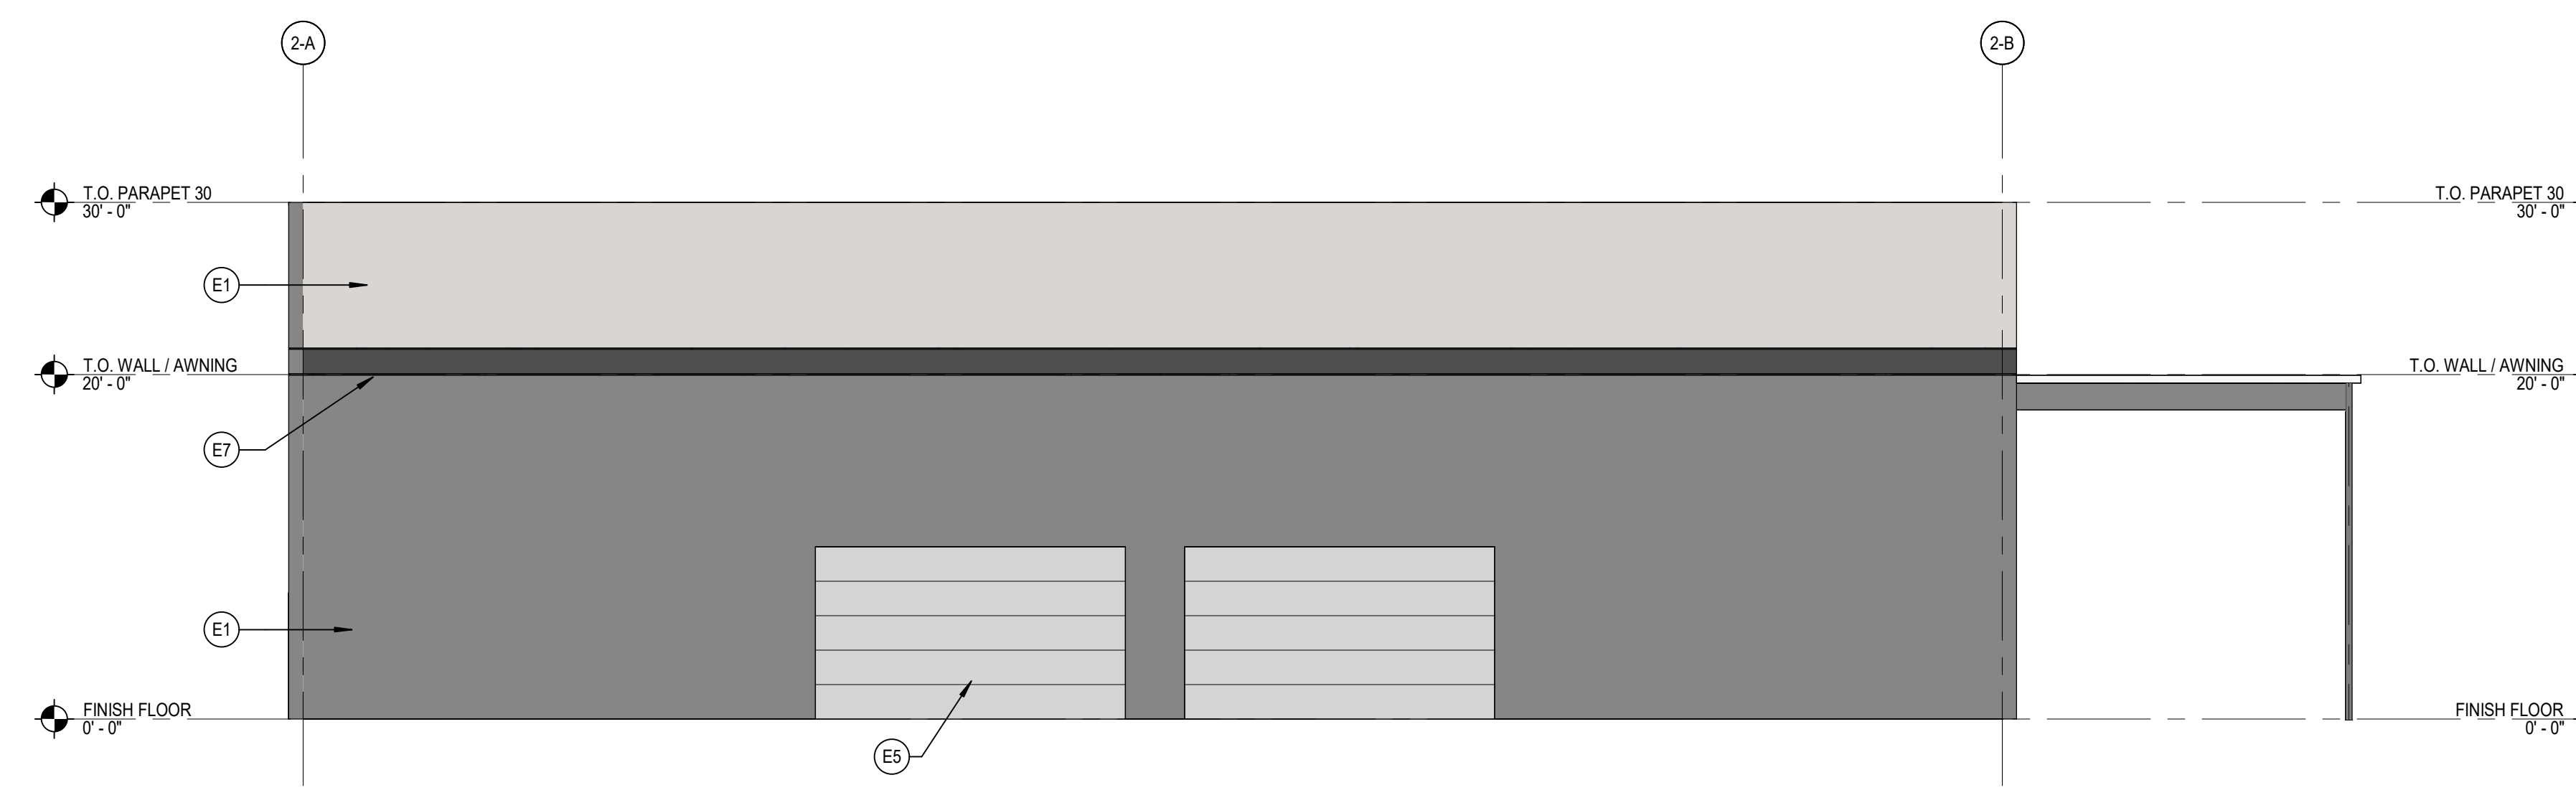

BUILDING 2 - OVERALL - EAST
SCALE: 1/8" = 1'-0"

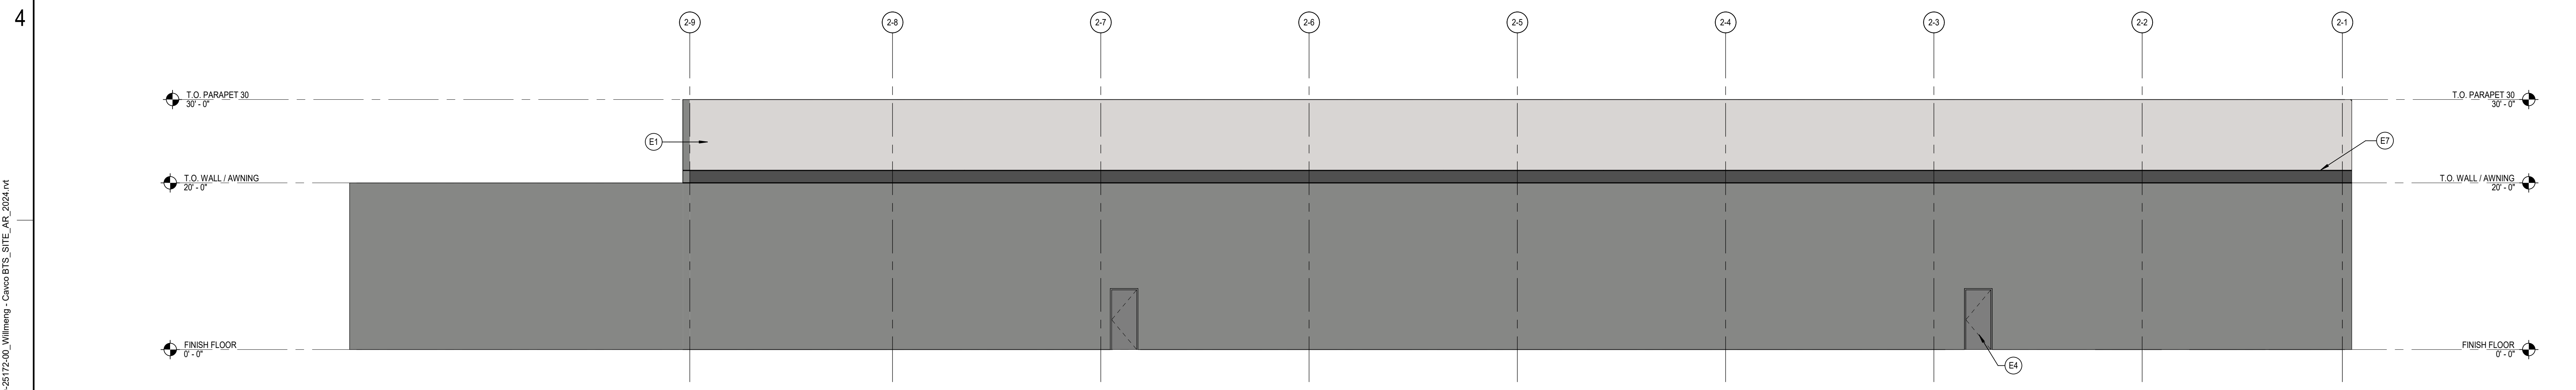

BUILDING 2 - OVERALL - SOUTH
SCALE: 1/8" = 1'-0"

- SHEET NOTES**
- E1 TILT UP CONCRETE WALL PANEL, TYP.
 - E4 HOLLOW METAL DOOR, TYP.
 - E5 OVER HEAD SECTIONAL DOOR, TYP.
 - E7 1" V GROOVE REVEALS, TYP.

Autodesk Docs:30-25172-00 Willmeng - Cavo BTSS:30-25172-00 Willmeng - Cavo BTSS_SITE_AR_2024.rvt
 8/11/2025 5:02:33 PM


1

2


3

4


5

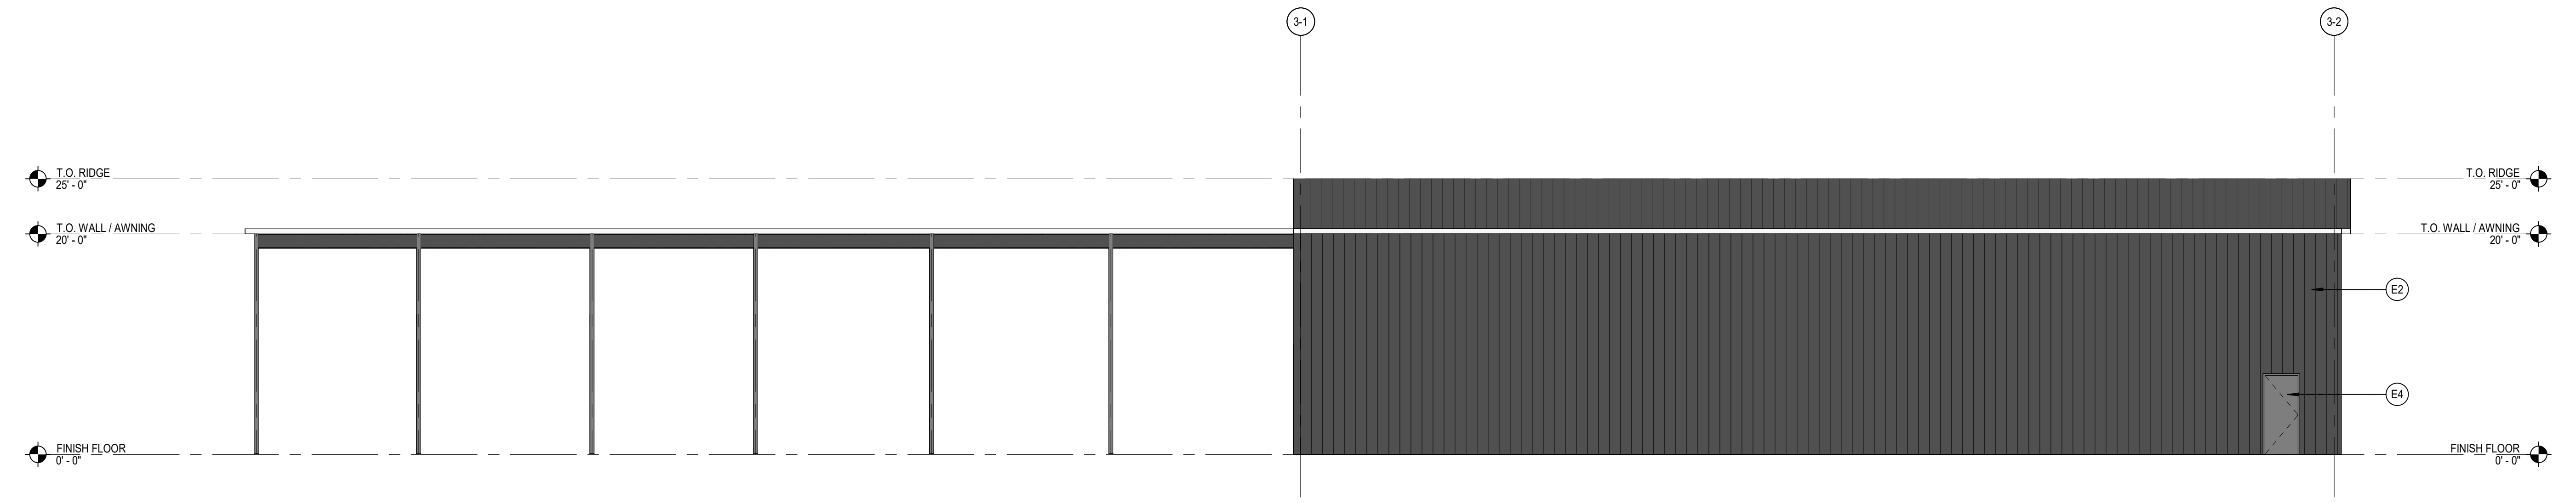


PAINT BOOTH - OVERALL - NORTH
SCALE: 1/8" = 1'-0"

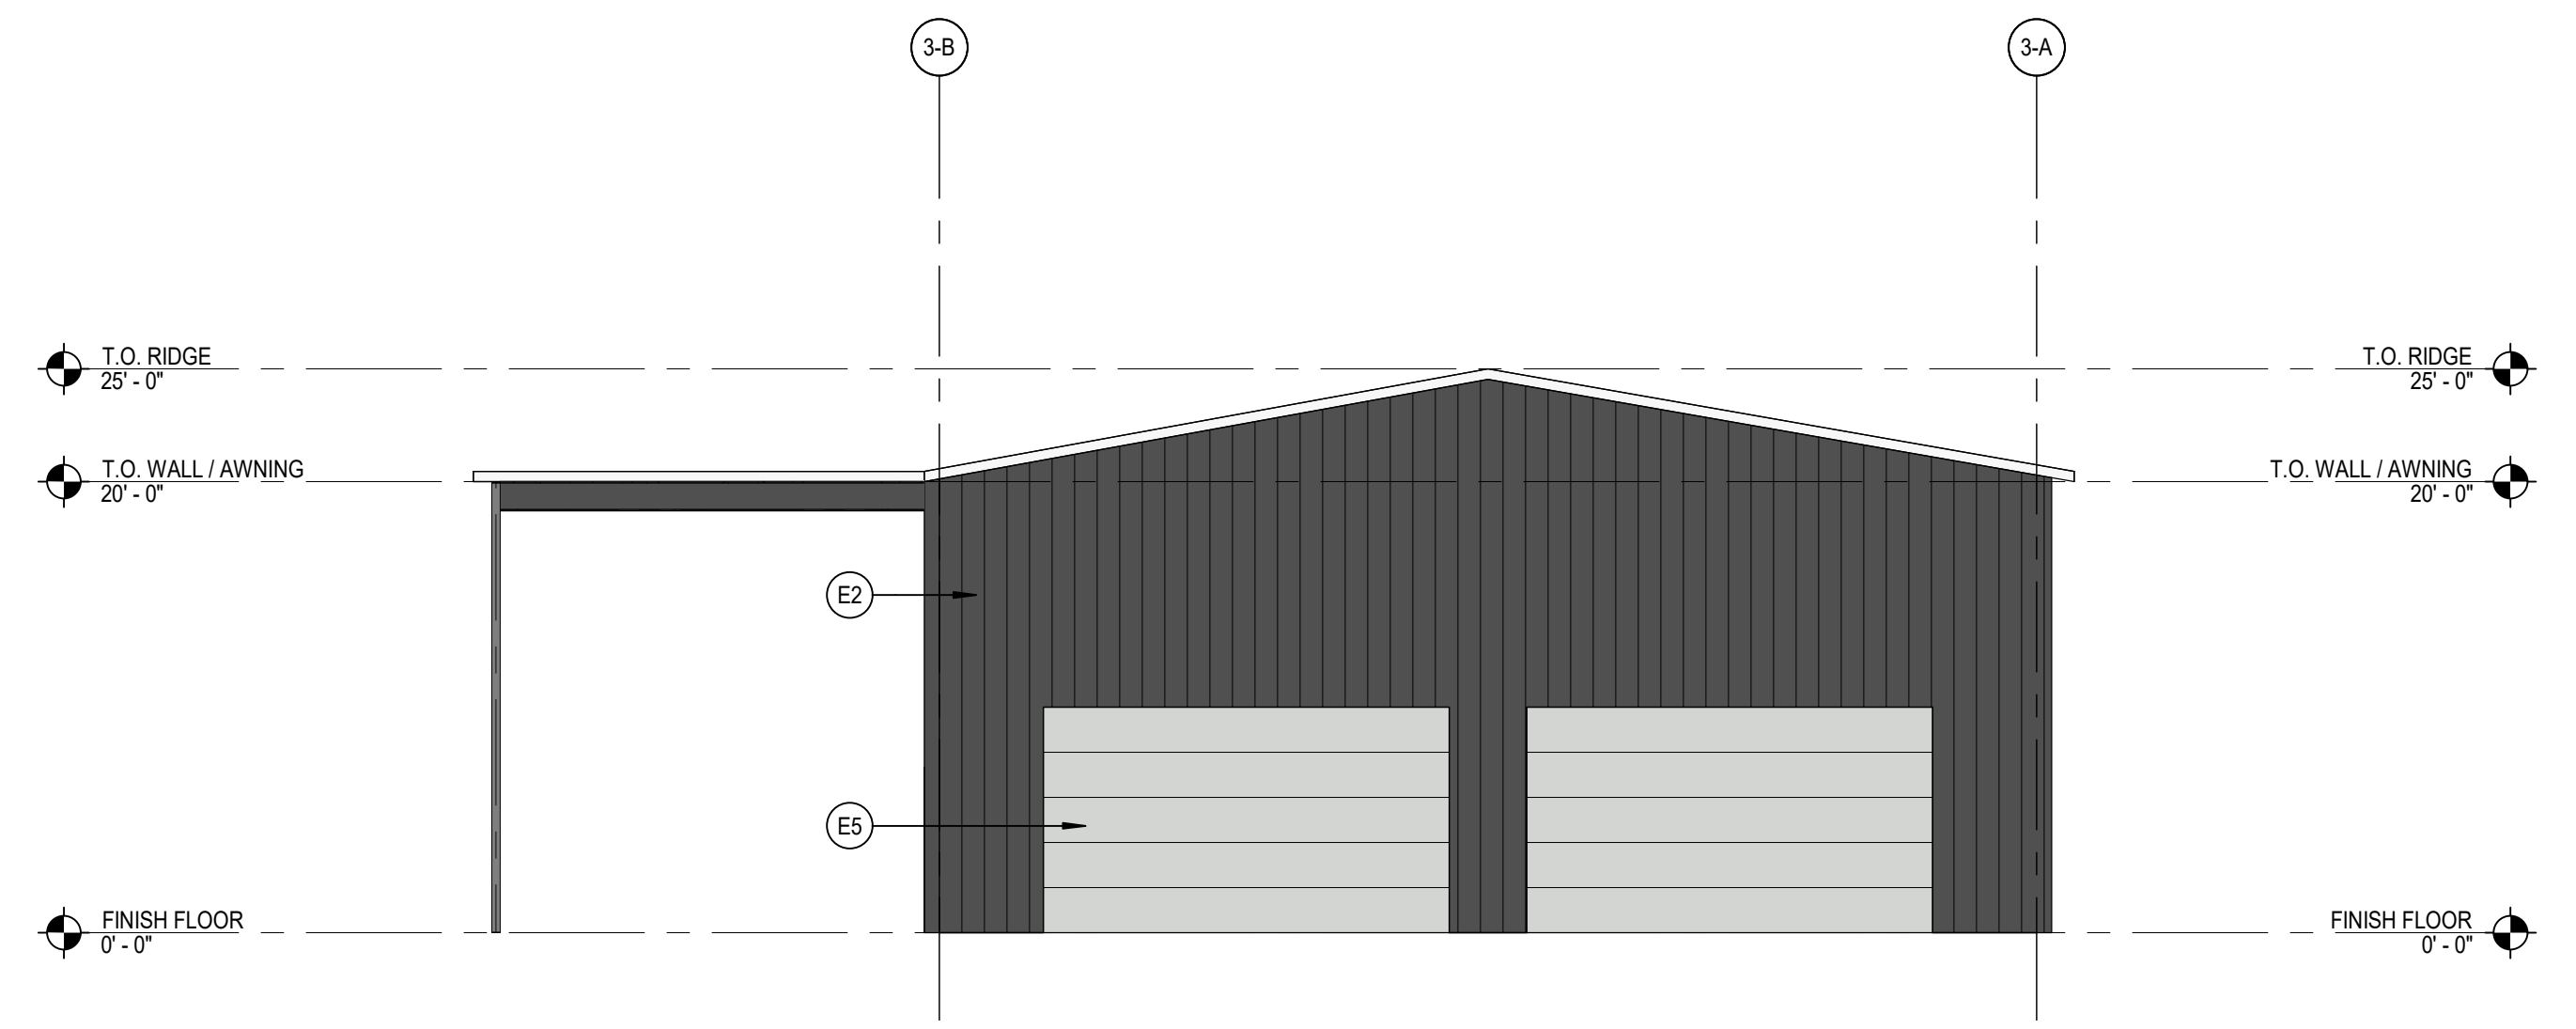

PAINT BOOTH - OVERALL - WEST
SCALE: 1/8" = 1'-0"

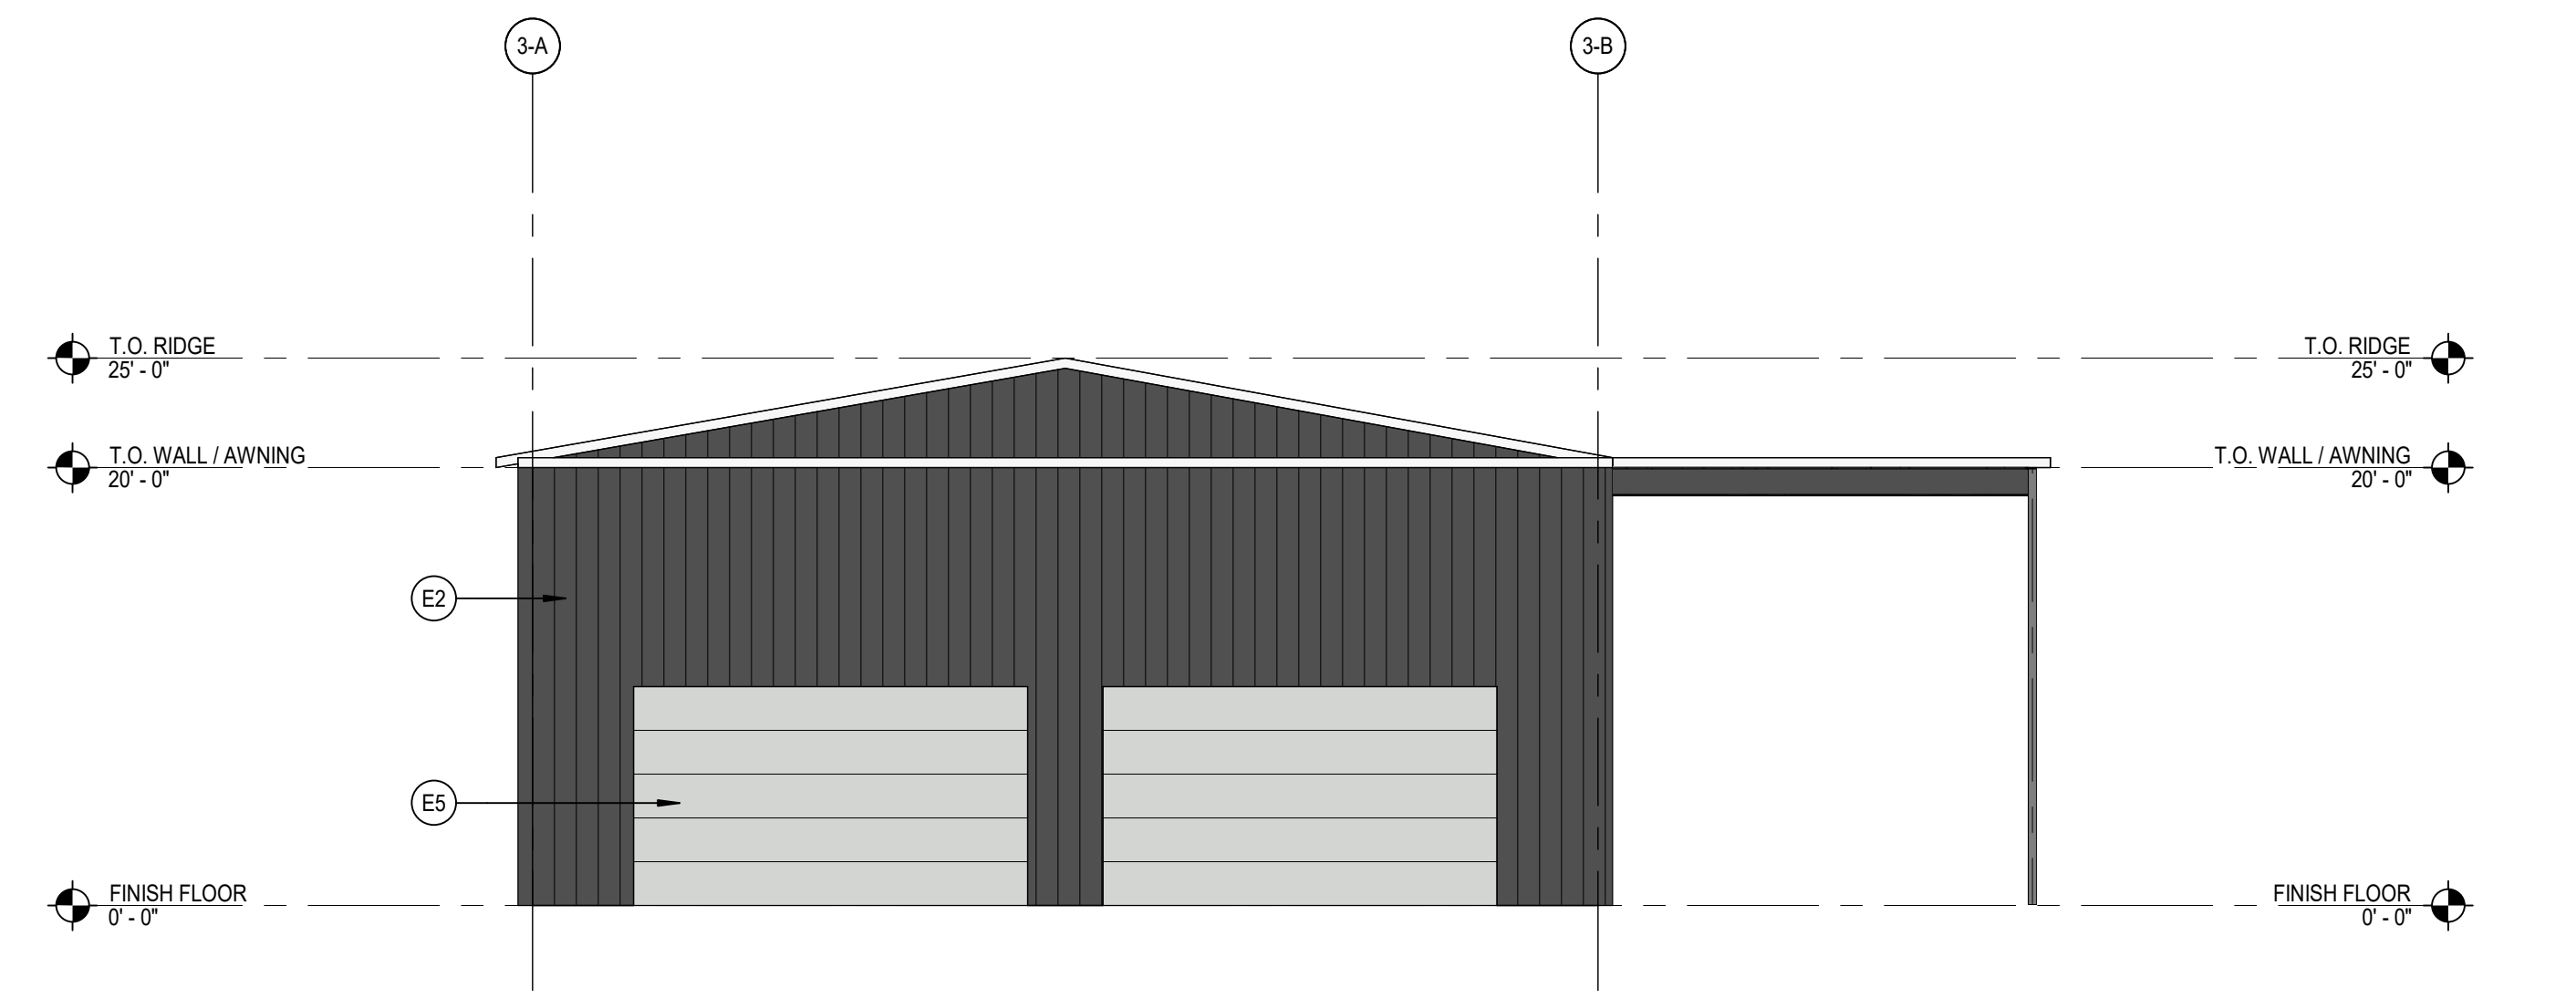

PAINT BOOTH - OVERALL - EAST
SCALE: 1/8" = 1'-0"

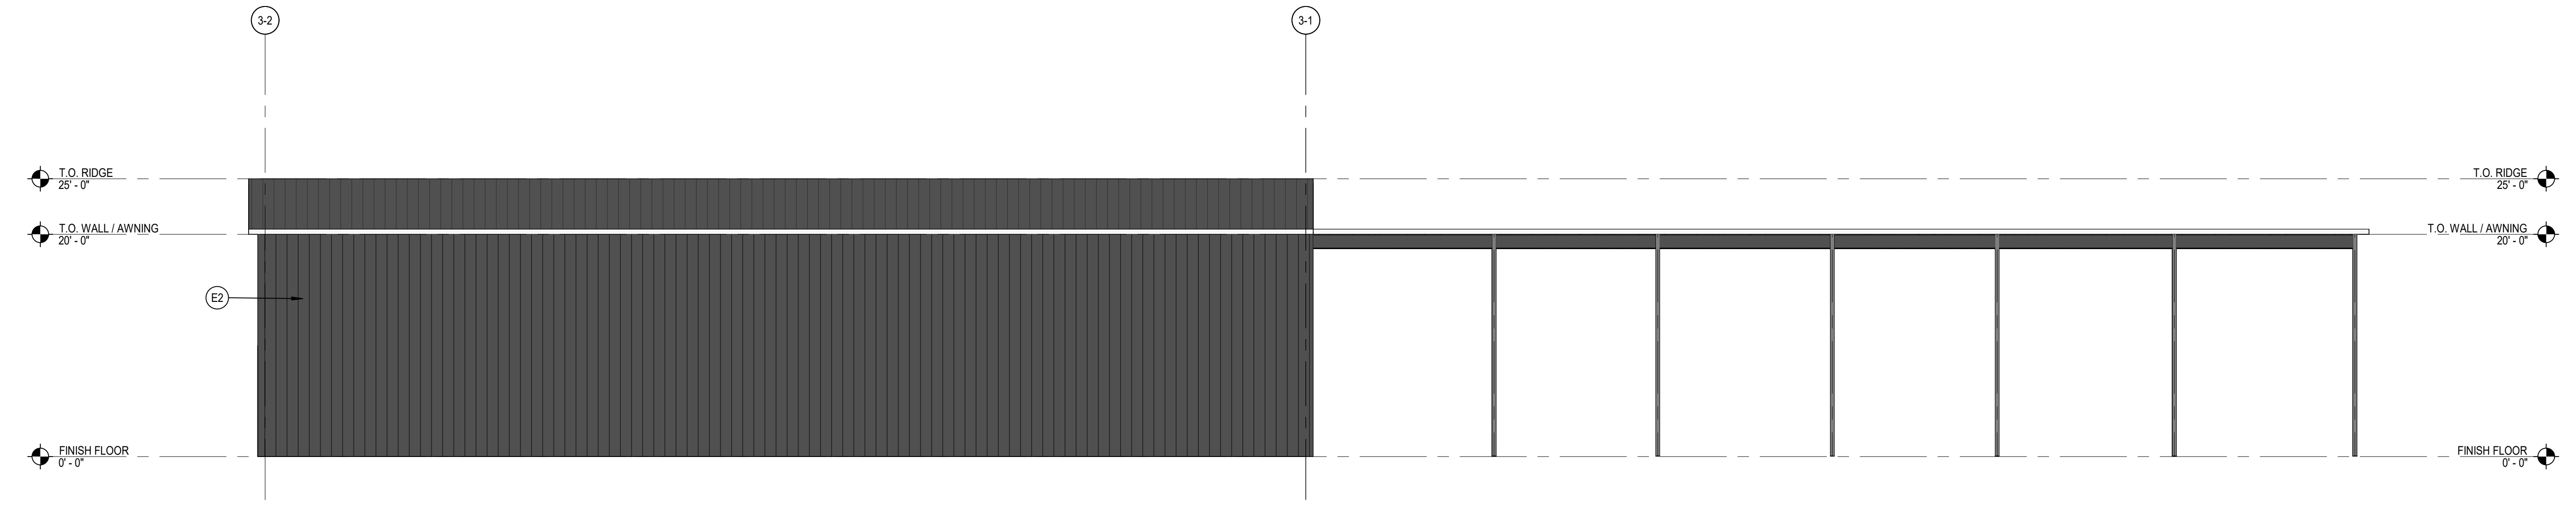


PAINT BOOTH - OVERALL - SOUTH
SCALE: 1/8" = 1'-0"


- SHEET NOTES**
- E2 PRE-ENGINEERED METAL PANEL, TYP.
 - E4 HOLLOW METAL DOOR, TYP.
 - E5 OVER HEAD SECTIONAL DOOR, TYP.

Autodesk Docs:30-25172-00 Willmeng - Cavo B7S30-25172-00_Willmeng - Cavo B7S_SITE_AR_2024.rvt
 8/11/2025 5:02:33 PM


A B C D E F 1 2 3 4 5 Autodesk Docs:30-25172-00 Willmeng - Cavco BTSS:30-25172-00 Willmeng - Cavco BTSS_SITE_AR_2024.rvt 8/11/2025 5:04:18 PM

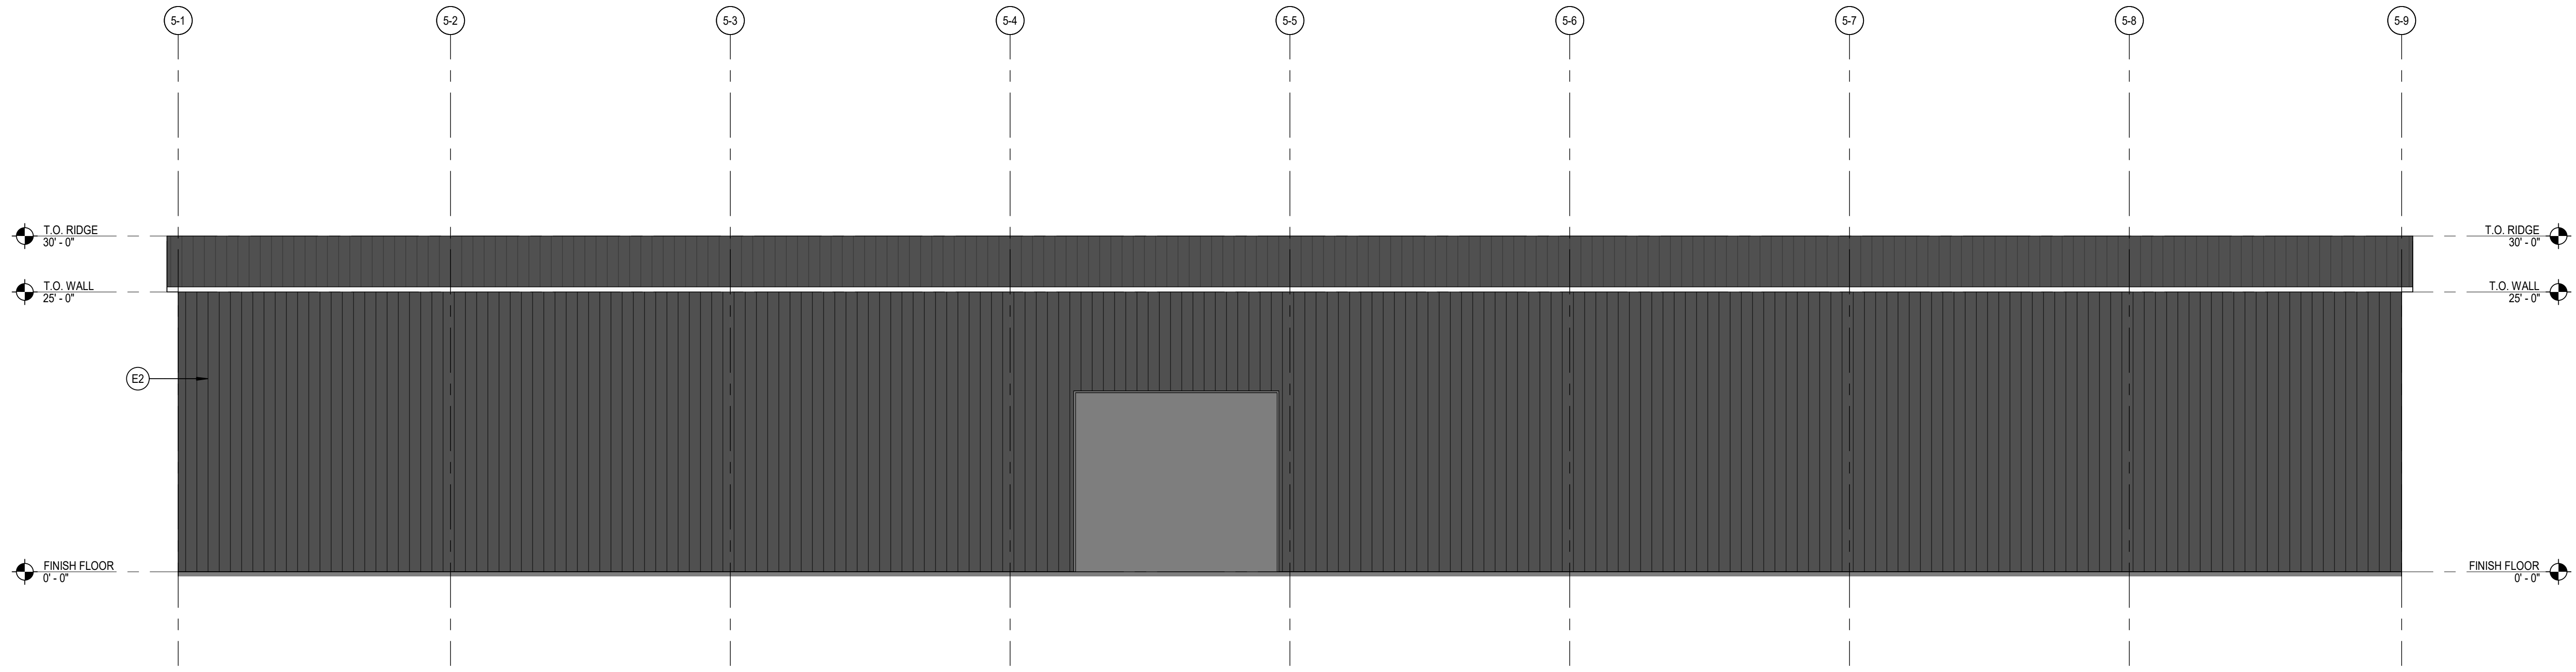


STORAGE 1 - OVERALL - NORTH
SCALE: 1/8" = 1'-0"

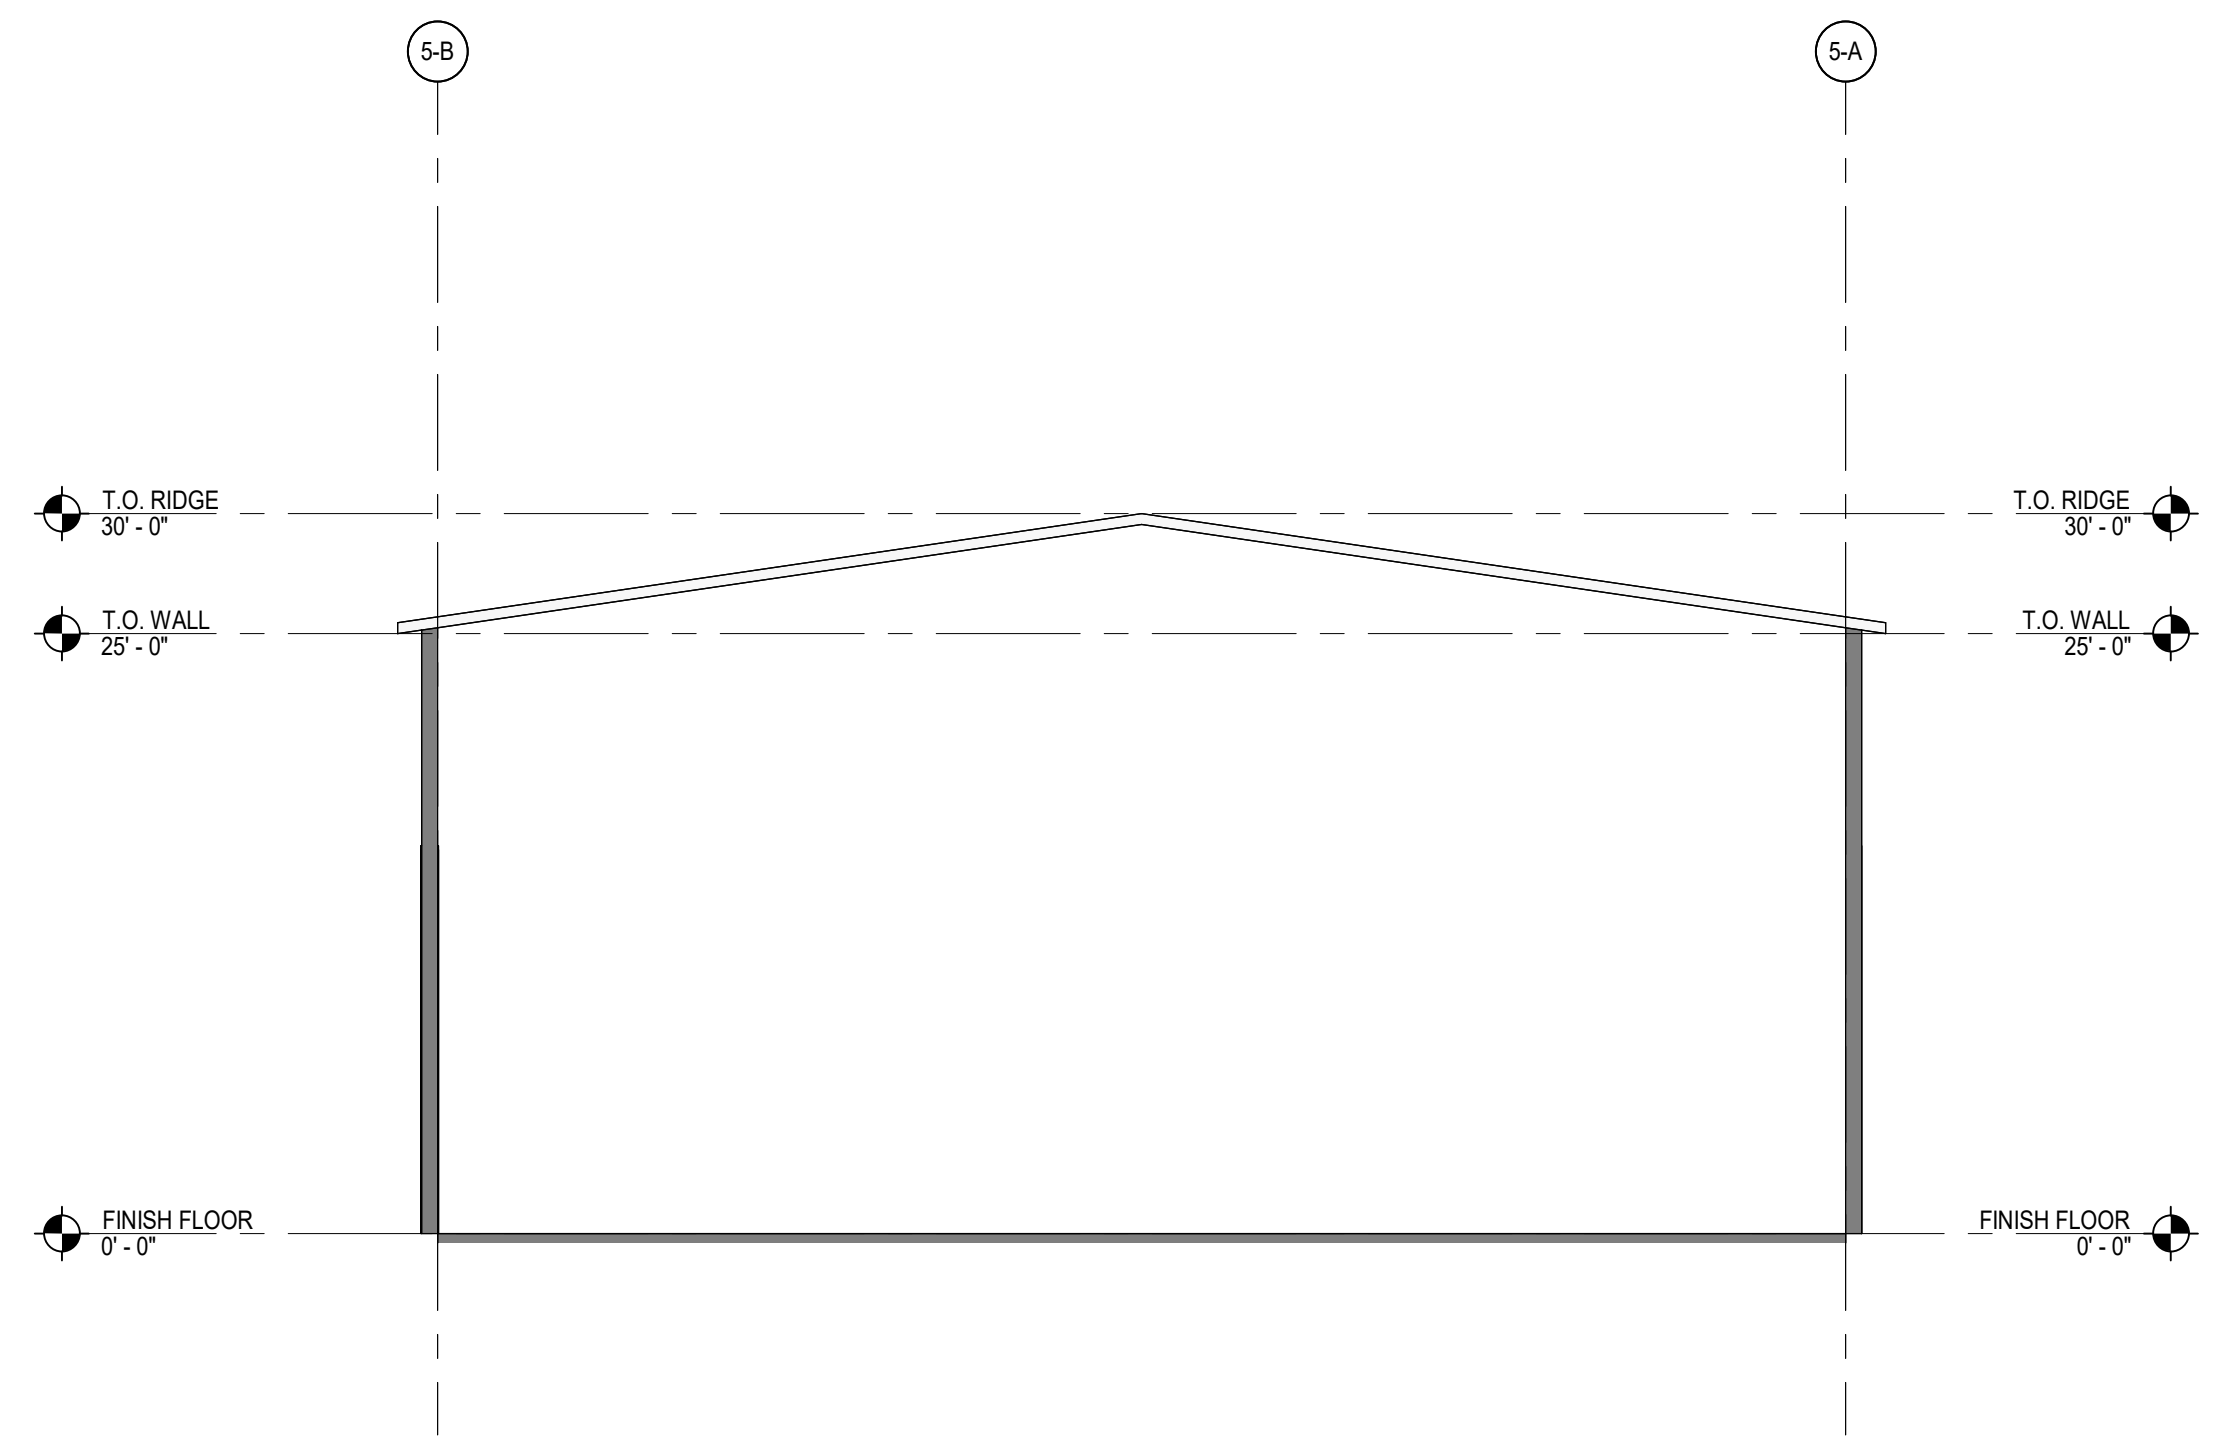

STORAGE 1 - OVERALL - WEST
SCALE: 1/8" = 1'-0"

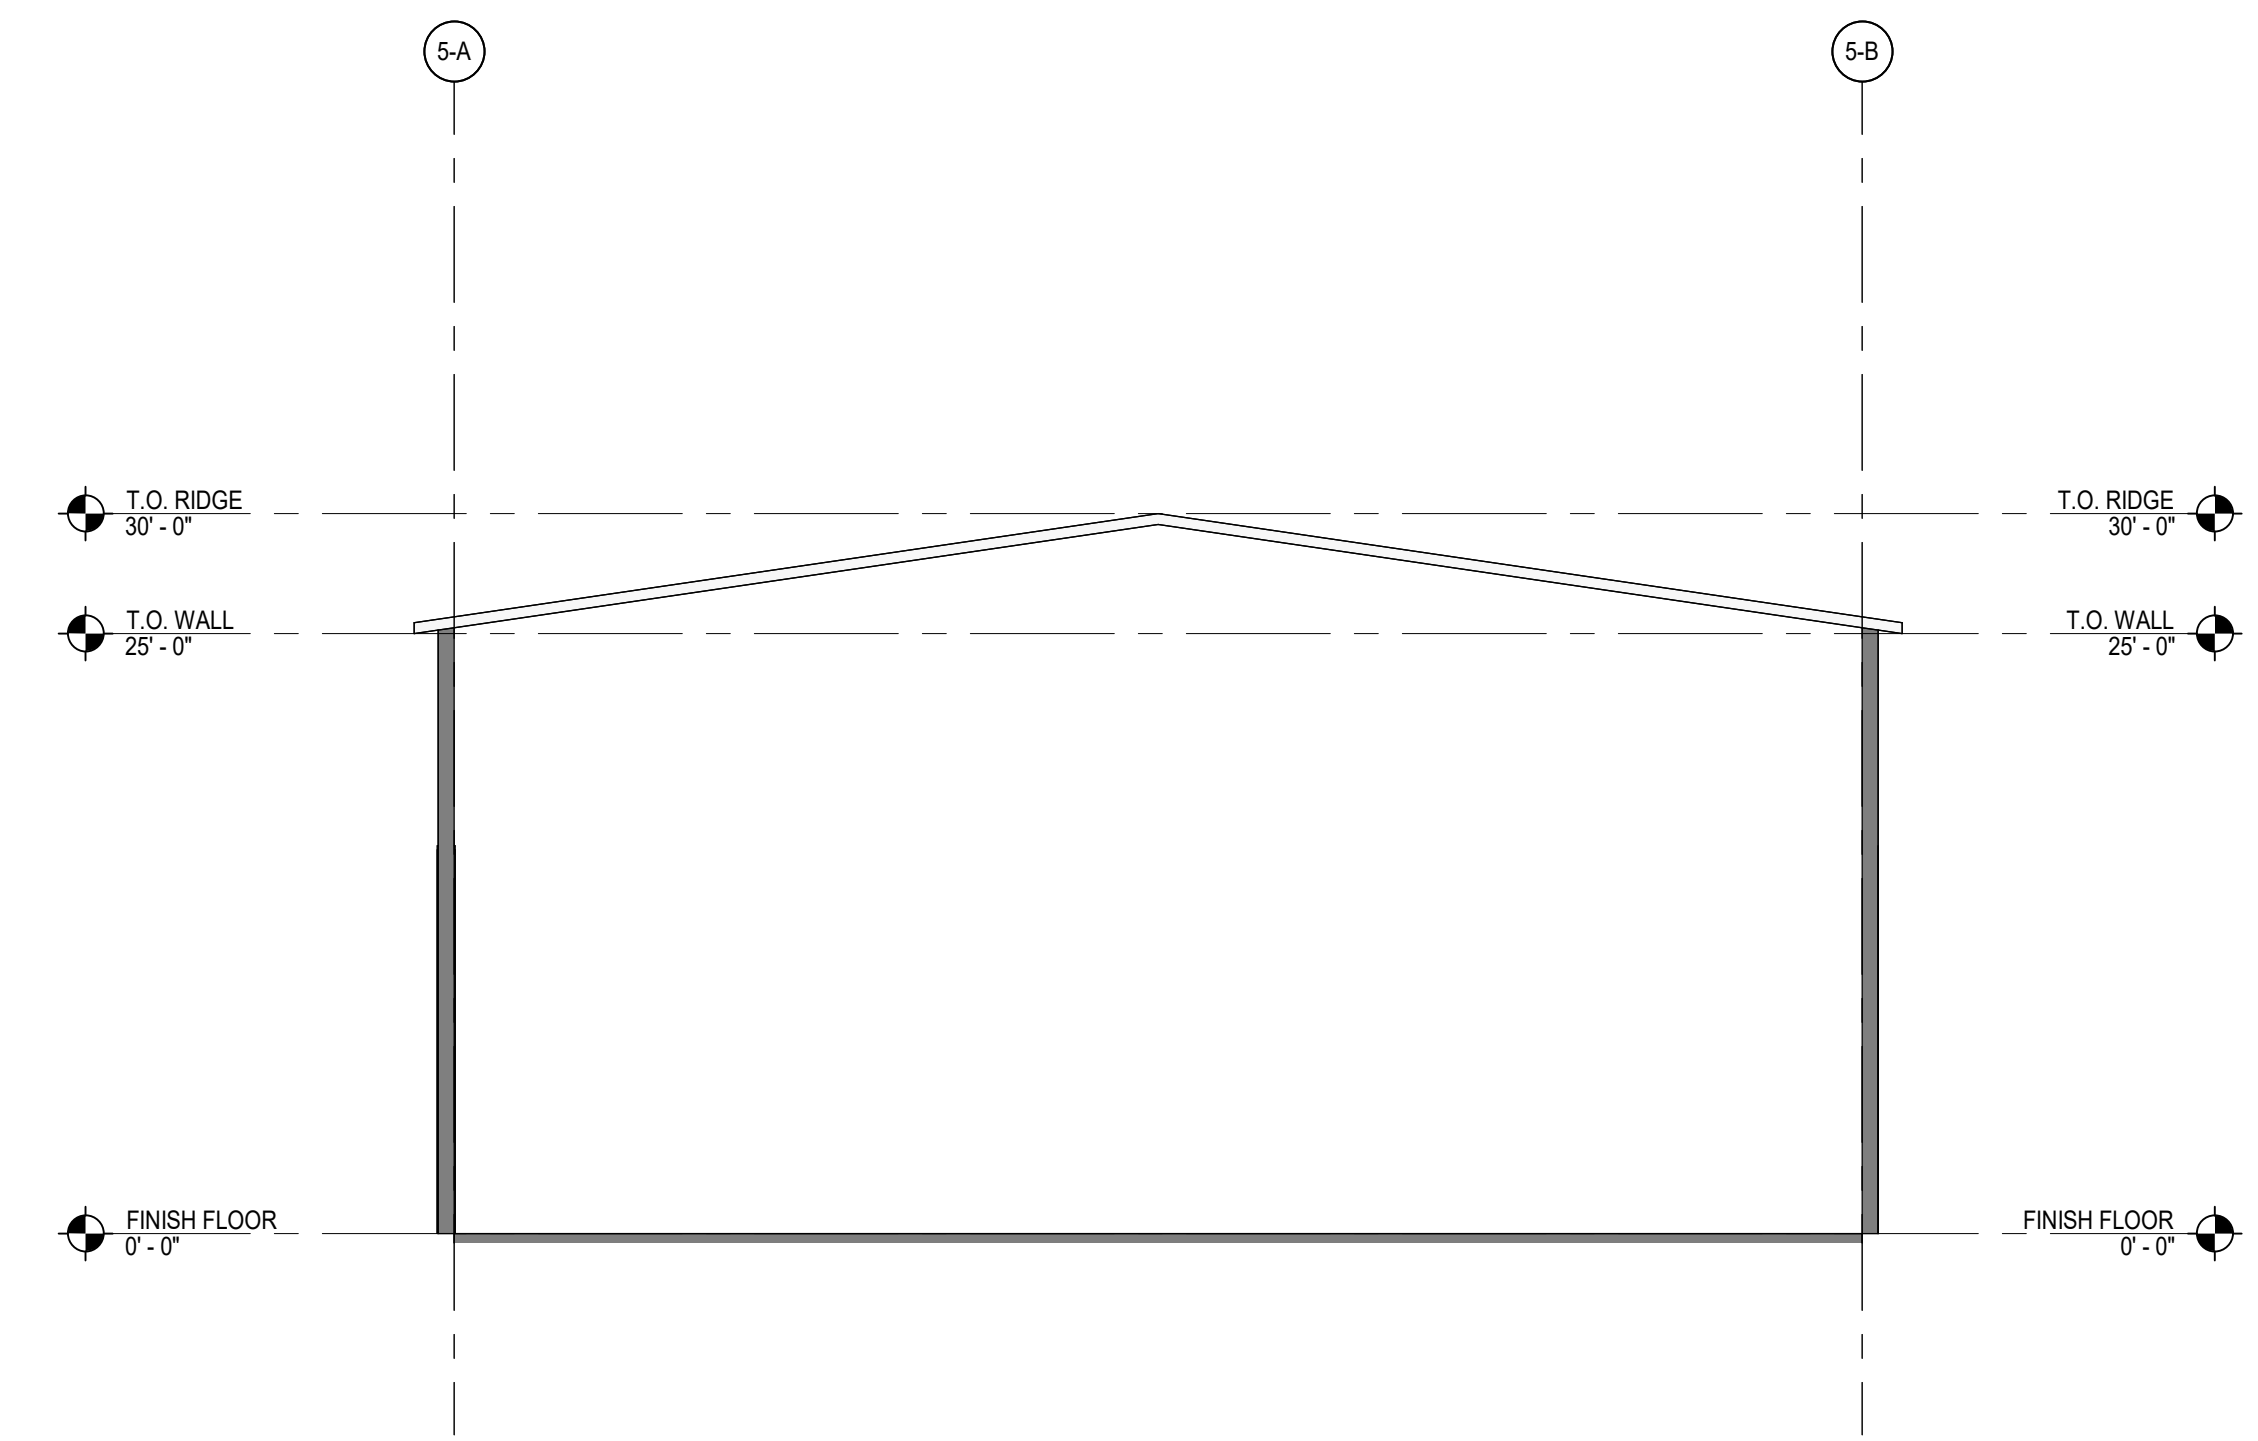

STORAGE 1 - OVERALL - EAST
SCALE: 1/8" = 1'-0"

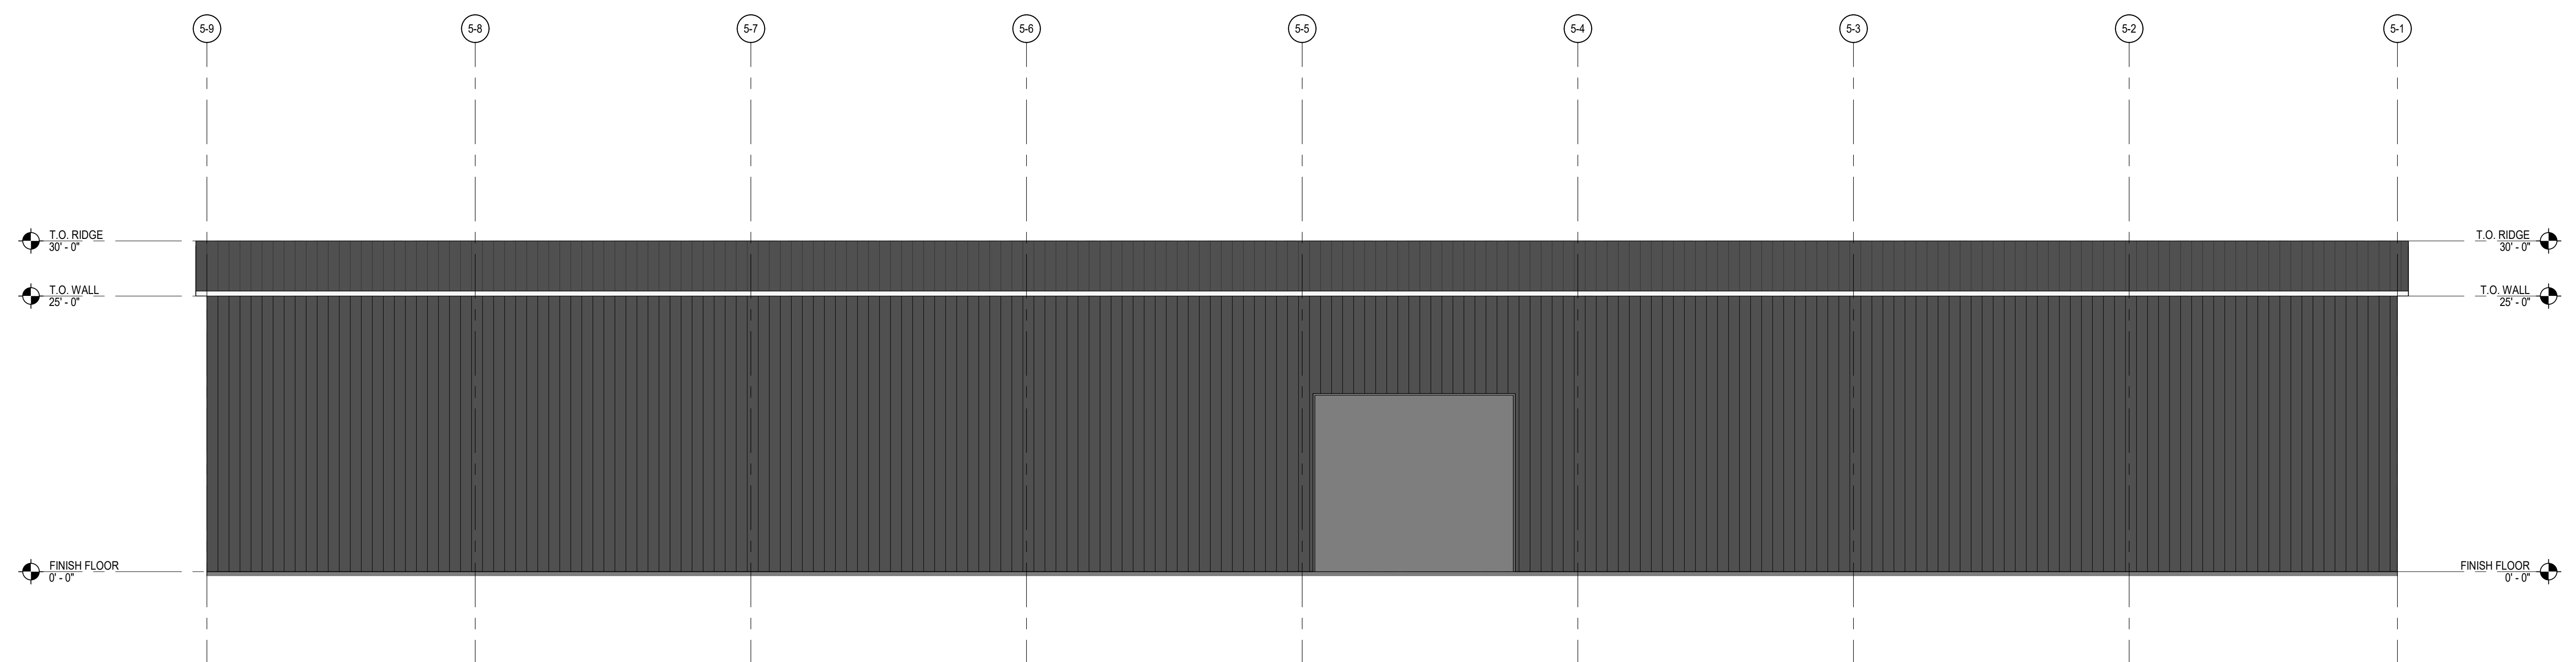


STORAGE 1 - OVERALL - SOUTH
SCALE: 1/8" = 1'-0"

SHEET NOTES
E2 PRE-ENGINEERED METAL PANEL, TYP.


A B C D E F

1

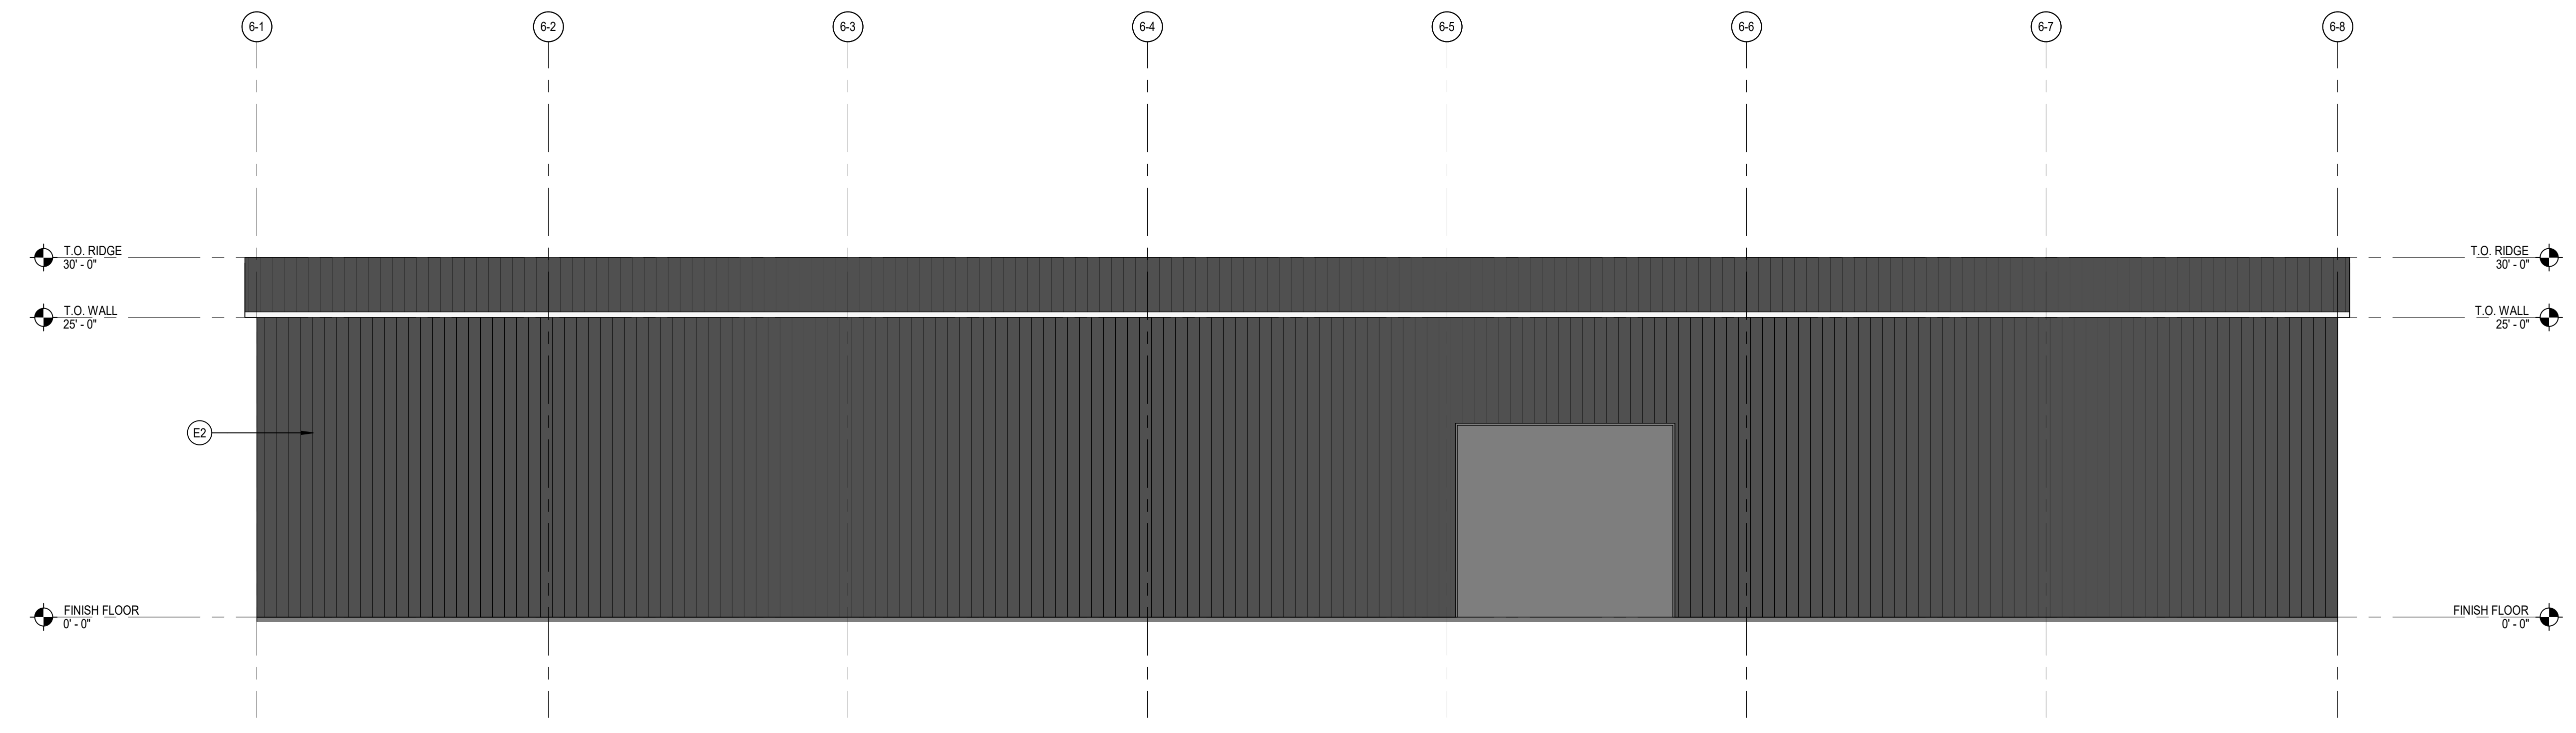


STORAGE 2 - OVERALL - NORTH
SCALE: 1/8" = 1'-0"

2

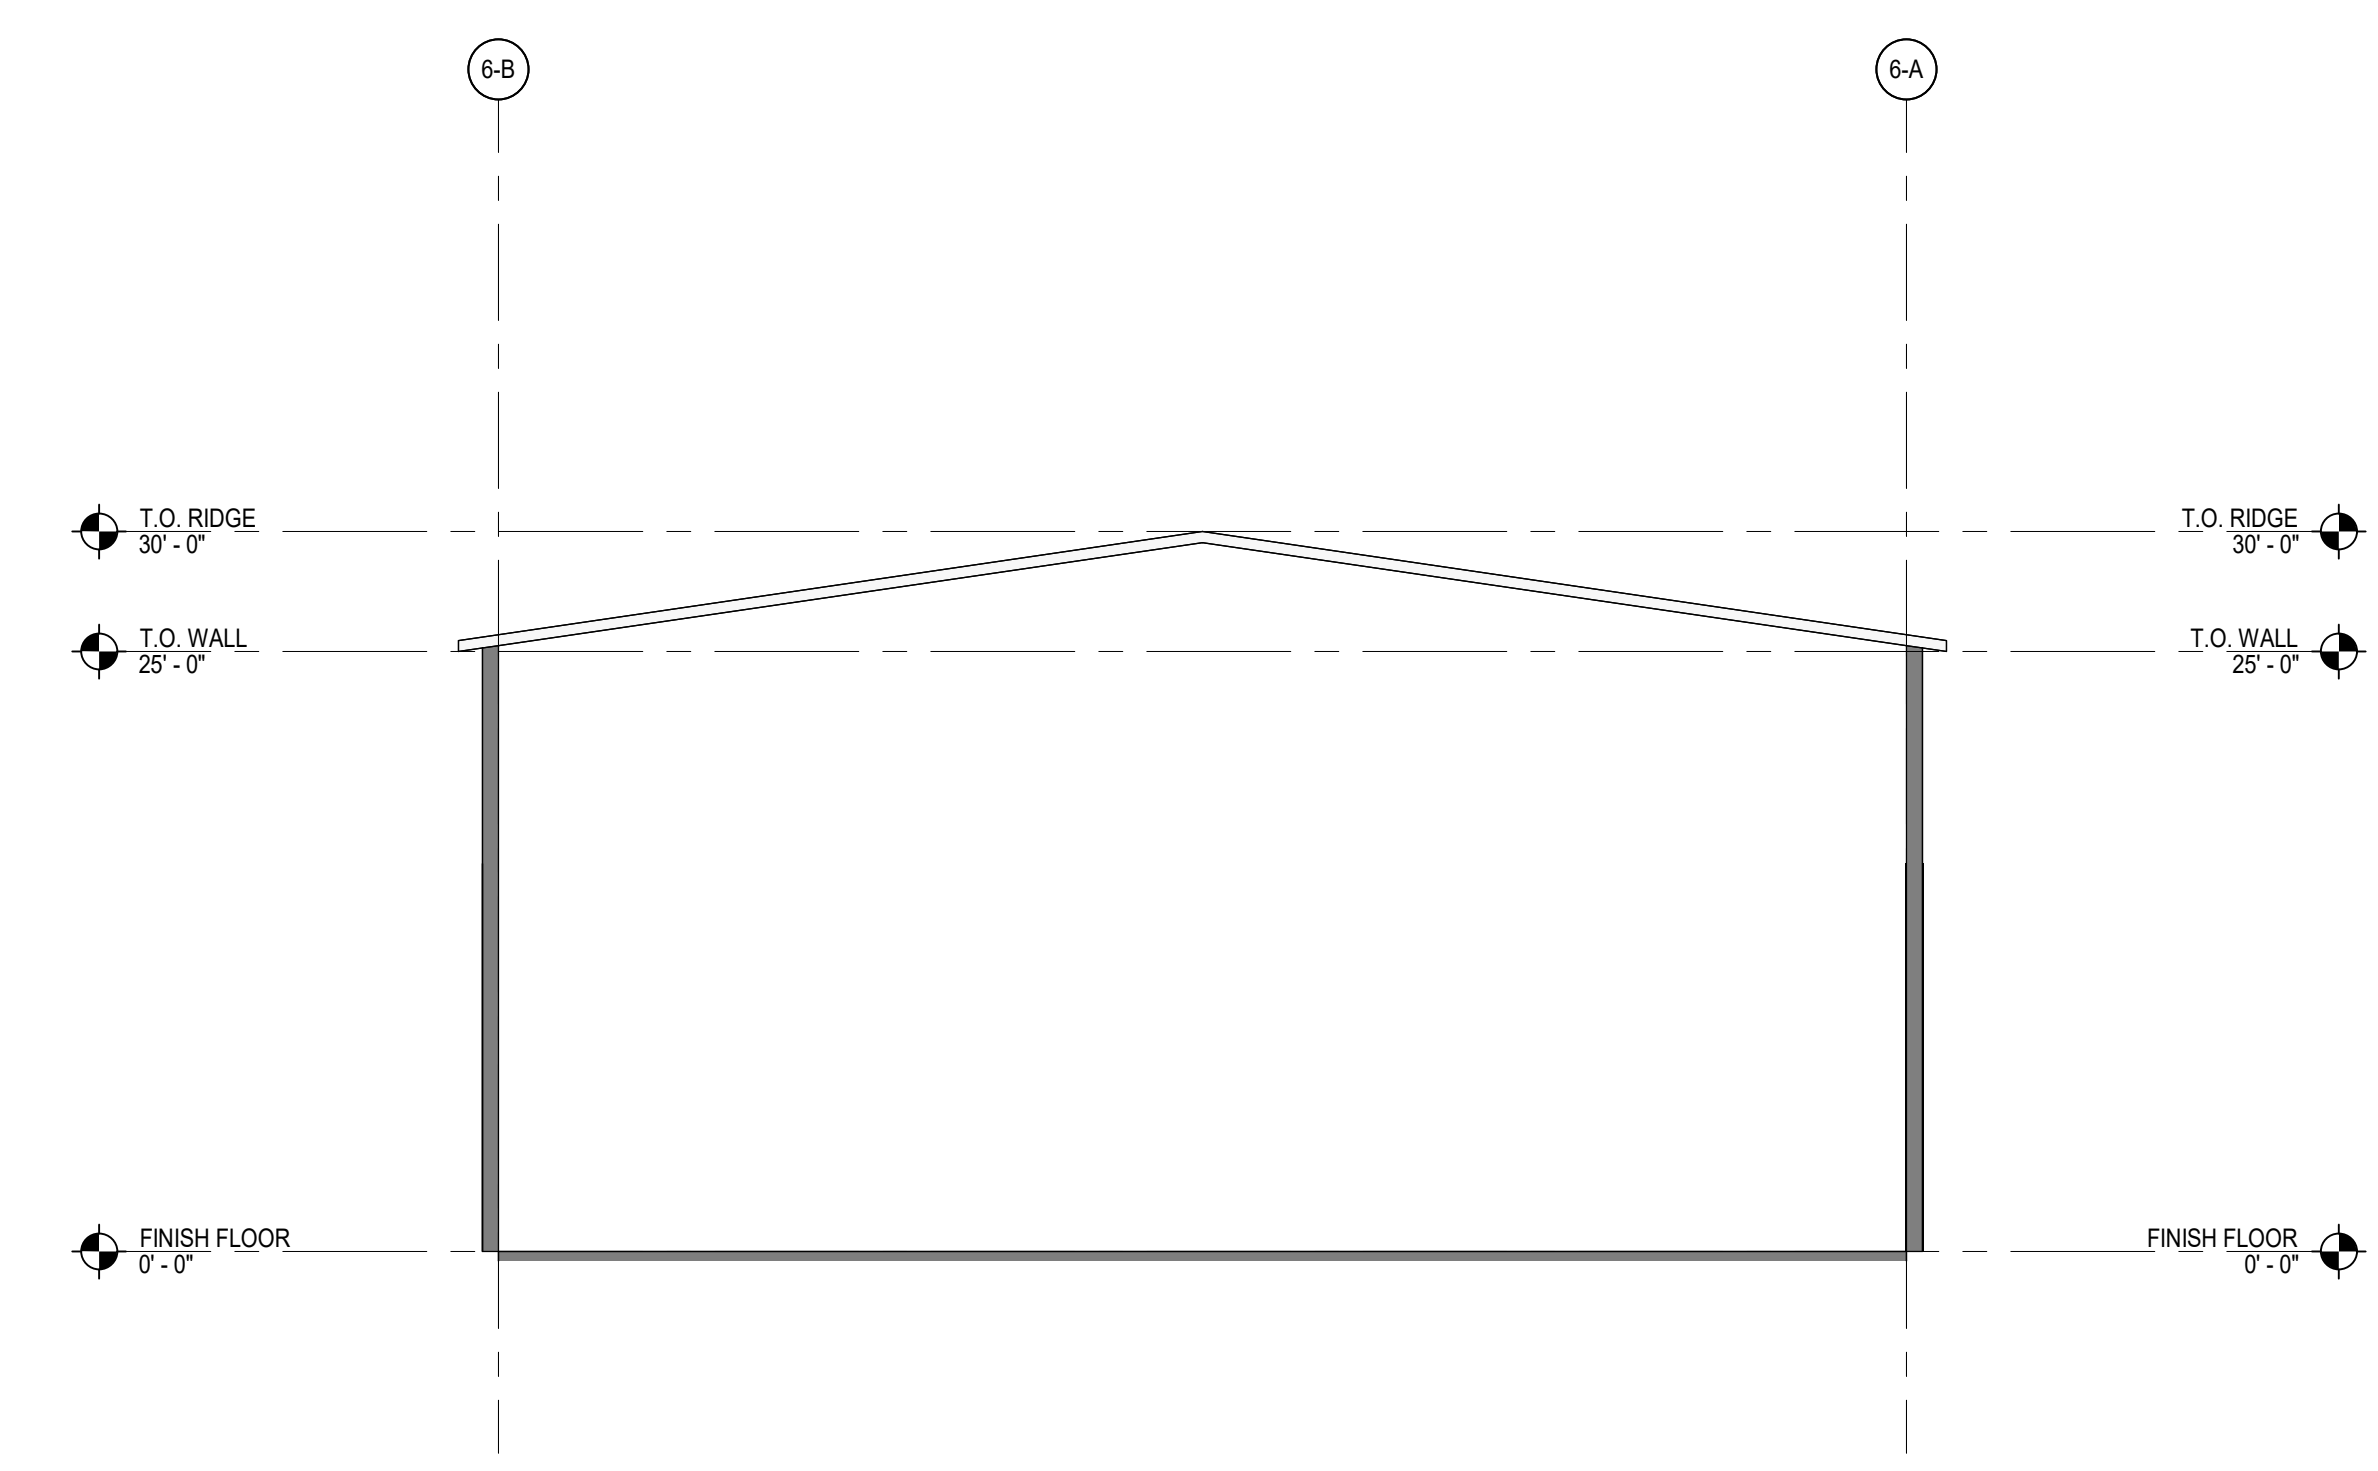


STORAGE 2 - OVERALL - WEST
SCALE: 1/8" = 1'-0"

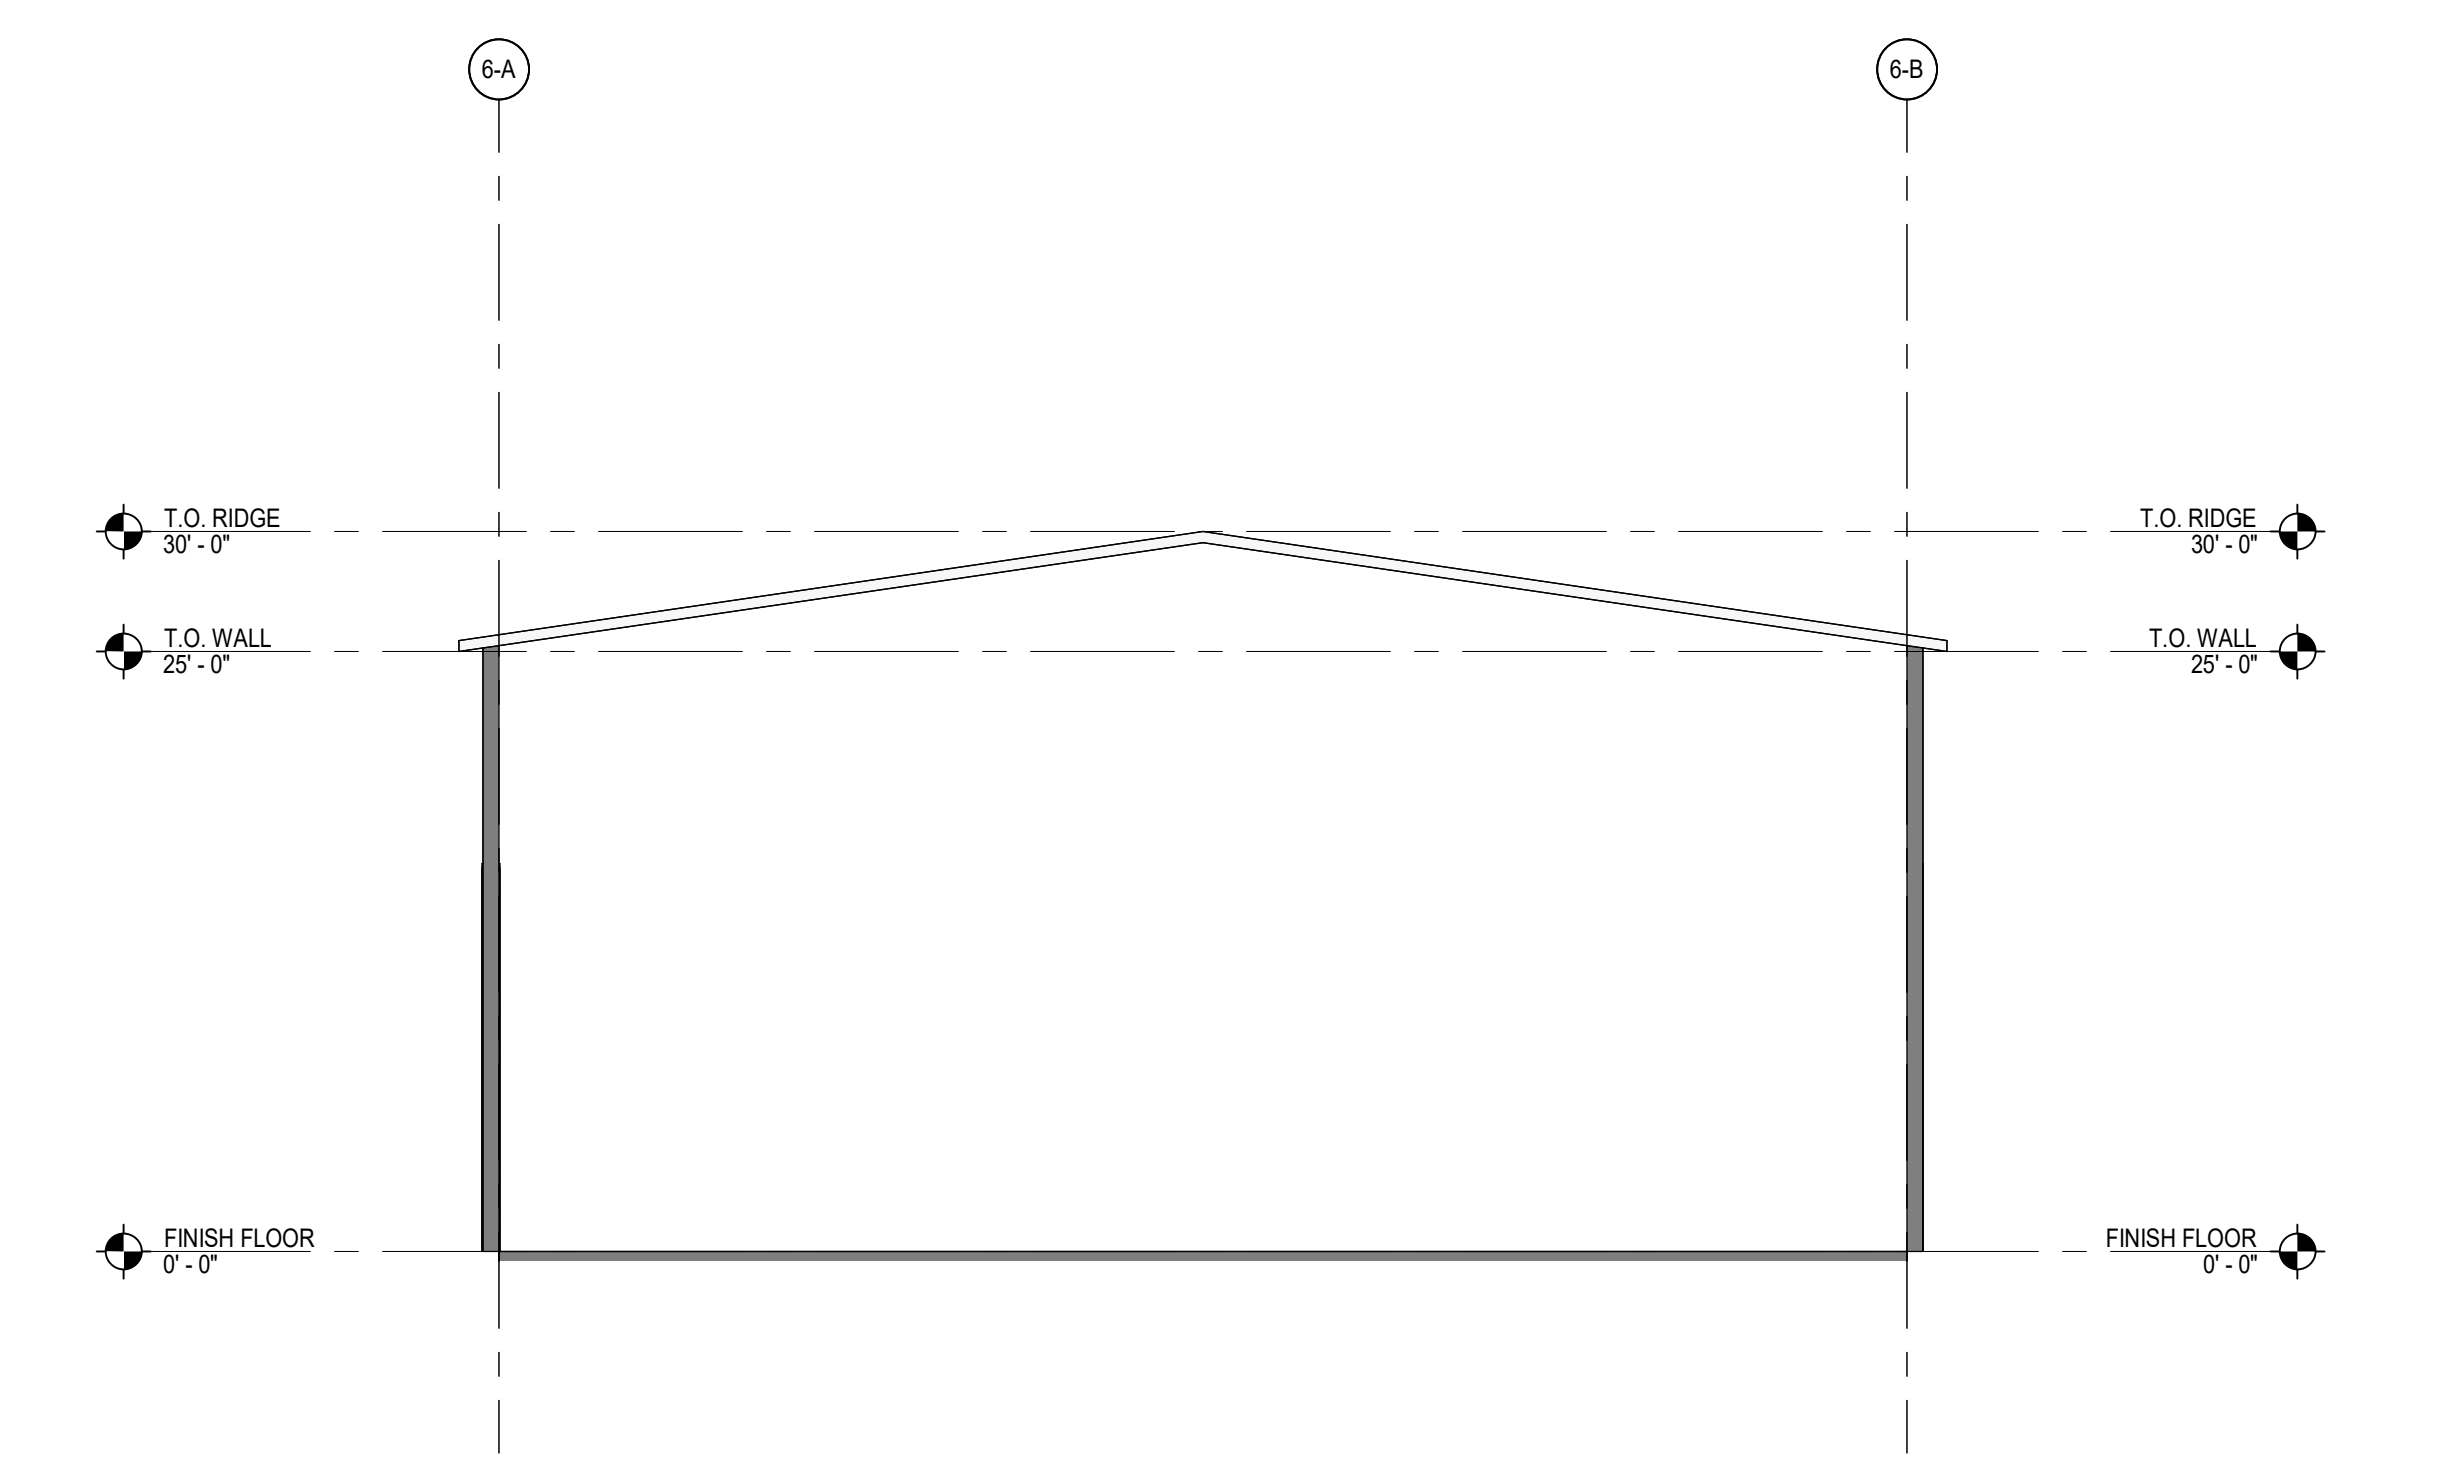

STORAGE 2 - OVERALL - EAST
SCALE: 1/8" = 1'-0"

3

4

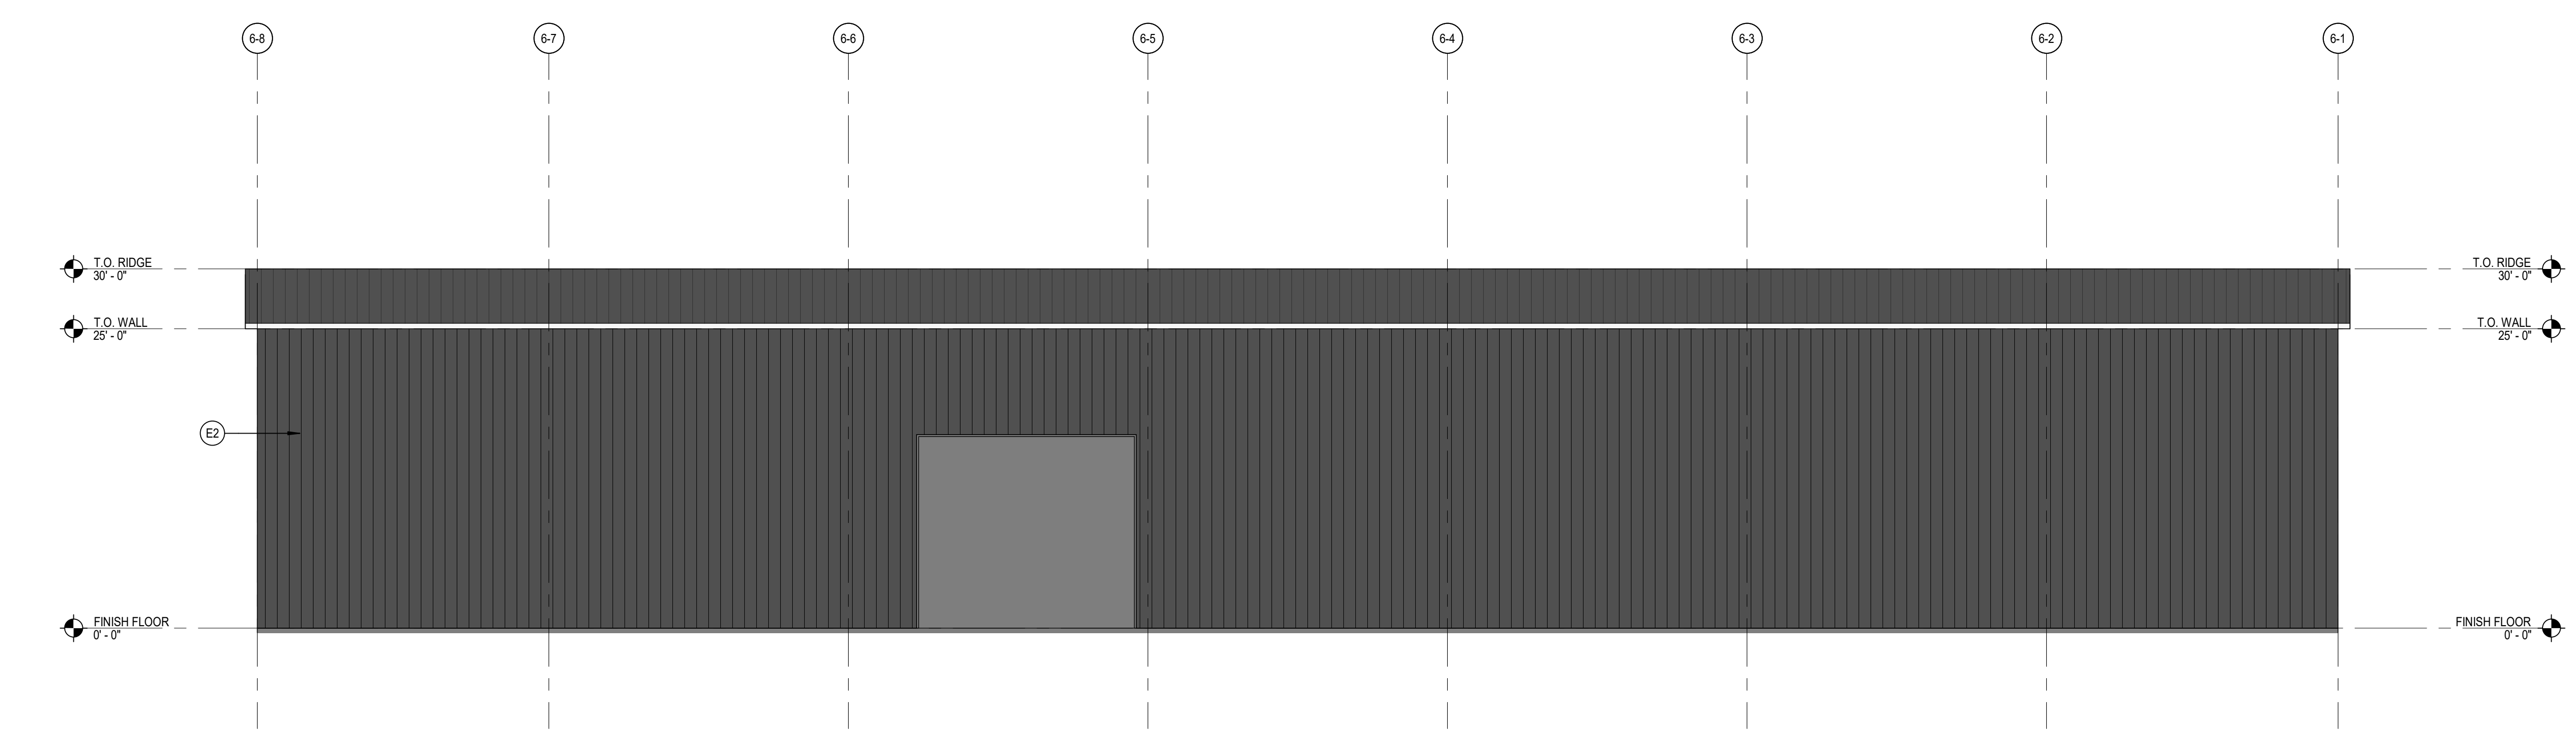

STORAGE 2 - OVERALL - SOUTH
SCALE: 1/8" = 1'-0"

5

SHEET NOTES
E2 PRE-ENGINEERED METAL PANEL, TYP.

Autodesk Docs:30-25172-00 Willmeng - Cavo BTSS:30-25172-00 Willmeng - Cavo BTSS_SITE_AR_2024.rvt
 8/11/2025 5:04:18 PM

1
2
3
4
5

A


B

C


D

E


F

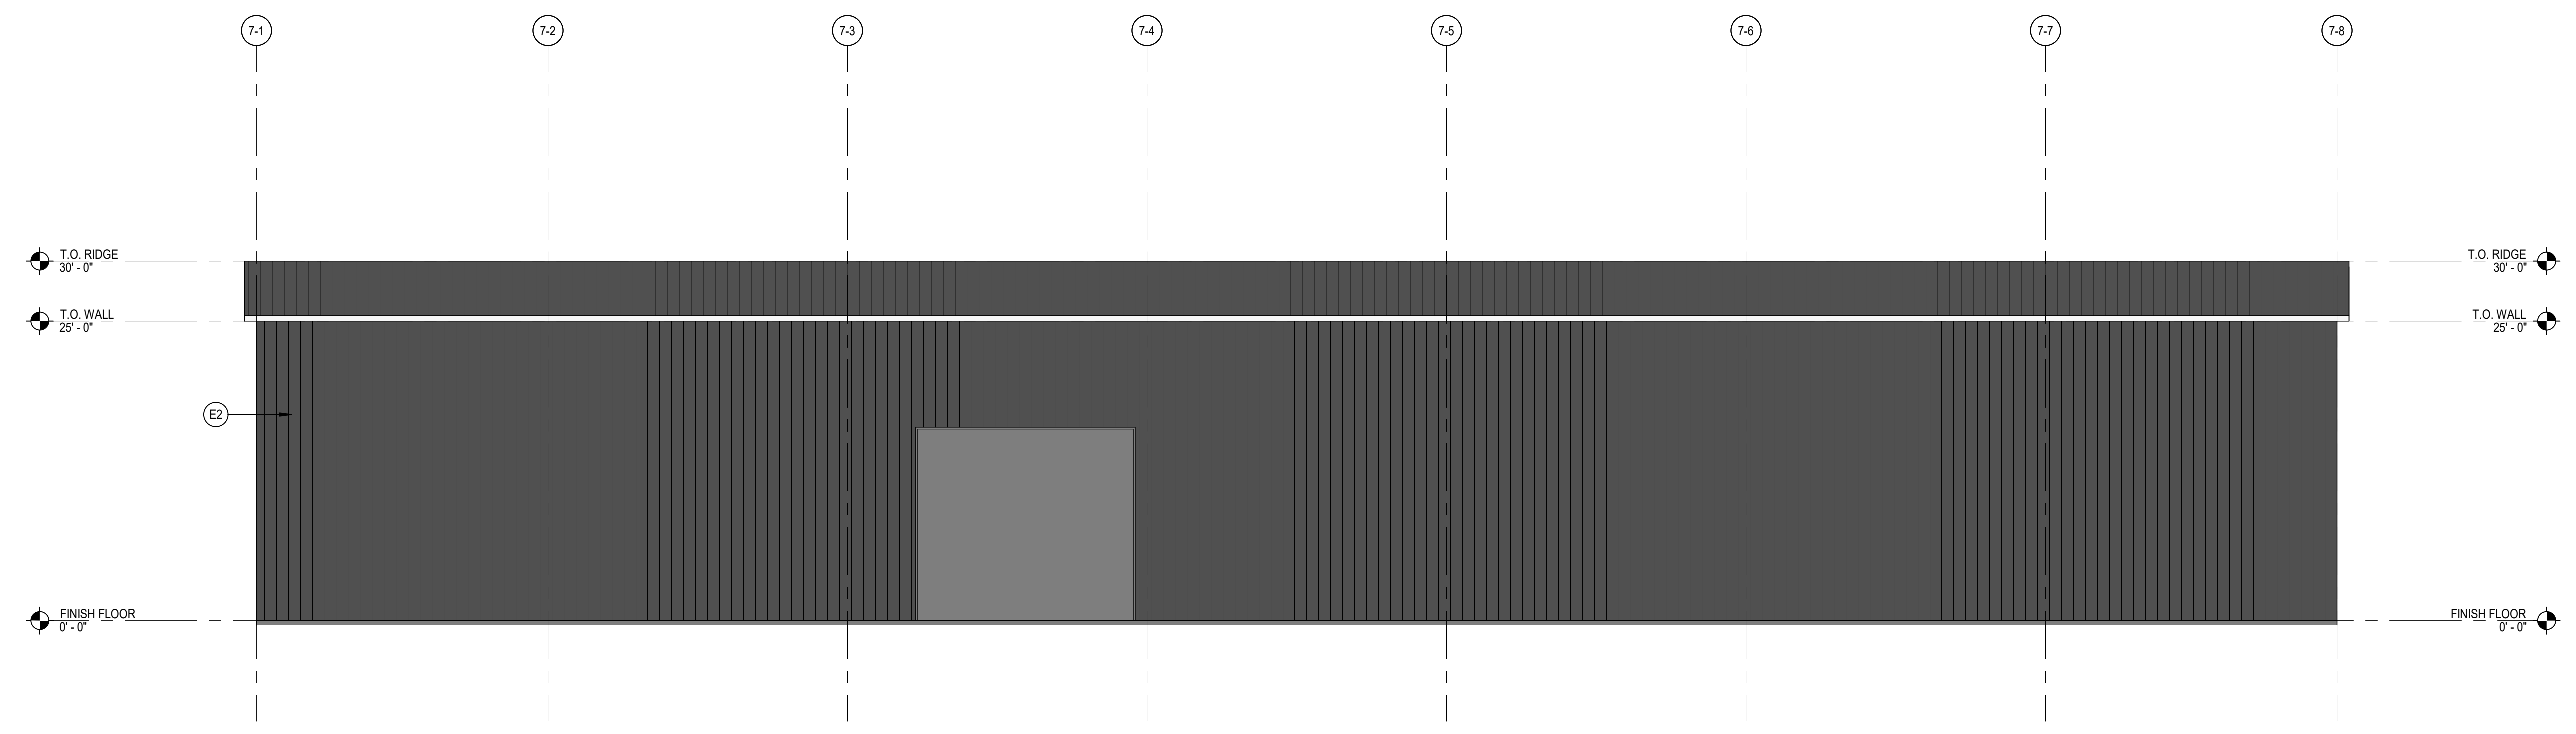


STORAGE 3 - OVERALL - NORTH
SCALE: 1/8" = 1'-0"

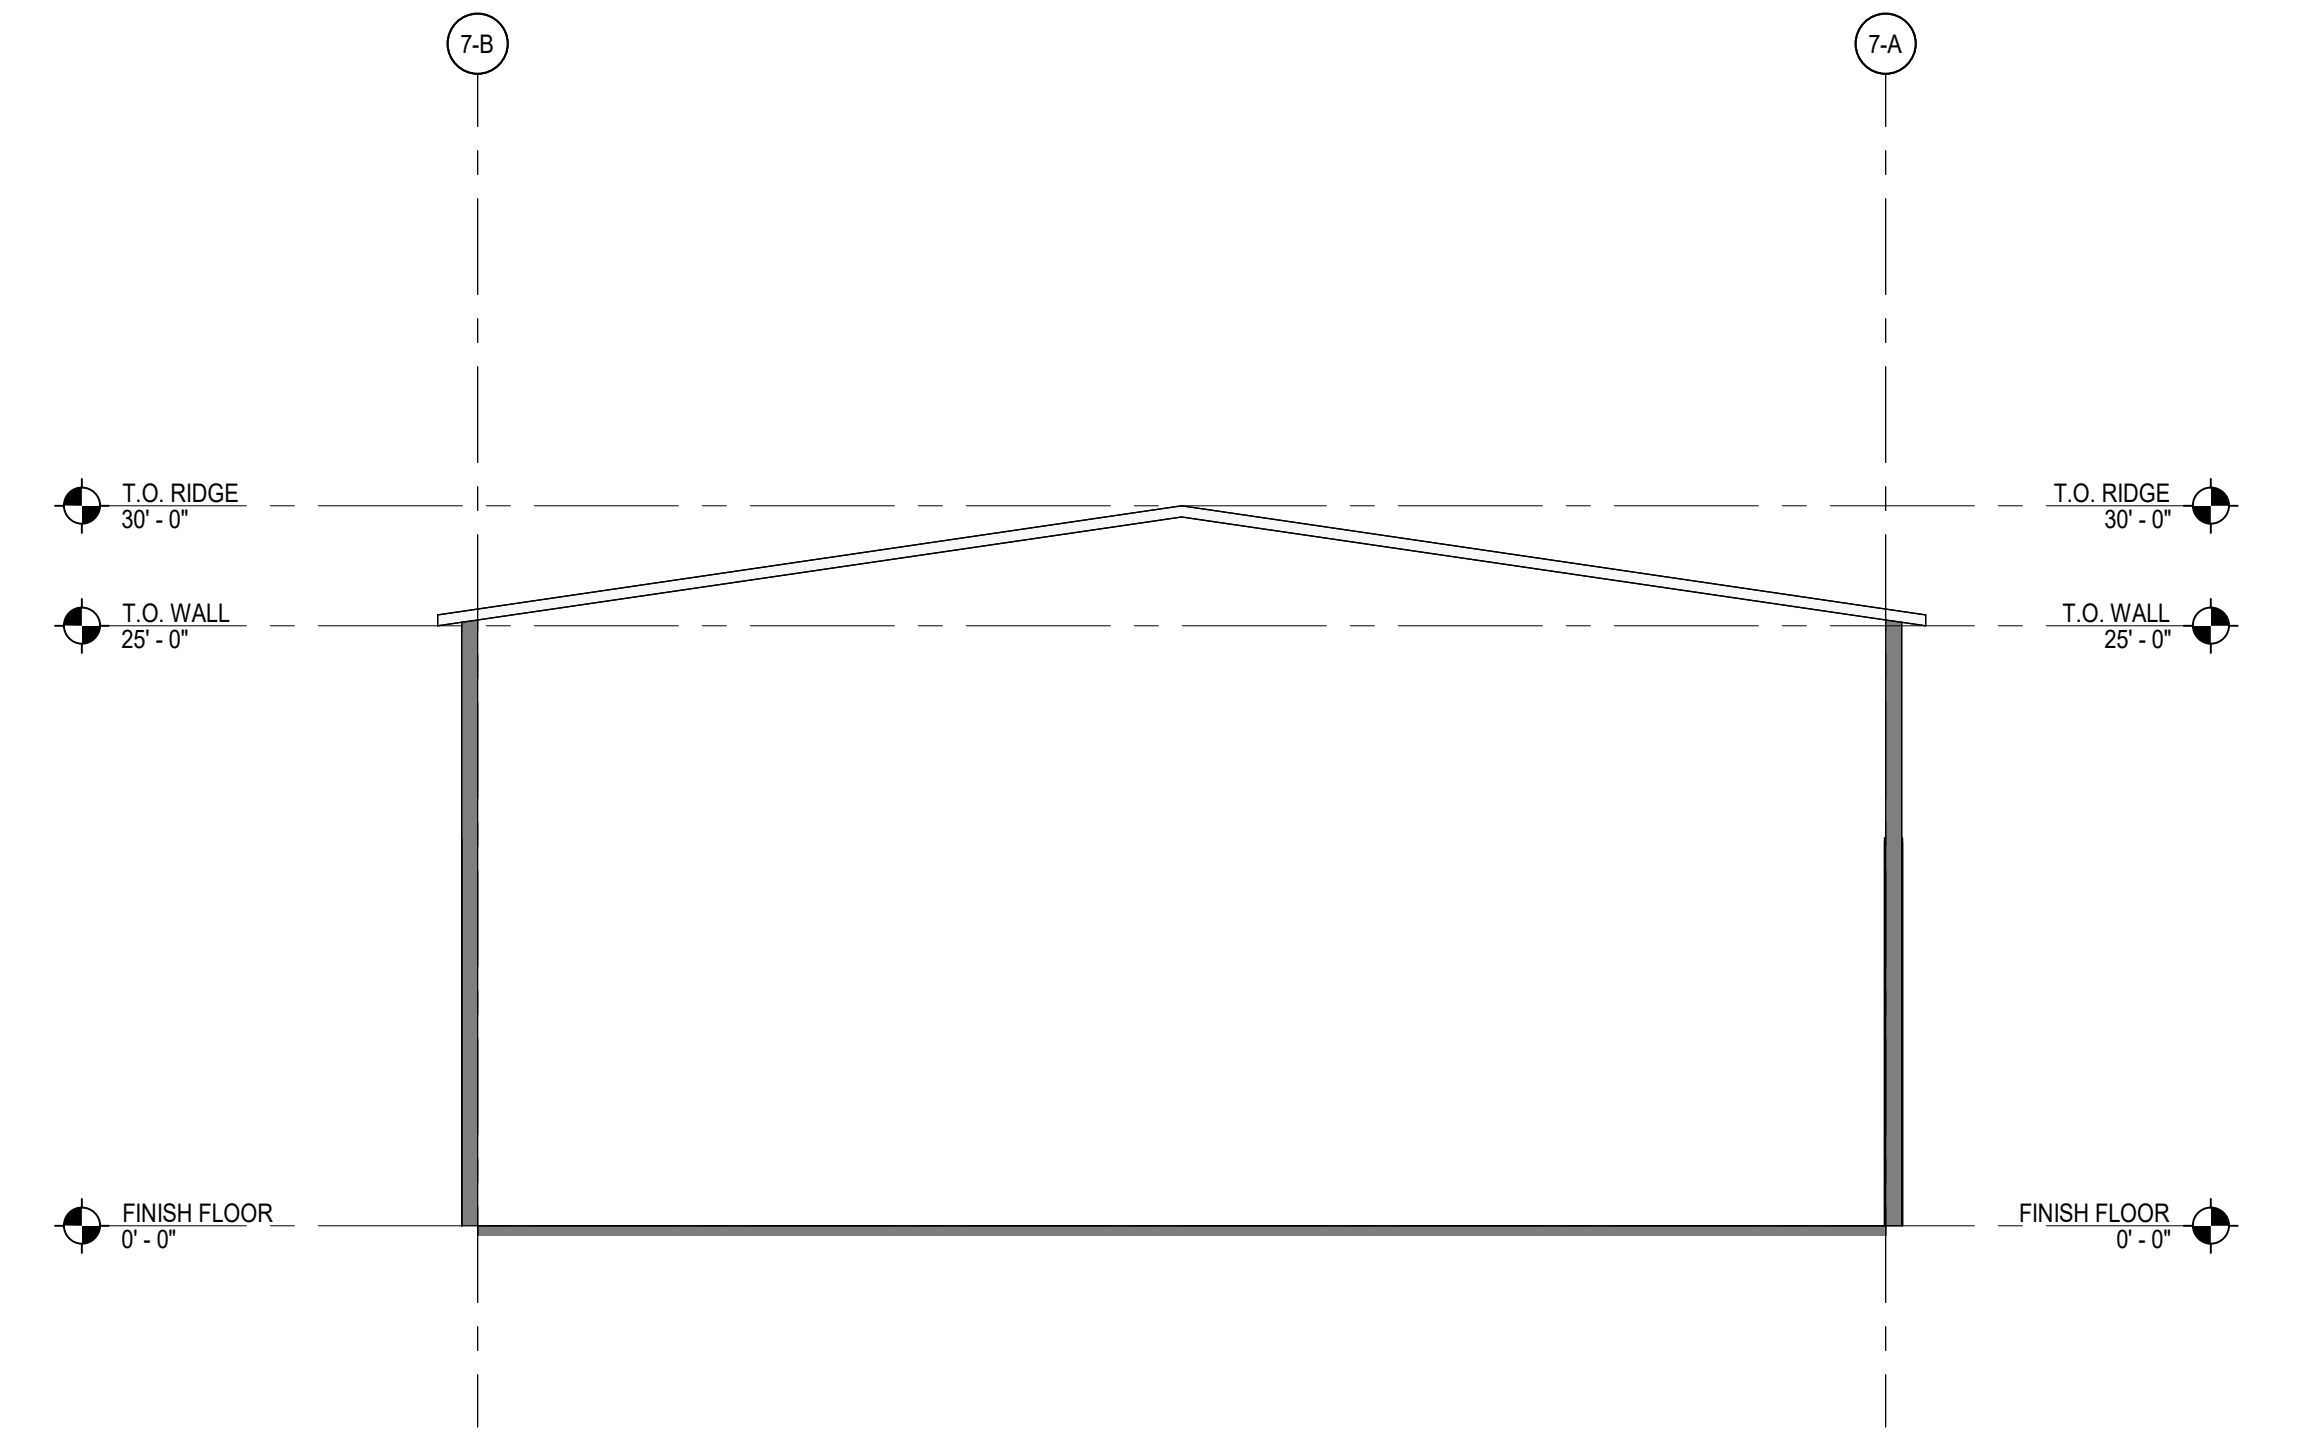

STORAGE 3 - OVERALL - WEST
SCALE: 1/8" = 1'-0"

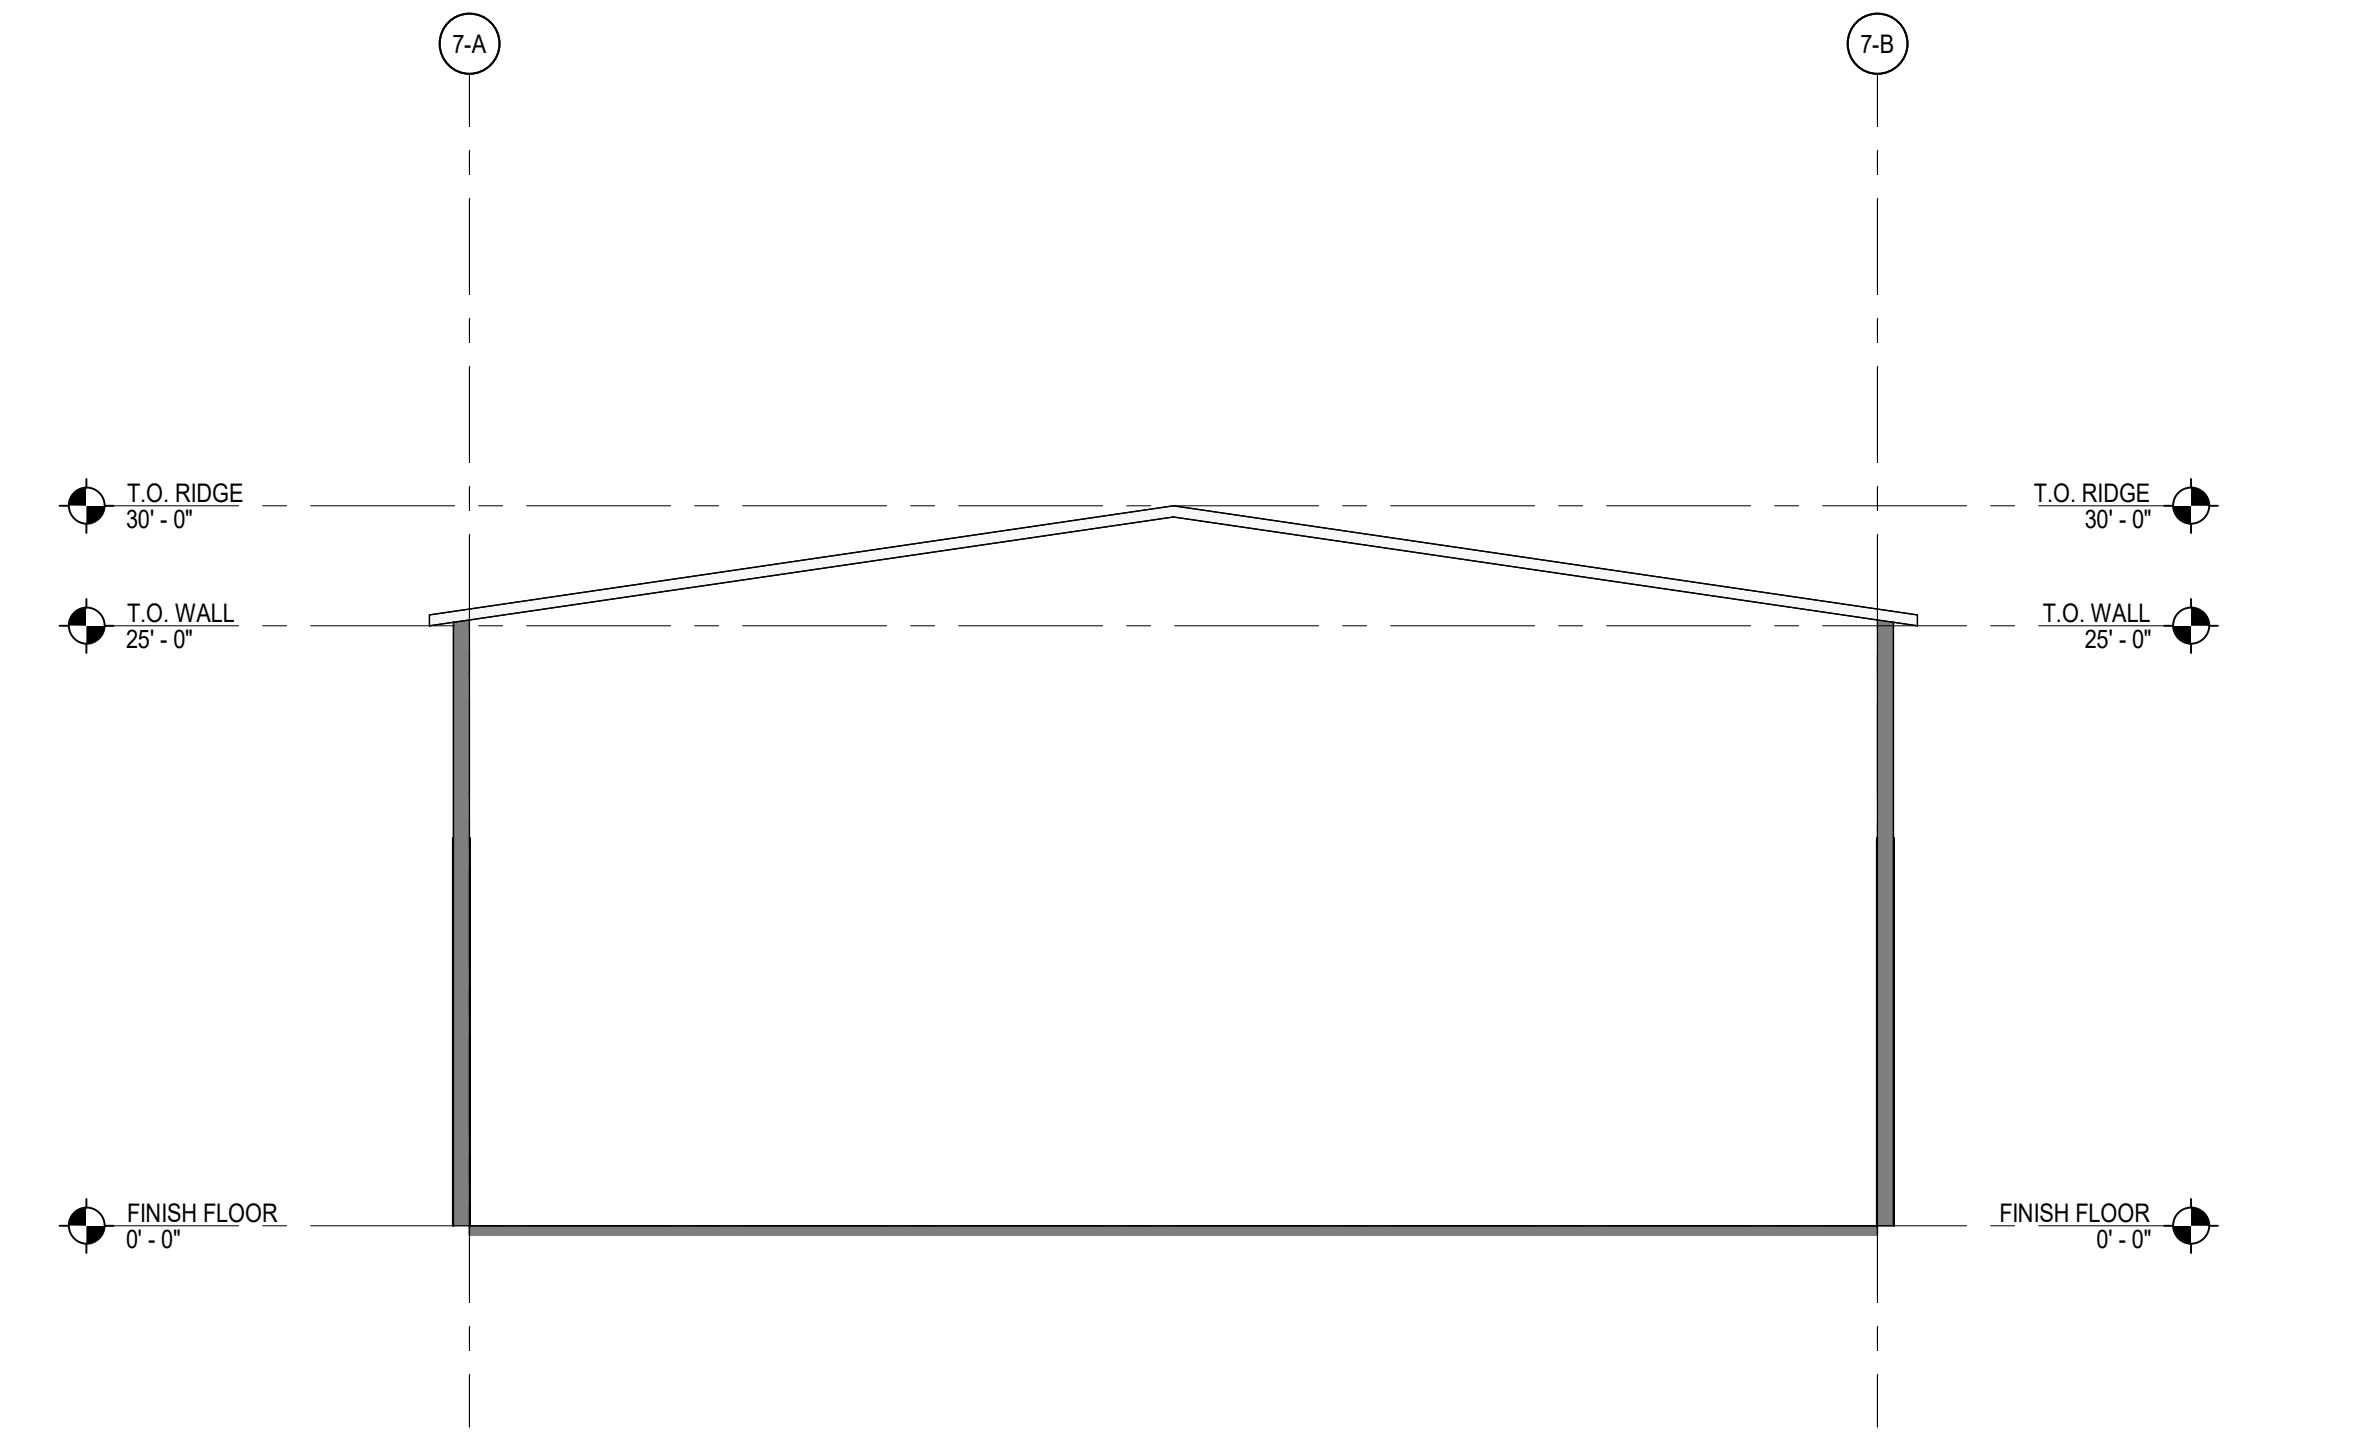


STORAGE 3 - OVERALL - EAST
SCALE: 1/8" = 1'-0"

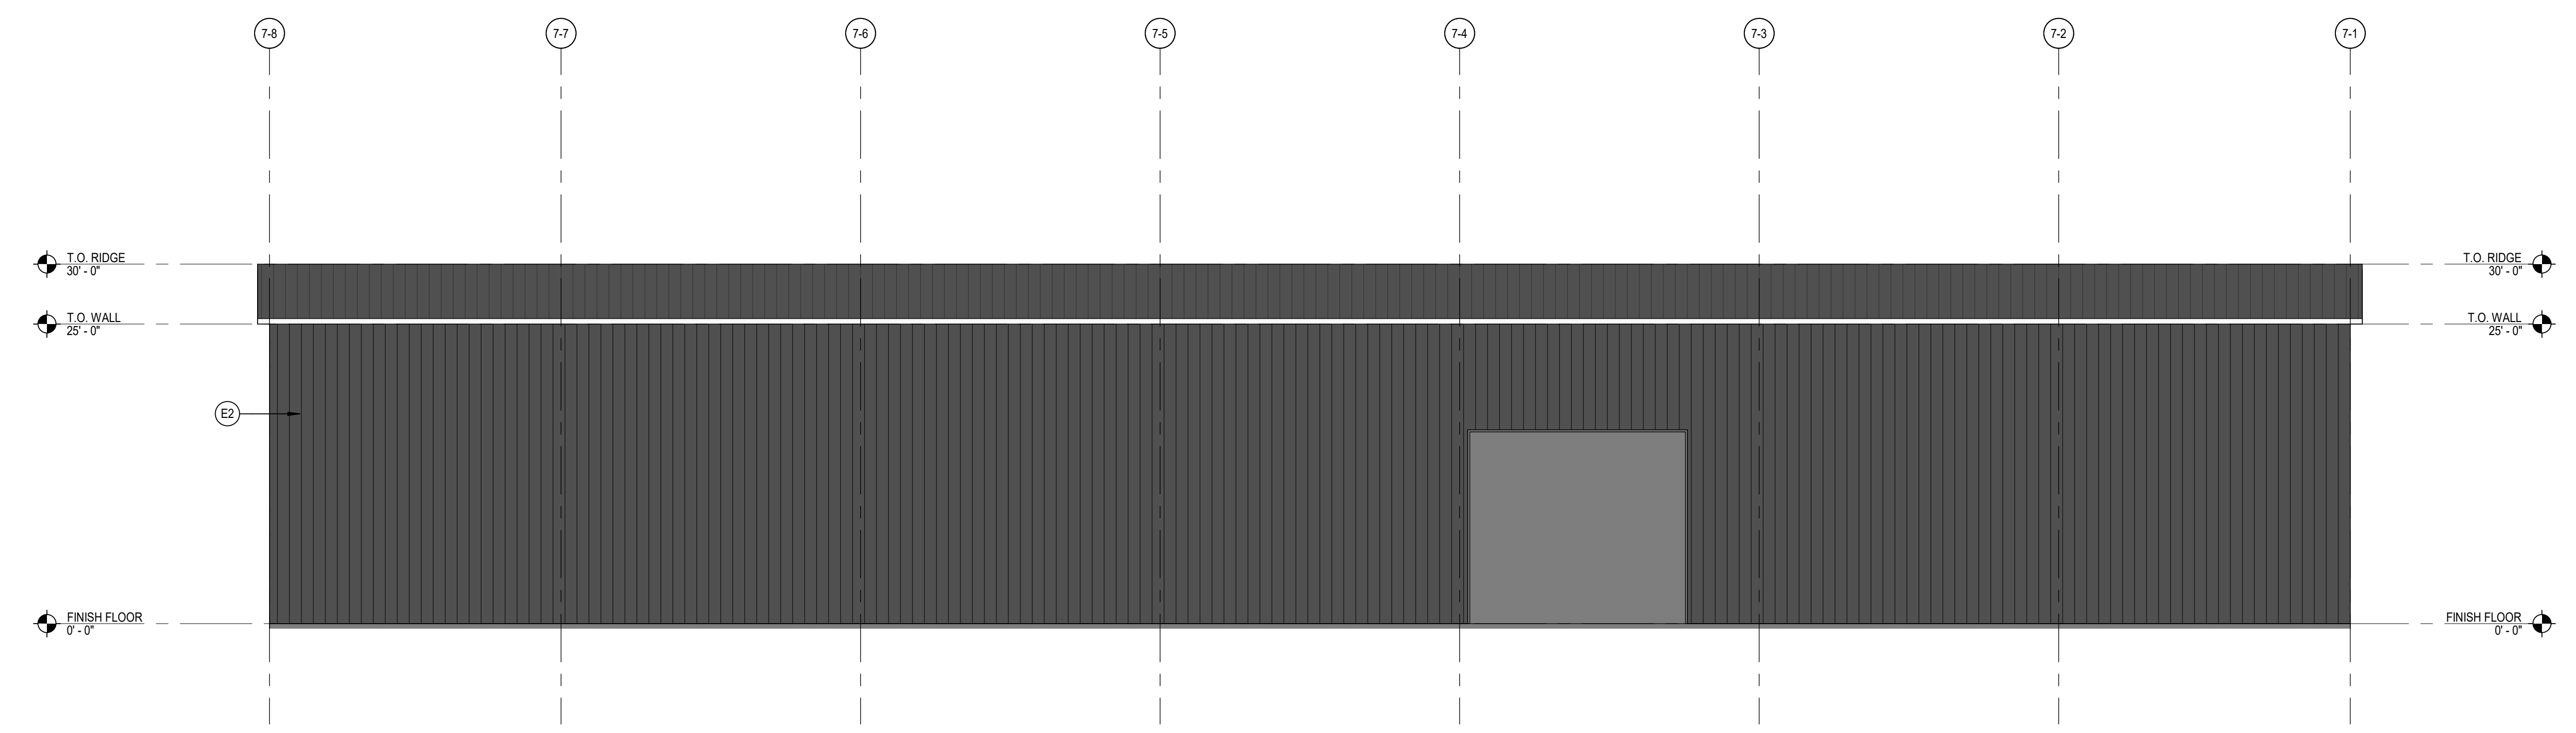


STORAGE 3 - OVERALL - SOUTH
SCALE: 1/8" = 1'-0"

SHEET NOTES
E2 PRE-ENGINEERED METAL PANEL, TYP.


Autodesk Docs:30-25172-00 Willmeng - Cavo BTSS:30-25172-00 Willmeng - Cavo BTSS_SITE_AR_2024.rvt
 8/11/2025 5:04:18 PM

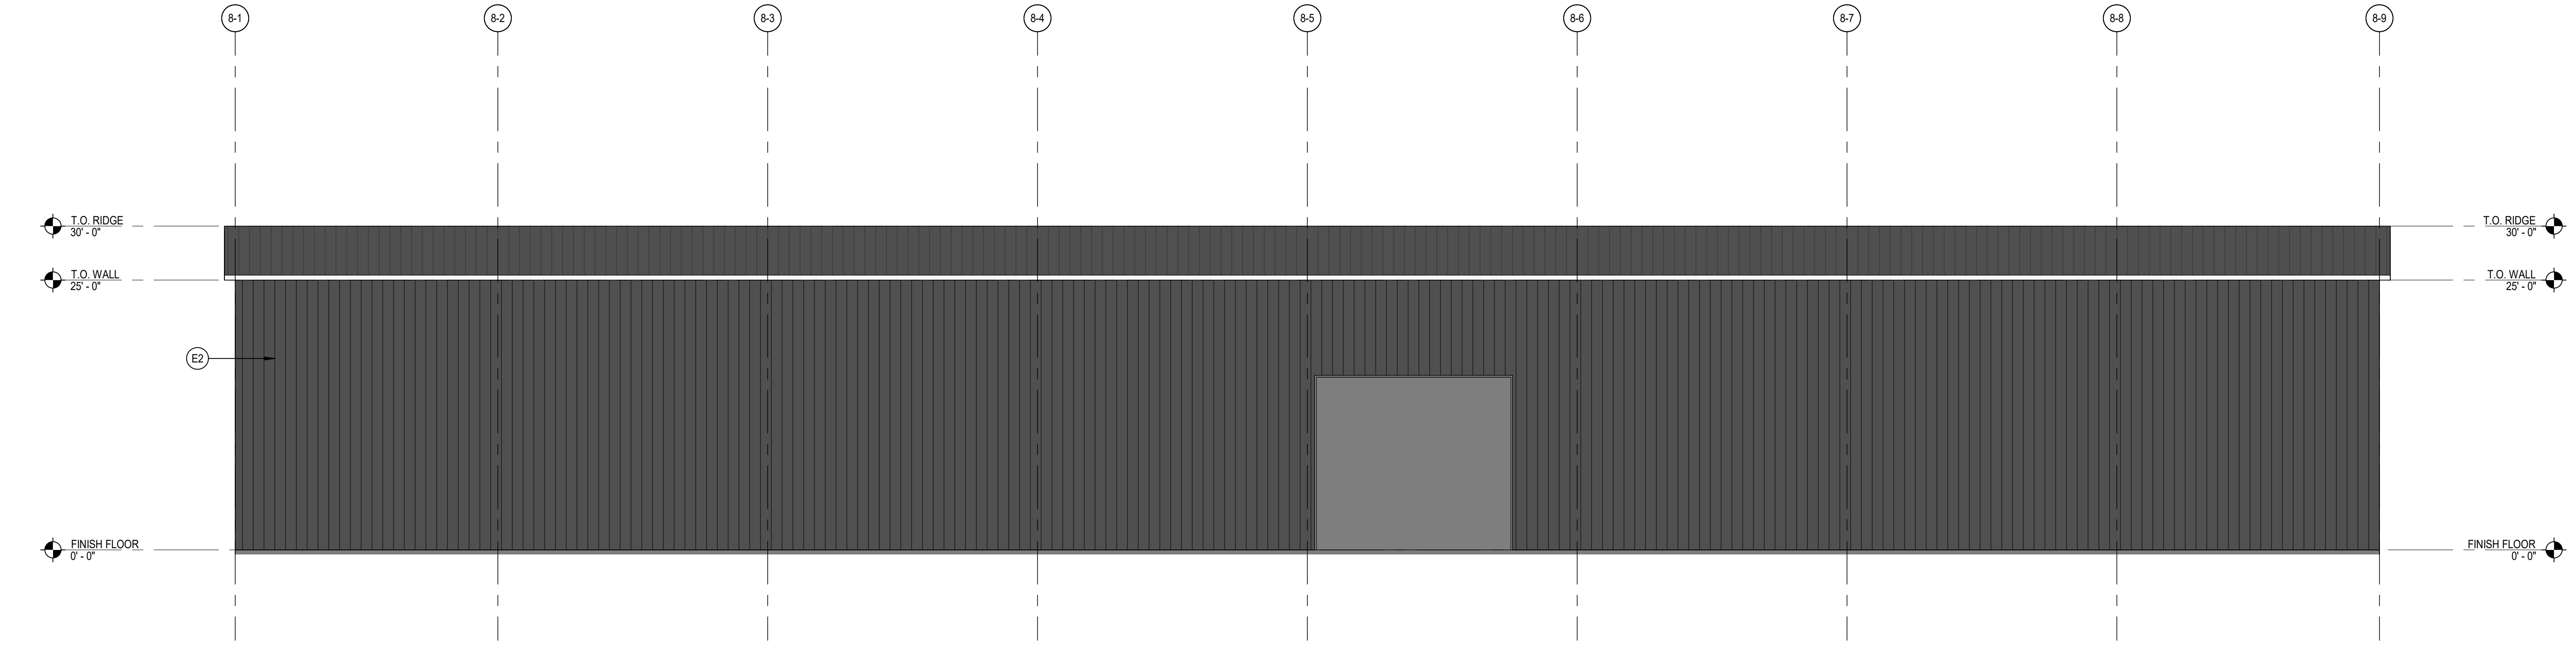


STORAGE 4 - OVERALL - NORTH
SCALE: 1/8" = 1'-0"

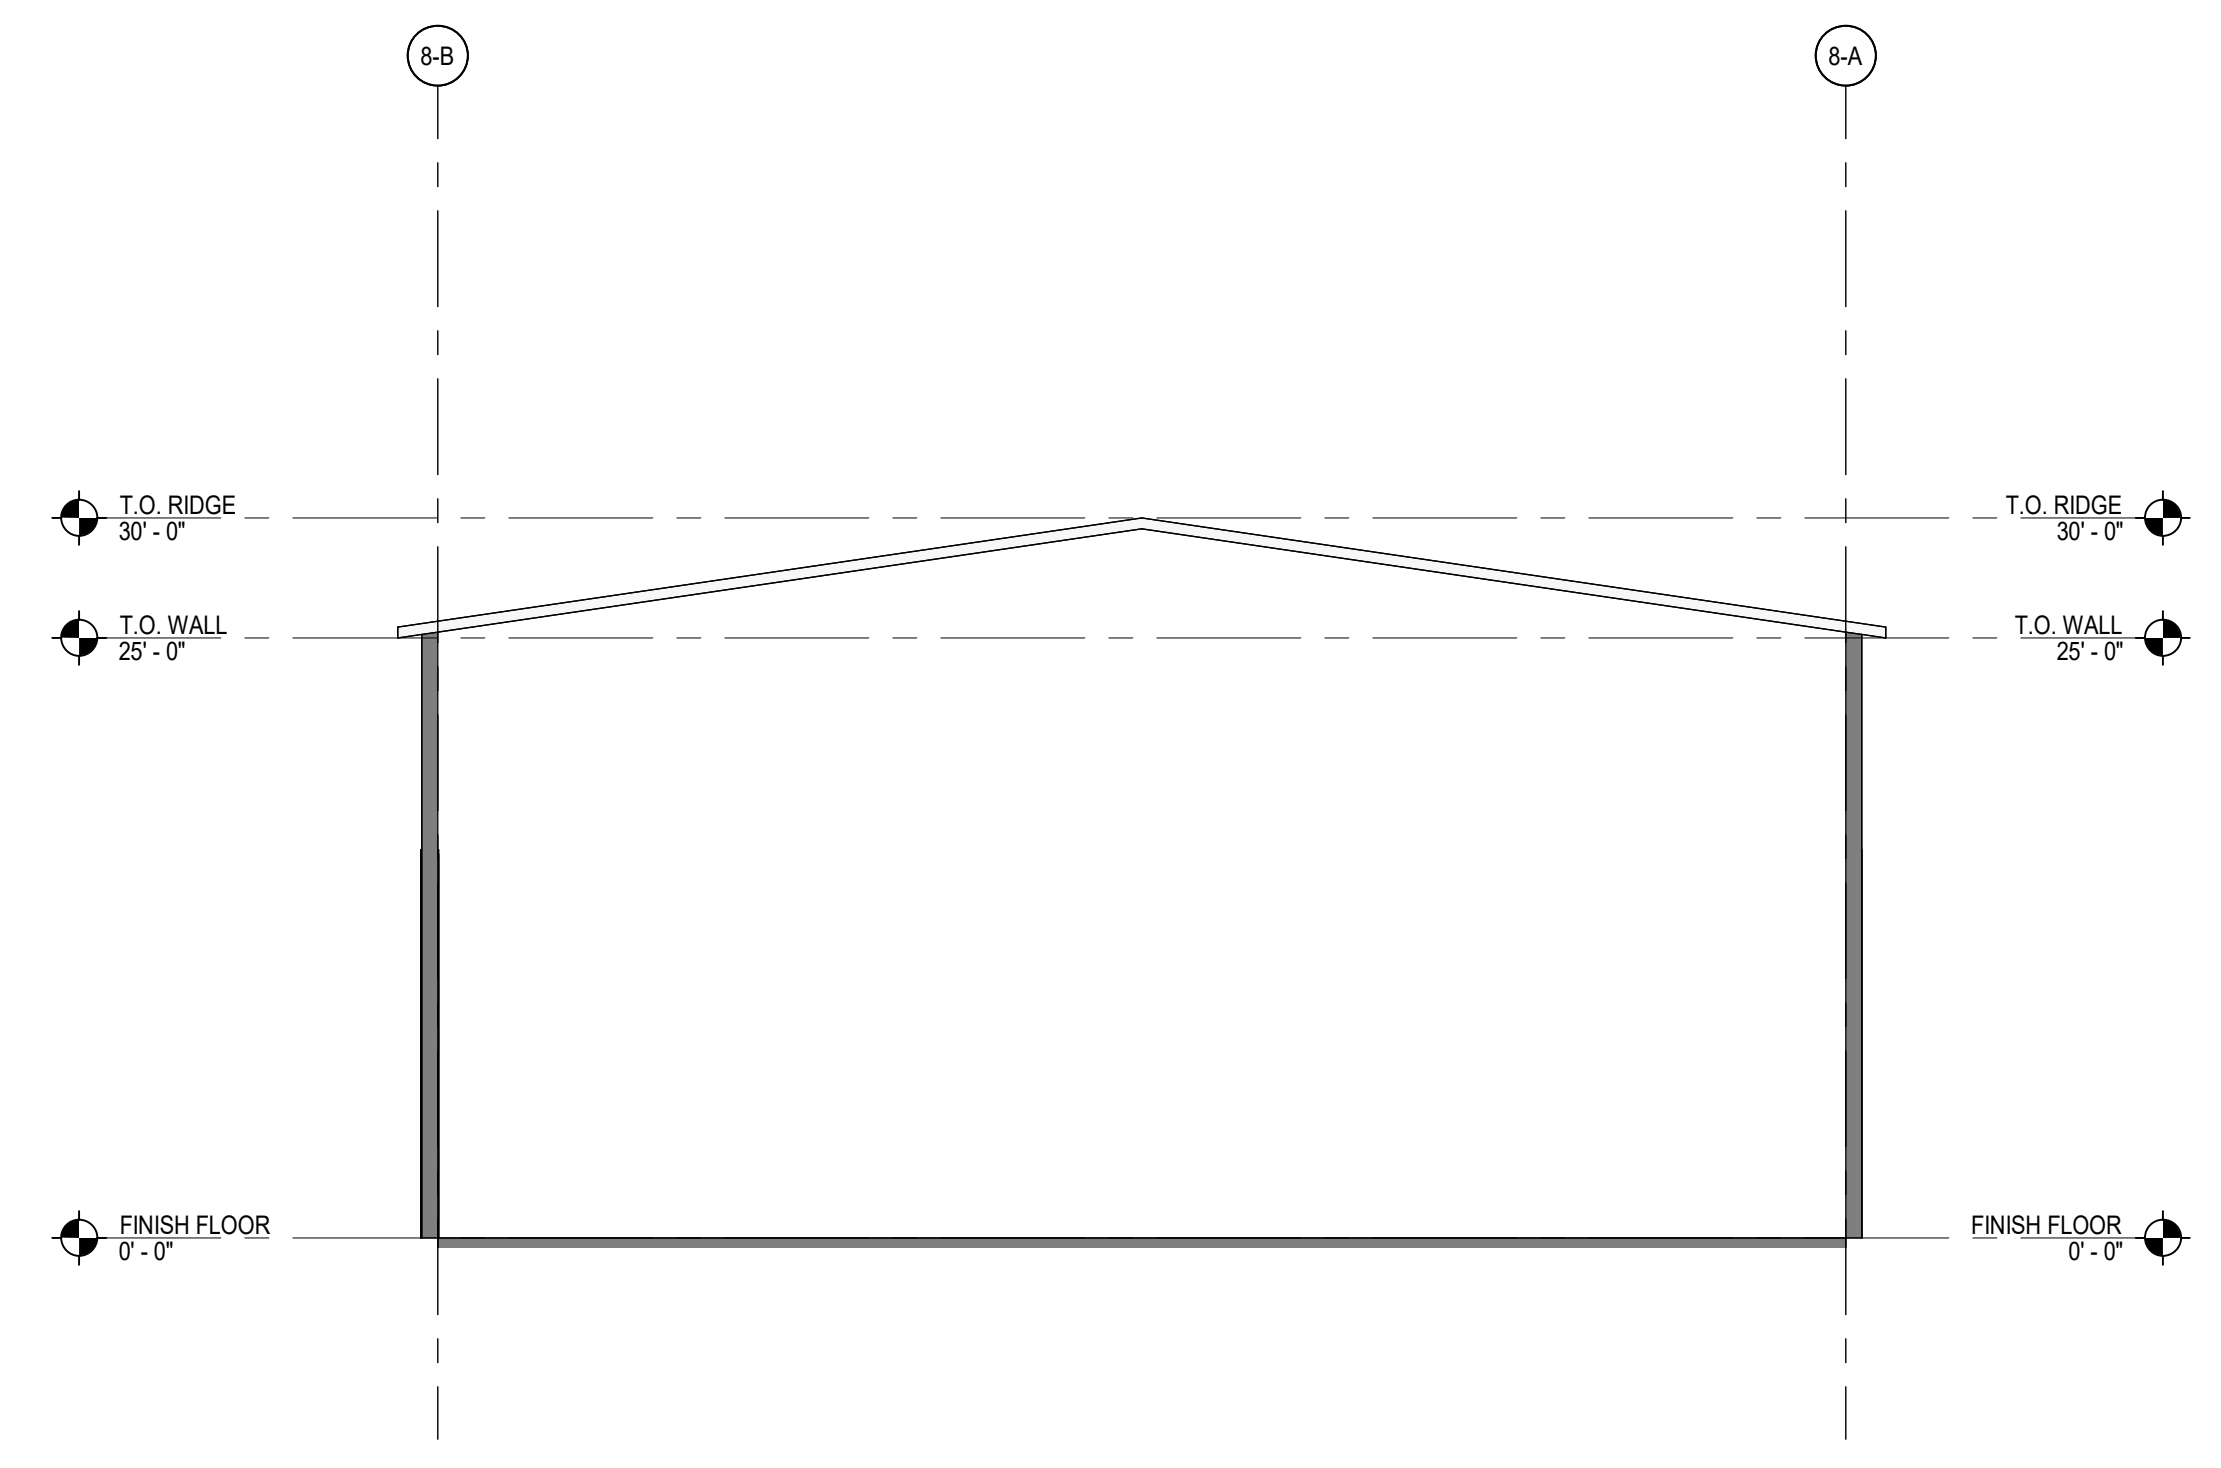

STORAGE 4 - OVERALL - WEST
SCALE: 1/8" = 1'-0"

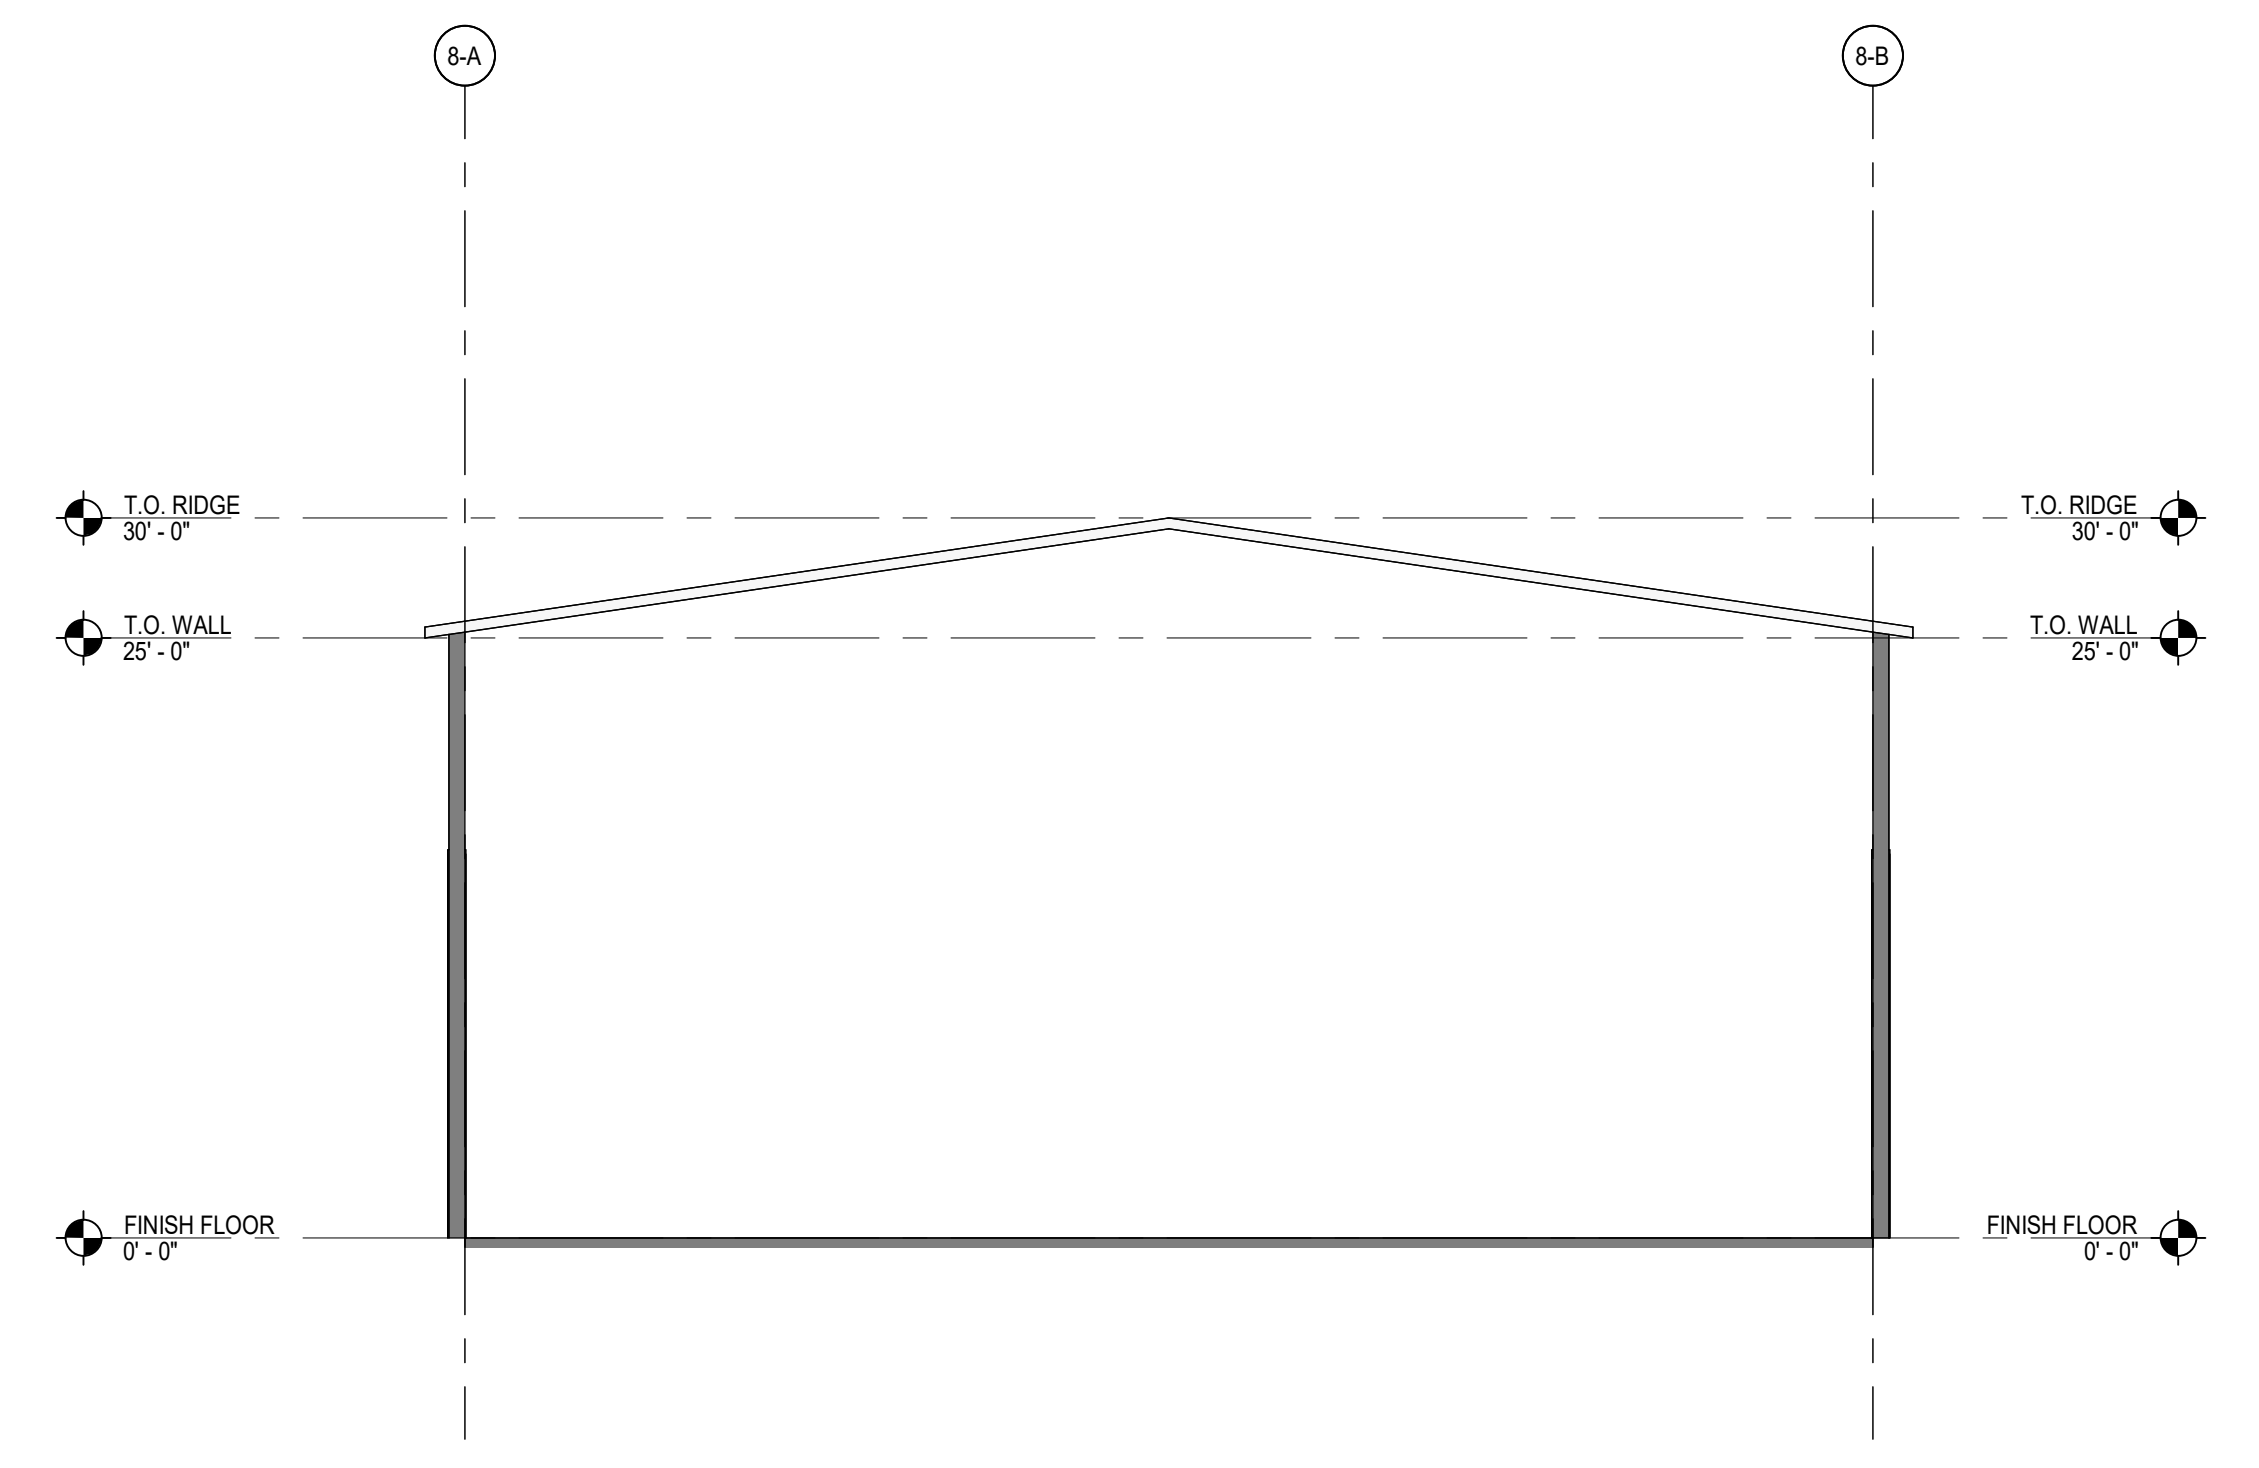

STORAGE 4 - OVERALL - EAST
SCALE: 1/8" = 1'-0"

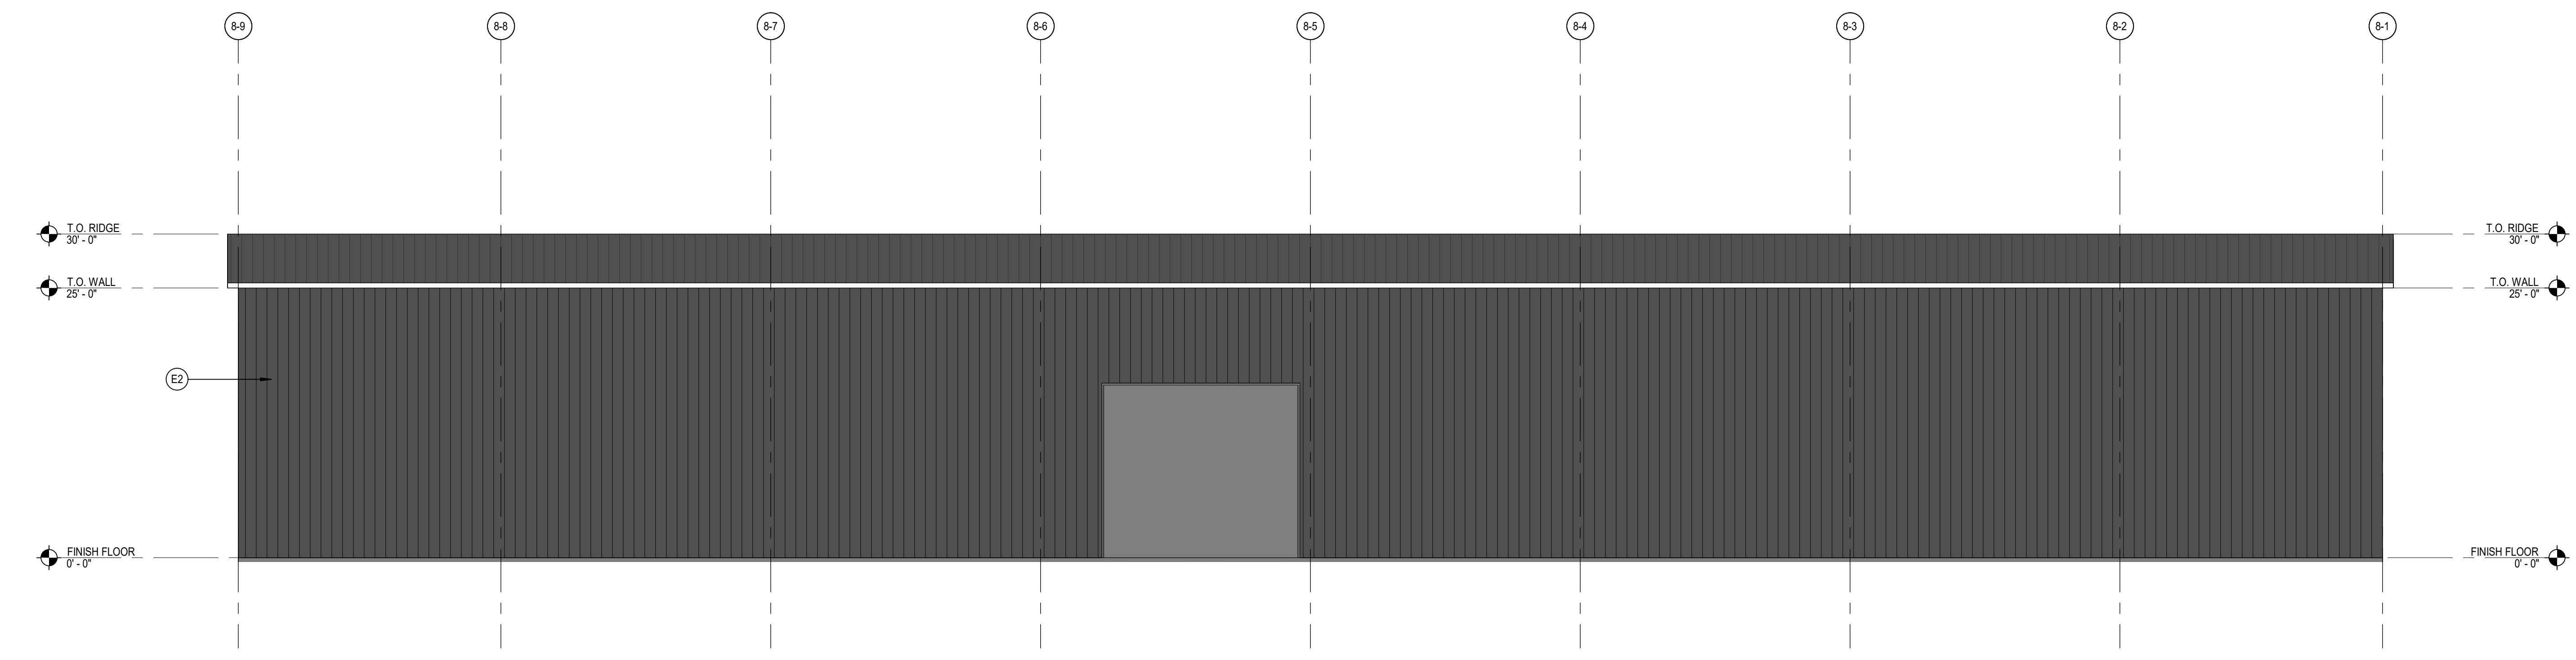

STORAGE 4 - OVERALL - SOUTH
SCALE: 1/8" = 1'-0"

SHEET NOTES
E2 PRE-ENGINEERED METAL PANEL, TYP.

Autodesk Docs:33-25172-00 Willmeng - Cavoos B7S30-25172-00 Willmeng - Cavoos B7S SITE_APP_2024.rvt
 8/11/2025 5:04:17 PM