


LONETREE COLLECTION

303 S. Lone Tree Rd.
Flagstaff, Arizona

BRINSHORE DEVELOPMENT

666 Dundee Road, Ste. 1102
Northbrook, IL 60062
847-562-9400 p
847-562-9401 f

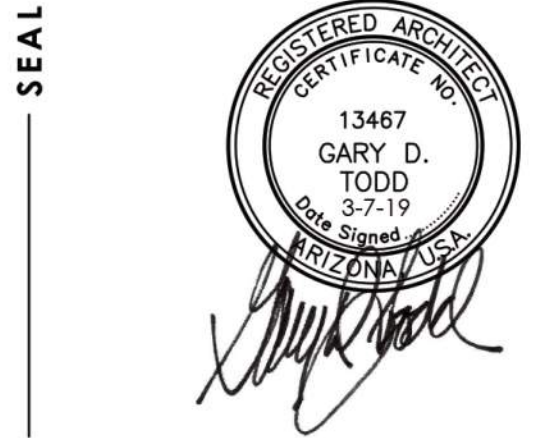

TODD & ASSOCIATES, INC.
Critical Thinking • Creative Design
Architecture Planning
Landscape Architecture
4019 North 44th Street
Phoenix, AZ 85018
602-952-8280 p 602-952-8995 f
www.toddassoc.com
Copyright 2017 Todd & Associates, Inc.

DATE 3-7-19

Proj Mgr.
Dwn By:


2ND SITE PLAN
SUBMITTAL


BUILDING
ELEVATIONS

A3.1.1

LEGEND

	A	COLOR :SW 9105 "ALMOND ROCA" MFR: SHERWIN-WILLIAMS LRV-25%
	B	COLOR :SW 6179 "ARTICHOKE" MFR: SHERWIN-WILLIAMS LRV-21%
	C	COLOR :SW 7578 "BORSCHT" MFR: SHERWIN-WILLIAMS LRV-6%
	D	ASPHALT SHINGLES
	E	SPLIT FACED CMU - GREY
	F	COLOR :SW 7068 "GRIZZLE GRAY" MFR: SHERWIN-WILLIAMS

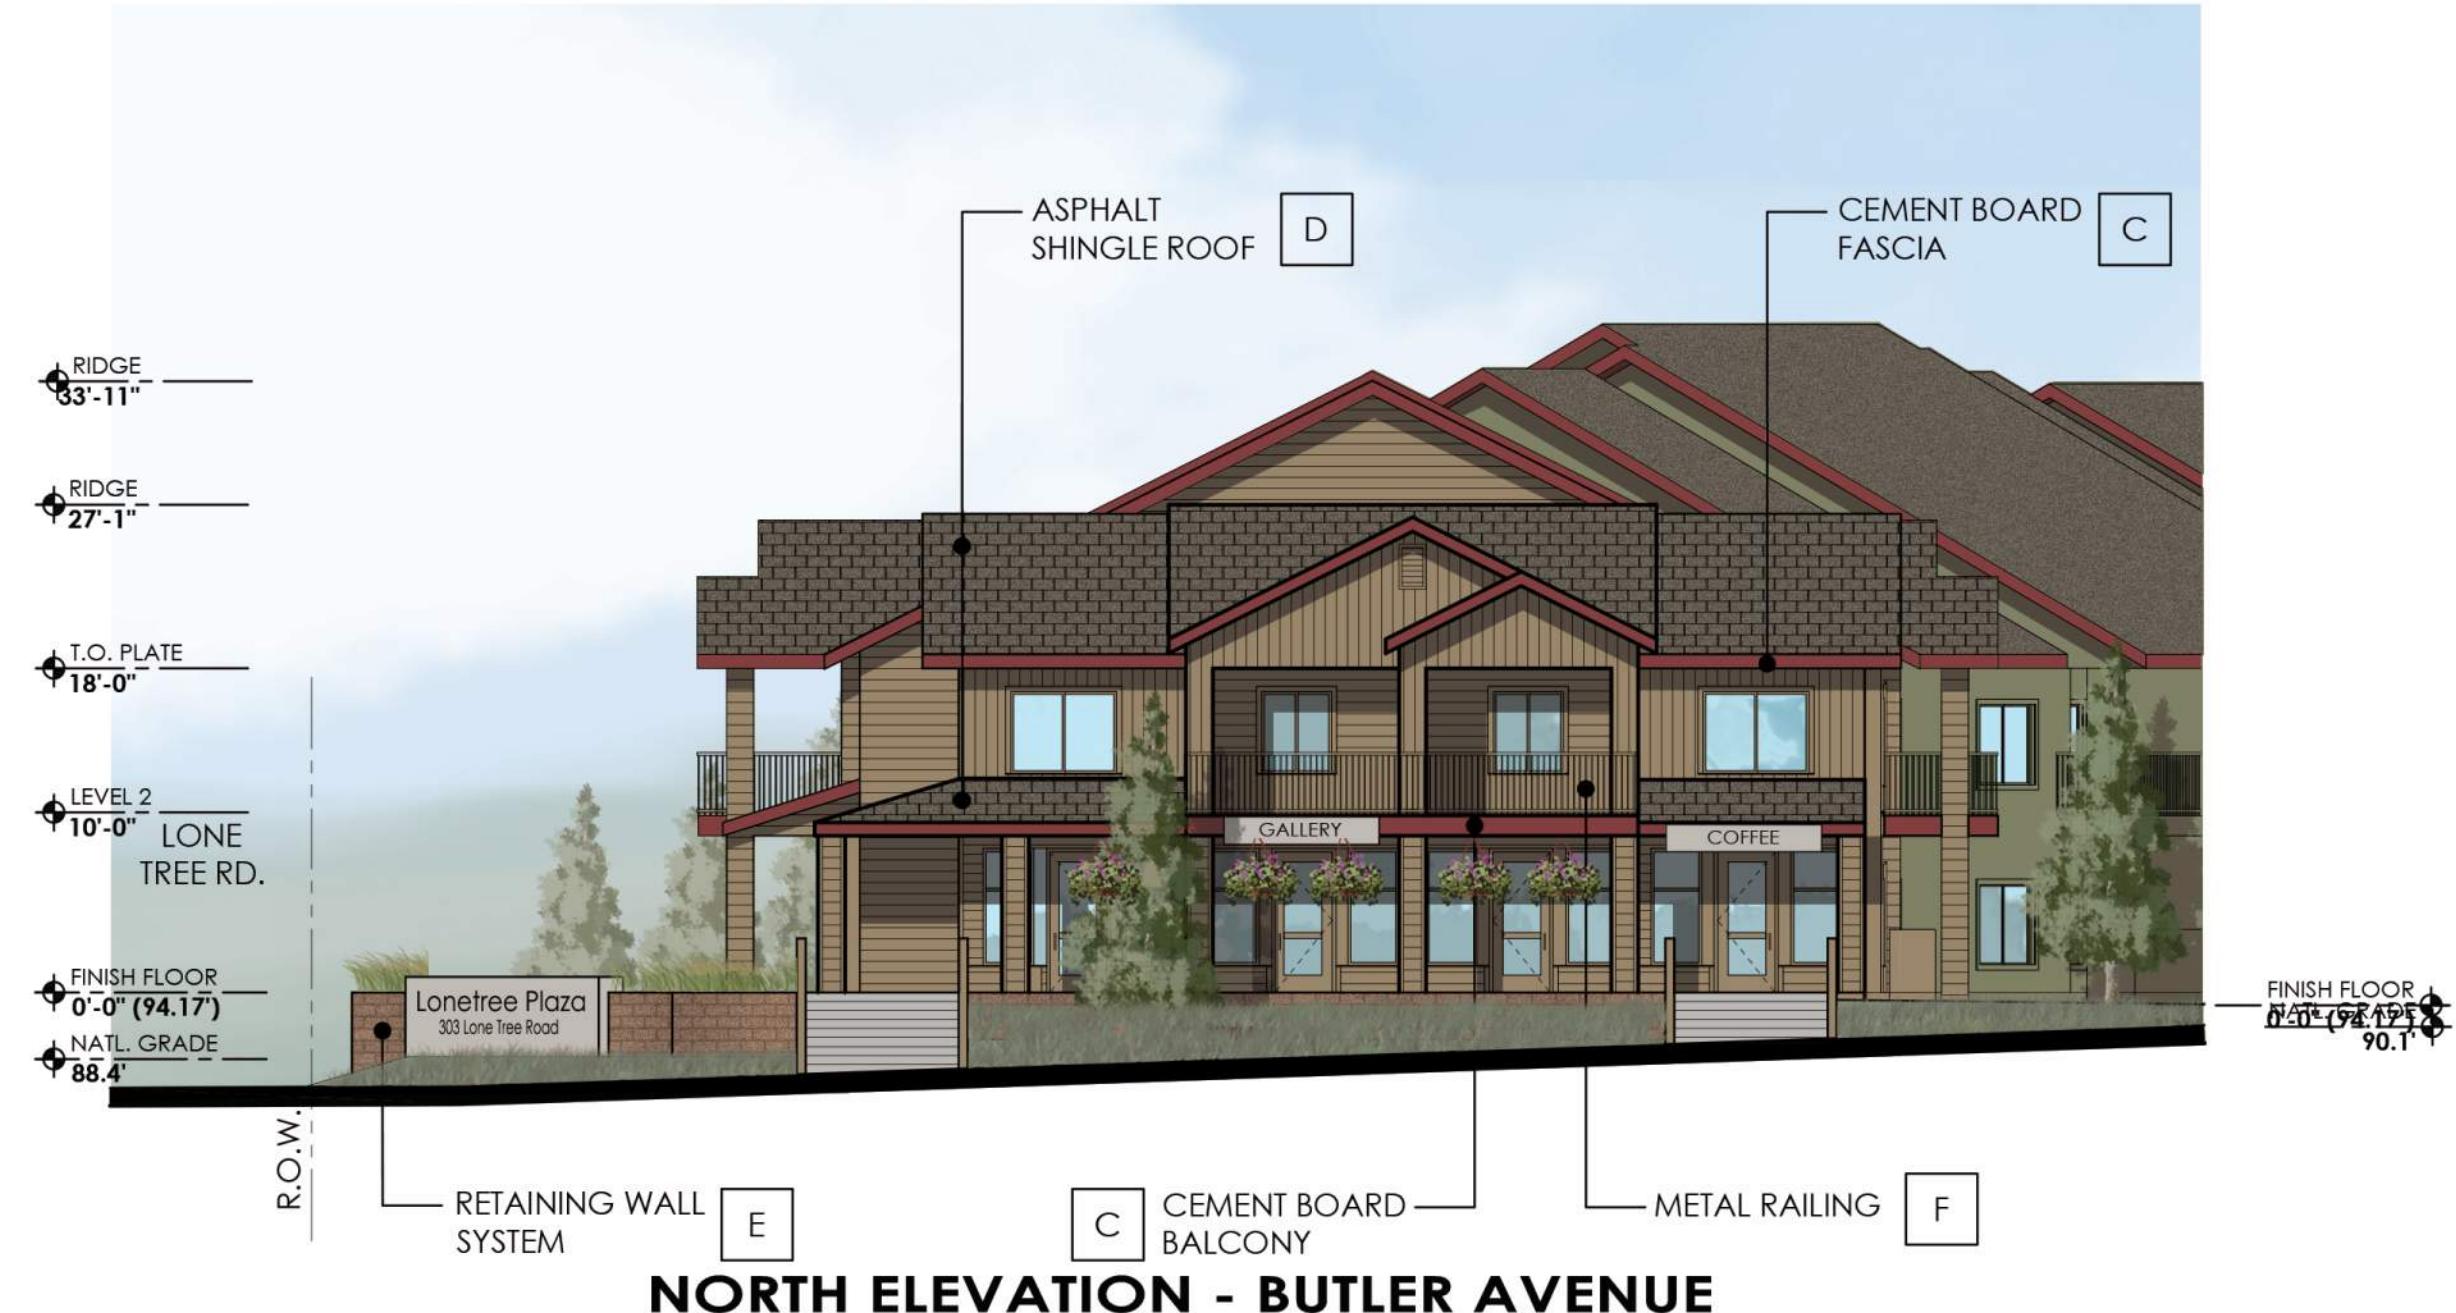

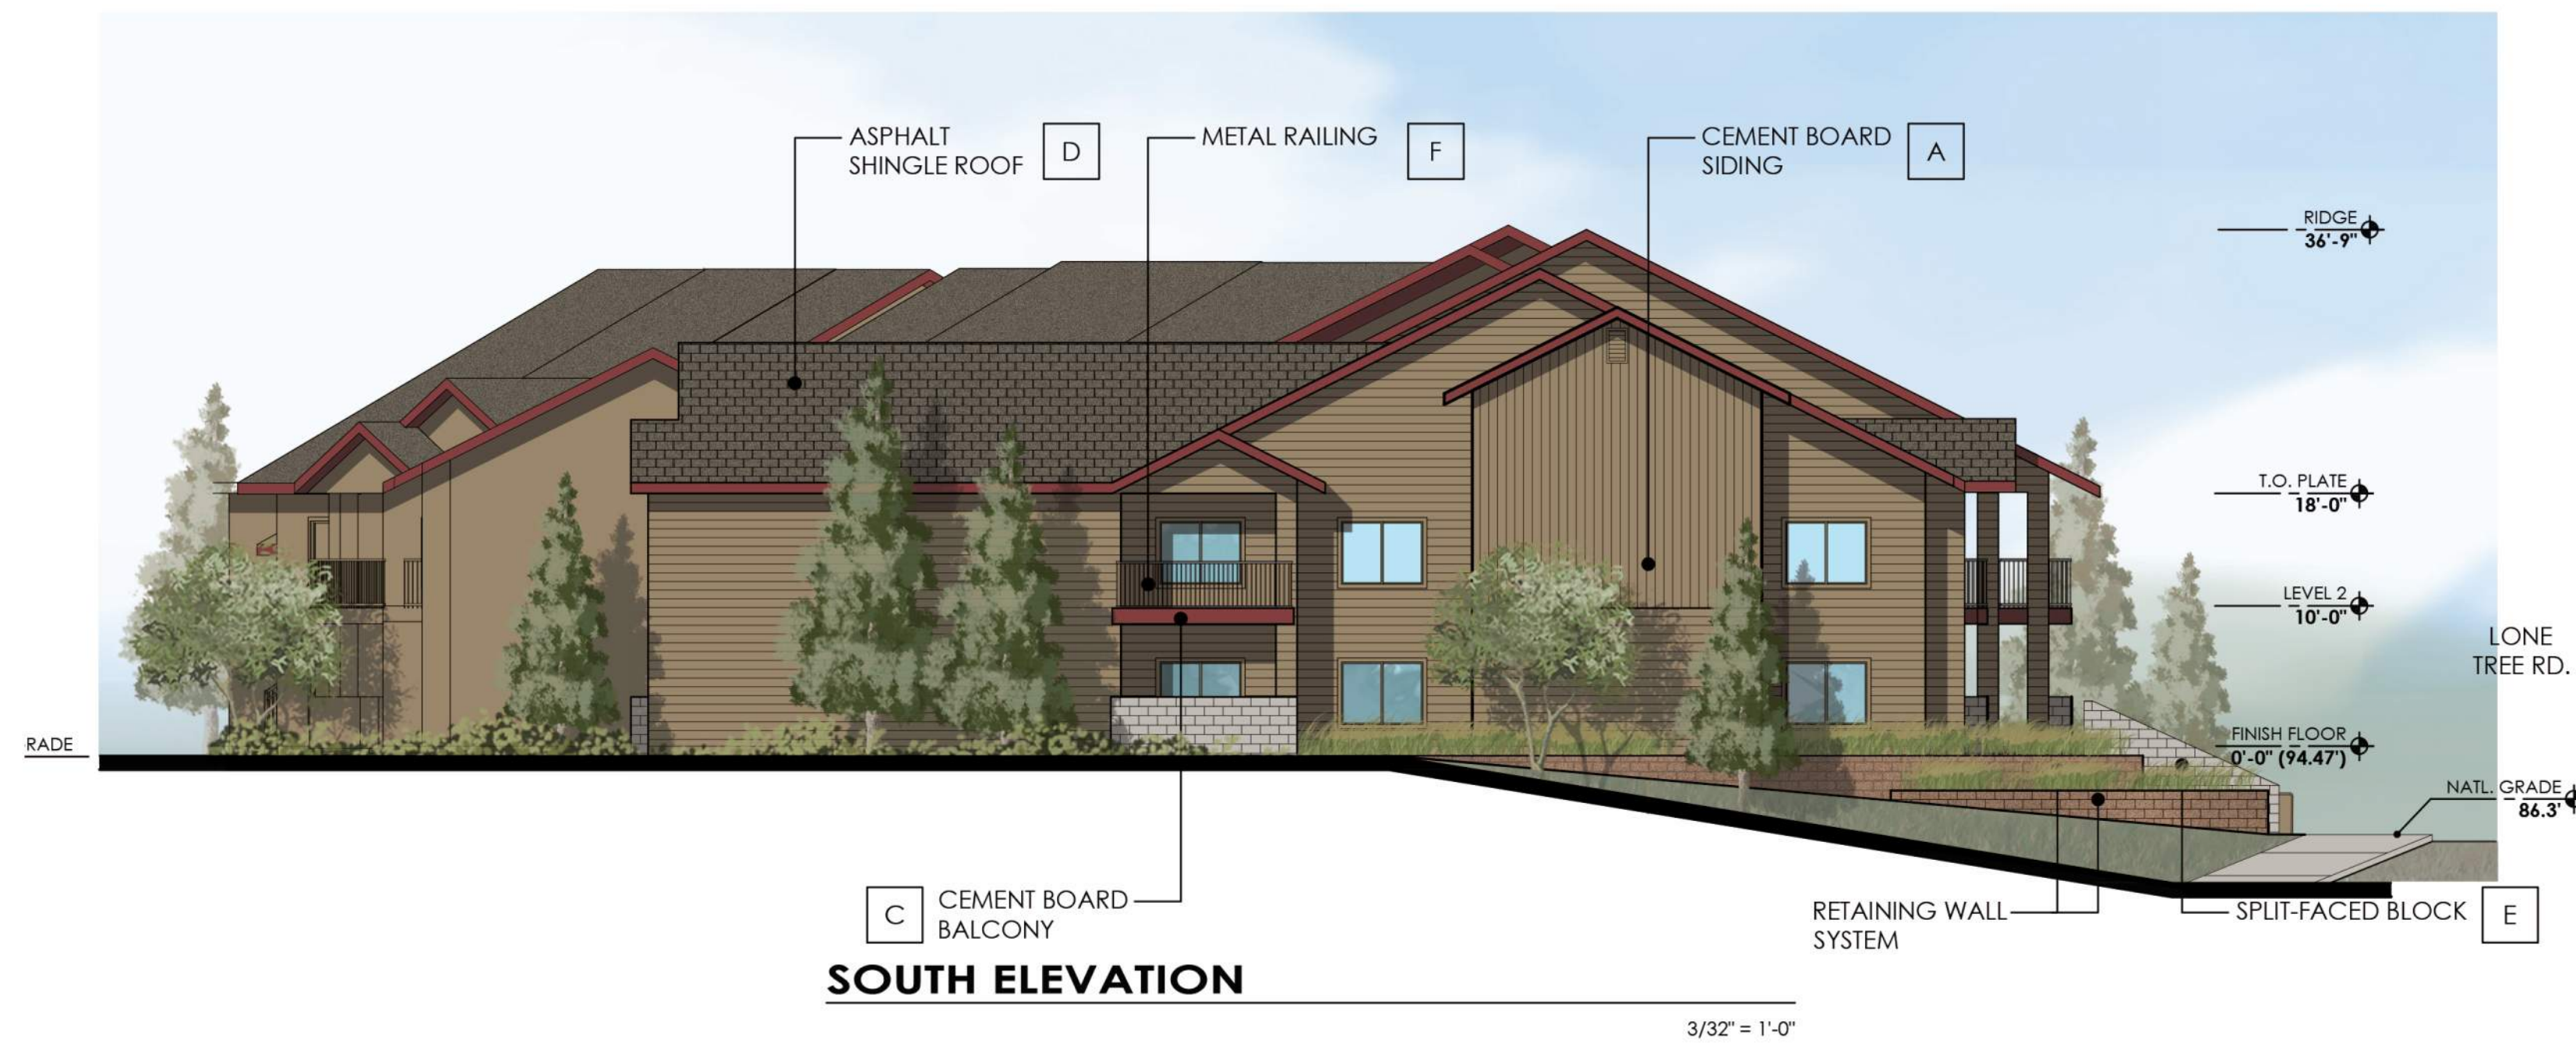

SOUTH ELEVATION

3/32" = 1'-0"

LEGEND

- A COLOR :SW 9105 "ALMOND ROCA" MFR: SHERWIN-WILLIAMS LRV-25%
- B COLOR :SW 6179 "ARTICHOKE" MFR: SHERWIN-WILLIAMS LRV-21%
- C COLOR :SW 7578 "BORSCHT" MFR: SHERWIN-WILLIAMS LRV-6%
- D ASPHALT SHINGLES
- E SPLIT FACED CMU - GREY
- F COLOR :SW 7068 "GRIZZLE GRAY" MFR: SHERWIN-WILLIAMS



WEST ELEVATION - ELDEN STREET

3/32" = 1'-0"




WEST ELEVATION - ELDEN STREET

3/32" = 1'-0"

NO. 17-2030-00
LONETREE COLLECTION

303 S. Lone Tree Rd.
Flagstaff, Arizona

BRINSHORE DEVELOPMENT
666 Dundee Road, Ste. 1102
Northbrook, IL 60062
847-562-9400 p
847-562-9401 f

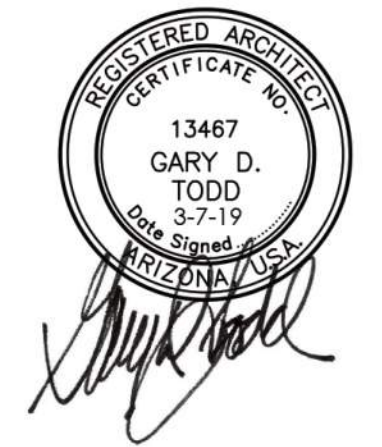

TODD & ASSOCIATES, INC.
Critical Thinking • Creative Design
Architecture Planning
Landscape Architecture
4019 North 44th Street
Phoenix, AZ 85018
602-952-8280p 602-952-8995f
www.toddassoc.com
Copyright 2017 Todd & Associates, Inc.

DATE
3-7-19

Proj Mgr.
Dwn By:

2ND SITE PLAN
SUBMITTAL

BUILDING
ELEVATIONS

A3.1.2