


1700 E. Sixth St.
 Flagstaff, Arizona

CLIENT
BRINSHORE
DEVELOPMENT
 666 Dundee Road, Ste. 1102
 Northbrook, IL 60062
 847-562-9400 p
 847-562-9401 f

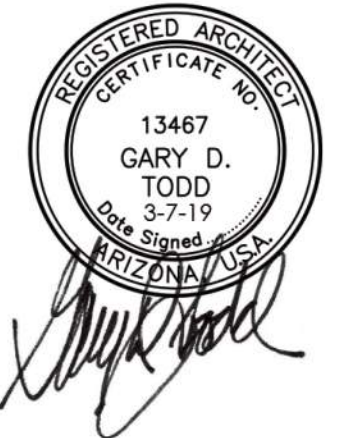

TODD & ASSOCIATES, INC.
 Critical Thinking • Creative Design
 Architecture Planning
 Landscape Architecture
 4019 North 44th Street
 Phoenix, AZ 85018
 602-952-8280p 602-952-8995f
 www.toddassoc.com
 Copyright 2017 Todd & Associates, Inc.


DATE
3-7-19

Proj Mgr.
 Dwn By:

2ND SITE PLAN
 SUBMITTAL


BUILDING TYPE 1
 ELEVATIONS

A3.1.1

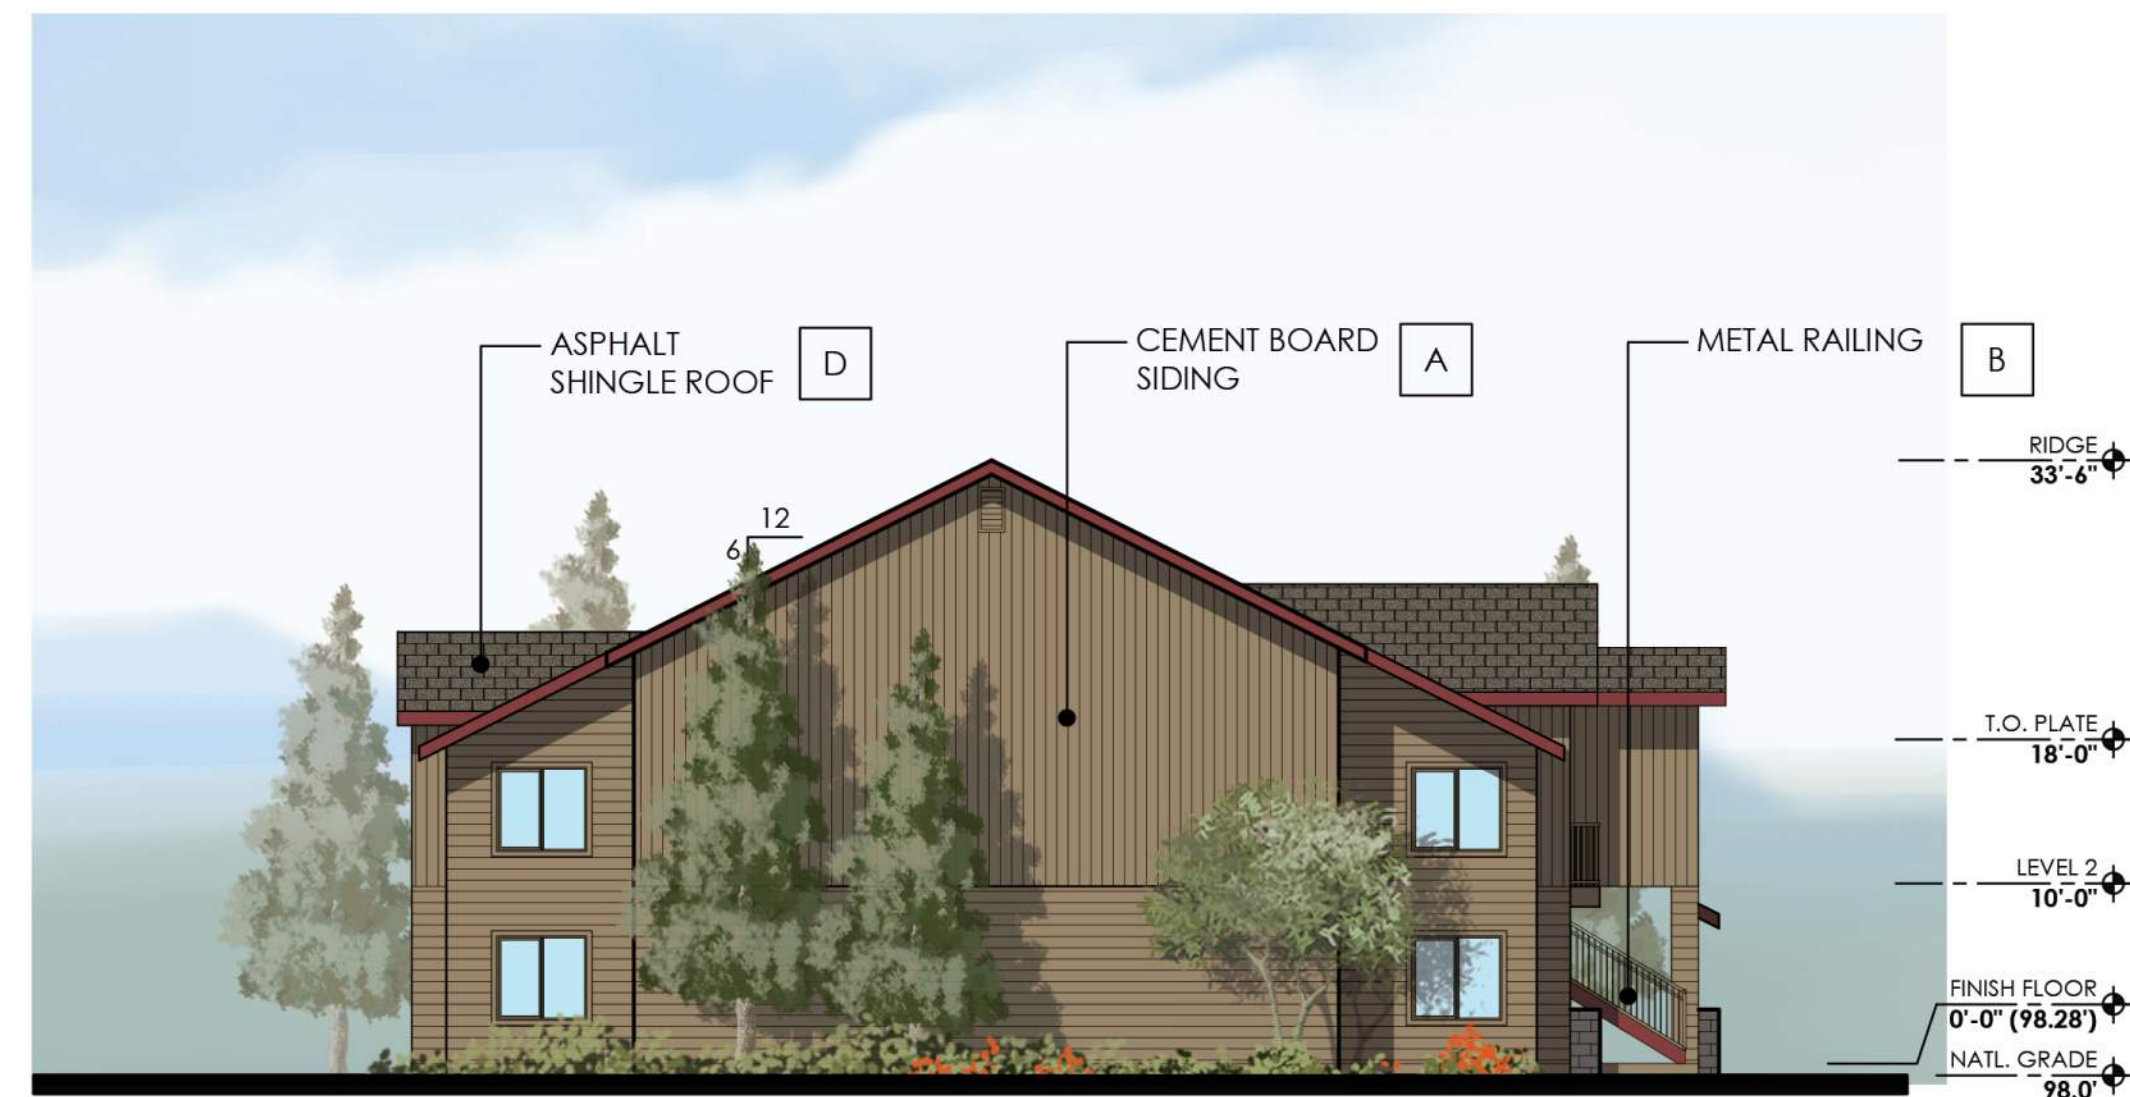

BUILDING TYPE 1
NORTH ELEVATION - COLANTHE AVENUE

3/32" = 1'-0"

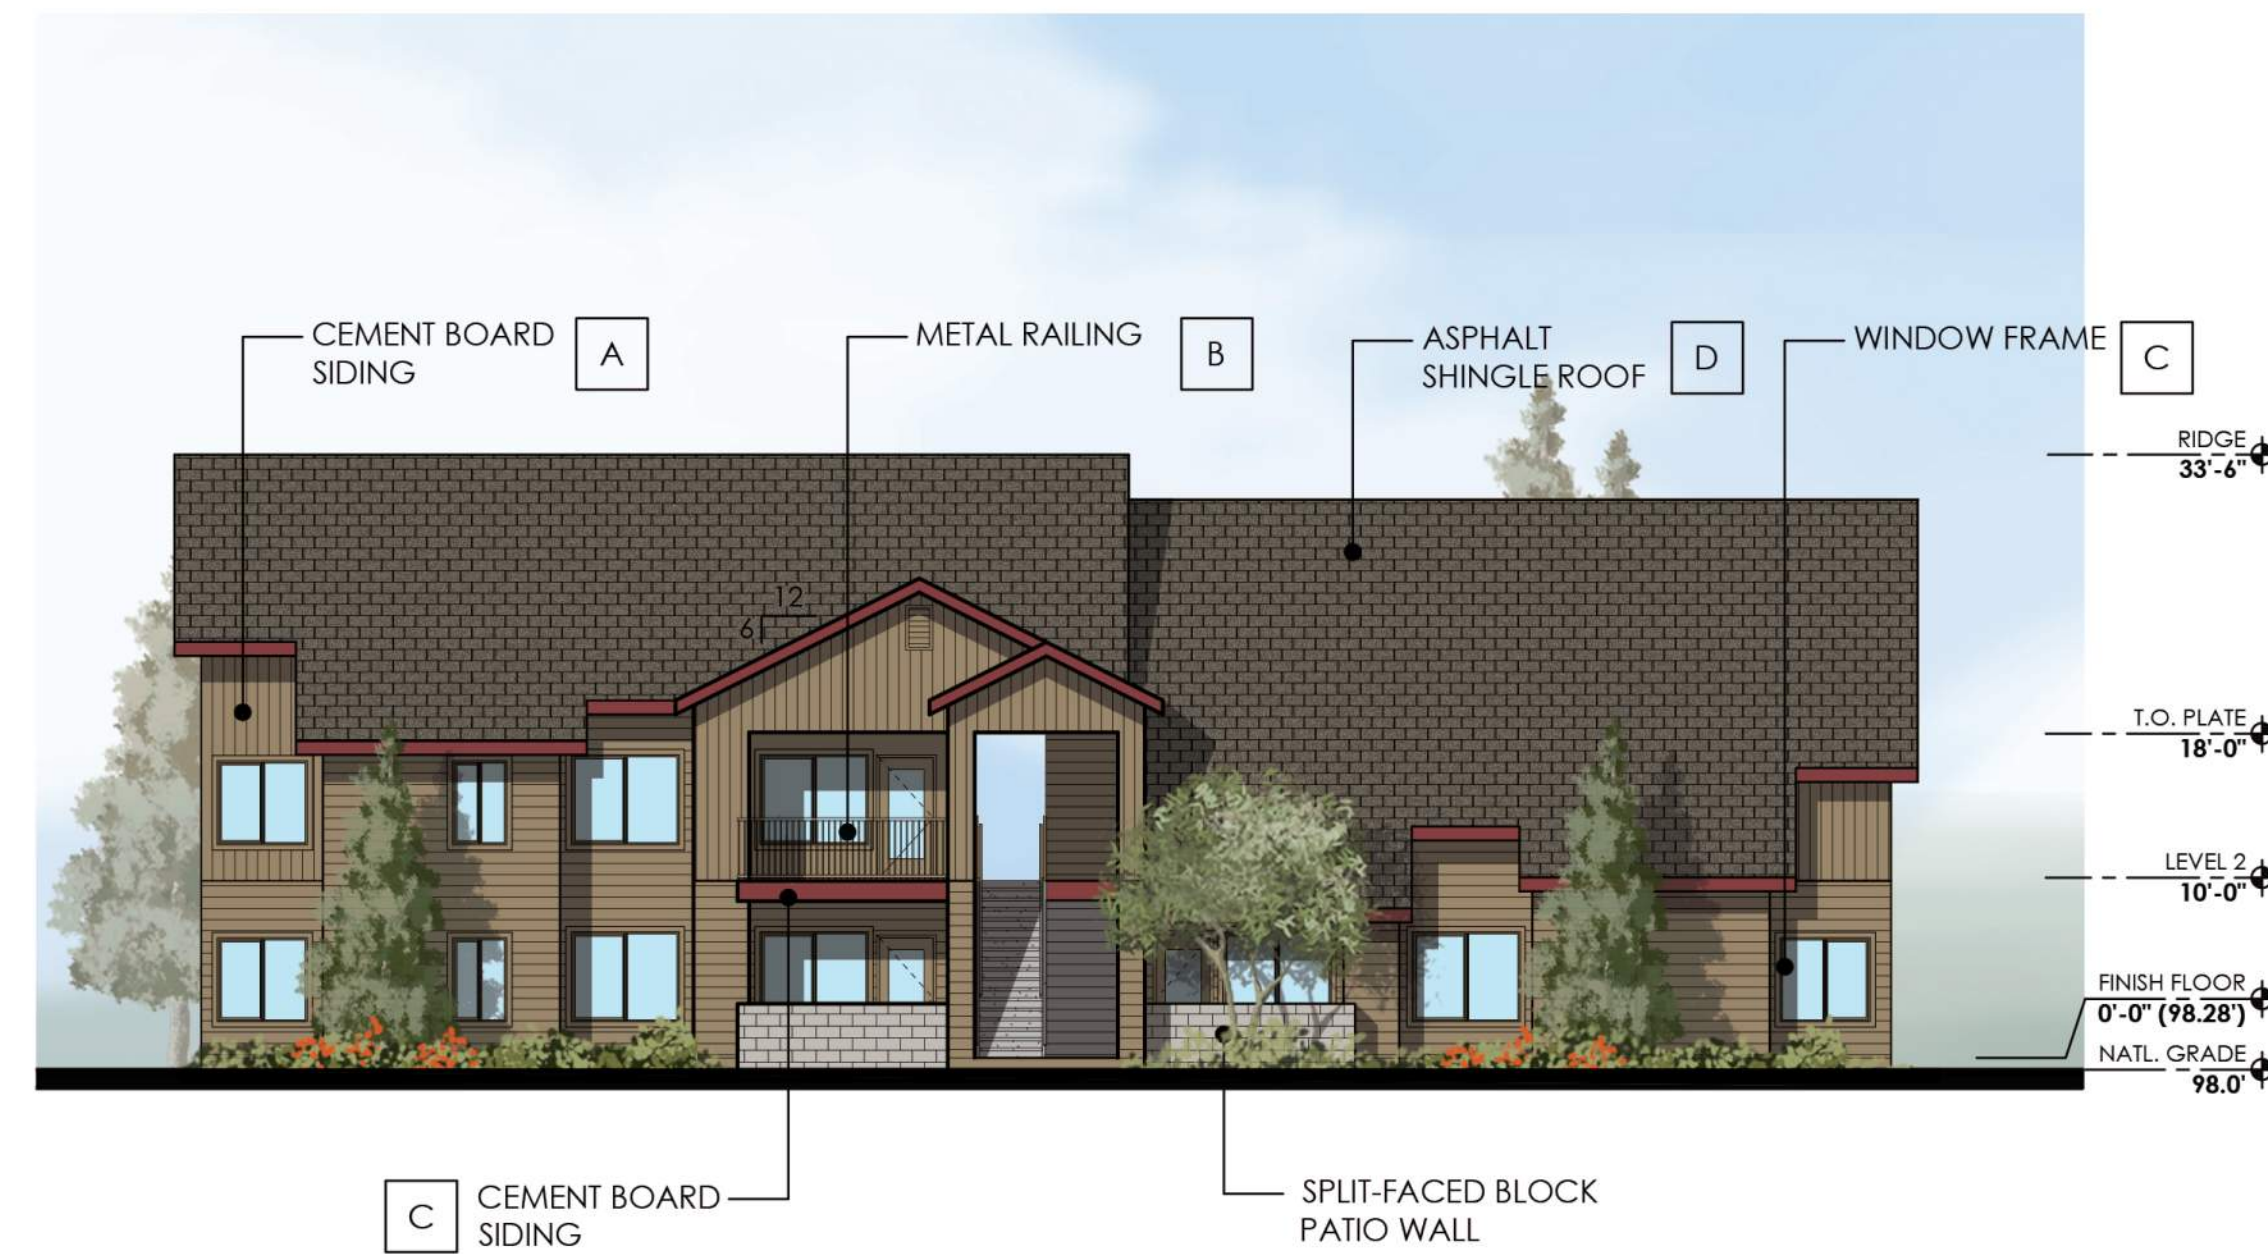

BUILDING TYPE 1
WEST ELEVATION - IZABEL STREET

3/32" = 1'-0"



BUILDING TYPE 1
EAST ELEVATION

3/32" = 1'-0"



BUILDING TYPE 1
EAST ELEVATION

3/32" = 1'-0"

LEGEND

	A	COLOR :SW 9105 "ALMOND ROCA" MFR: SHERWIN-WILLIAMS LRV-25%
	B	COLOR :SW 7068 "GRIZZLE GRAY" MFR: SHERWIN-WILLIAMS
	C	COLOR :SW 7578 "BORSCHT" MFR: SHERWIN-WILLIAMS LRV-6%
	D	ASPHALT SHINGLES
	E	SPLIT FACED CMU - GREY

1700 E. Sixth St.
 Flagstaff, Arizona


CLIENT **BRINSHORE
 DEVELOPMENT**
 666 Dundee Road, Ste. 1102
 Northbrook, IL 60062
 847-562-9400 p
 847-562-9401 f



CONTACT **TODD & ASSOCIATES, INC.**
 Critical Thinking • Creative Design
 Architecture Planning
 Landscape Architecture
 4019 North 44th Street
 Phoenix, AZ 85018
 602-952-8280p 602-952-8995f
 www.toddassoc.com
 Copyright 2017 Todd & Associates, Inc.


DATE
 3-7-19

Proj Mgr.
 Dwn By:

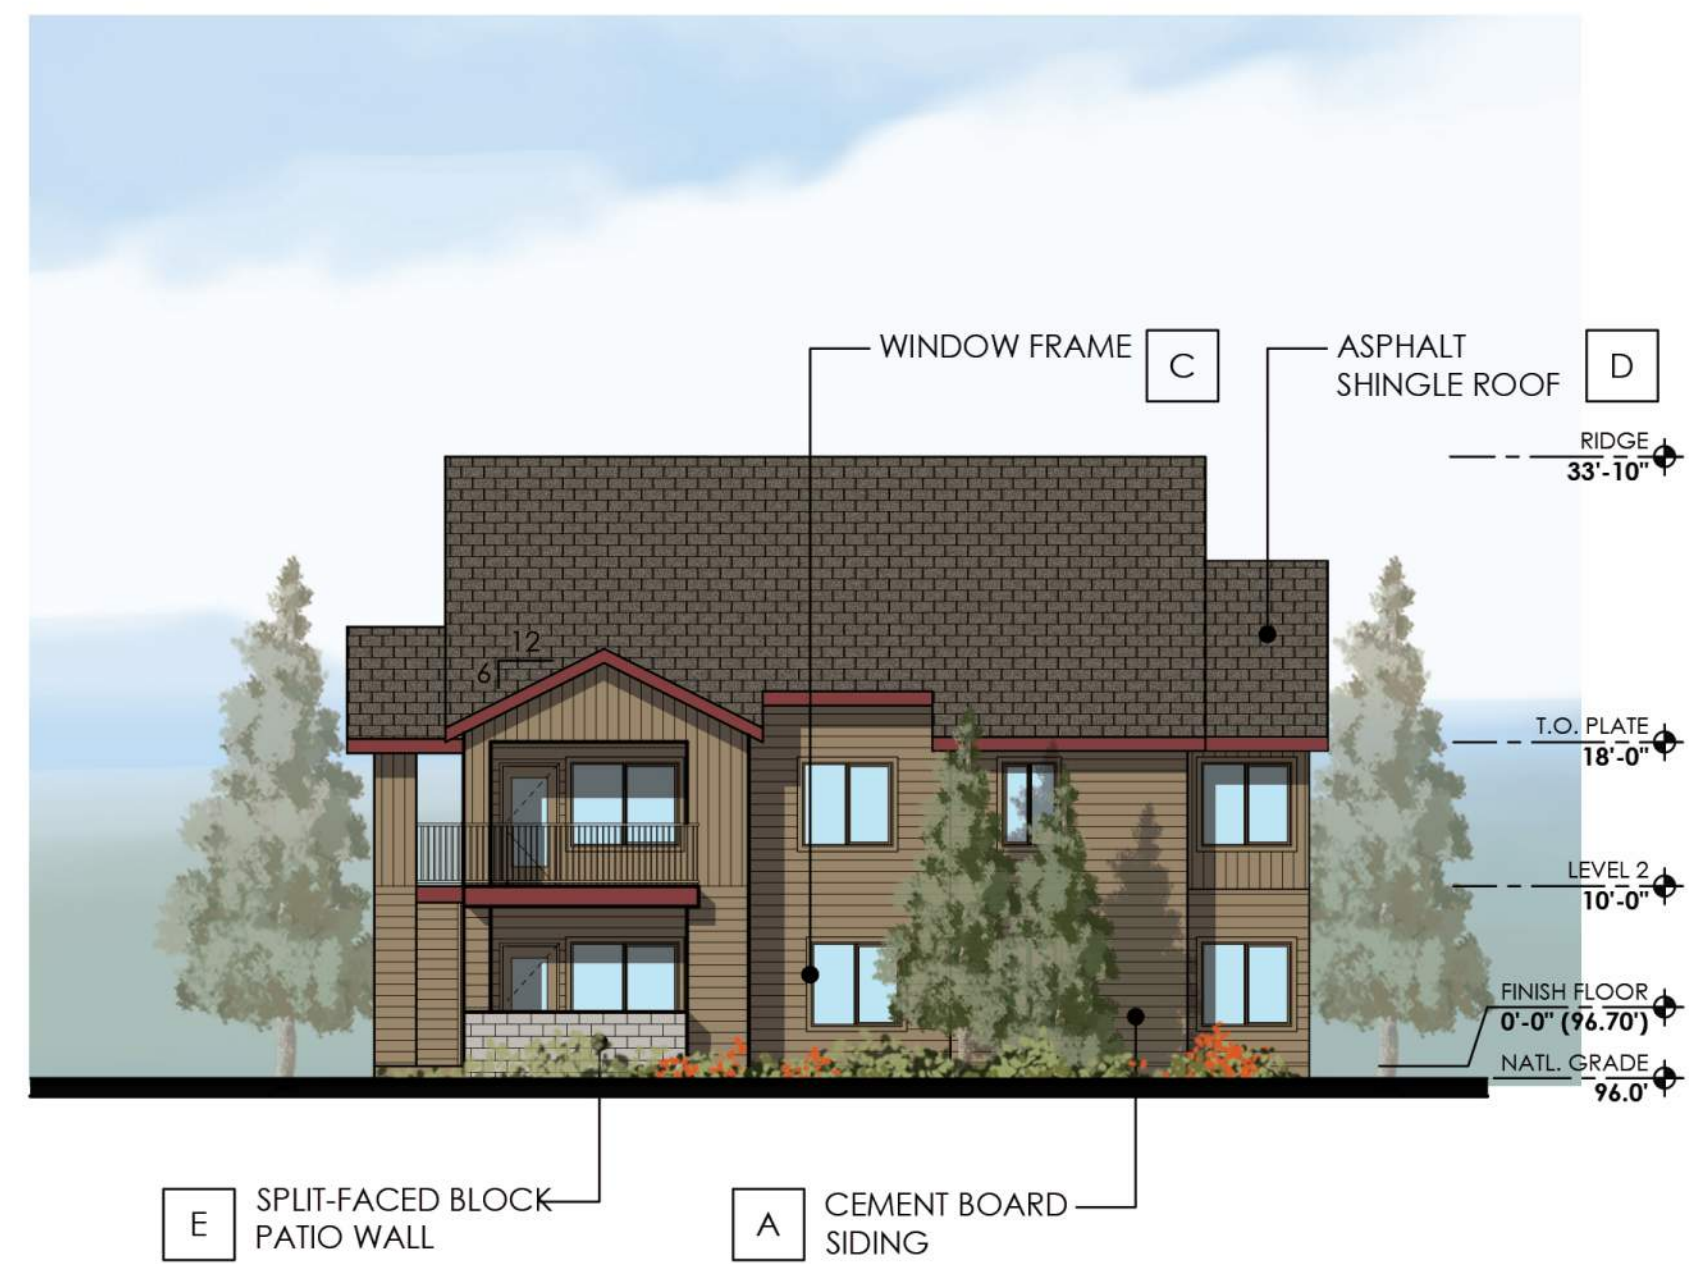


**BUILDING TYPE 2
 SOUTH ELEVATION**

3/32" = 1'-0"

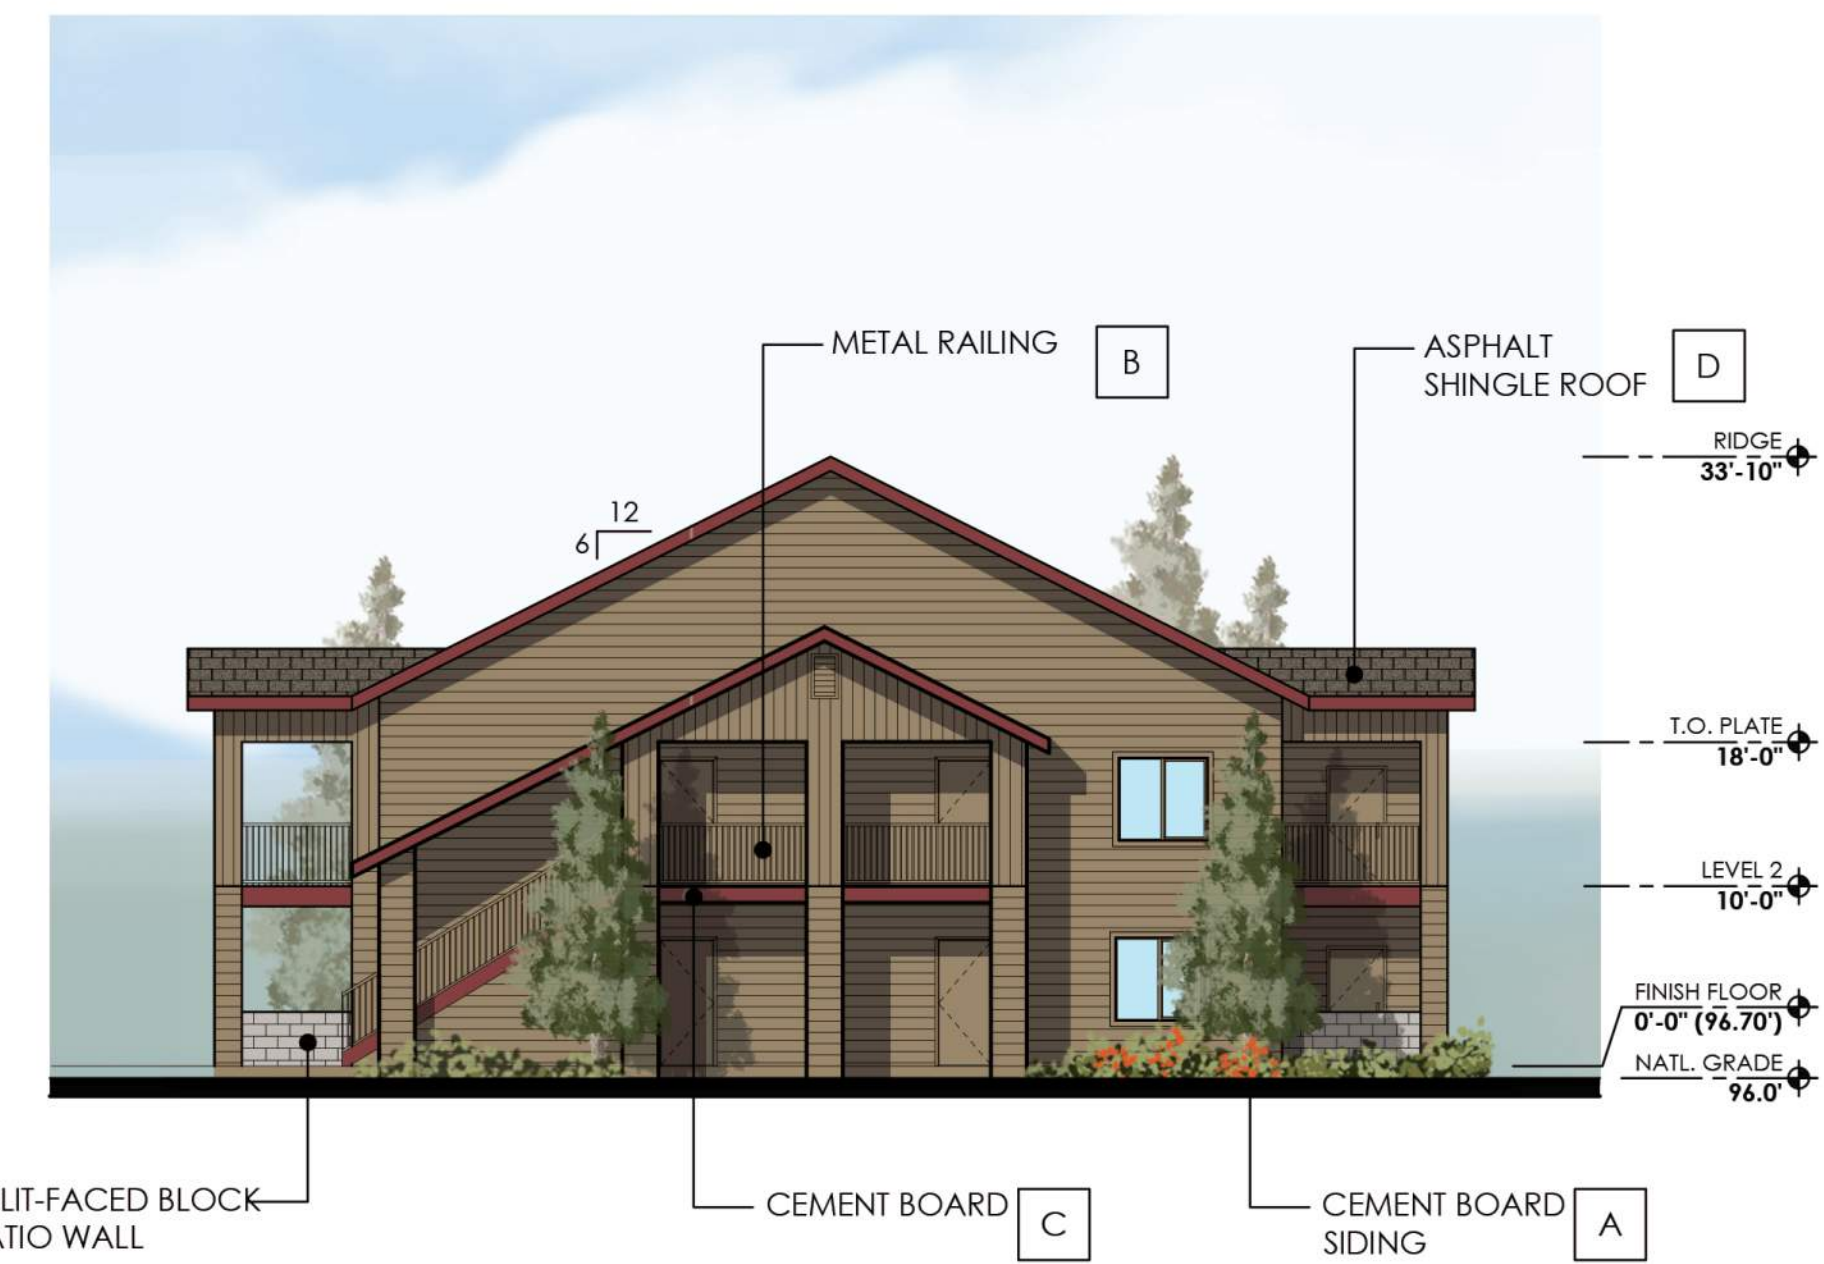


**BUILDING TYPE 2
 WEST ELEVATION - IZABEL STREET**

3/32" = 1'-0"

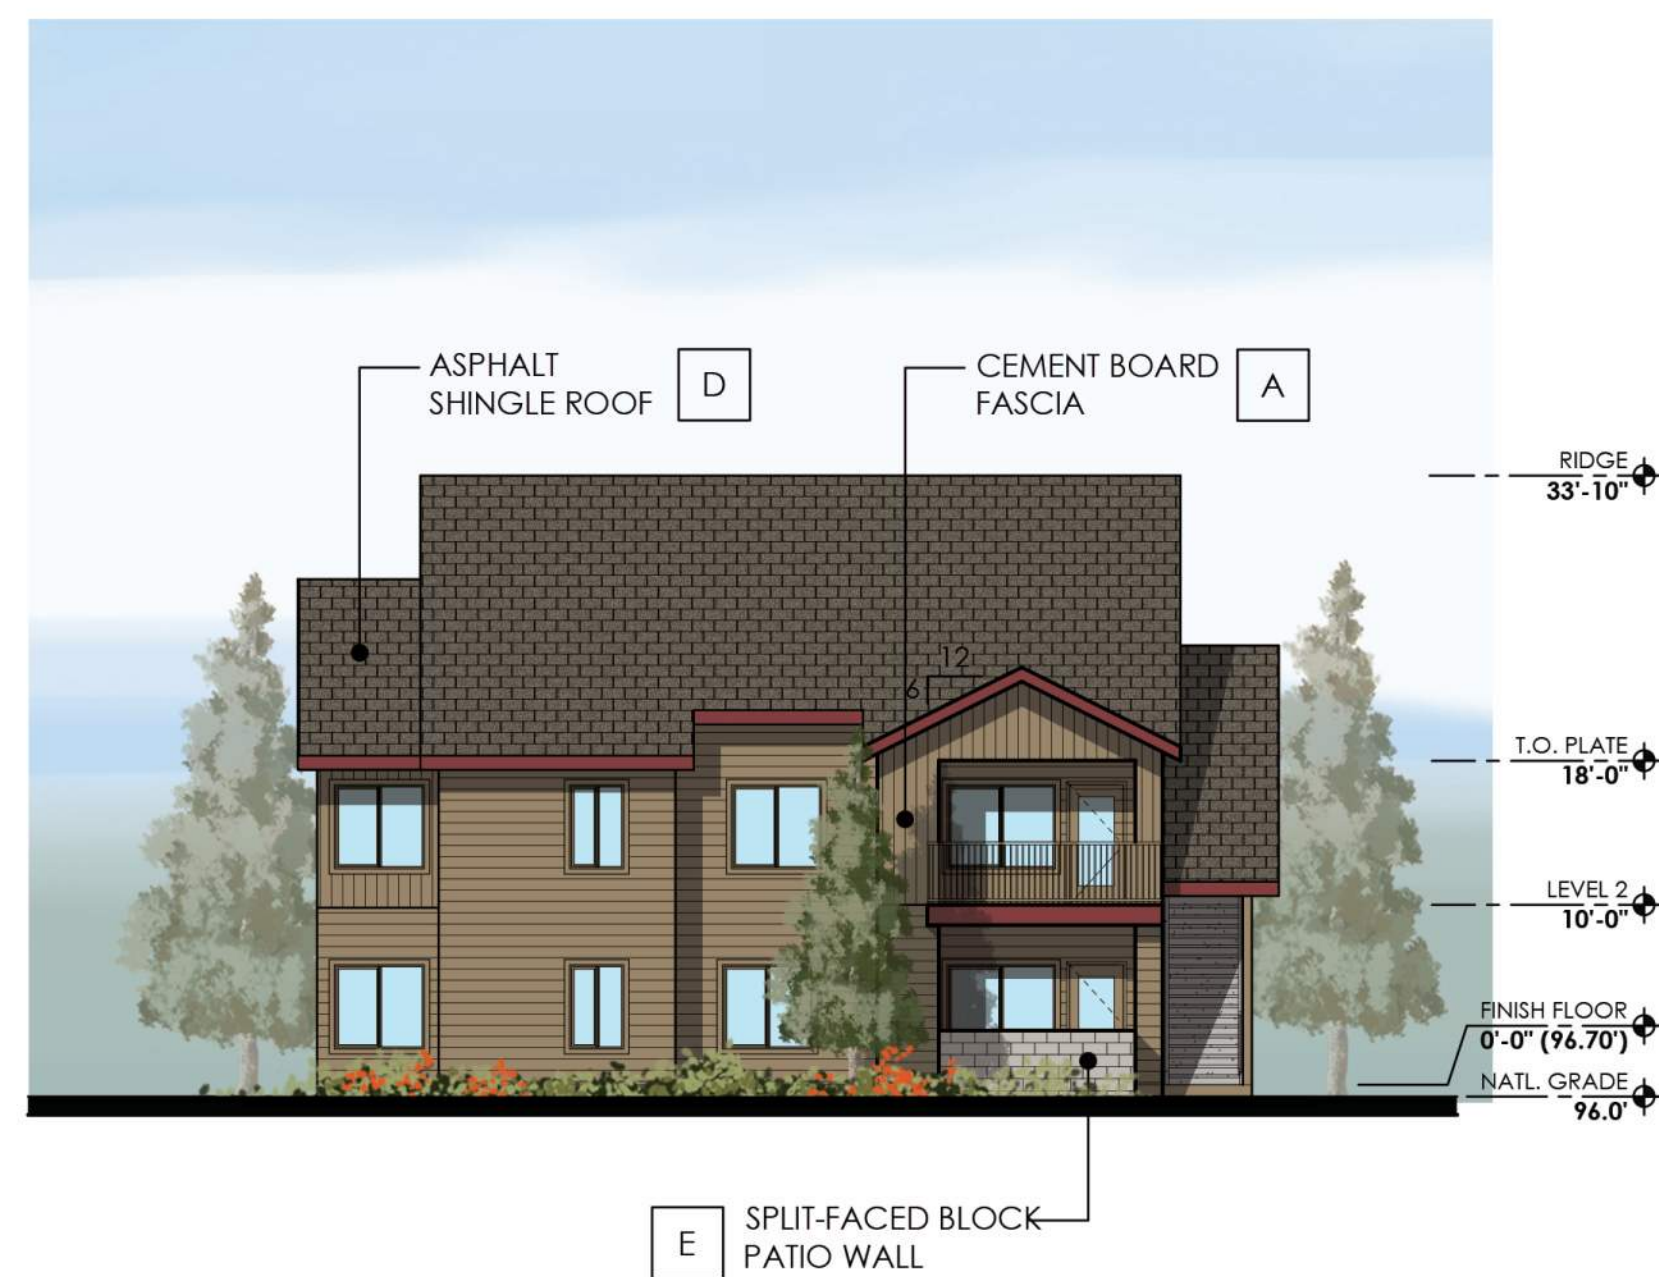

**BUILDING TYPE 2
 NORTH ELEVATION**

3/32" = 1'-0"

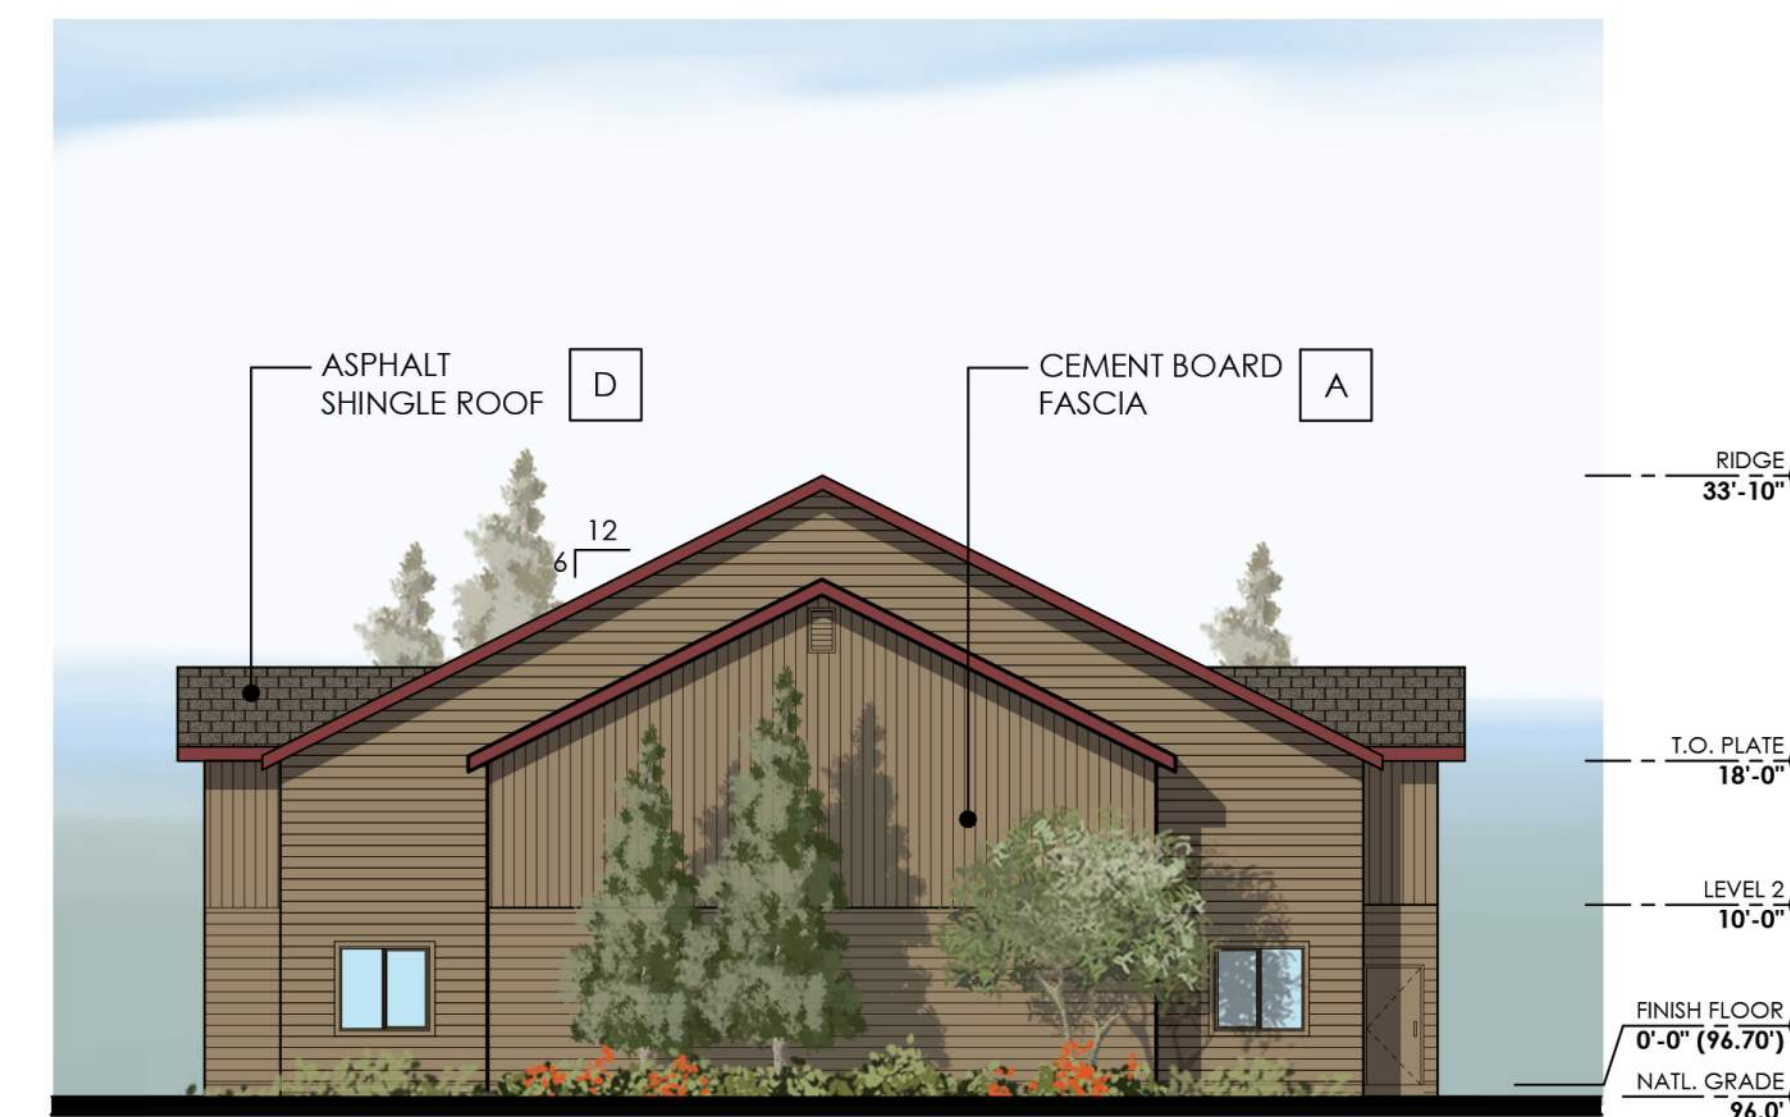

**BUILDING TYPE 2
 EAST ELEVATION**

3/32" = 1'-0"

LEGEND

	A	COLOR :SW 9105 "ALMOND ROCA" MFR: SHERWIN-WILLIAMS LRV-25%
	B	COLOR :SW 7068 "GRIZZLE GRAY" MFR: SHERWIN-WILLIAMS
	C	COLOR :SW 7578 "BORSCHT" MFR: SHERWIN-WILLIAMS LRV-6%
	D	ASPHALT SHINGLES
	E	SPLIT FACED CMU - GREY

2ND SITE PLAN
 SUBMITTAL

BUILDING TYPE 2
 ELEVATIONS

A3.1.2

1700 E. Sixth St.
 Flagstaff, Arizona

CLIENT **BRINSHORE DEVELOPMENT**
 666 Dundee Road, Ste. 1102
 Northbrook, IL 60062
 847-562-9400 p
 847-562-9401 f



TODD & ASSOCIATES, INC.
 Critical Thinking • Creative Design
 Architecture Planning
 Landscape Architecture
 4019 North 44th Street
 Phoenix, AZ 85018
 602-952-8280p 602-952-8995f
 www.toddassoc.com
 Copyright 2017 Todd & Associates, Inc.


DATE 3-7-19

Proj Mgr.
 Dwn By:

2ND SITE PLAN
 SUBMITTAL


BUILDING TYPE 3
 ELEVATIONS

A3.1.3

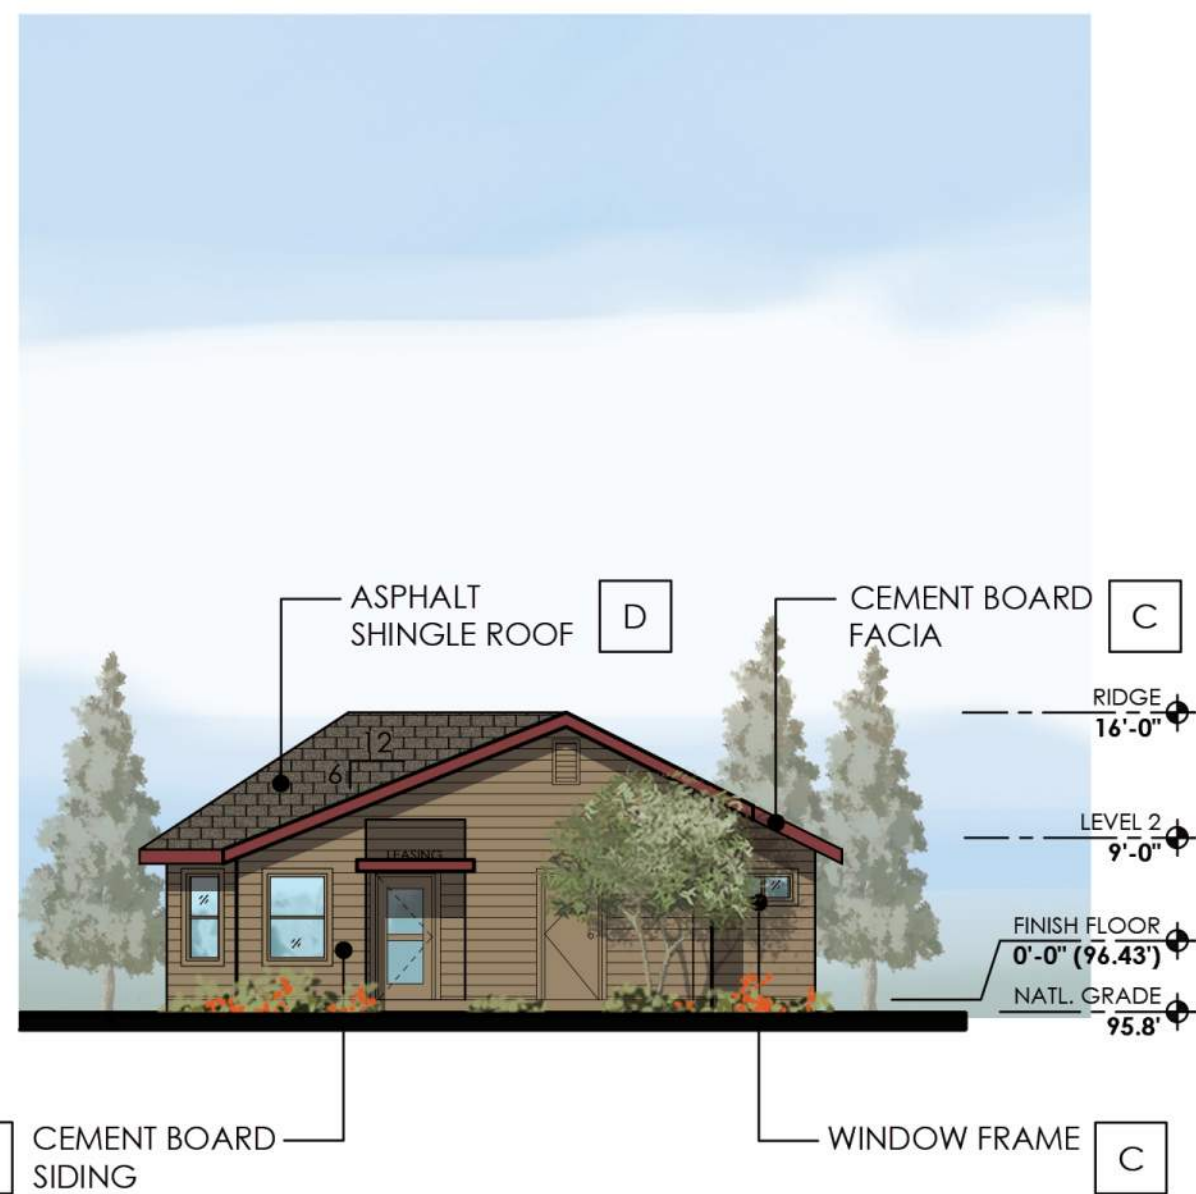


**BUILDING TYPE 3
 SOUTH ELEVATION**

3/32" = 1'-0"

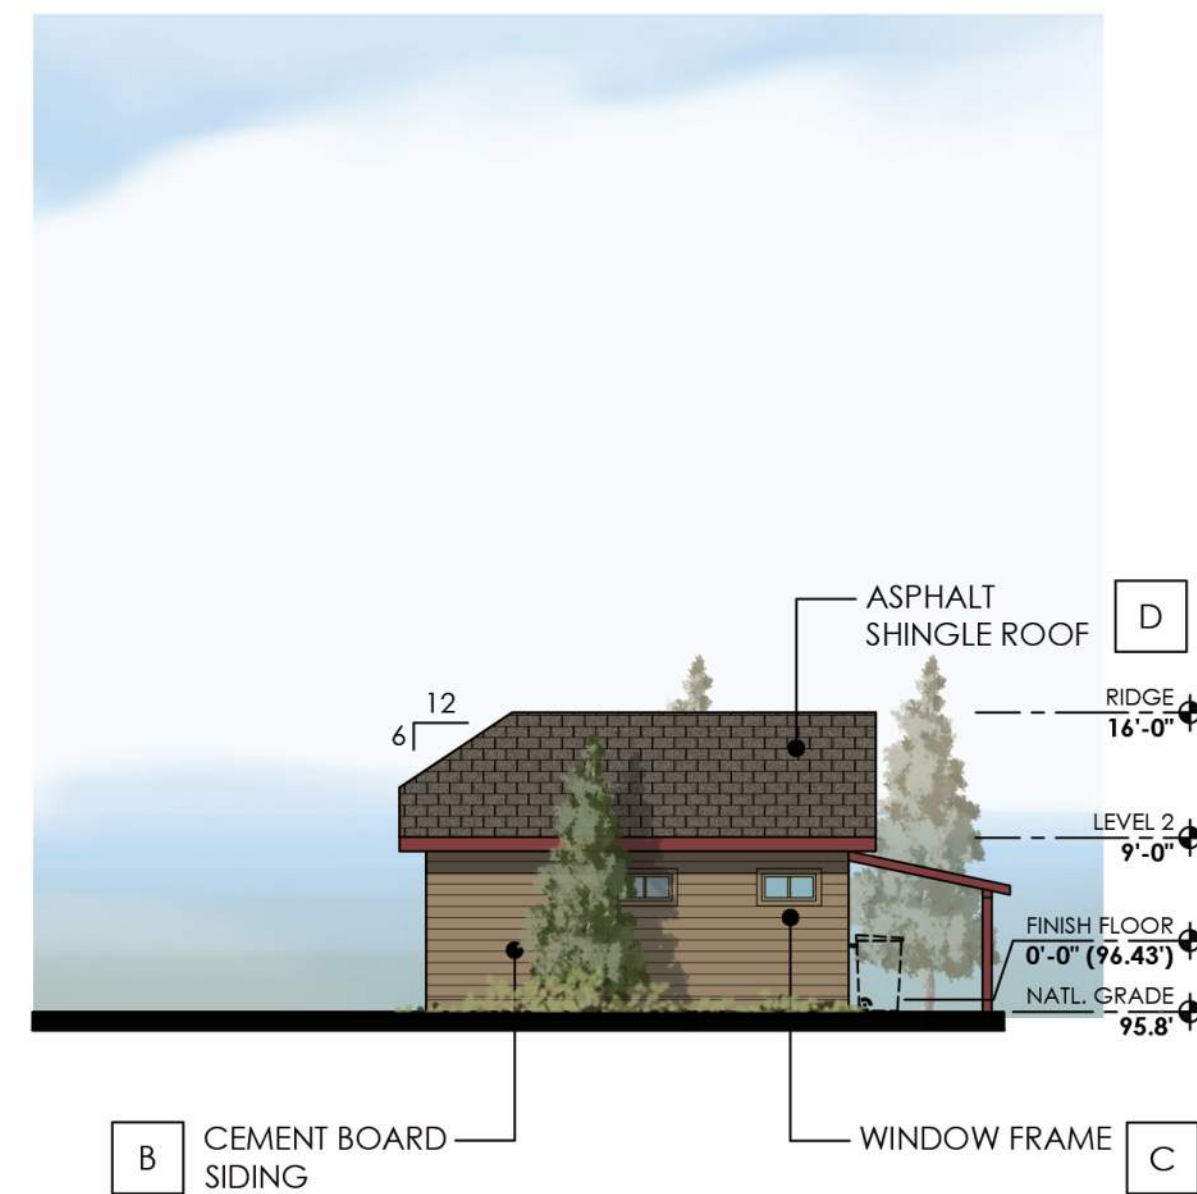

**BUILDING TYPE 3
 EAST ELEVATION**

3/32" = 1'-0"

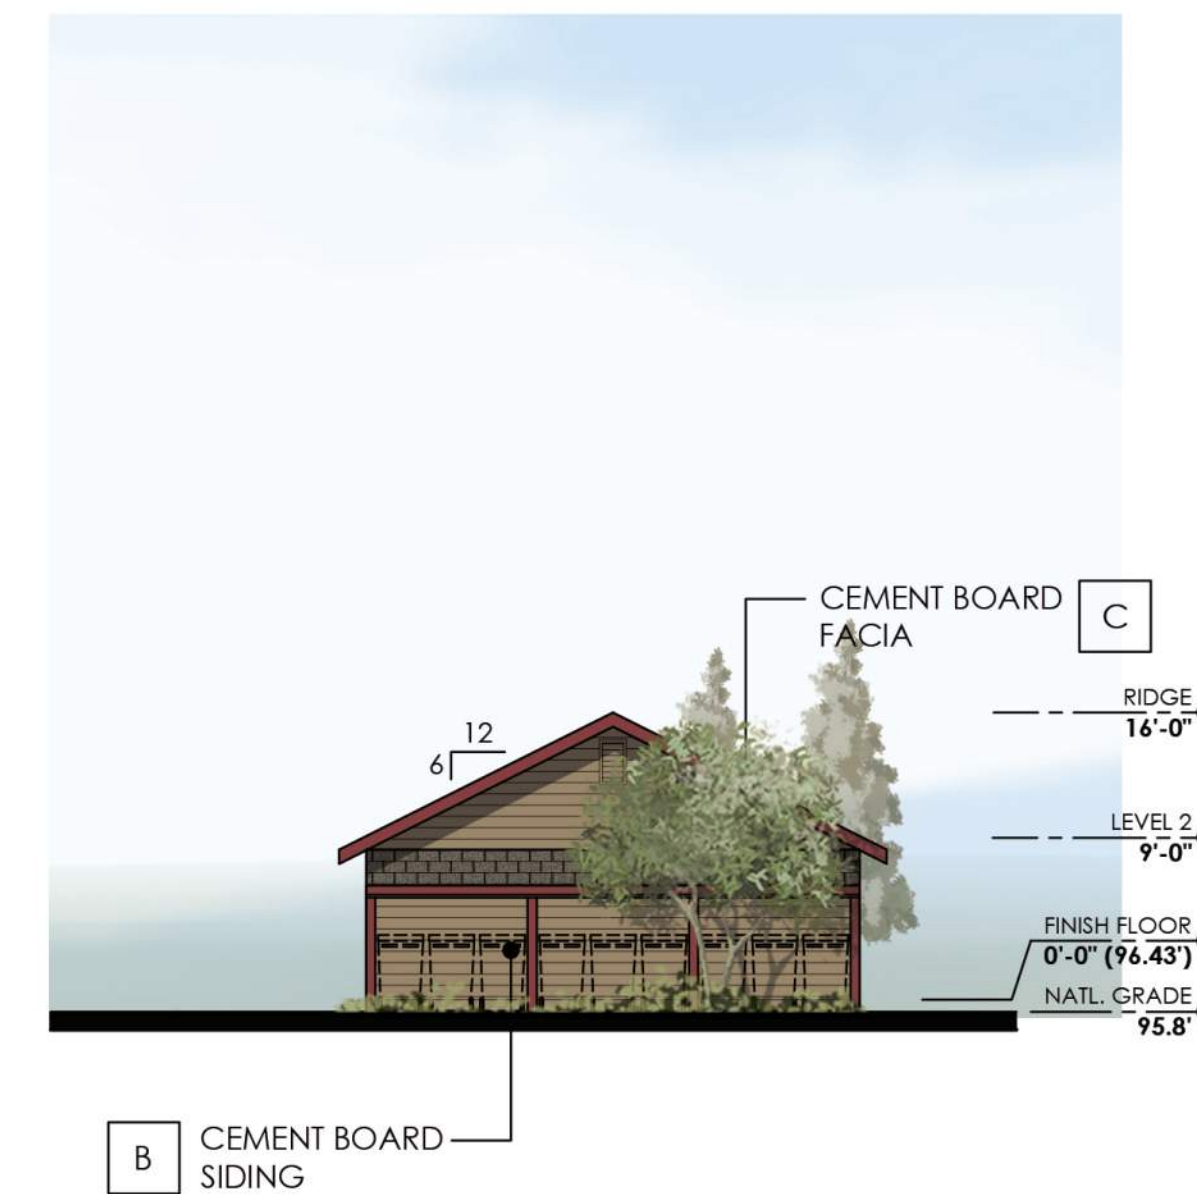

**BUILDING TYPE 3
 NORTH ELEVATION**

3/32" = 1'-0"

LEGEND

	A	COLOR :SW 9105 "ALMOND ROCA" MFR: SHERWIN-WILLIAMS LRV-25%
	B	COLOR :SW 7068 "GRIZZLE GRAY" MFR: SHERWIN-WILLIAMS
	C	COLOR :SW 7578 "BORSCHT" MFR: SHERWIN-WILLIAMS LRV-6%
	D	ASPHALT SHINGLES
	E	SPLIT FACED CMU - GREY