




WEST ELEVATION - N. WEST STREET

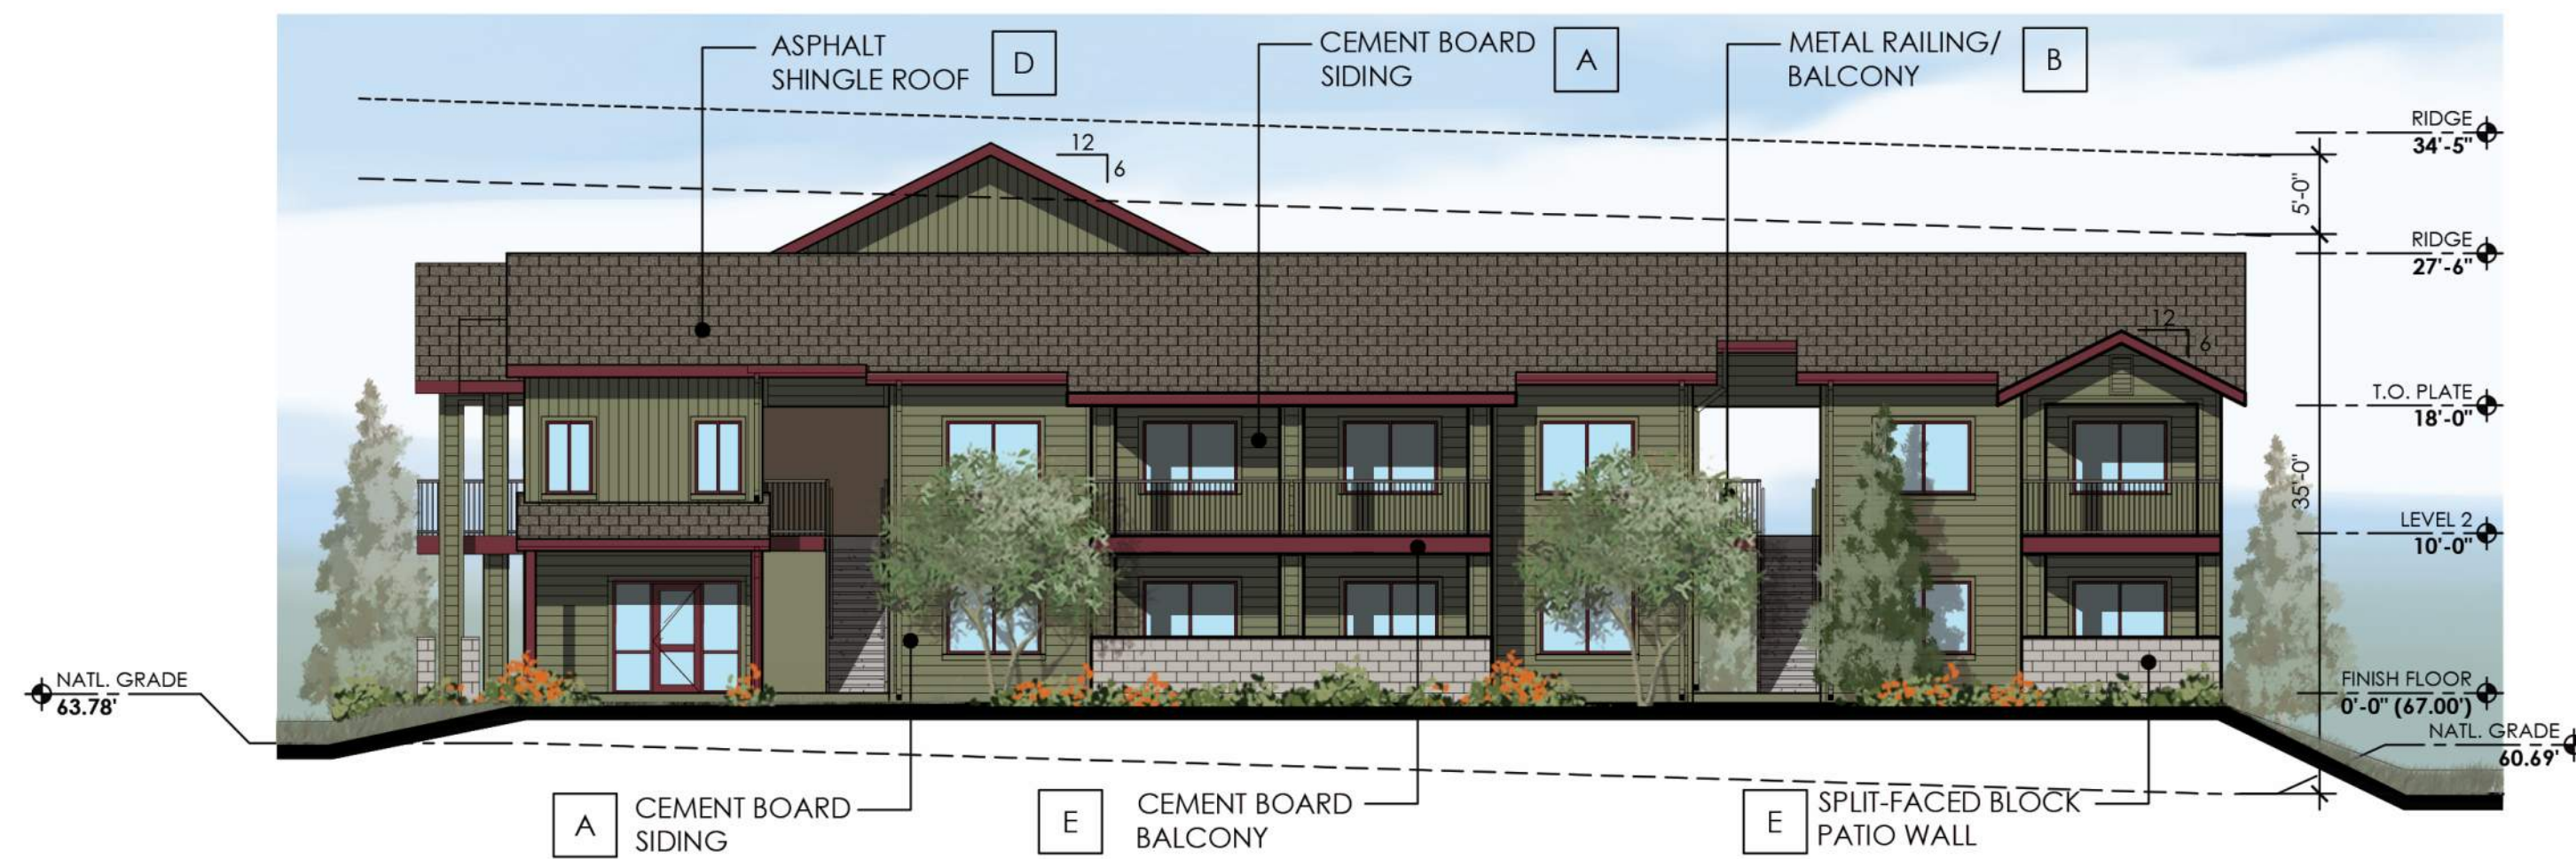


SOUTH ELEVATION

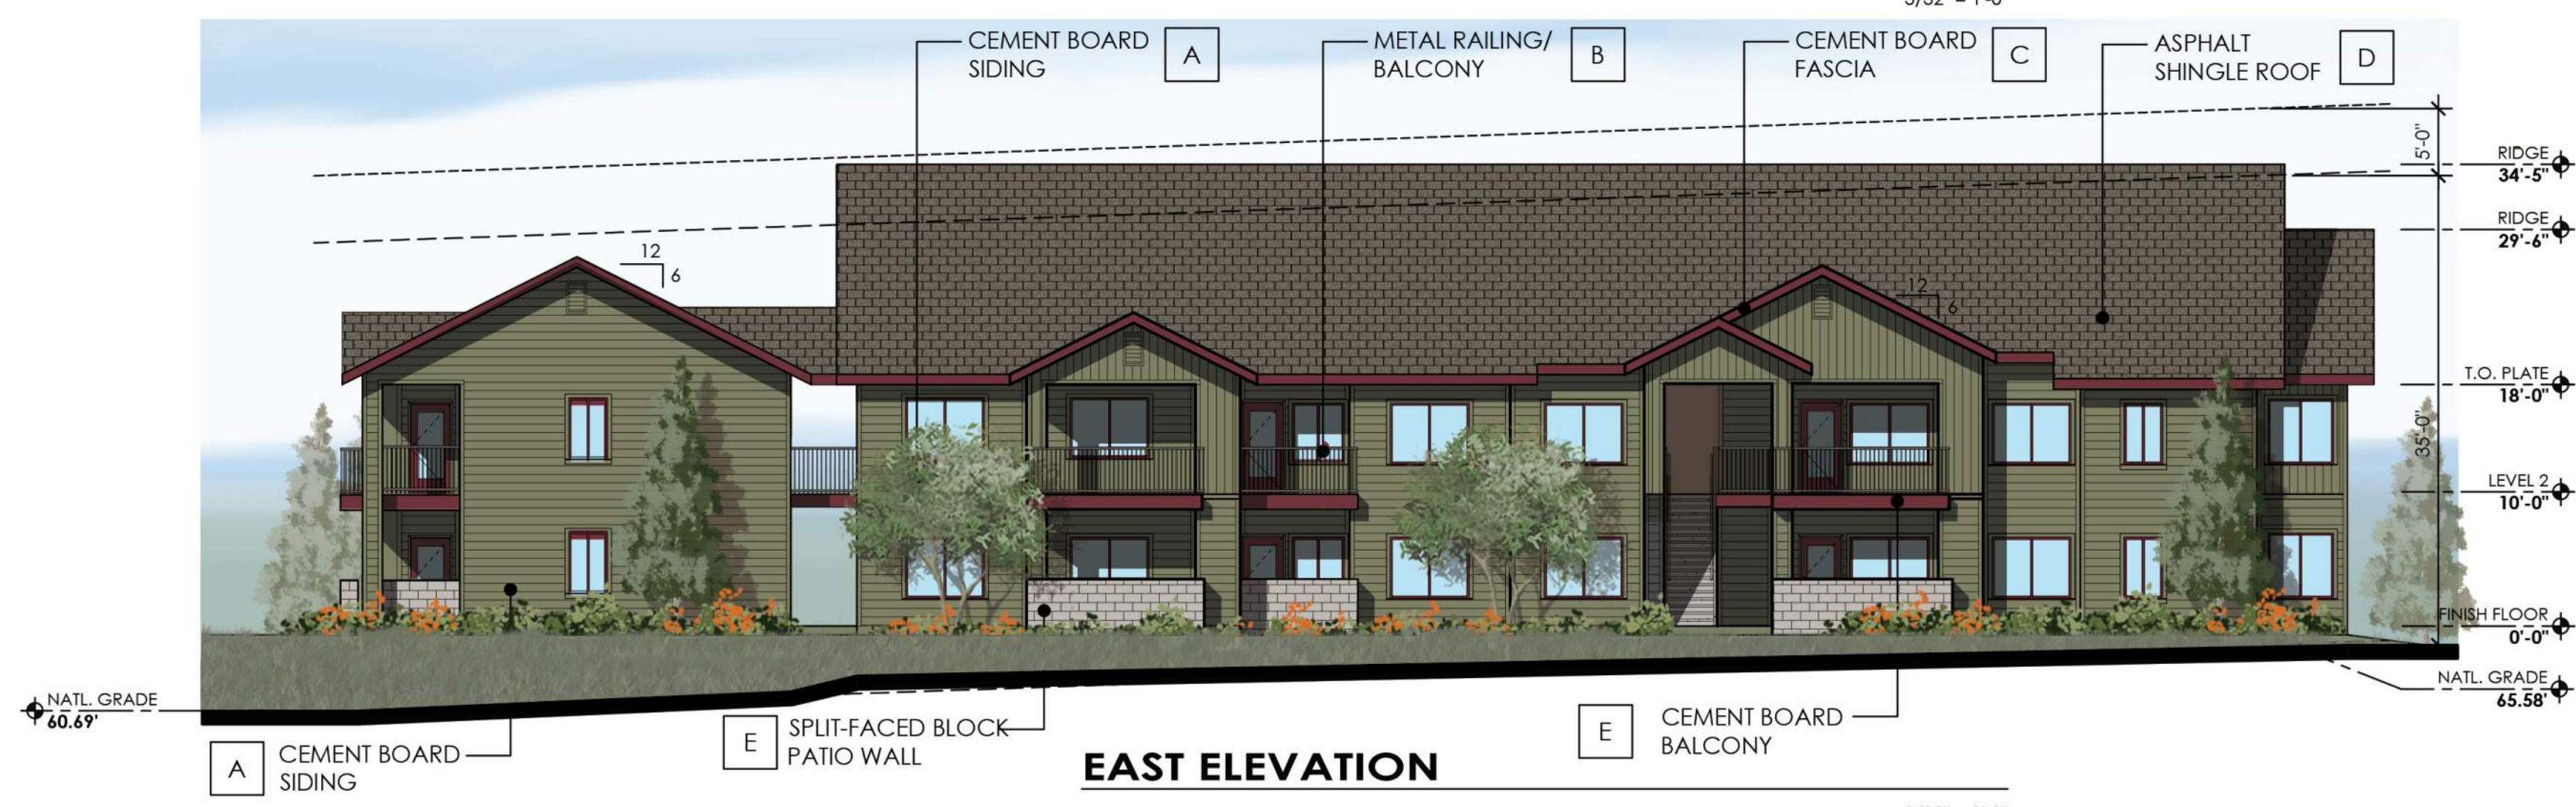

EAST ELEVATION

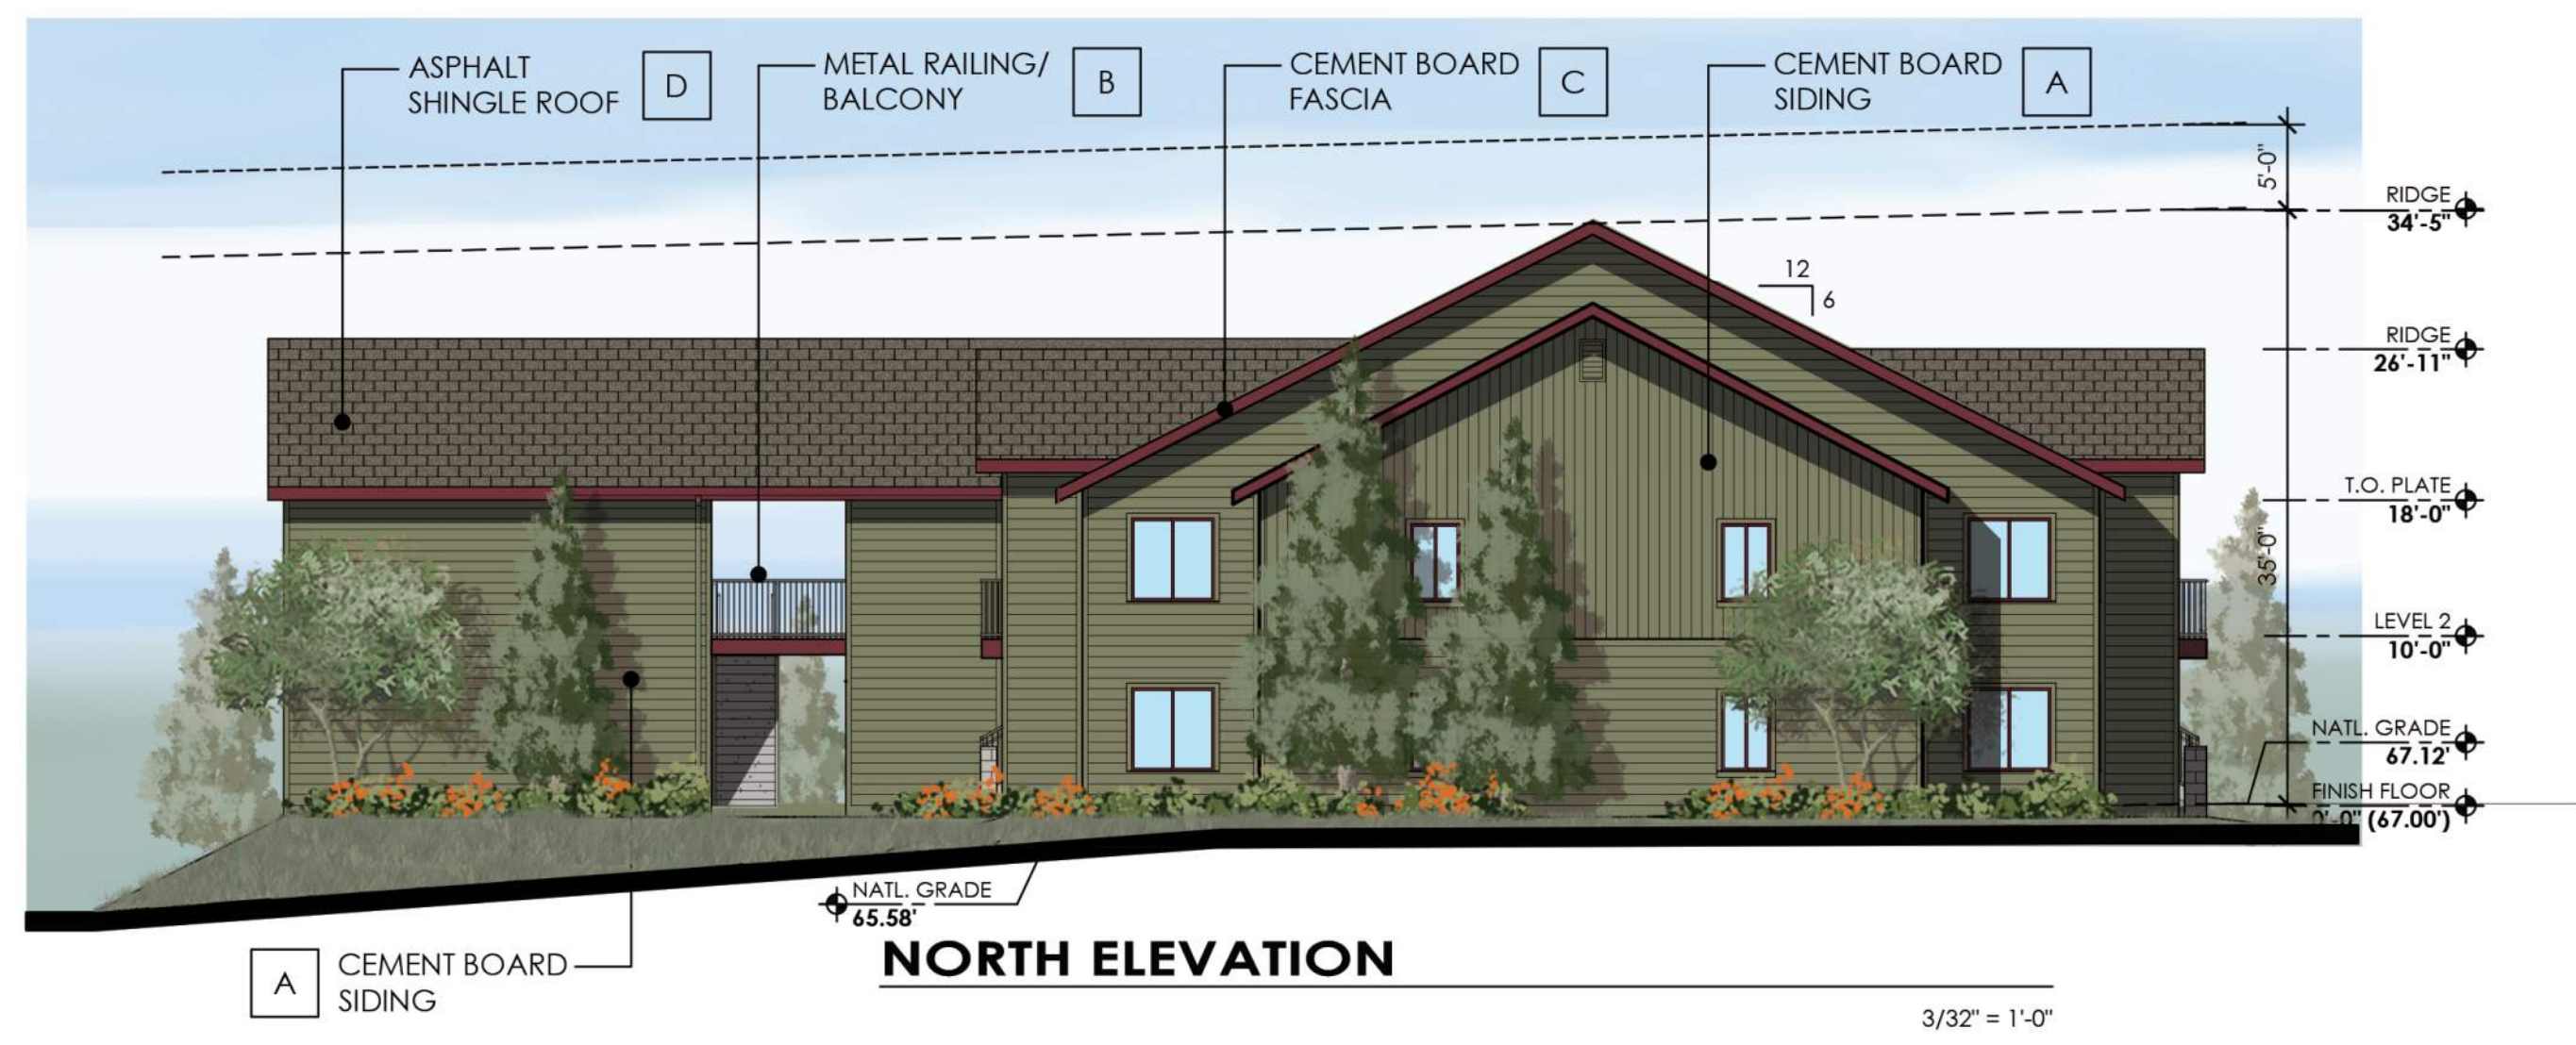

NORTH ELEVATION

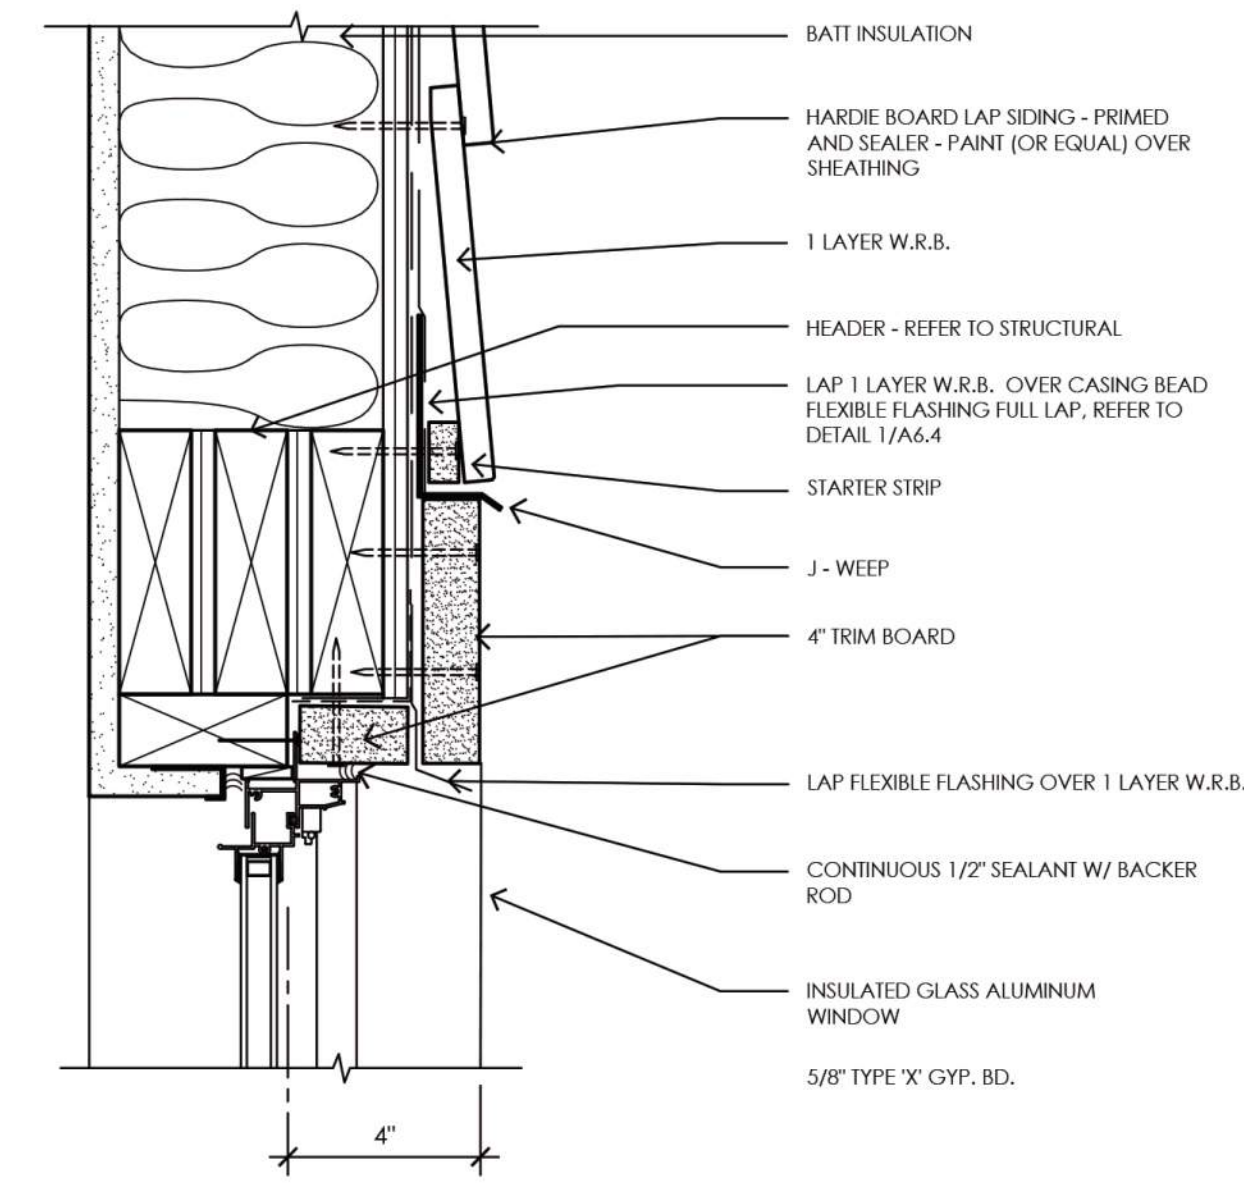

1 RECESSED WINDOW HEAD DETAIL
ARCHITECTURAL DESIGN STANDARDS - DIVISION 10-50.20.030 J SCALE: 3" = 1'-0"

NOTE:
HORIZONTAL CEMENT BOARD SIDING TO BE JAMESHARDIE "HARDIE PLANK" 7.25" LAP SIDING.
VERTICAL CEMENT BOARD SIDING TO BE JAMESHARDIE "HARDIE PANEL" SELECT CEDARMILL VERTICAL SIDING W/ HARDIE TRIM BATTEN BOARDS
HARDIE ZONE SYSTEM TO BE ZONE "HZ5" SUBSTRATE DESIGN PER JAMES HARDIE MANUFACTURER SPECIFICATIONS OR APPROVED EQUAL

LEGEND	
	A COLOR :SW6097 "ARTICHOKE" MFR: SHERWIN-WILLIAMS LRV-21%
	B COLOR :SW 7068 "GRIZZLE GRAY" MFR: SHERWIN-WILLIAMS
	C COLOR :SW 7578 "BORSCHT" MFR: SHERWIN-WILLIAMS LRV-6%
	D ASPHALT SHINGLES
	E SPLIT FACED CMU - GREY

PROJECT
NO. 17-2030-00
LONETREE
COLLECTION

3050 N. West St.
Flagstaff, Arizona

CLIENT
BRINSHORE
DEVELOPMENT
666 Dundee Road, Ste. 1102
Northbrook, IL 60062
847-562-9400 p
847-562-9401 f



CONTACT
TODD & ASSOCIATES, INC.
Critical Thinking • Creative Design
Architecture Planning
Landscape Architecture
4019 North 44th Street
Phoenix, AZ 85018
602-952-8280p 602-952-8995f
www.toddassoc.com
Copyright 2019 Todd & Associates, Inc.

DATE
3-21-19
Proj Mgr.
Dwn By:

2ND SITE PLAN
SUBMITTAL
BUILDING TYPE 1
ELEVATIONS

A3.1.1