



| EXISTING TREE LEGEND | |
|----------------------|--|
| SYMBOL | DESCRIPTION |
| | EXISTING TREE TO BE REMOVED NUMBER WITHIN DENOTES CALIPER |
| | EXISTING TREE TO BE PRESERVED IN PLACE NUMBER WITHIN DENOTES CALIPER |

1 SHRUB PLANTING DETAIL


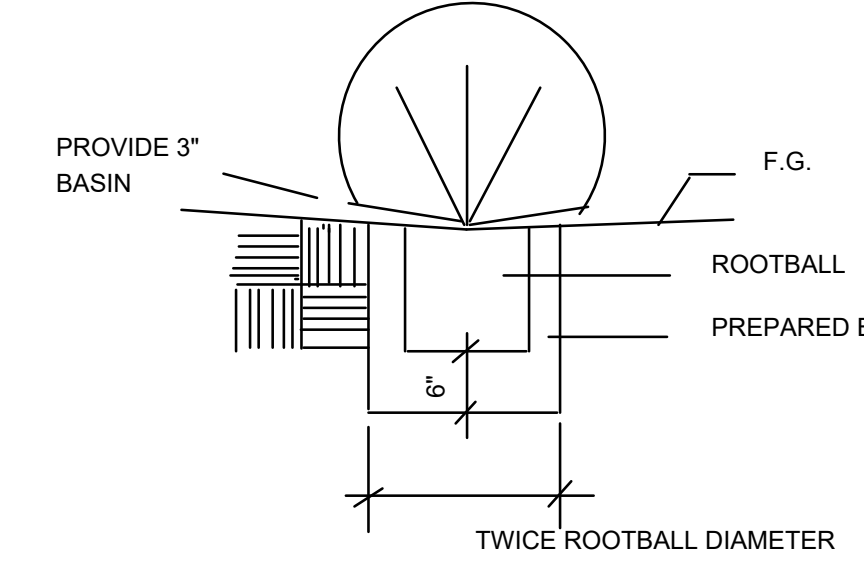


2 TREE PLANTING DETAIL

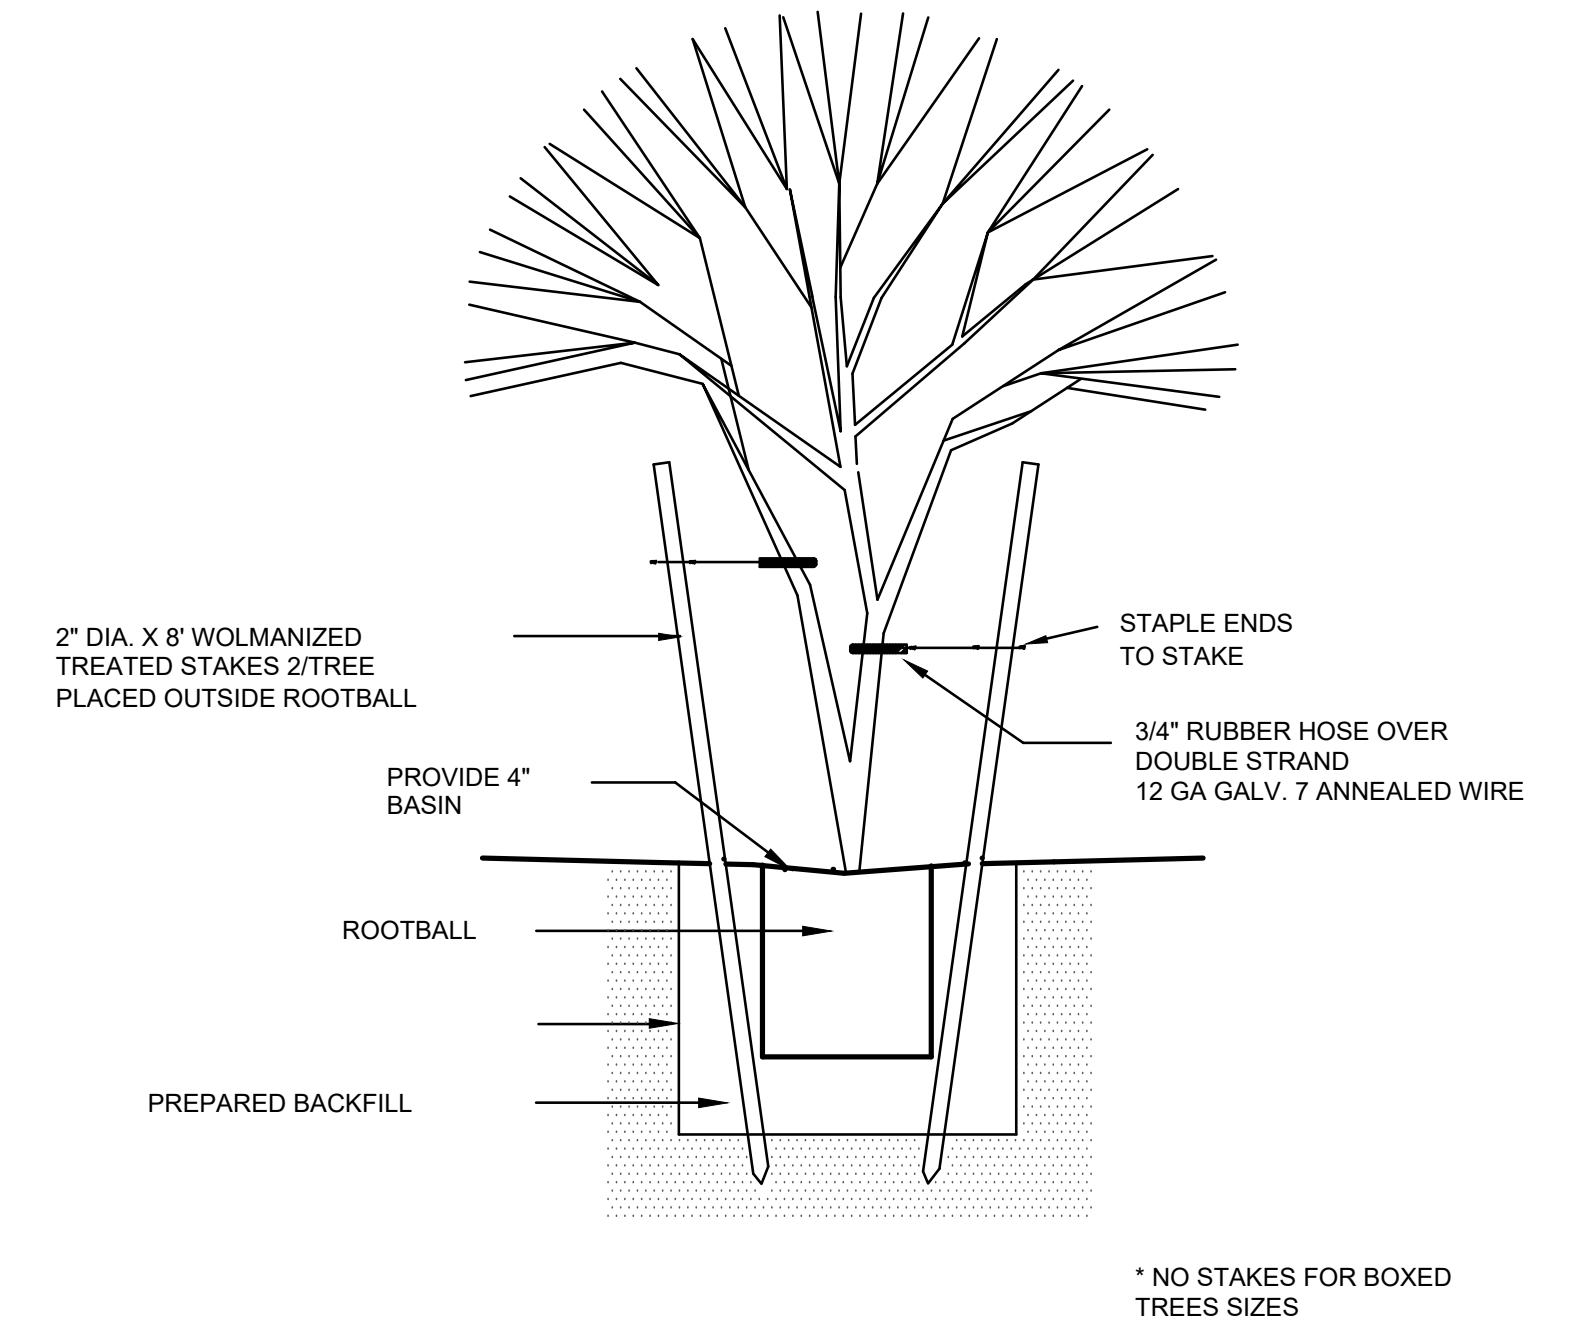

| PLANT LIST | | |
|----------------------------------|---------------------------------|----------------------|
| KEY | BOTANICAL NAME | COMMON NAME |
| TREES | | |
| | ACER FREEMANII | AUTUMN BLAZE MAPLE |
| | CERCIS OCCIDENTALIS | WESTERN REDBUD |
| | FRAXINUS VELUTINA | ARIZONA ASH |
| | GLEDITSIA TRIACANTHUS 'INERMIS' | HONEY LOCUST |
| | MALUS SPECIES | FLOWERING CRAB APPLE |
| | PICEA PUNGENS | COLORADO BLUE SPRUCE |
| | PINUS EDULIS | PINYON PINE |
| SHRUBS | | |
| | ARCTOSTAPHYLOS PUNGENS | MANZANITA |
| | BERBERIS FREMONTII | FREMONT BARBERRY |
| | FALLUGIA PARADOXA | APACHE PLUME |
| | JUNIPERUS CHINENSIS | SEA GREEN JUNIPER |
| | MAHONIA AQUIFOLIUM | OREGON GRAPE |
| GROUND COVERS AND ACCENTS | | |
| | ARABIS CAUCASICA | WALL ROCKCRESS |
| | CALYLOPHUS HARTWEGII | SIERRA SUNDROP |
| | JUNIPERUS HORIZONTALIS | PROSTRATE JUNIPER |

LANDSCAPE PLAN

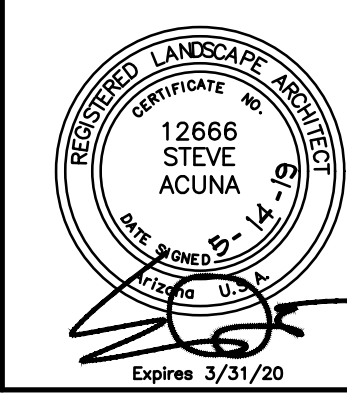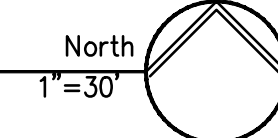

| | | |
|---|--|-----------|
| PONDEROSA PARKWAY | | HORIZ. |
| LANDSCAPE PLAN | | VERT. |
| Acuña Coffeen Landscape Architects | | F.B. |
| 3532 N. Avenida Albor Tucson, Arizona 85745 (520) 441-2754 | | DESIGN SA |
| L2 of 4 | | DRAWN SA |
| | | CHKD. SA |
| | | JOB NO. |