


SECOND FLOOR AREAS

UNITS 201 - 208 SQUARE FOOTAGE: 6,943
 2ND FLOOR C.E. SQUARE FOOTAGE: 2,266
 2ND FLOOR L.C.E. SQUARE FOOTAGE: 842

ARCHITECTURAL FOOTPRINT



THE BUILDING FOOTPRINT AND THE ASSOCIATED DIMENSIONS SHOWN HEREON HAS BEEN PROVIDED BY THE CLIENT AND THEIR ARCHITECT.

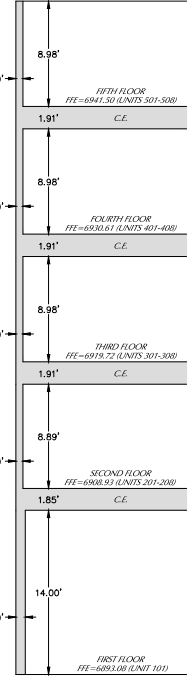

ABBREVIATIONS

FFE FINISH FLOOR ELEVATION
 S.F. SQUARE FEET
 C.F. CUBIC FEET
 HT HEIGHT
 C.E. COMMON ELEMENT
 L.C.E. LIMITED COMMON ELEMENT

PRELIMINARY
 NOT FOR CONSTRUCTION
 OR RECORDING

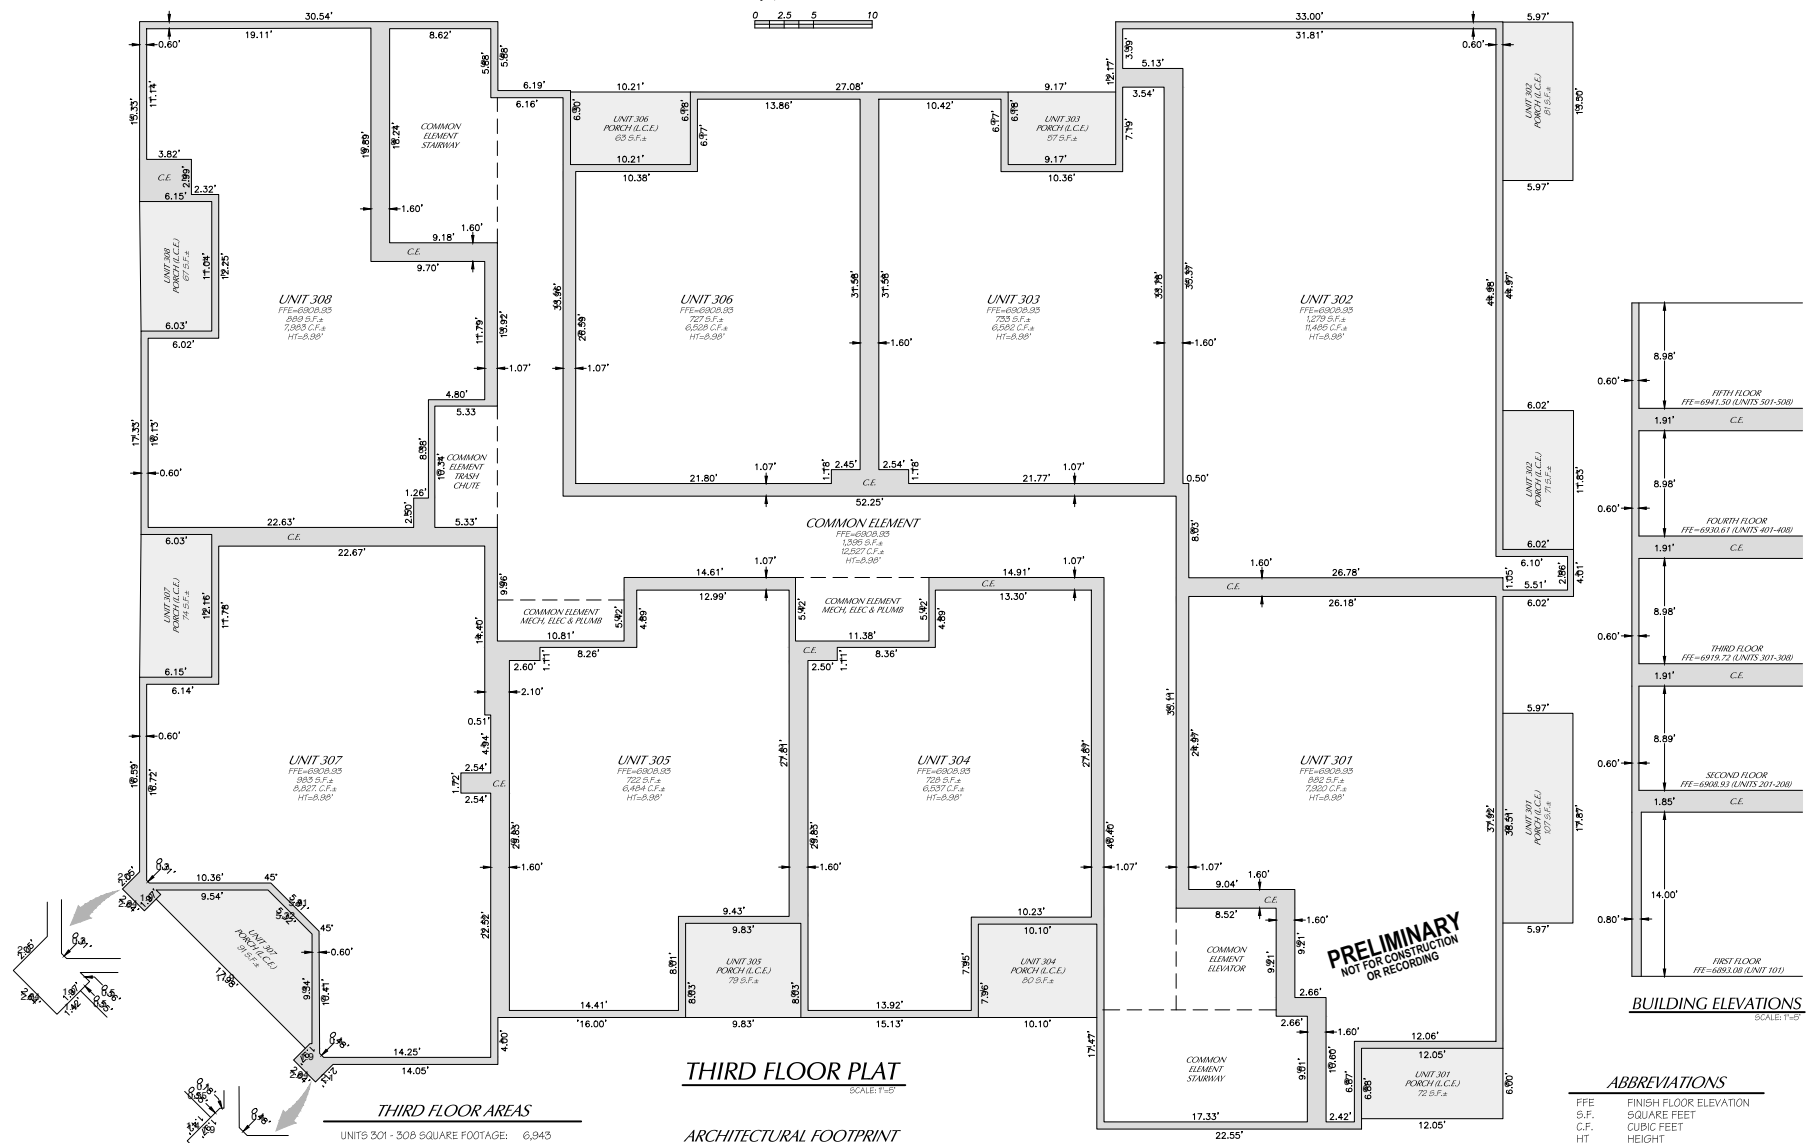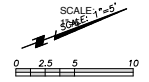


THIRD FLOOR AREAS

UNITS 301 - 308 SQUARE FOOTAGE:	6,943
3RD FLOOR C.E. SQUARE FOOTAGE:	2,266
3RD FLOOR L.C.E. SQUARE FOOTAGE:	842




THIRD FLOOR PLAT
SCALE: 1/8"=1'-0"

ARCHITECTURAL FOOTPRINT
THE BUILDING FOOTPRINT AND THE ASSOCIATED DIMENSIONS SHOWN HEREON HAS BEEN PROVIDED BY THE CLIENT AND THEIR ARCHITECT.

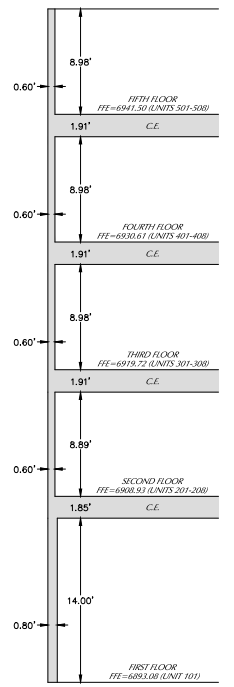

ABBREVIATIONS

FFE	FINISH FLOOR ELEVATION
S.F.	SQUARE FEET
C.F.	CUBIC FEET
HT	HEIGHT
C.E.	COMMON ELEMENT
L.C.E.	LIMITED COMMON ELEMENT

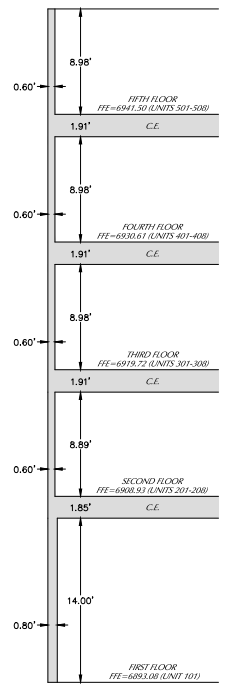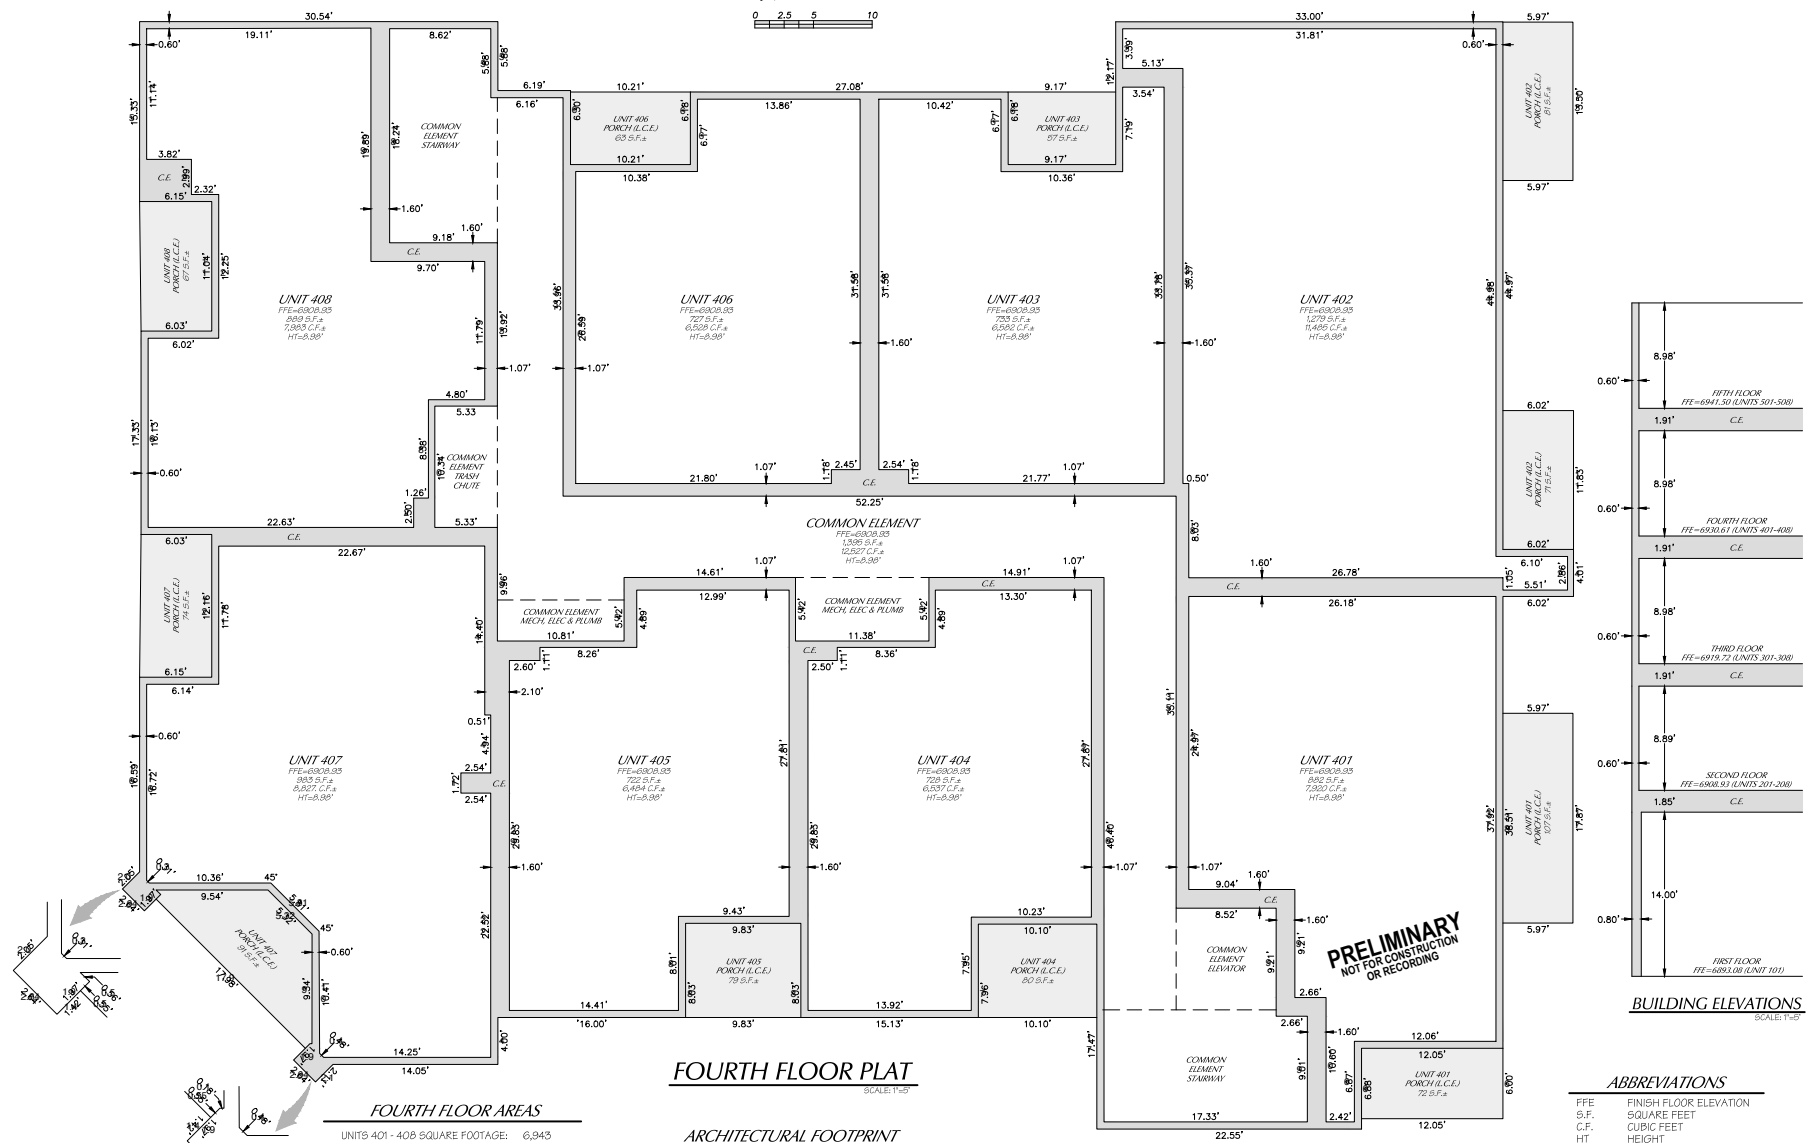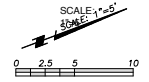



FOURTH FLOOR AREAS

UNITS 401 - 408 SQUARE FOOTAGE:	6,943
4TH FLOOR C.E. SQUARE FOOTAGE:	2,266
4TH FLOOR L.C.E. SQUARE FOOTAGE:	842

ARCHITECTURAL FOOTPRINT
 THE BUILDING FOOTPRINT AND THE ASSOCIATED DIMENSIONS SHOWN HEREON HAS BEEN PROVIDED BY THE CLIENT AND THEIR ARCHITECT.

ABBREVIATIONS


FFE	FINISH FLOOR ELEVATION
S.F.	SQUARE FEET
C.F.	CUBIC FEET
HT	HEIGHT
C.E.	COMMON ELEMENT
L.C.E.	LIMITED COMMON ELEMENT

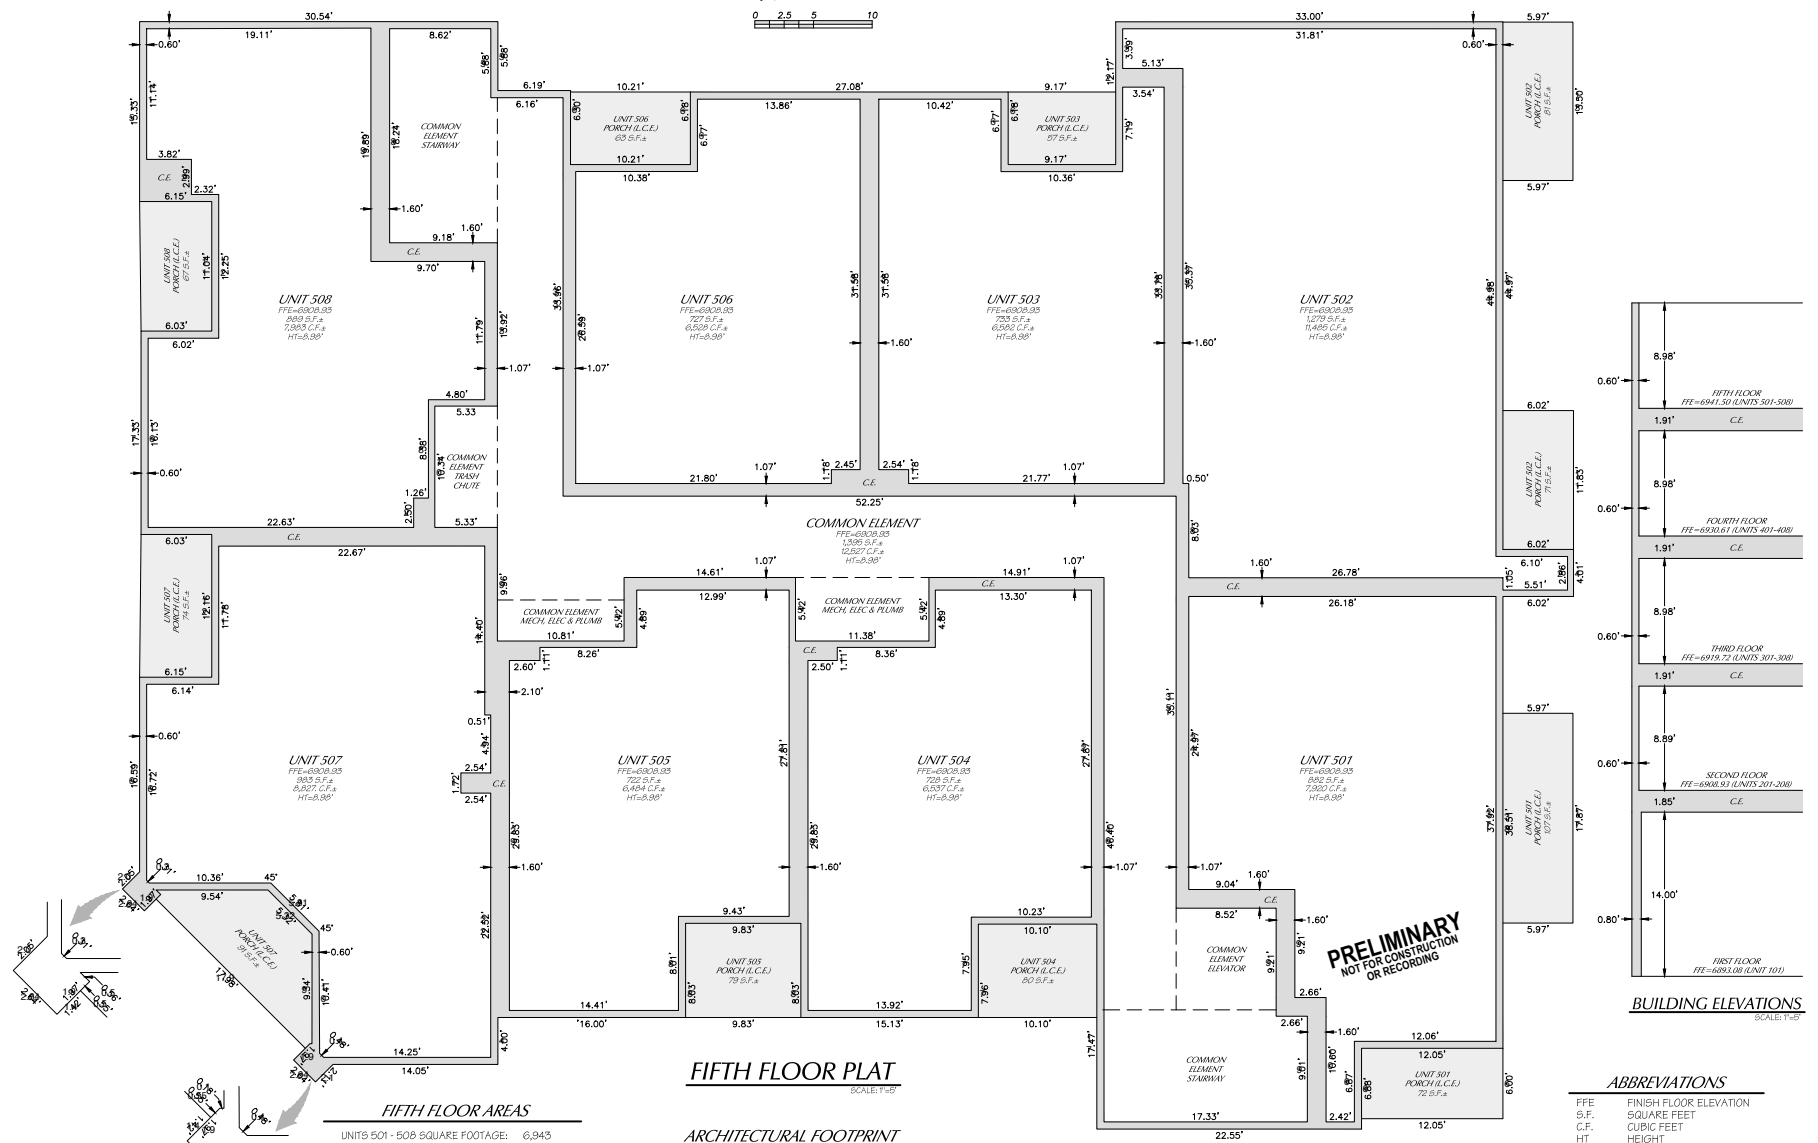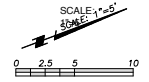

FIFTH FLOOR AREAS

UNITS 501 - 508 SQUARE FOOTAGE:	6,943
5TH FLOOR C.E. SQUARE FOOTAGE:	2,266
5TH FLOOR L.C.E. SQUARE FOOTAGE:	842

ARCHITECTURAL FOOTPRINT
 THE BUILDING FOOTPRINT AND THE ASSOCIATED DIMENSIONS SHOWN HEREON HAS BEEN PROVIDED BY THE CLIENT AND THEIR ARCHITECT.

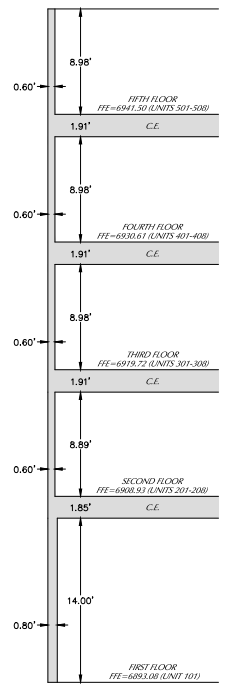

ABBREVIATIONS

FFE	FINISH FLOOR ELEVATION
S.F.	SQUARE FEET
C.F.	CUBIC FEET
HT	HEIGHT
C.E.	COMMON ELEMENT
L.C.E.	LIMITED COMMON ELEMENT

