


# Exhibit A - Project Overview Plan

FILE: P:\2016\18121\Drawings VDF & DMF\Exhibits 2022-01-12 OVERALL SITE\EXHIBIT.dwg SW-CSD-2021

PLOTTED: Jan 13, 2022--8:05am

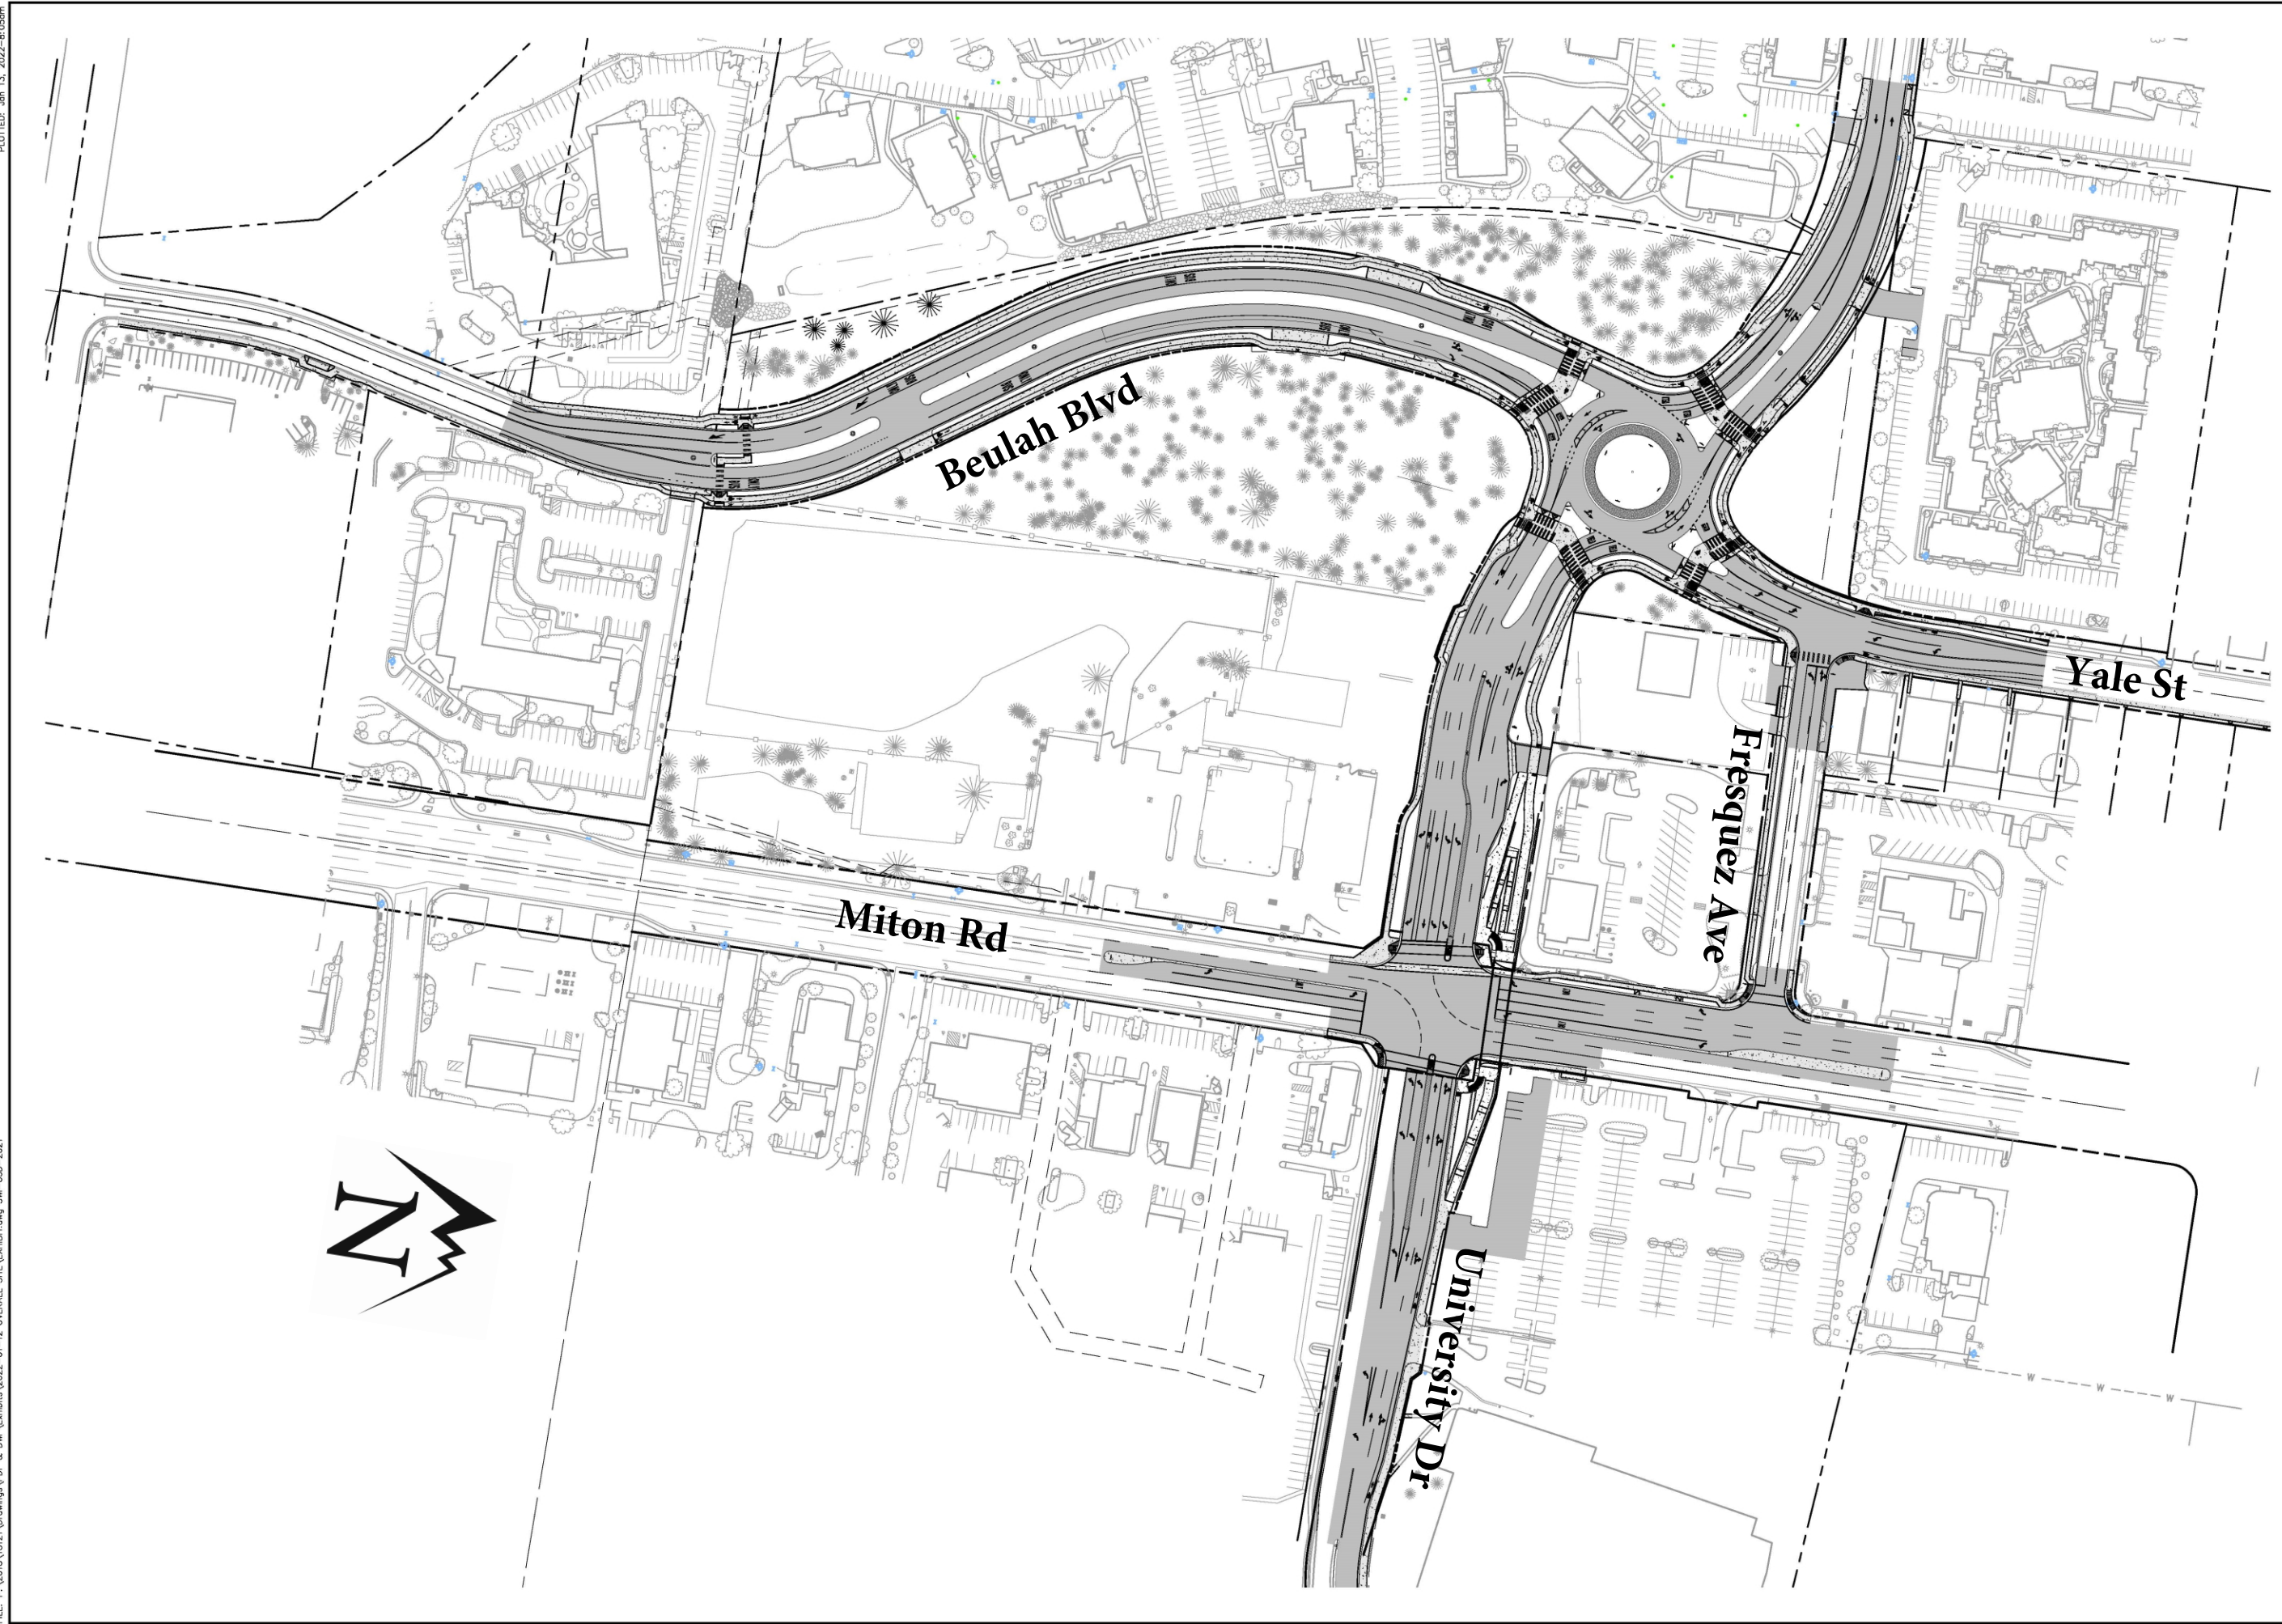

SHT NO. OF  
1 1

DRAWING NO.  
**EX01**

Call at least two full working days before you begin excavation.  
**ARIZONA811**  
Arizona Blue Stakes, Inc.  
008 8-1-1 or 1-800-514-1111 (725-5348)

NO.	DESCRIPTION	DATE	BY



**Shephard Wesnitzer, Inc.**

110 W. Dole Avenue  
Flagstaff, AZ 86001  
928.773.0354  
928.774.8934 fax  
www.swi.az.com

JOB NO: 18121  
DATE: JAN 22  
SCALE:  
DRAWN:  
DESIGN:  
CHECKED:

BEULAH & UNIVERSITY IMPROVEMENT PLANS  
**OVERALL SITE**

FLAGSTAFF  
ARIZONA