




NOTES: (1) Buildings and parking shown are for illustrative purposes only. They match the intensity/density detailed in the Land Use Program Table but only exist as preliminary estimates and are subject to change.


PLOTTED: May 04, 2022-10:44am

FILE: P:\2018\18214\DRAWINGS\DRAINAGE\18214 - VICINITY MAP.DWG CPHAM

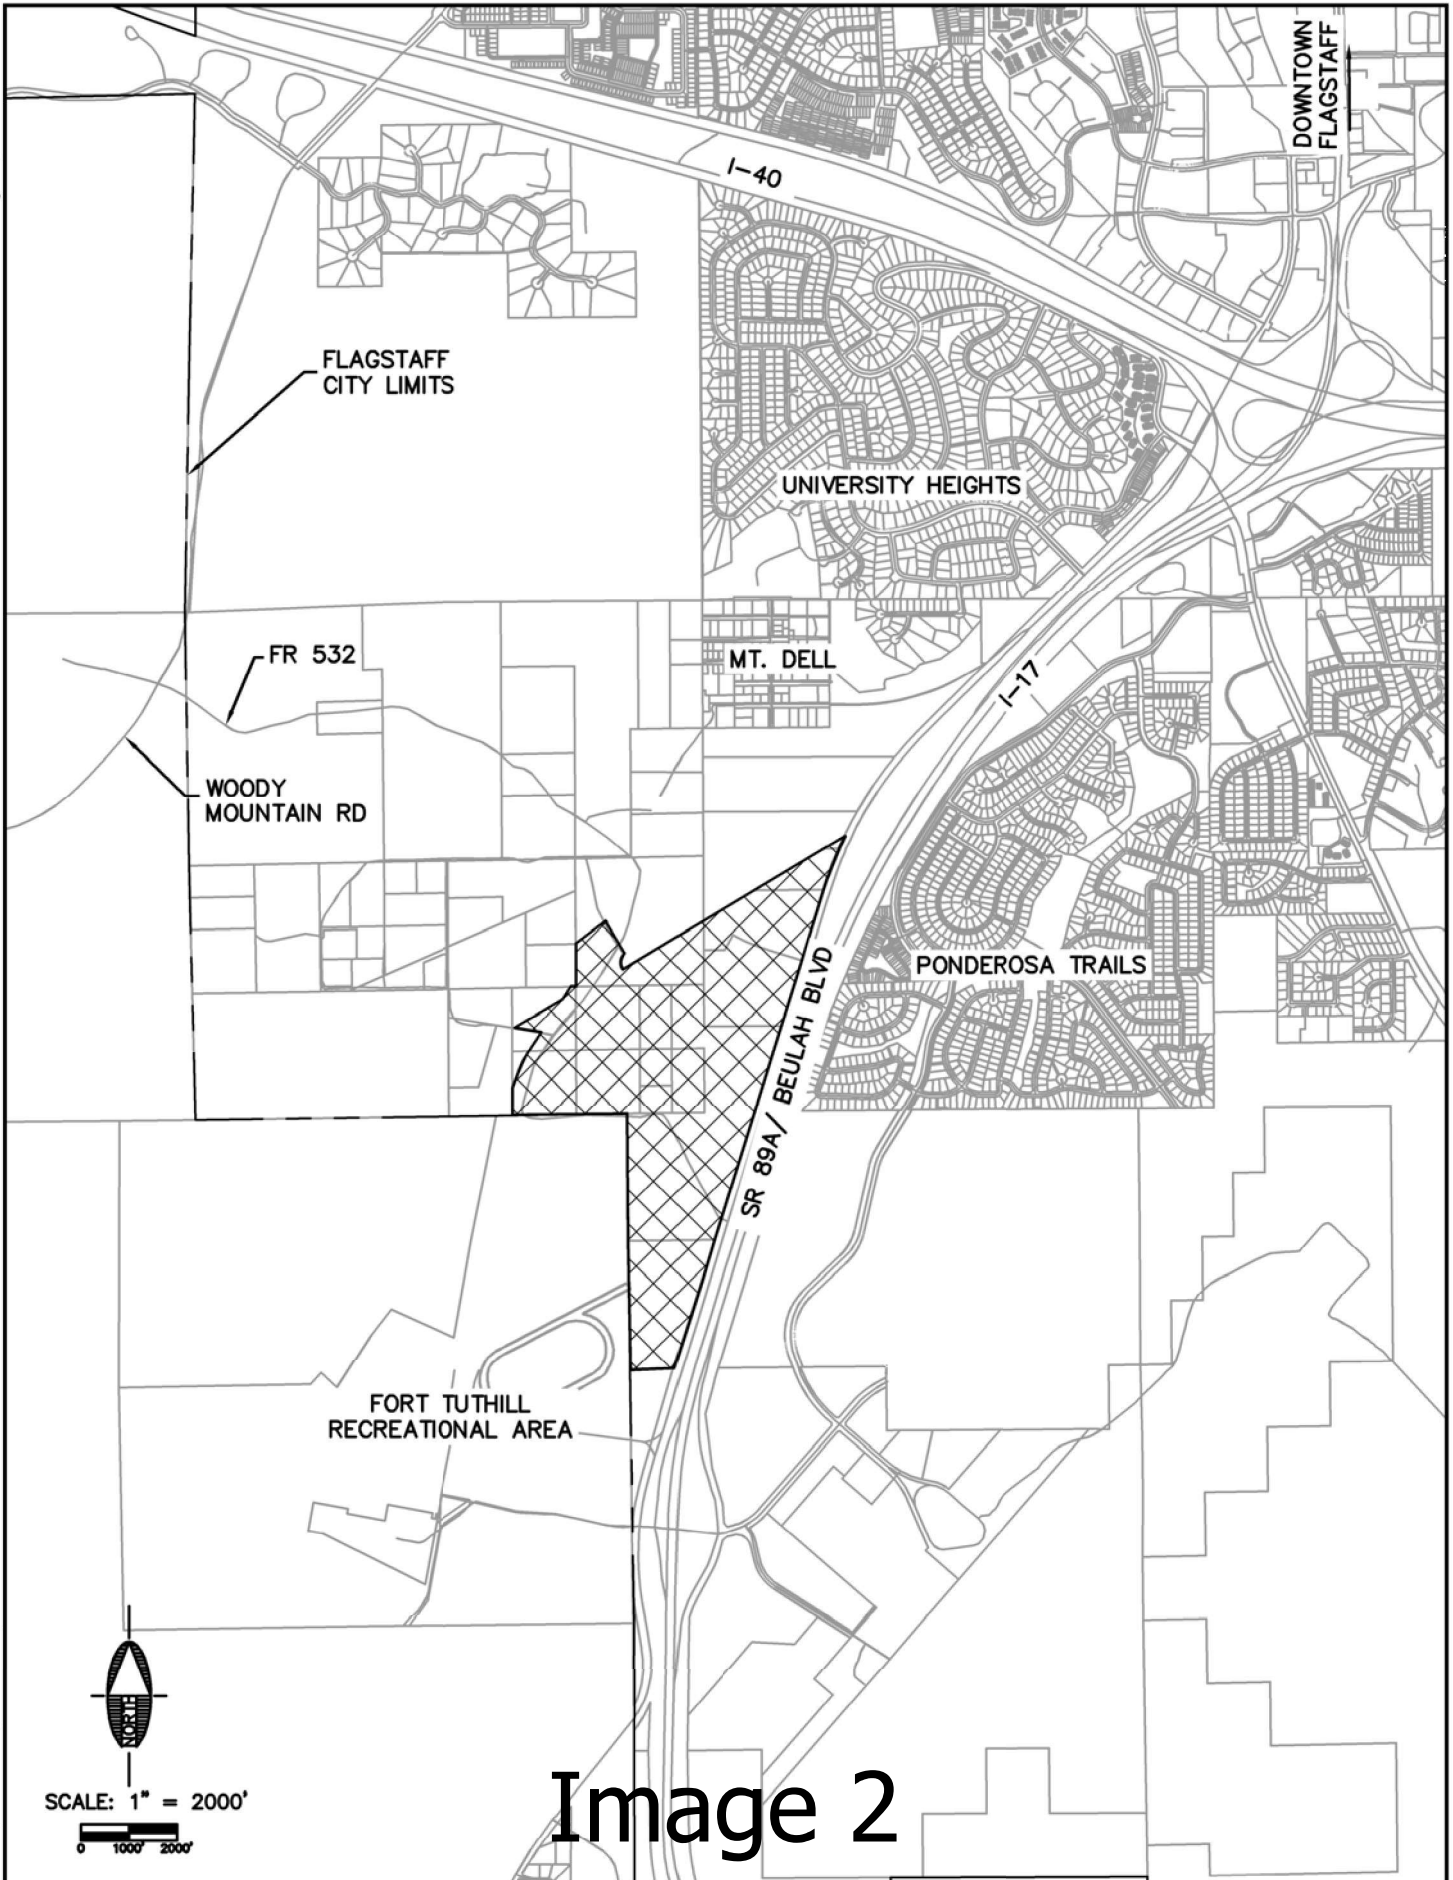

SCALE: 1" = 2000'

Image 2

| | | | | |
|--|--|--|--|---------------------------|
|  Shephard Wesnitzer, Inc. | 110 W. Dale Avenue Flagstaff, AZ 86001 928.773.0354 928.774.8934 fax www.swiaz.com | JOB NO. 18214 DATE MAY 22 SCALE AS SHOWN DRAWN TNO DESIGN TNO CHECKED GEC | NORTHERN ARIZONA HEALTHCARE FLAGSTAFF ARIZONA | SHEET 1 OF 1 |
| | VICINITY MAP | | | |
| | | | | |
| | | | | |

