


Exhibit A - Project Overview Plan

FILE: P:\2016\18121\Drawings PDF & DWG\Exhibits 2022-01-12 OVERALL SITE\EXHIBIT.dwg SW-CSD-2021

PLOTTED: Jan 13, 2022 - 8:05am

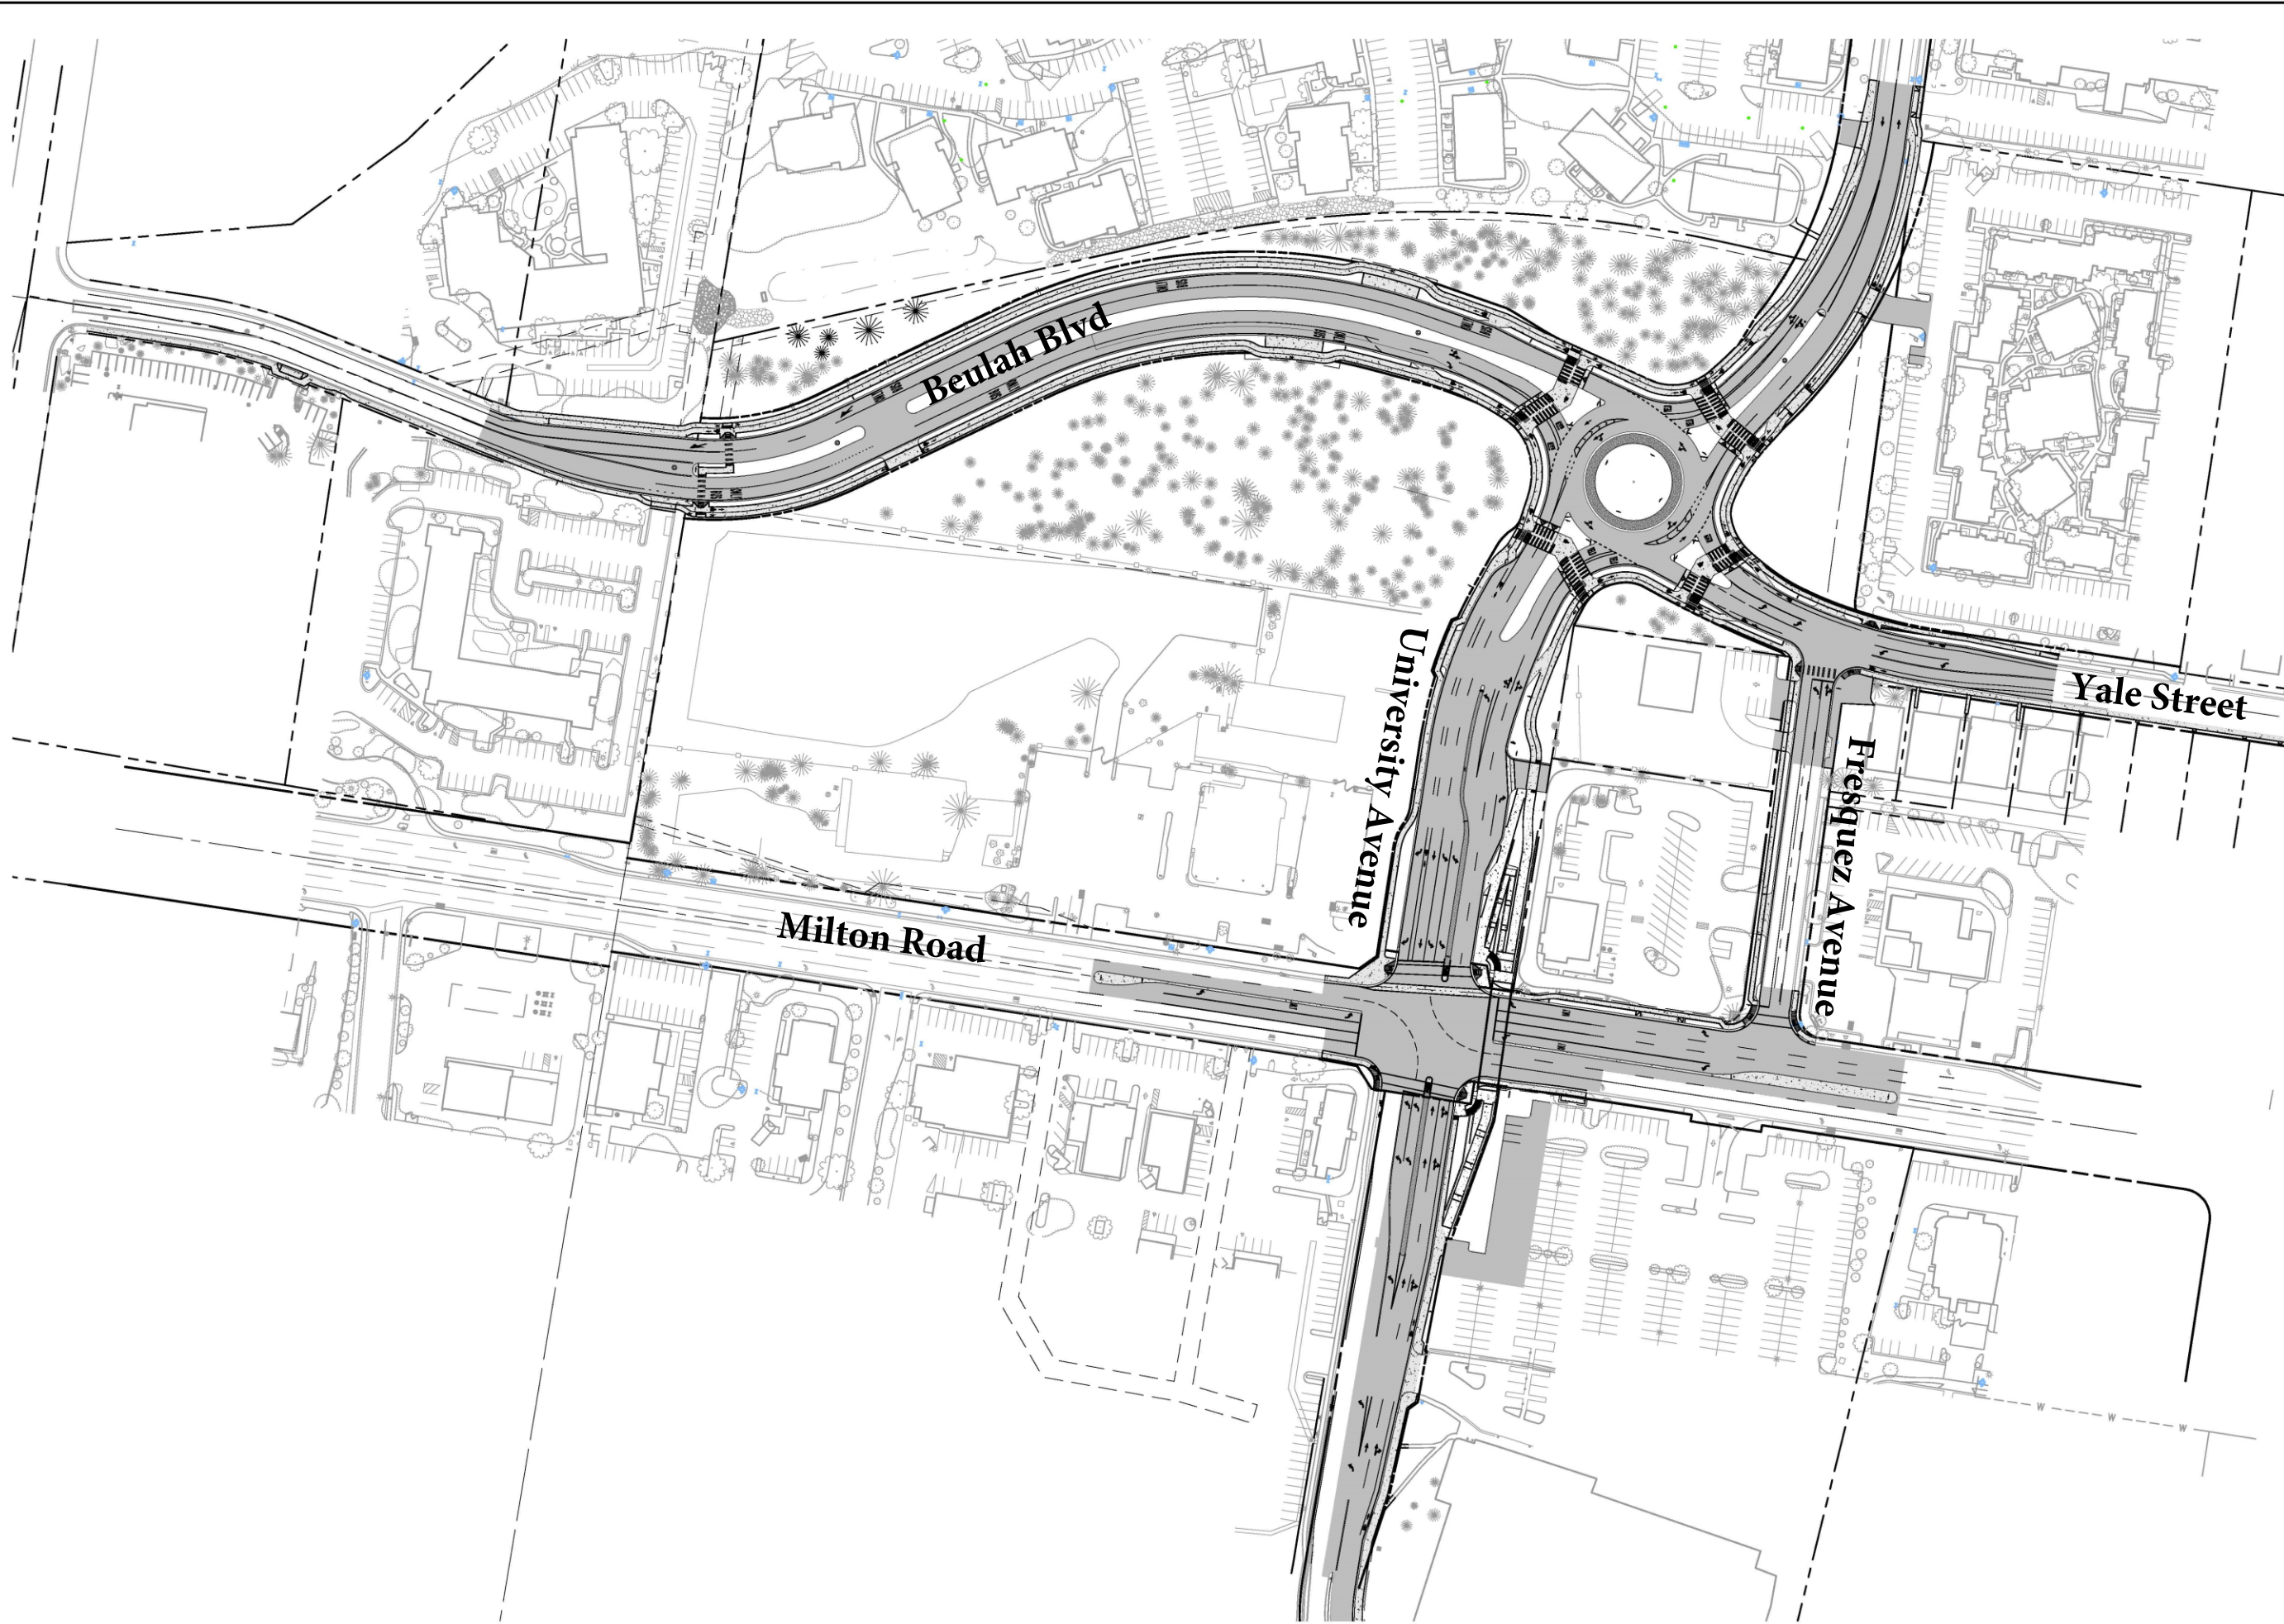

SHT NO. OF
1 1

DRAWING NO.
EX01

Call at least two full working days before you begin excavation.
ARIZONA811
Arizona Blue Stakes, Inc. (928-5348)
008 8-1-1 or 1-800-5146-11 (928-5348)

| NO. | DESCRIPTION | DATE | BY |
|-----|-------------|------|----|
| | | | |
| | | | |
| | | | |



110 W. Dole Avenue
Flagstaff, AZ 86001
928.773.0354
928.774.8934 fax
www.swi.az.com

JOB NO: 18121
DATE: JAN 22
SCALE:
DRAWN:
DESIGN:
CHECKED:

BEULAH & UNIVERSITY IMPROVEMENT PLANS
OVERALL SITE

FLAGSTAFF
ARIZONA