

EXHIBIT 'A'
LEGAL DESCRIPTION

A portion of the Hoskins Avenue public Right-of-Way according to the Revised Plat of the Washington Addition, Book 2 of Maps, Page 2, Official Records of Coconino County, located in the northwest quarter of Section 22, Township 21 North, Range 7 East of the Gila and Salt River Meridian, Coconino County, Arizona, described as follows:

Commencing at a 2-inch aluminum cap marked 'City of Flagstaff' at the centerline intersection of Hoskins Avenue and South Fountain Street, from which a 2-inch aluminum cap marked 'City of Flagstaff' at the centerline intersection of Hoskins Avenue and South O'Leary Street bears North 89°35'02" East, 268.59 feet (Basis of Bearing, North 89°11'20 East, 268.70 feet per Instrument Number 3859846);

Thence South 59°00'46" West, 29.15 feet to the **TRUE POINT OF BEGINNING**;

Thence South 89°51'09" West, 107.00 feet to a point on the west line of said Section 22;

Thence along said west line, North 0°03'18" West, 48.40 feet to the southwest corner of Lot 27, Block A of said Washington Addition;


Thence leaving said west line, and along the south line of said Lot 27, South 89°16'24" East, 107.01 feet to the southeast corner of said Lot 27;

Thence leaving said south line, South 0°03'18" East, 49.48 feet to the **TRUE POINT OF BEGINNING**.

Containing 5,237 square feet, or 0.12 acres, more or less.

See Exhibit 'B' attached hereto and made a part hereof.

This legal description was prepared by Aaron D. Borling, RLS 48756, on behalf of and at the request of Shephard-Wesnitzer, Inc., Flagstaff, Az.

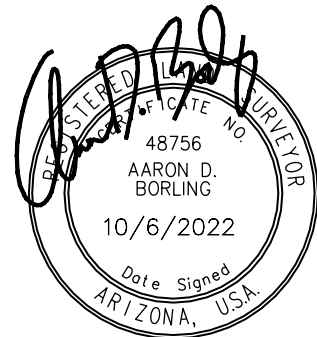


FILE: \\192.168.1.15\PROJECTS\2018\18121\SURVEY\LEGAL DESCRIPTIONS\CHECK SET 2022-10-06\HOSKINS-FOUNTAINE_ROW.DWG ABORLING

PLOTTED: Oct 06, 2022-3:32pm

EXHIBIT 'B' TO ACCOMPANY LEGAL DESCRIPTION

A PORTION OF BLOCK 'A', ACCORDING TO THE REVISED PLAT WASHINGTON ADDITION,
LOCATED IN THE NORTHWEST QUARTER OF SECTION 22,
TOWNSHIP 21 NORTH, RANGE 7 EAST,
OF THE GILA AND SALT RIVER MERIDIAN,
COCONINO COUNTY, ARIZONA

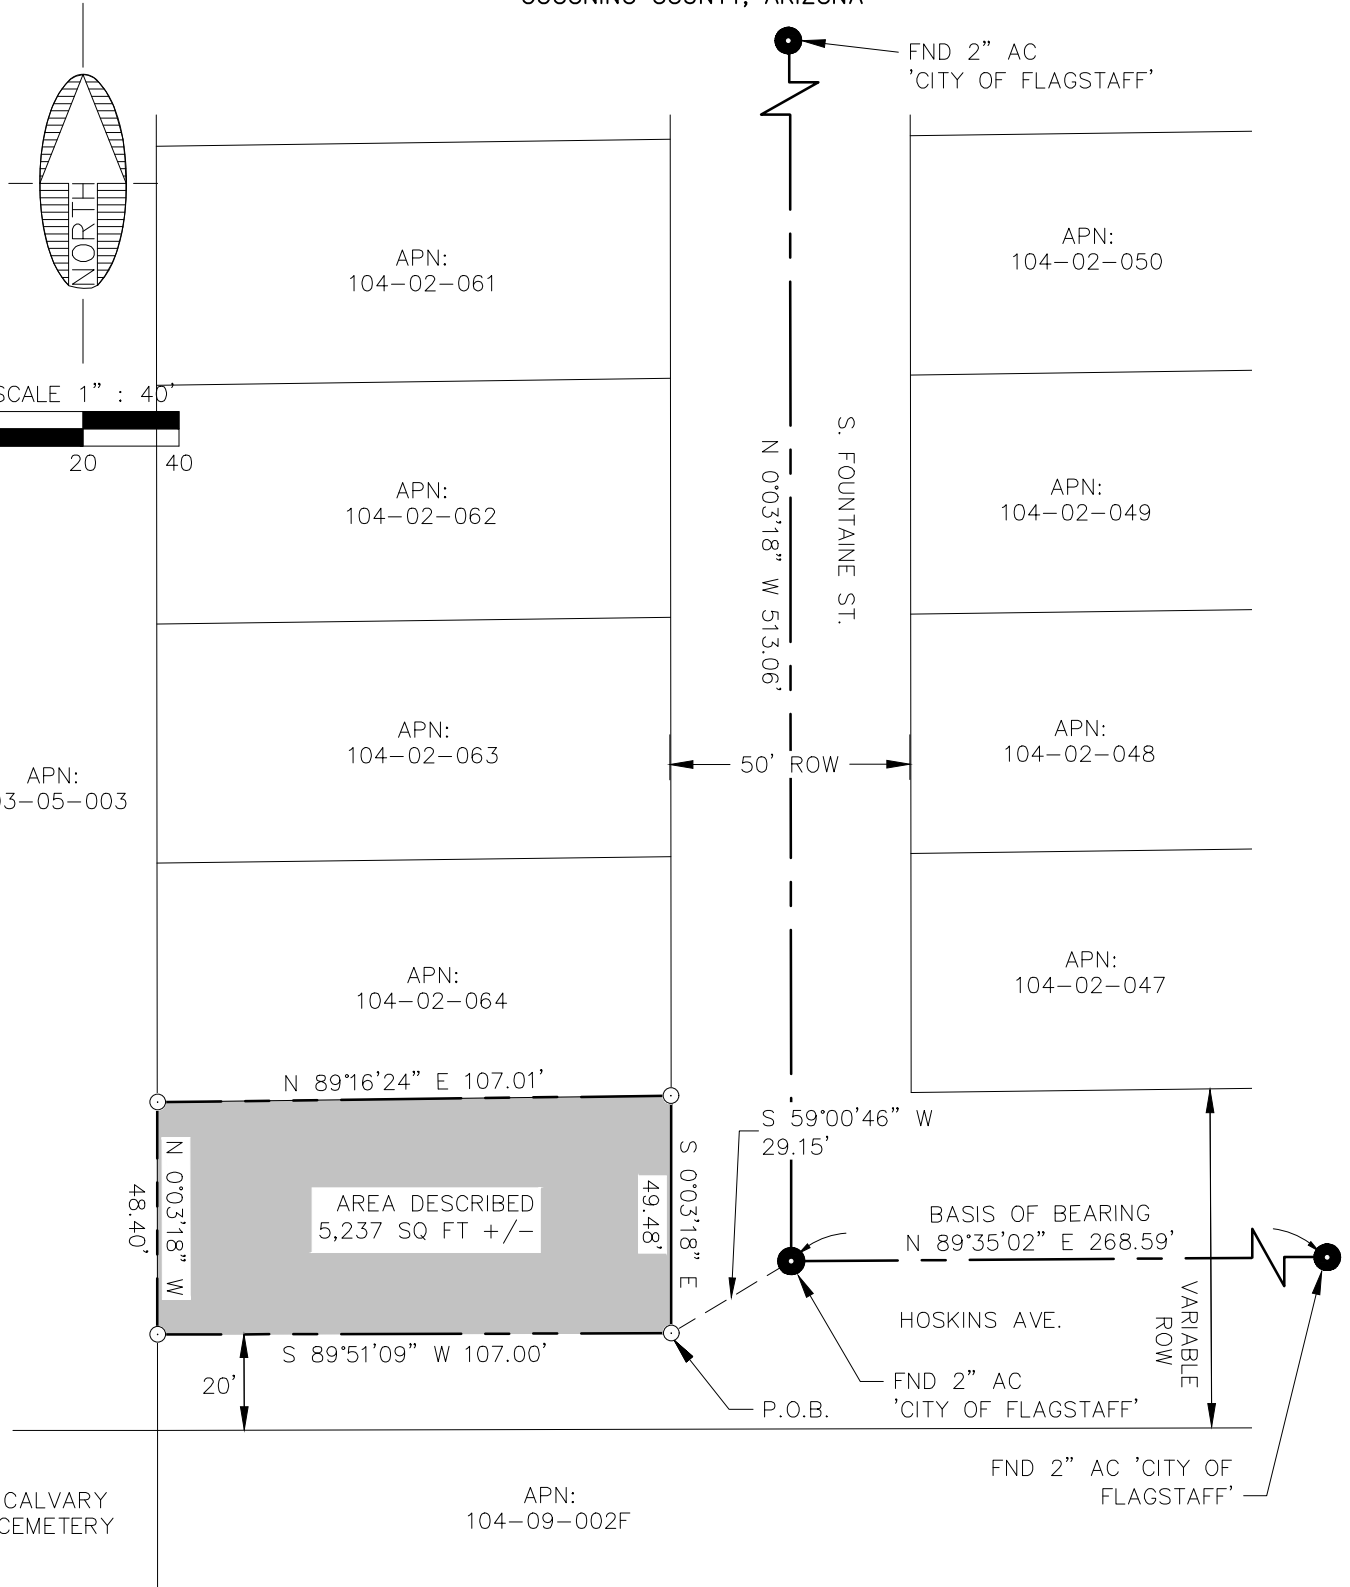

Shephard Wesnitzer, Inc.

110 W. Dale Avenue
Flagstaff, AZ 86001
928.773.0354
928.774.8934 fax
www.swiaz.com

JOB NO.	18121
DATE	OCT 22
SCALE	1" = 40'
DRAWN	JEE
DESIGN	
CHECKED	ADB

HOSKINS AVE.

FLAGSTAFF
ARIZONA

LEGAL EXHIBIT

SHEET

2

OF 2