

CITY OF FLAGSTAFF 2025 STREET MAINTENANCE PROGRAM MILL & OVERLAY


COF PROJECT NUMBER PW25-0001

CIVIL IMPROVEMENTS SHEET INDEX


- C1.0 COVER
- C1.1 NOTES & QUANTITIES
- C1.2 QUANTITIES
- C1.3 DETAILS
- C2.0-2.8 MILL & OVERLAY
- C2.9 STEVANNA WAY REBUILD
- C2.10 HIGHWAY 89 MILLING
- C3.0-3.9 EDGE IMPROVEMENT
- C4.0-4.5 EXISTING STRIPING

APPENDIX

- A COF STRIPING SHEETS
- B LYNCH AVENUE DESIGN & STRIPING SHEETS (GRADING DESIGN - FUTURE SUBMITTAL)

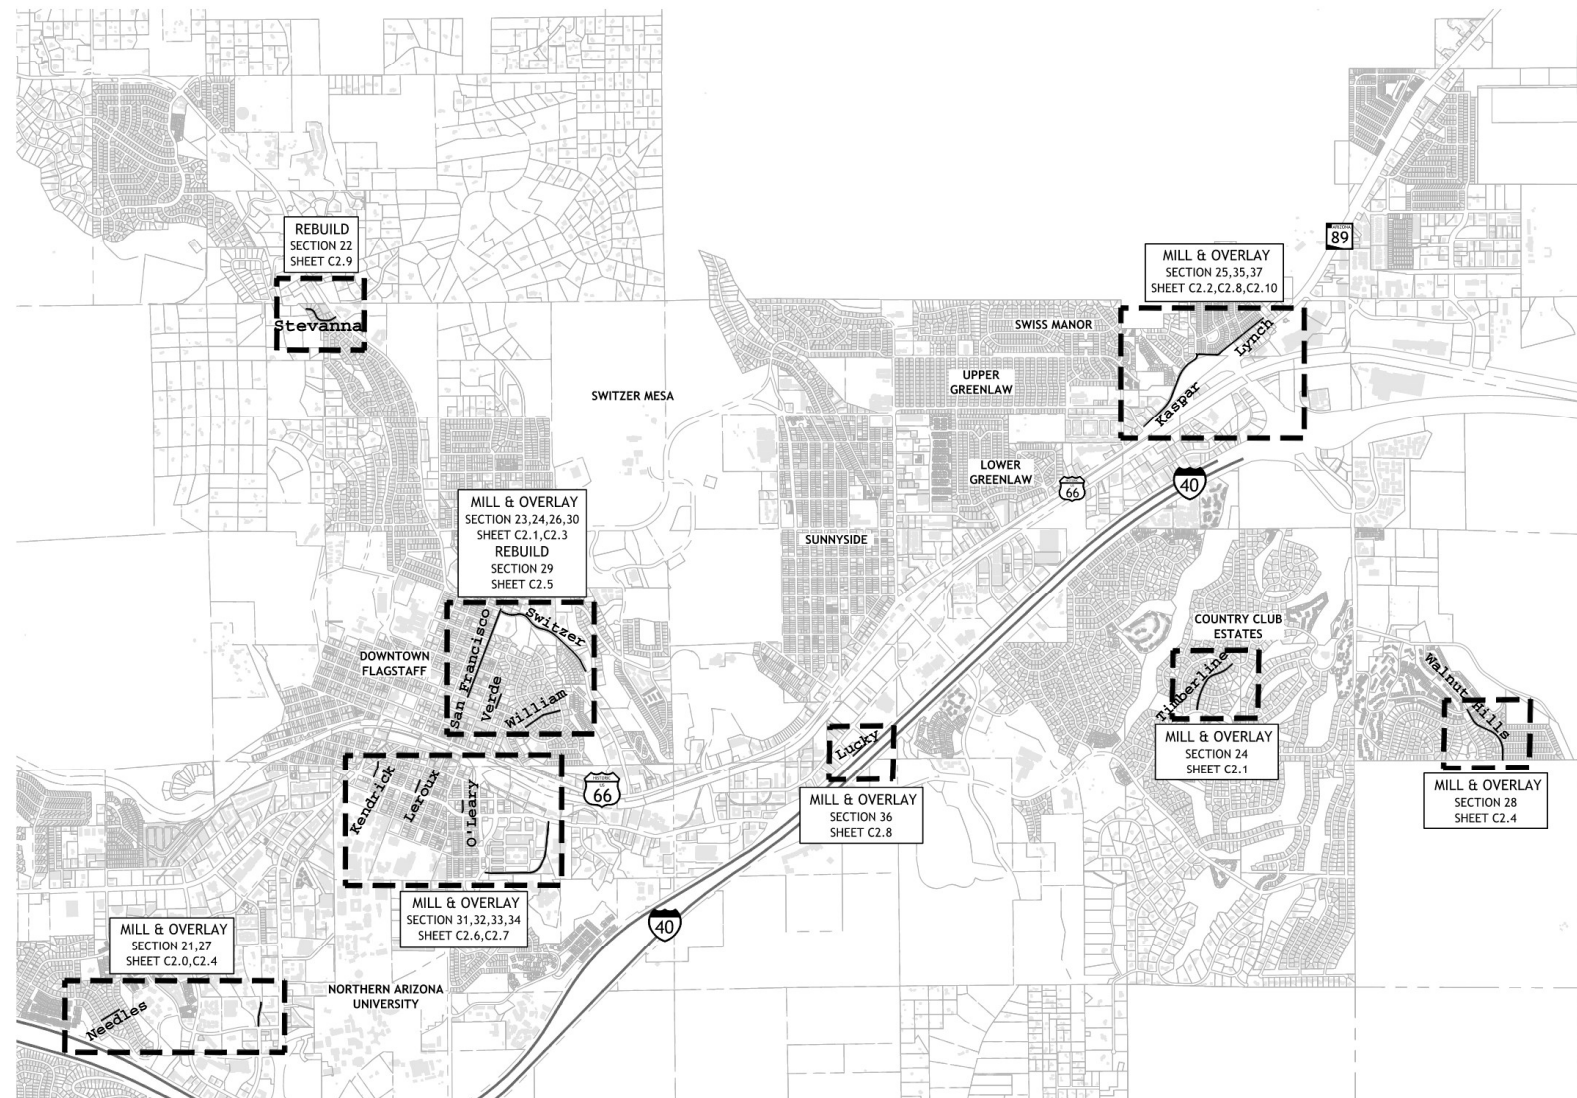

AREA MAP
NOT TO SCALE

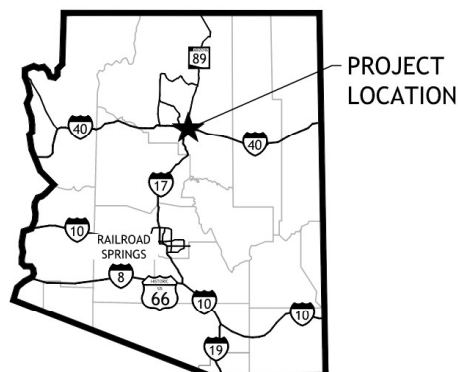

VICINITY MAP
NOT TO SCALE

OWNER

City of Flagstaff
Public Works Dept.
3200 W. Route 66
Flagstaff, AZ 86001
Contact: Jarrett Nelson, P.M.
Phone: 928-213-2112

CIVIL ENGINEER

Peak Engineering, Inc.
201 E. Birch Ave., Suite 3
Flagstaff, AZ 86001
Contact: Thomas E. Smith, P.E.
Phone: (928) 774-4046

CITY OF FLAGSTAFF APPROVALS

THE CITY APPROVES THESE PLANS FOR CONCEPT ONLY. THE CITY SHALL NOT BE LIABLE FOR ERRORS OR OMISSIONS OF THE DESIGN ENGINEER.

City Engineer _____ DATE _____

City Public Works Director _____ DATE _____

Water Services Director _____ DATE _____

UTILITY ACKNOWLEDGEMENTS

LETTER ON FILE _____ DATE 03/13/2025
LUMEN _____ DATE

LETTER ON FILE _____ DATE 03/13/2025
UniSource Energy _____ DATE

LETTER ON FILE _____ DATE 03/19/2025
APS _____ DATE

LETTER ON FILE _____ DATE 03/3/2025
ALTICE _____ DATE



DATE

DESCRIPTION

REVISION

201 E. Birch Ave.
Flagstaff, AZ 86001
(928) 774-4046



CITY OF FLAGSTAFF
2025 STREET MAINTENANCE PROGRAM
COVER

COF PROJECT NO. PW25-0001

JOB NO: 25COF01

DATE: APRIL 2025

C1.0

BY: CBW/DMP

CHECKED: TES