




CONSTRUCTION NOTES

- 201 Concrete Sidewalk
- 202 Concrete FUTS
- 210 Curb
- 250 Bike Entry/Exit Ramp
- 260 Stairs With Handrail
- 270 Ramp With Handrail
- 280 Curb Return Type Driveway
- 601 White FUTS Stripe
- 605 White Lane Stripe
- 610 Yellow Lane Stripe
- 620 Crosswalk



LEGEND

- Bike Path
- Pedestrian Path
- Driveway
- Ramp
- Ramp & Handrail
- Detectible Warning
- Median
- Crosswalk

SECTION B

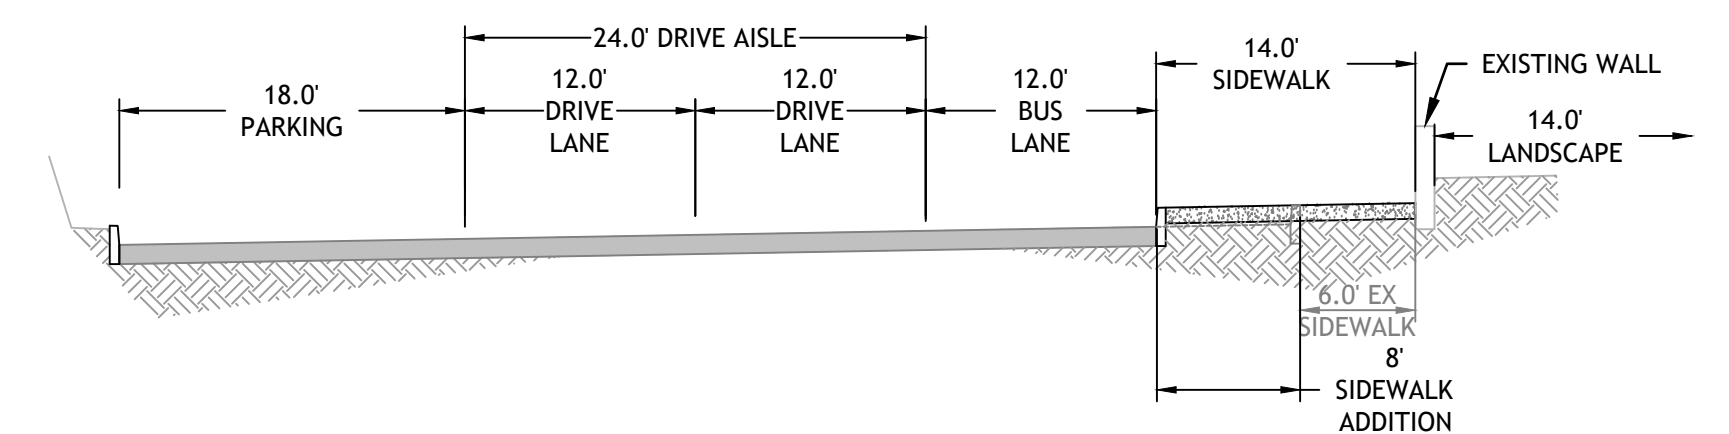

KNOLES ELEMENTARY SCHOOL AREA IMPROVEMENTS
BUTLER AVE FLAGSTAFF, AZ

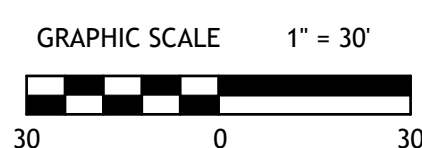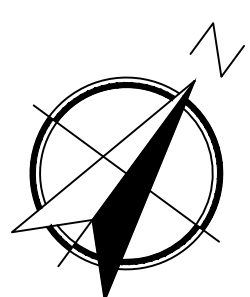

MARCH 2026

