


Sewer Interceptor Line

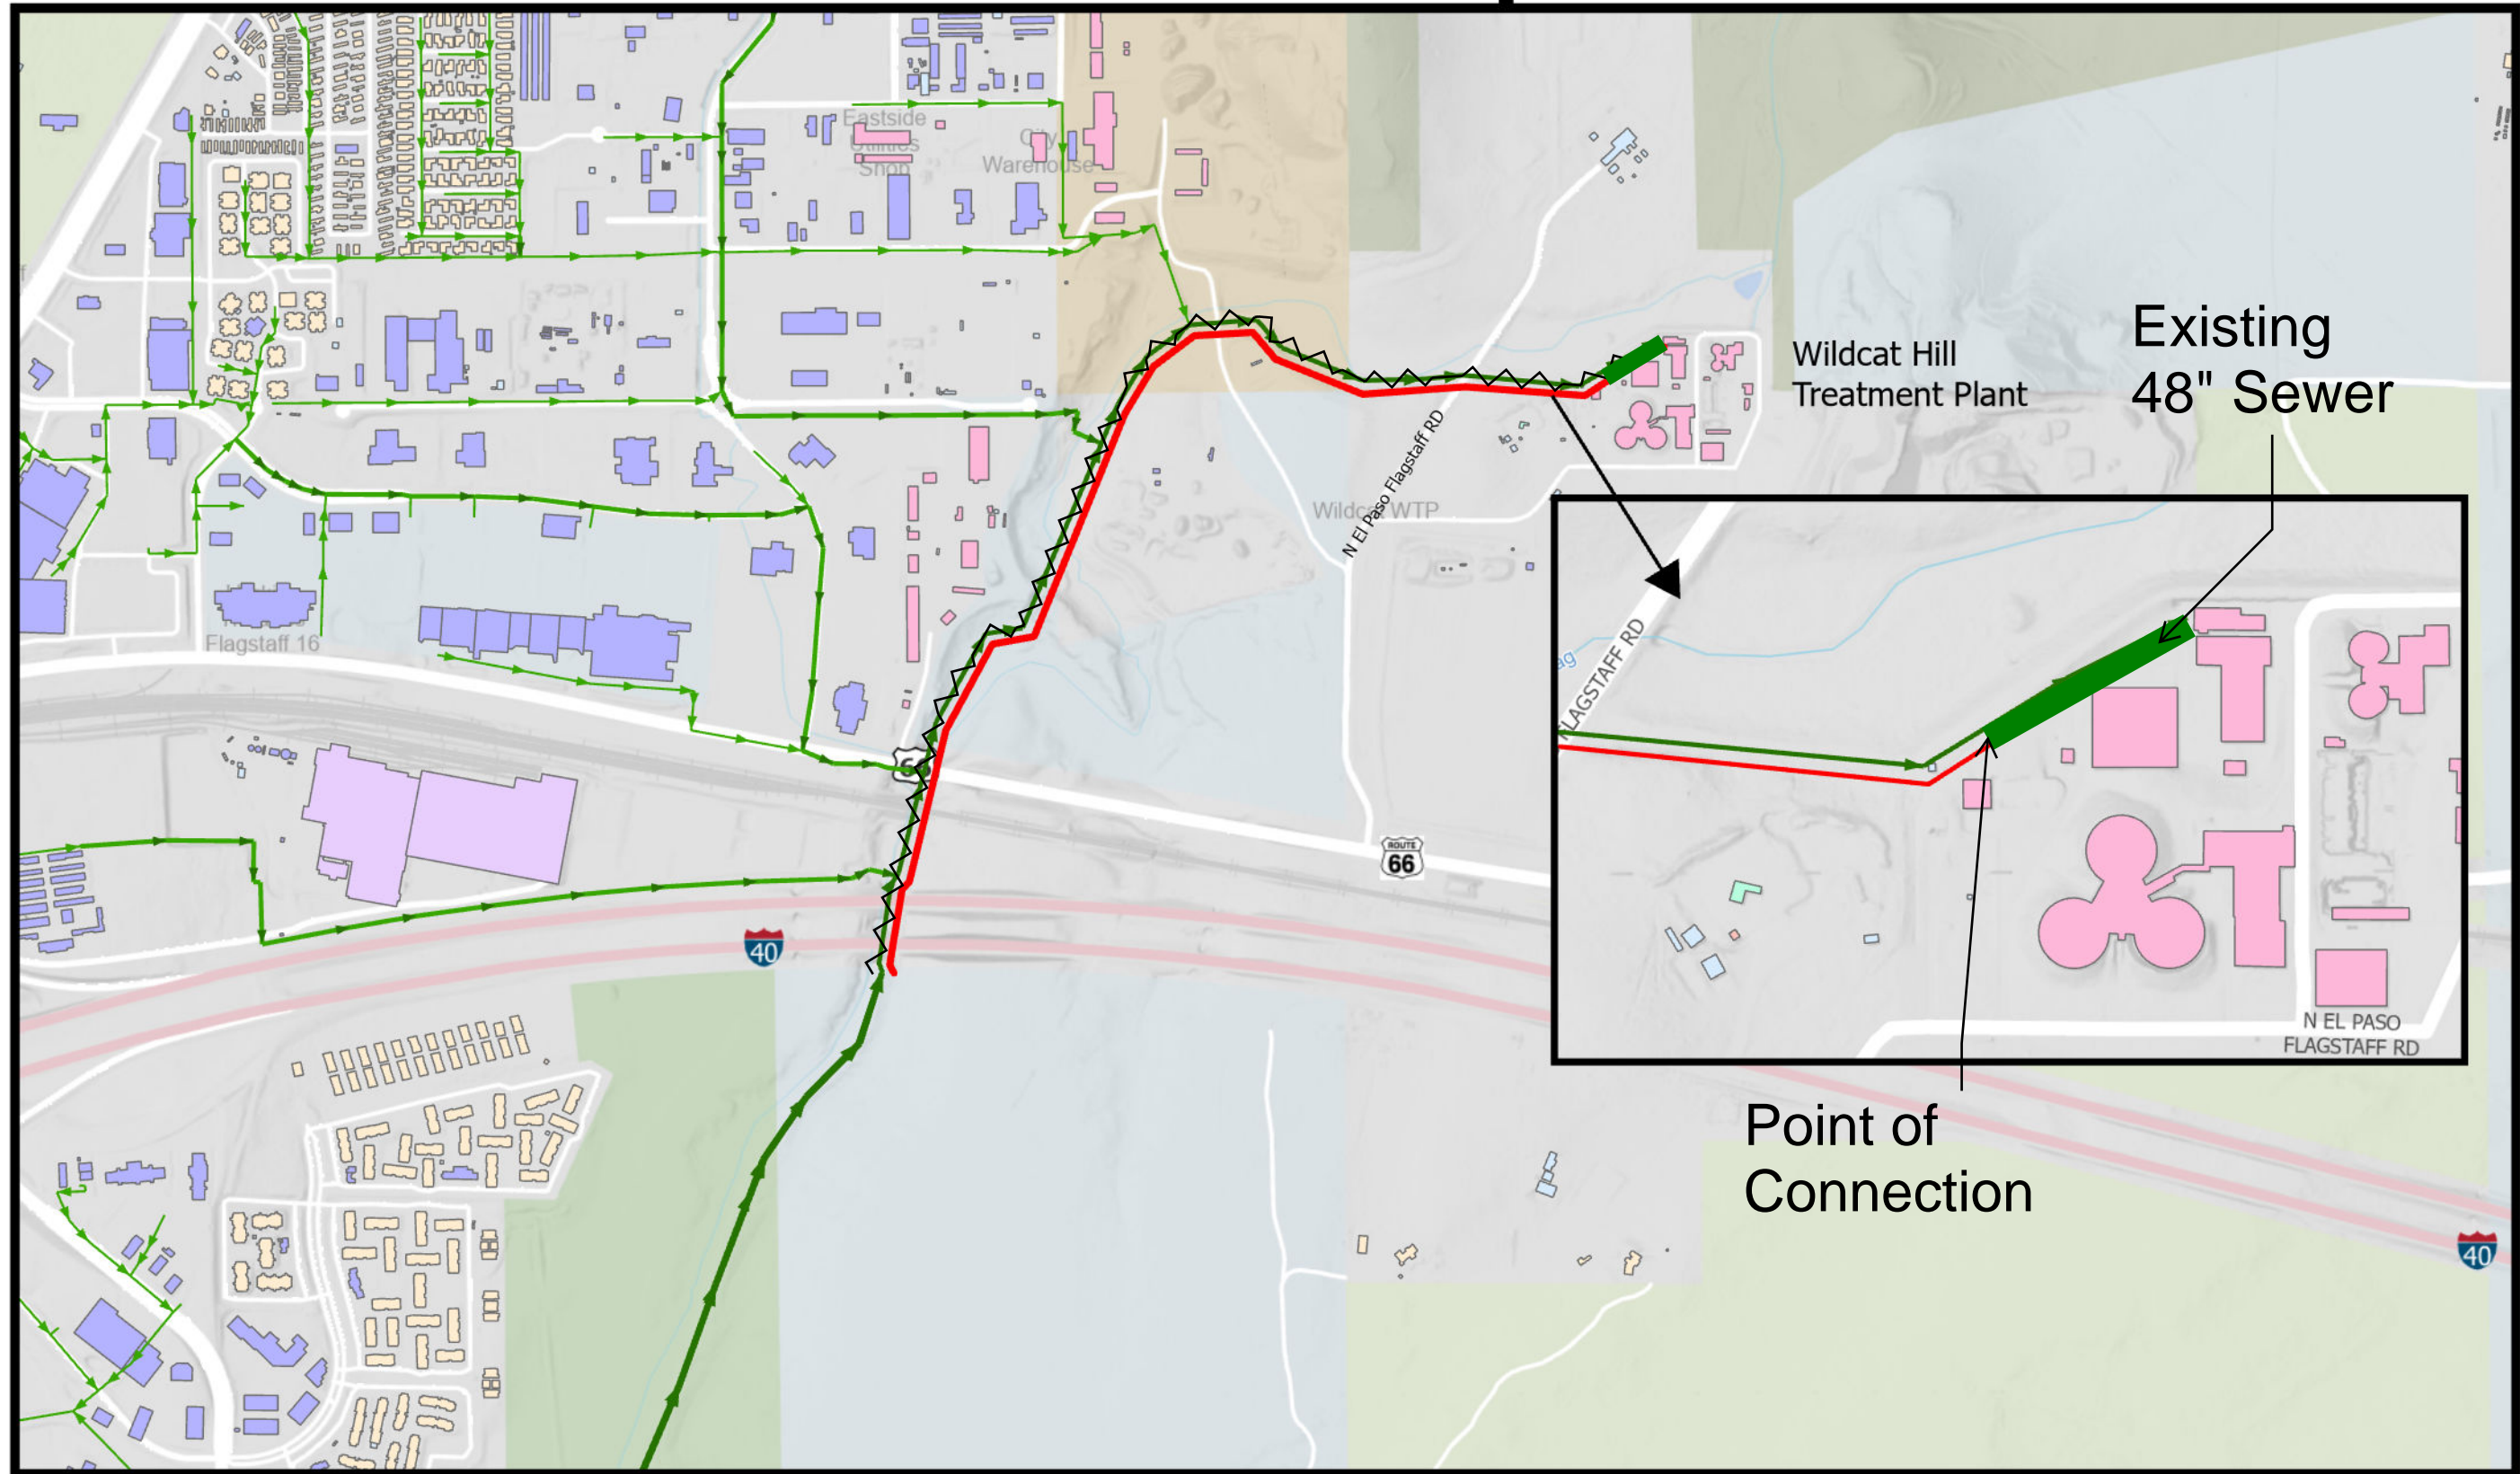

Proposed Sewer Line
5900 LF

COF Sewer Gravity Main

Existing 48" Sewer

Wildcat Hill Treatment Plant

Point of Connection

