




LEFT SIDE ELEVATION • 1/8" = 1'-0"

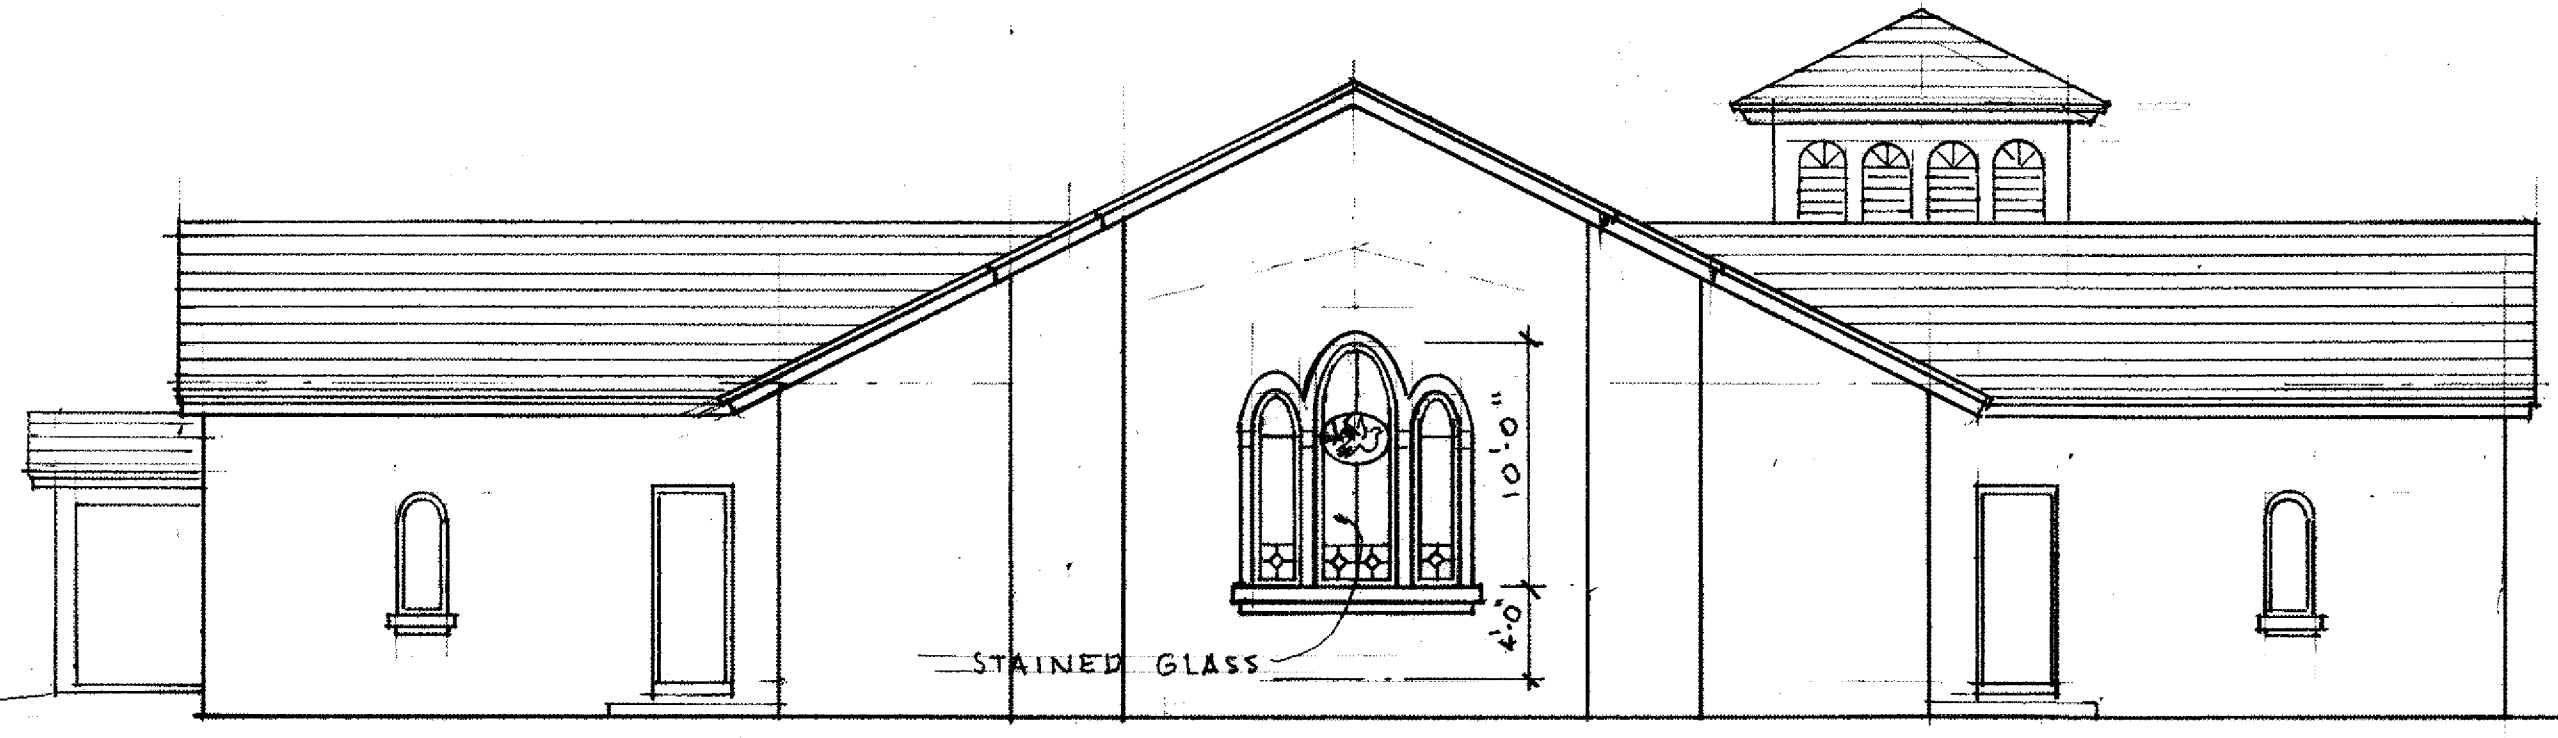

REAR ELEVATION • 1/8" = 1'-0"

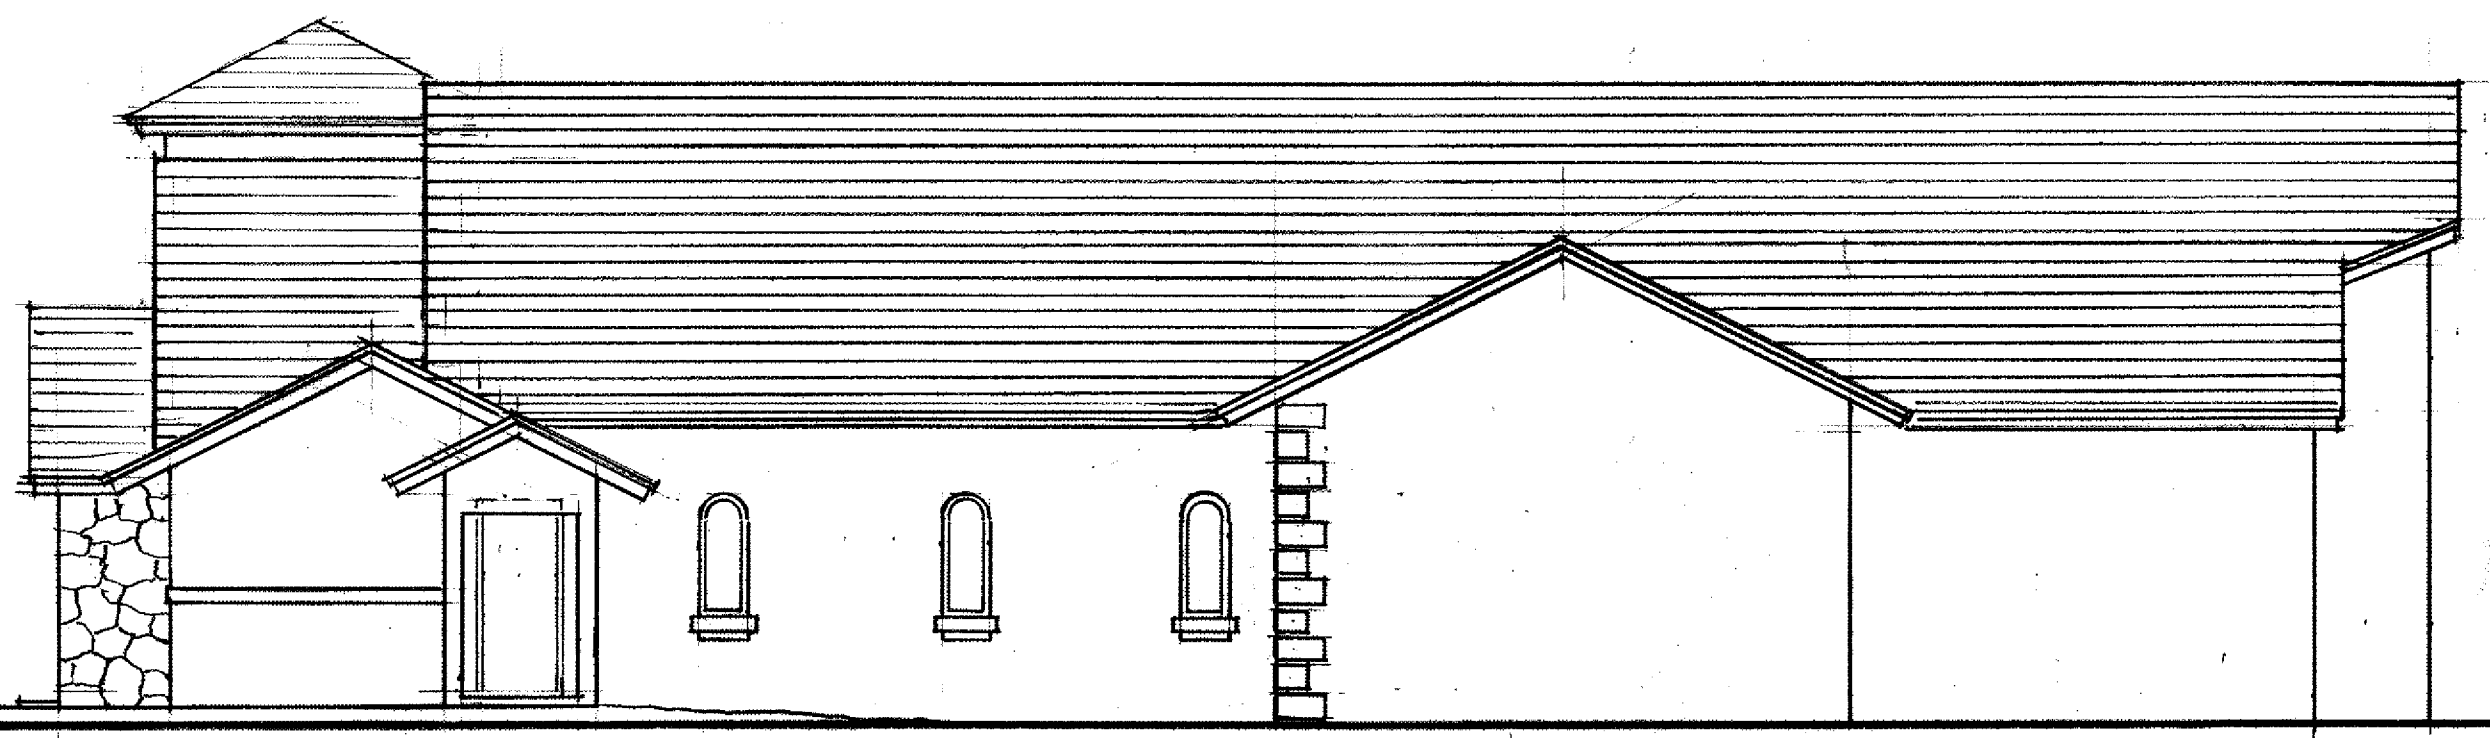

RIGHT SIDE ELEVATION • 1/8" = 1'-0"

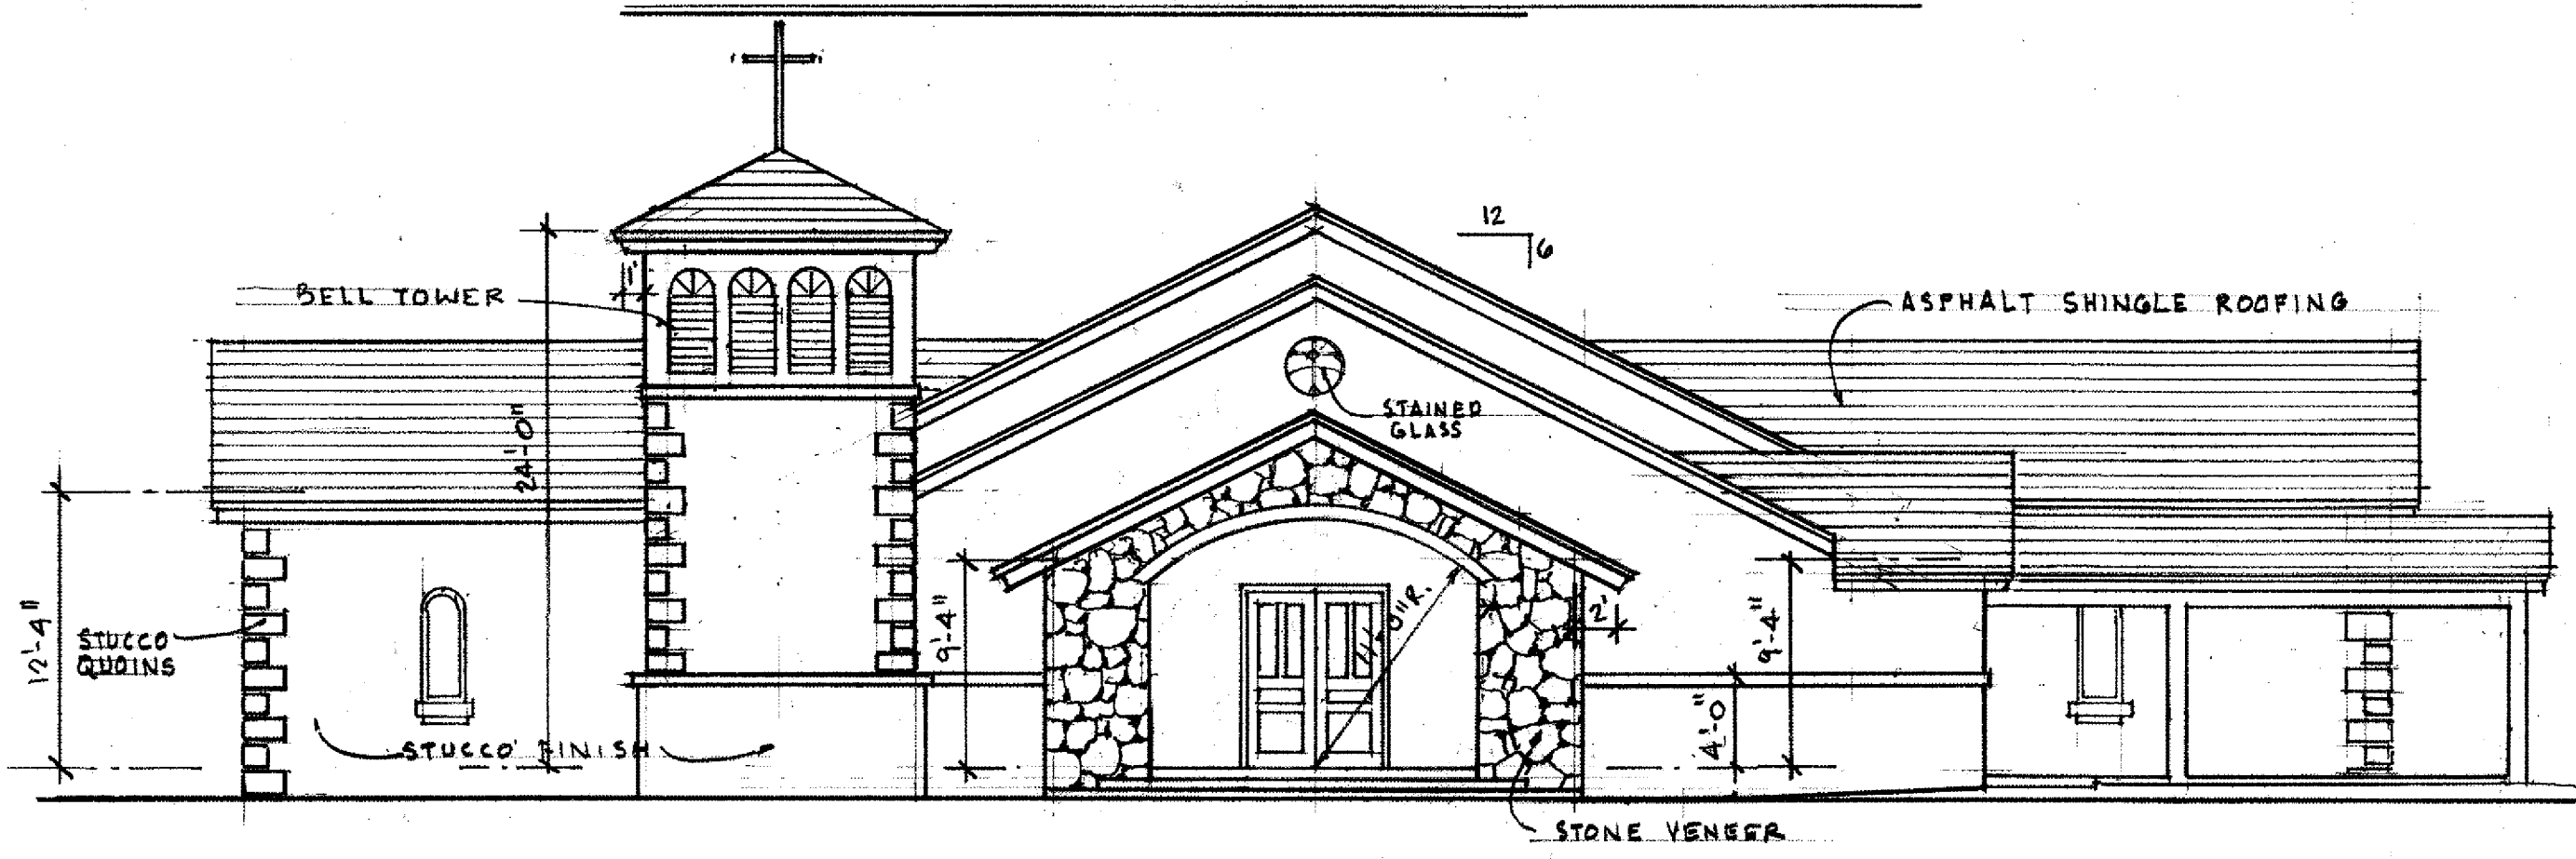

FRONT ELEVATION • 1/8" = 1'-0"