


• SIGN ELEVATIONS • $\frac{1}{2}'' = 1'-0''$

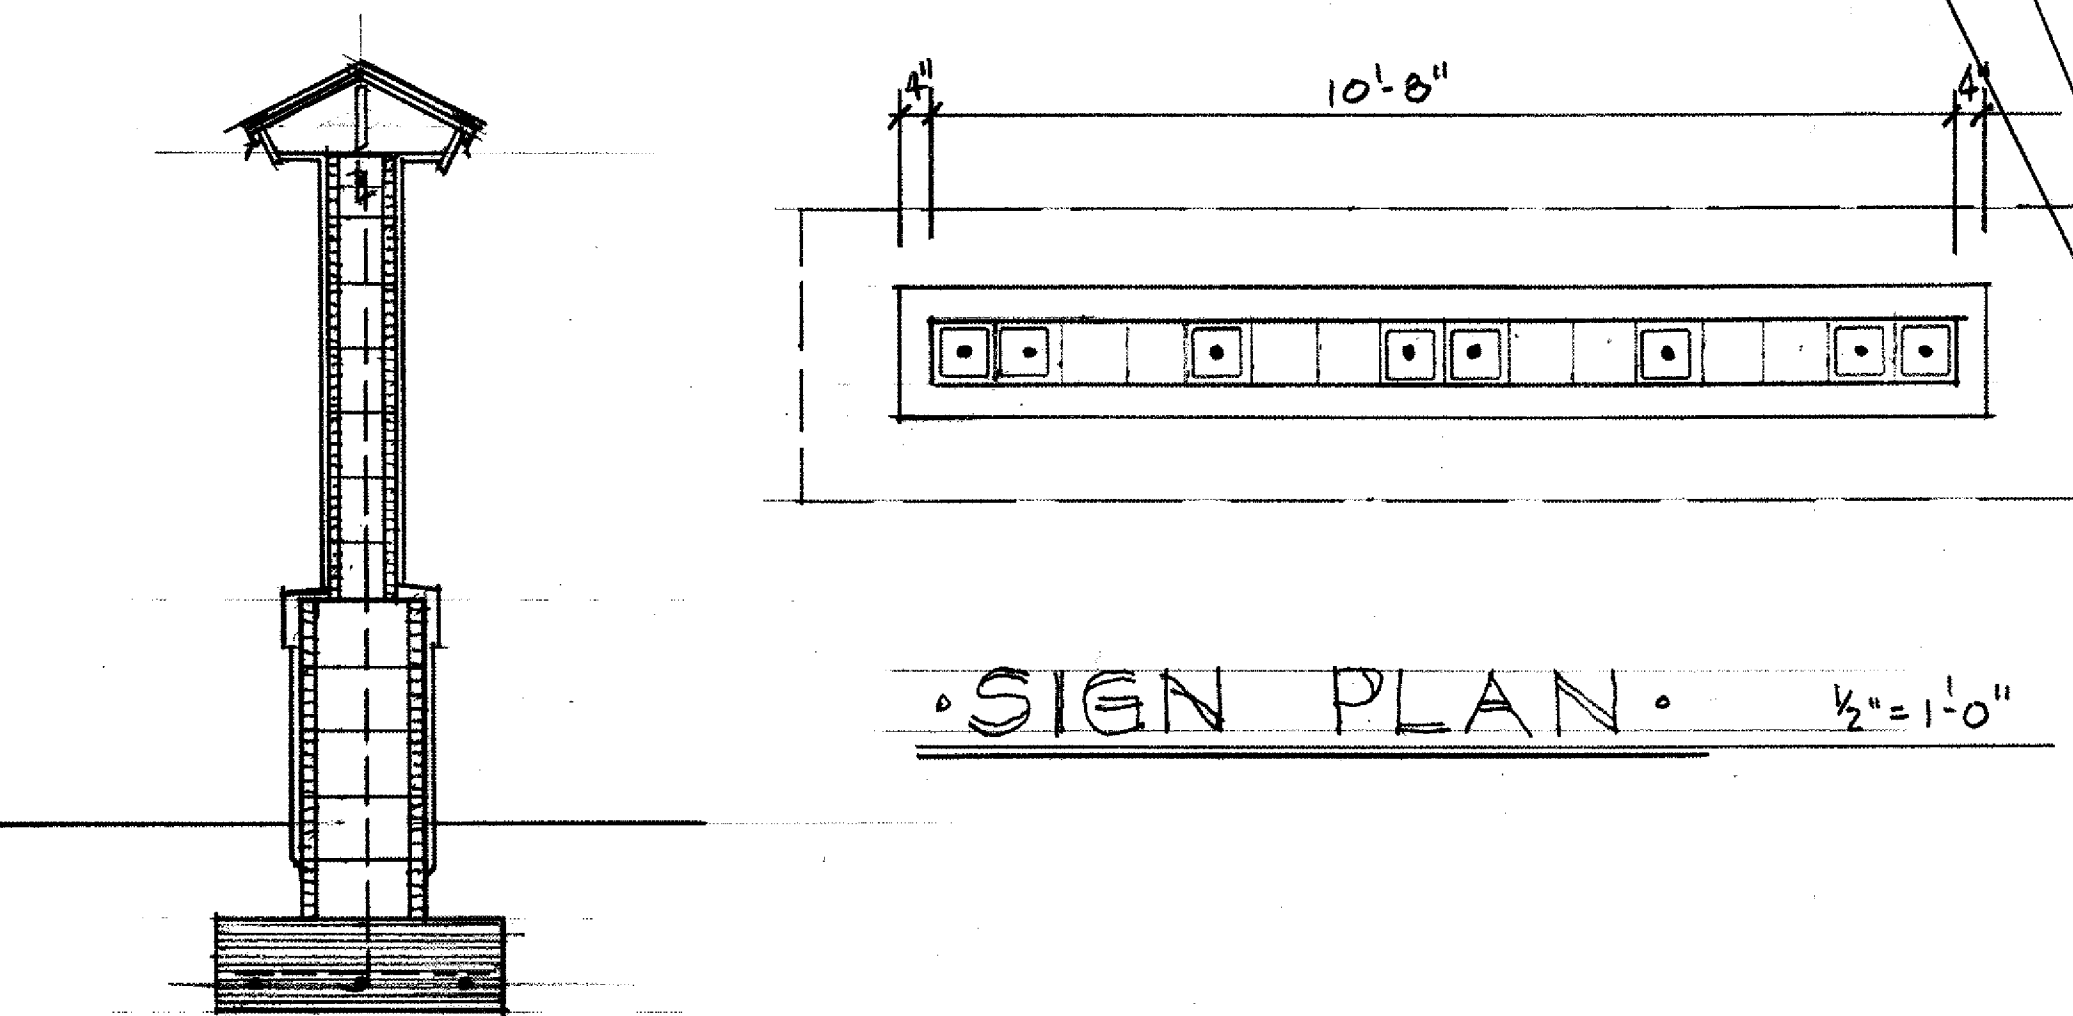

• SIGN PLAN • $\frac{1}{2}'' = 1'-0''$


• SIGN SECTION • $\frac{1}{2}'' = 1'-0''$

ROOFING:
OWENS CORNING
OAK RIDGE
SHINGLES
ASPEN GRAY


QUAINS & TRIM:
OLYMPIC
SNOW STORM
C 30-2

MAIN BODY FIELD:
OLYMPIC
MIDNIGHT SILVER
D 46-3

BODY OF BASE:
OLYMPIC
DRIZZLING MIST
A 006-1 C

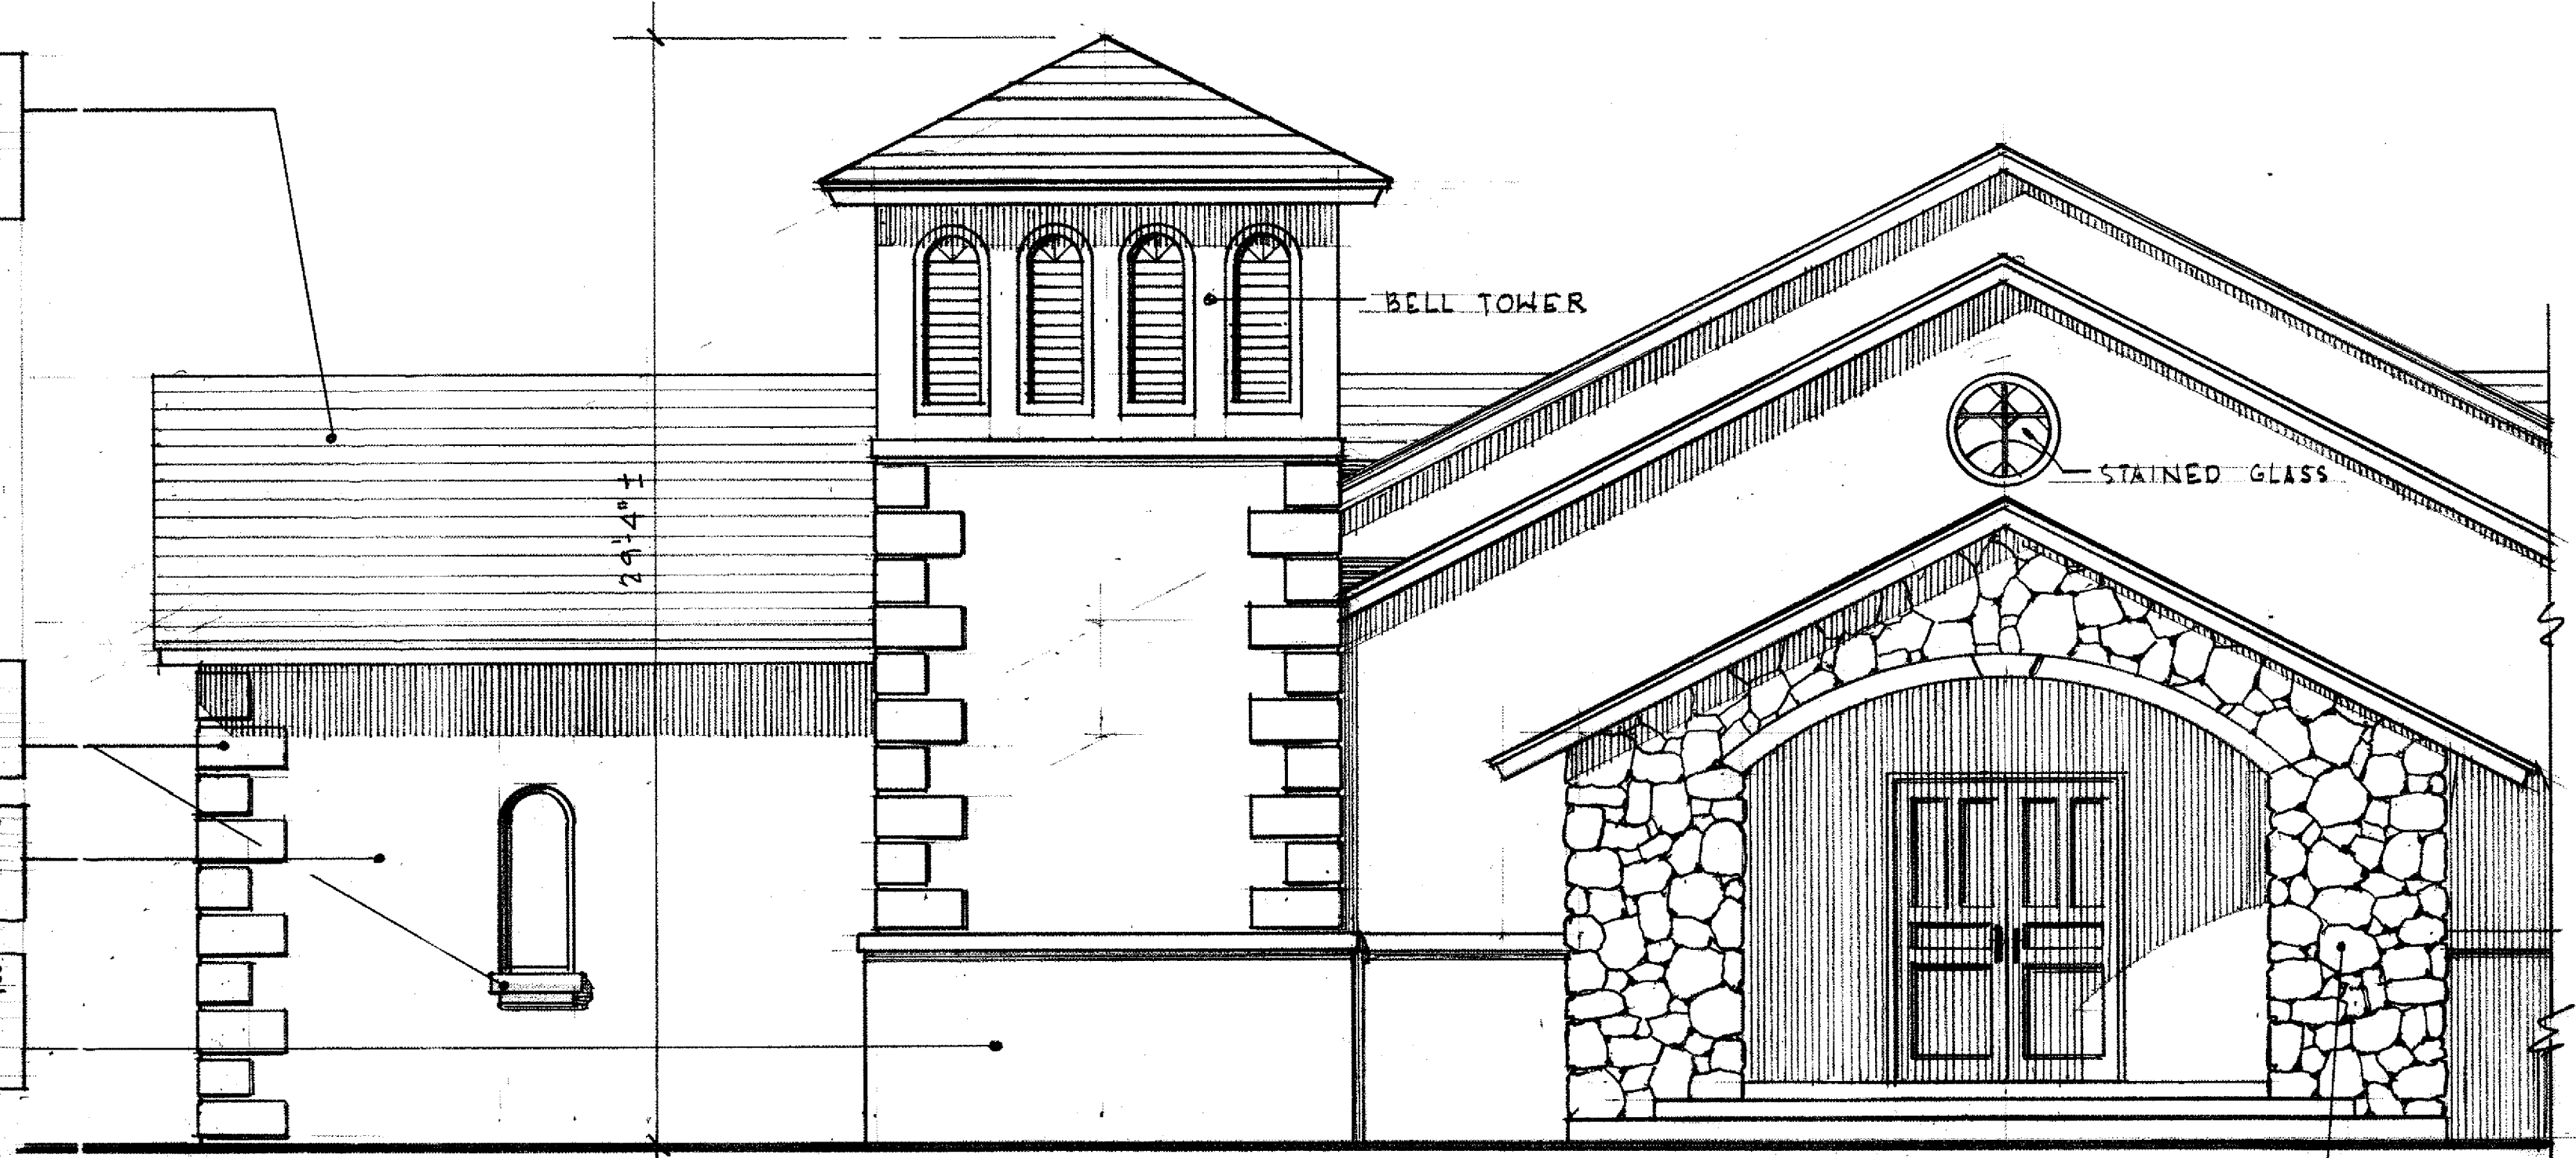

• PARTIAL FRONT ELEVATION • $\frac{1}{4}'' = 1'-0''$

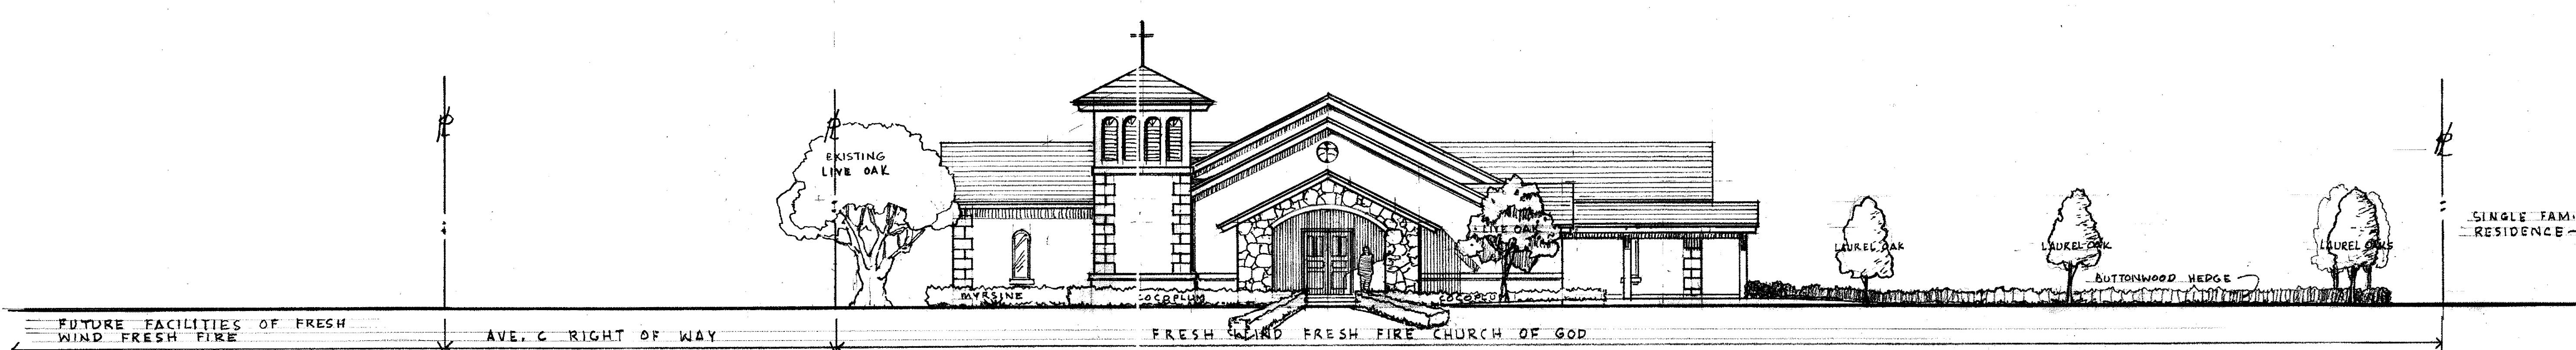

• STREETSCAPE ELEVATION - 25TH ST. • $\frac{3}{32}'' = 1'-0''$

FRESH WIND FRESH FIRE
CHURCH OF GOD
FT. PIERCE, FLORIDA

PETER & COOK

COOK & MENARD
ARCHITECTURE INC.
STATE OF FLORIDA REGISTRATION NO. AA18000494
806 DELAWARE AVE.
FT. PIERCE, FLORIDA 34909
PHONE: (877) 468-7751
FAX: (877) 468-0244