


7/25/14
 8/26/14 REVISOR
 PER REC.
 8/28/14 ADD 5
 TREES

SUNRISE PLAZA ARCADE
 CITY OF FT. PIERCE,
 FLORIDA

PETER B. COOK

COOK & MENARD
 ARCHITECTURE INC.
 STATE OF FLORIDA REGISTRATION NO. SA000404
 FT. PIERCE, FLORIDA, 34906
 906 DELAWARE AVE.
 PHONE: (772) 460-7531
 FAX: (772) 468-4244

SHEET
 1
 OF THREE
 SUNRISE
 PLAZA ARCADE

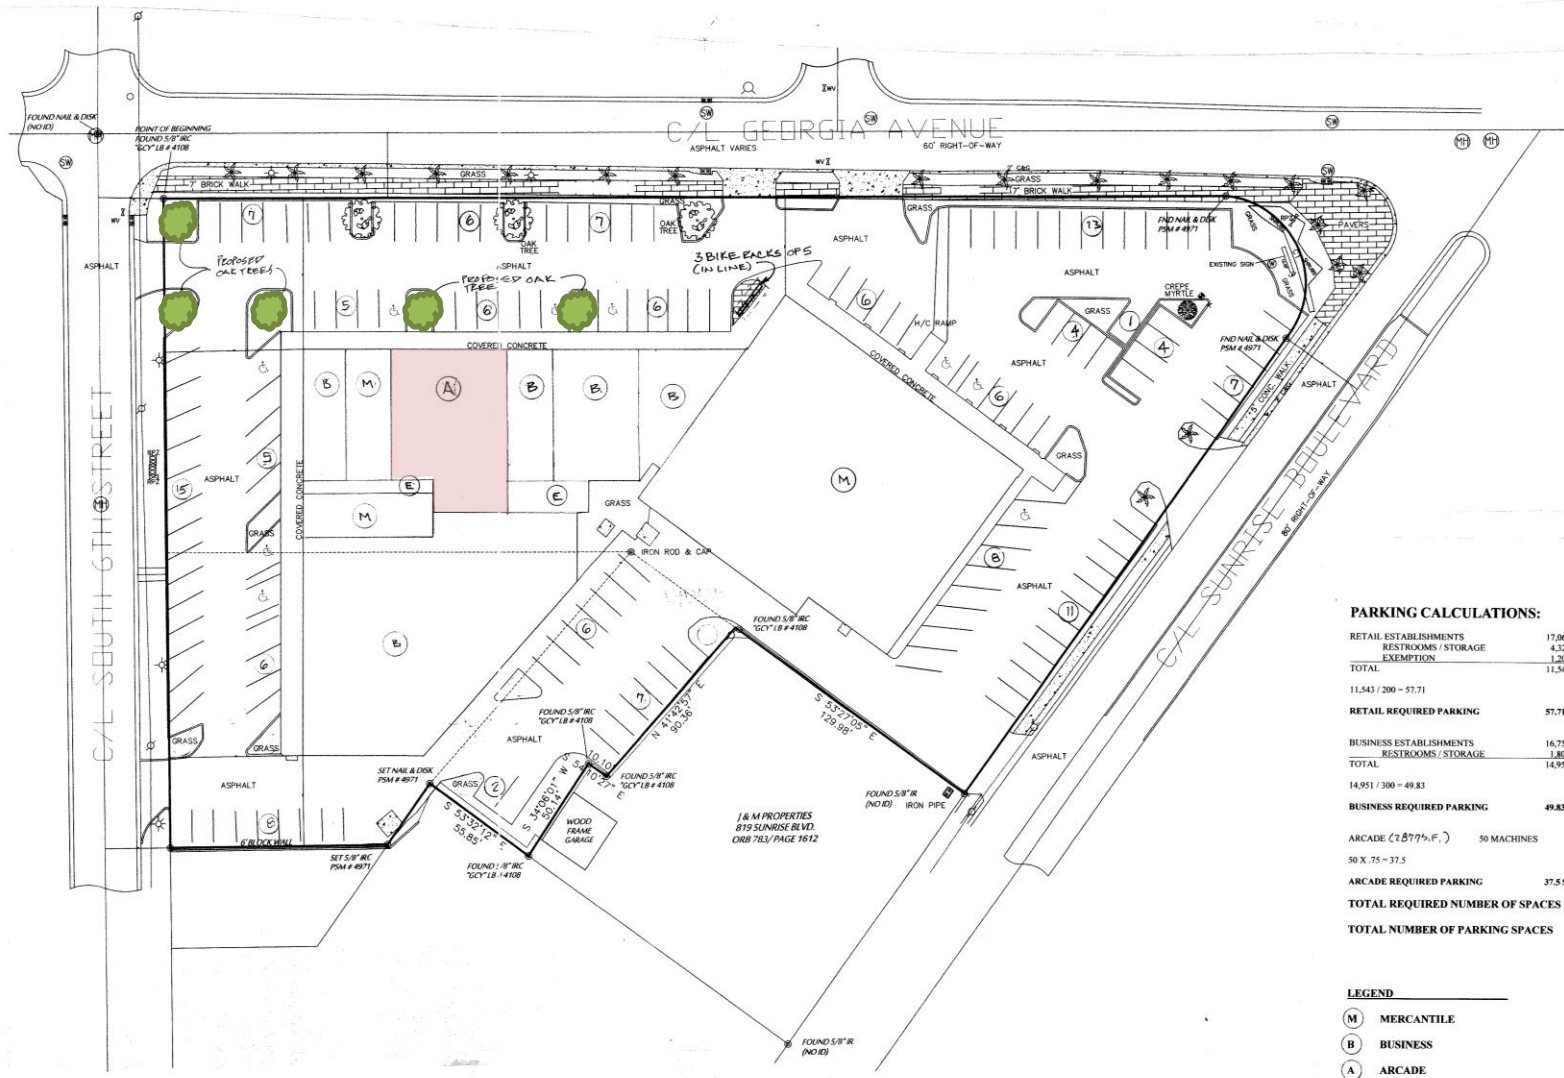

PARKING CALCULATIONS:

RETAIL ESTABLISHMENTS	17,064 S.F.
RESTROOMS / STORAGE	4,321 S.F.
EXEMPTION	1,200 S.F.
TOTAL	11,543 S.F.
11,543 / 200 = 57.71	
RETAIL REQUIRED PARKING	57.71 SPACES
BUSINESS ESTABLISHMENTS	16,756 S.F.
RESTROOMS / STORAGE	1,895 S.F.
TOTAL	14,951 S.F.
14,951 / 300 = 49.83	
BUSINESS REQUIRED PARKING	49.83 SPACES
ARCADE (2877% F.)	50 MACHINES
50 X .75 = 37.5	
ARCADE REQUIRED PARKING	37.5 SPACES
TOTAL REQUIRED NUMBER OF SPACES	145.04
TOTAL NUMBER OF PARKING SPACES	146

- LEGEND**
- (M) MERCANTILE
 - (B) BUSINESS
 - (A) ARCADE
 - (E) EXIT ACCESS ONLY

PLOT PLAN NORTH ↓
 1"=30'
 DIMENSIONS TAKEN FROM SURVEY
 PREPARED BY CHARLES ARNOLD
 SURVEYING, INC., JOB # 14-013
 PAPER 7/6/14