


COOK & MENARD ARCHITECTURE INC.

806 Delaware Avenue, Ft. Pierce, Florida 34950

Phone; (772)460-7751 or (772) 460-4244

Email Address: cookmenard@yahoo.com

REVISED ACCESSIBLE
ROUTE & LANDSCAPE
PLAN 1"=20'
KROON REHAB
301 S. US # 1
FT PIERCE, FL

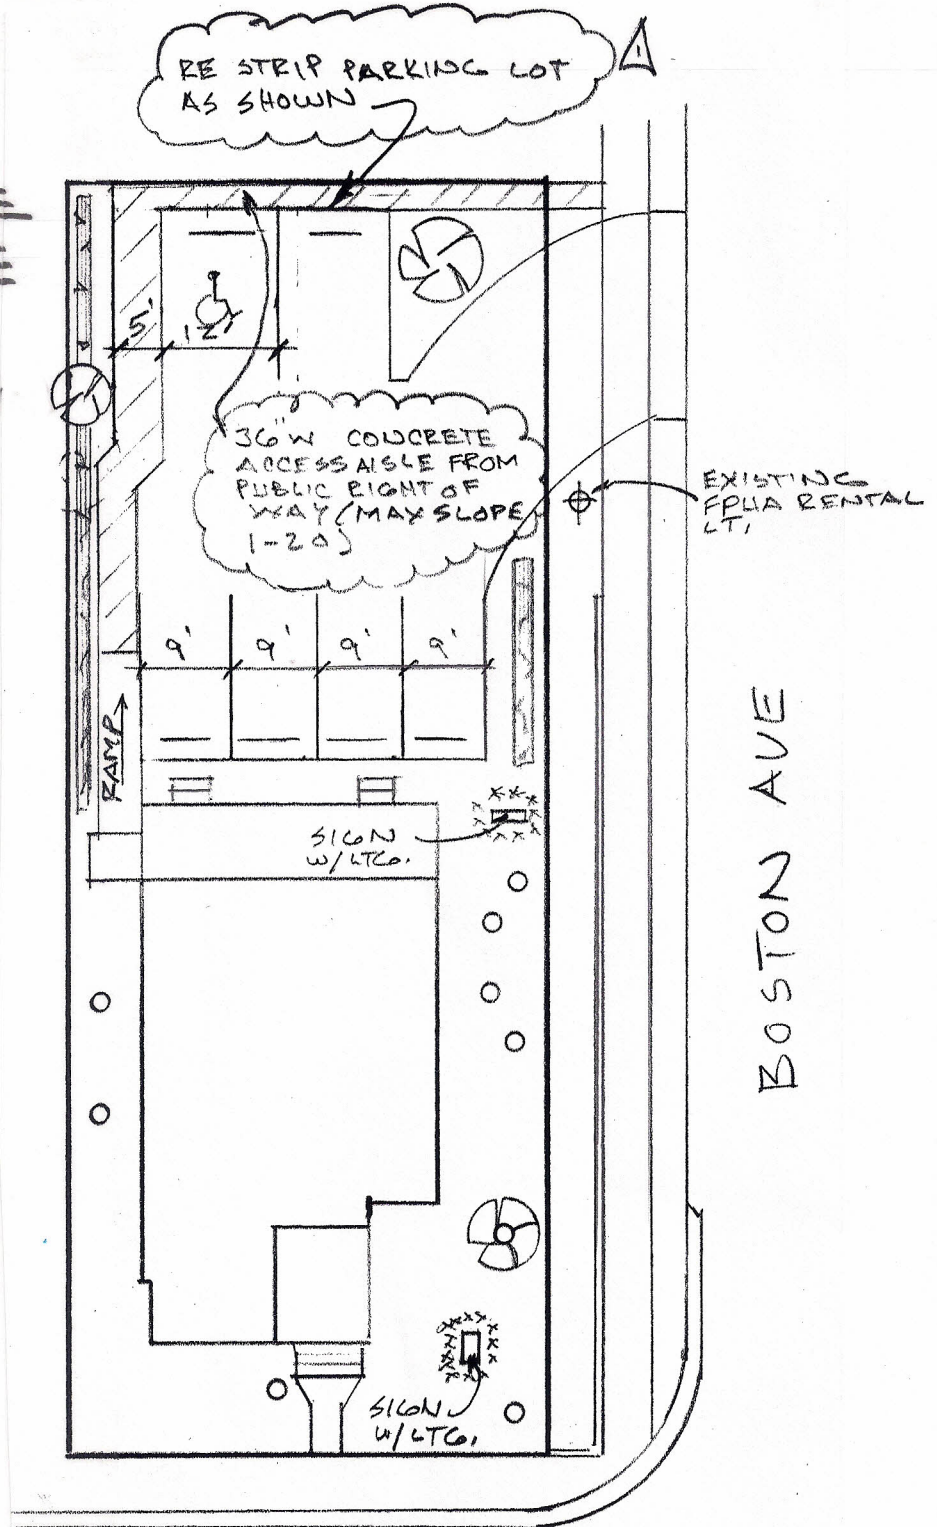

FLORIDA REGISTRATION NO. AA0003494, NCARB CERTIFICATION NO.31789