



SIDE ELEVATION

1/4"

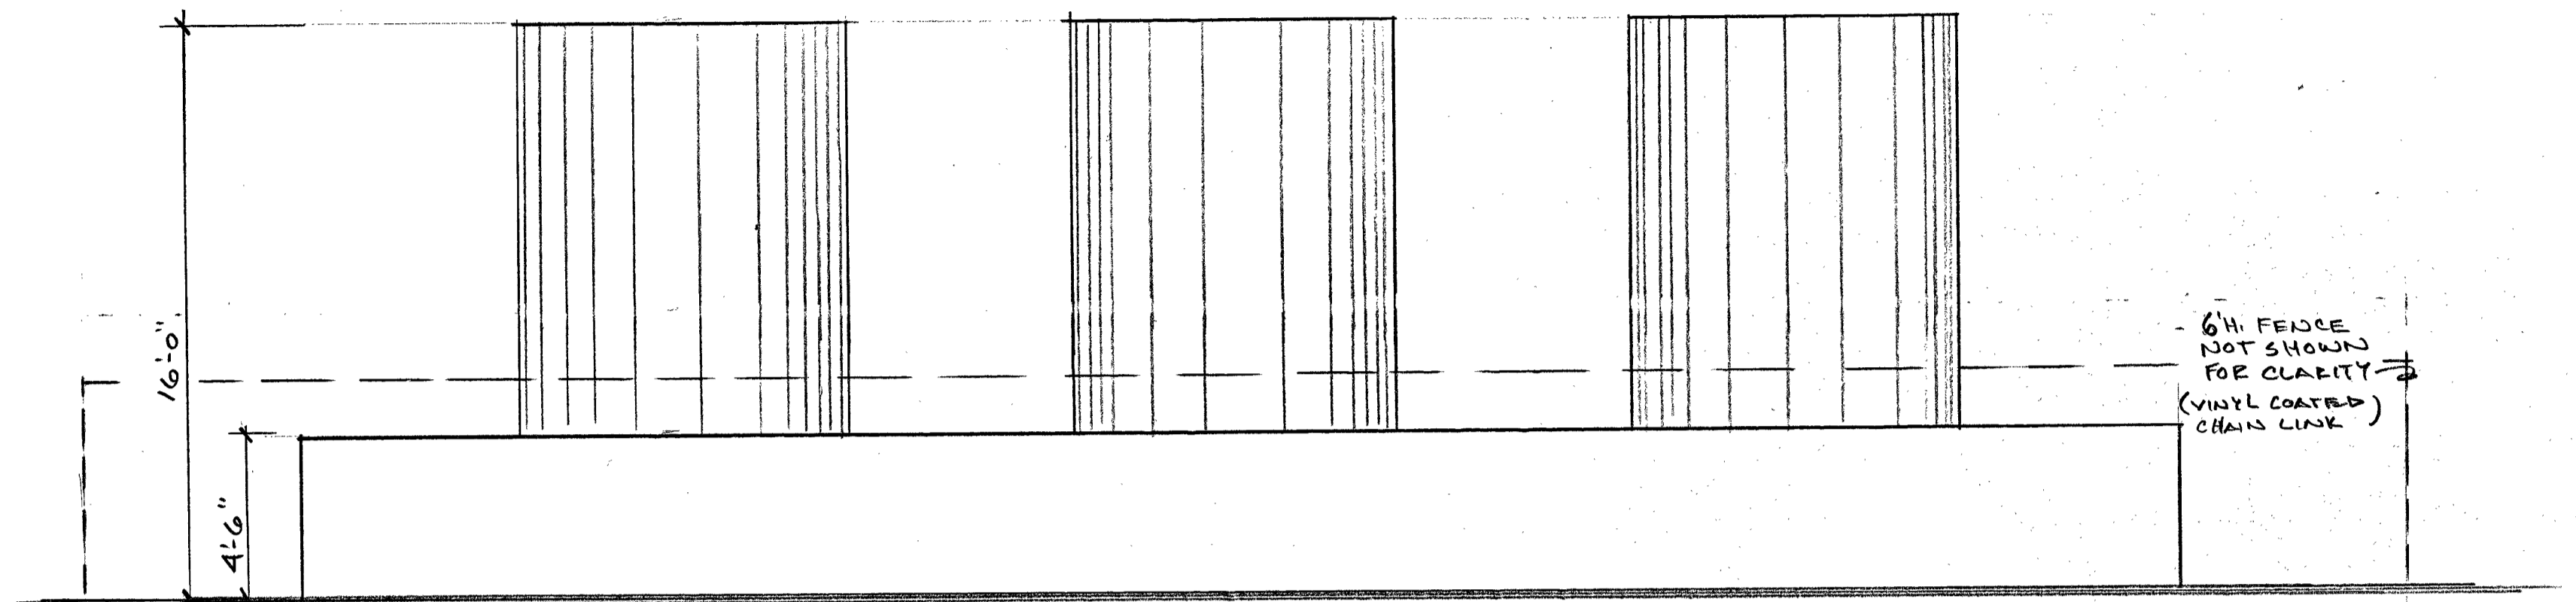

FRONT ELEVATION

1/4"

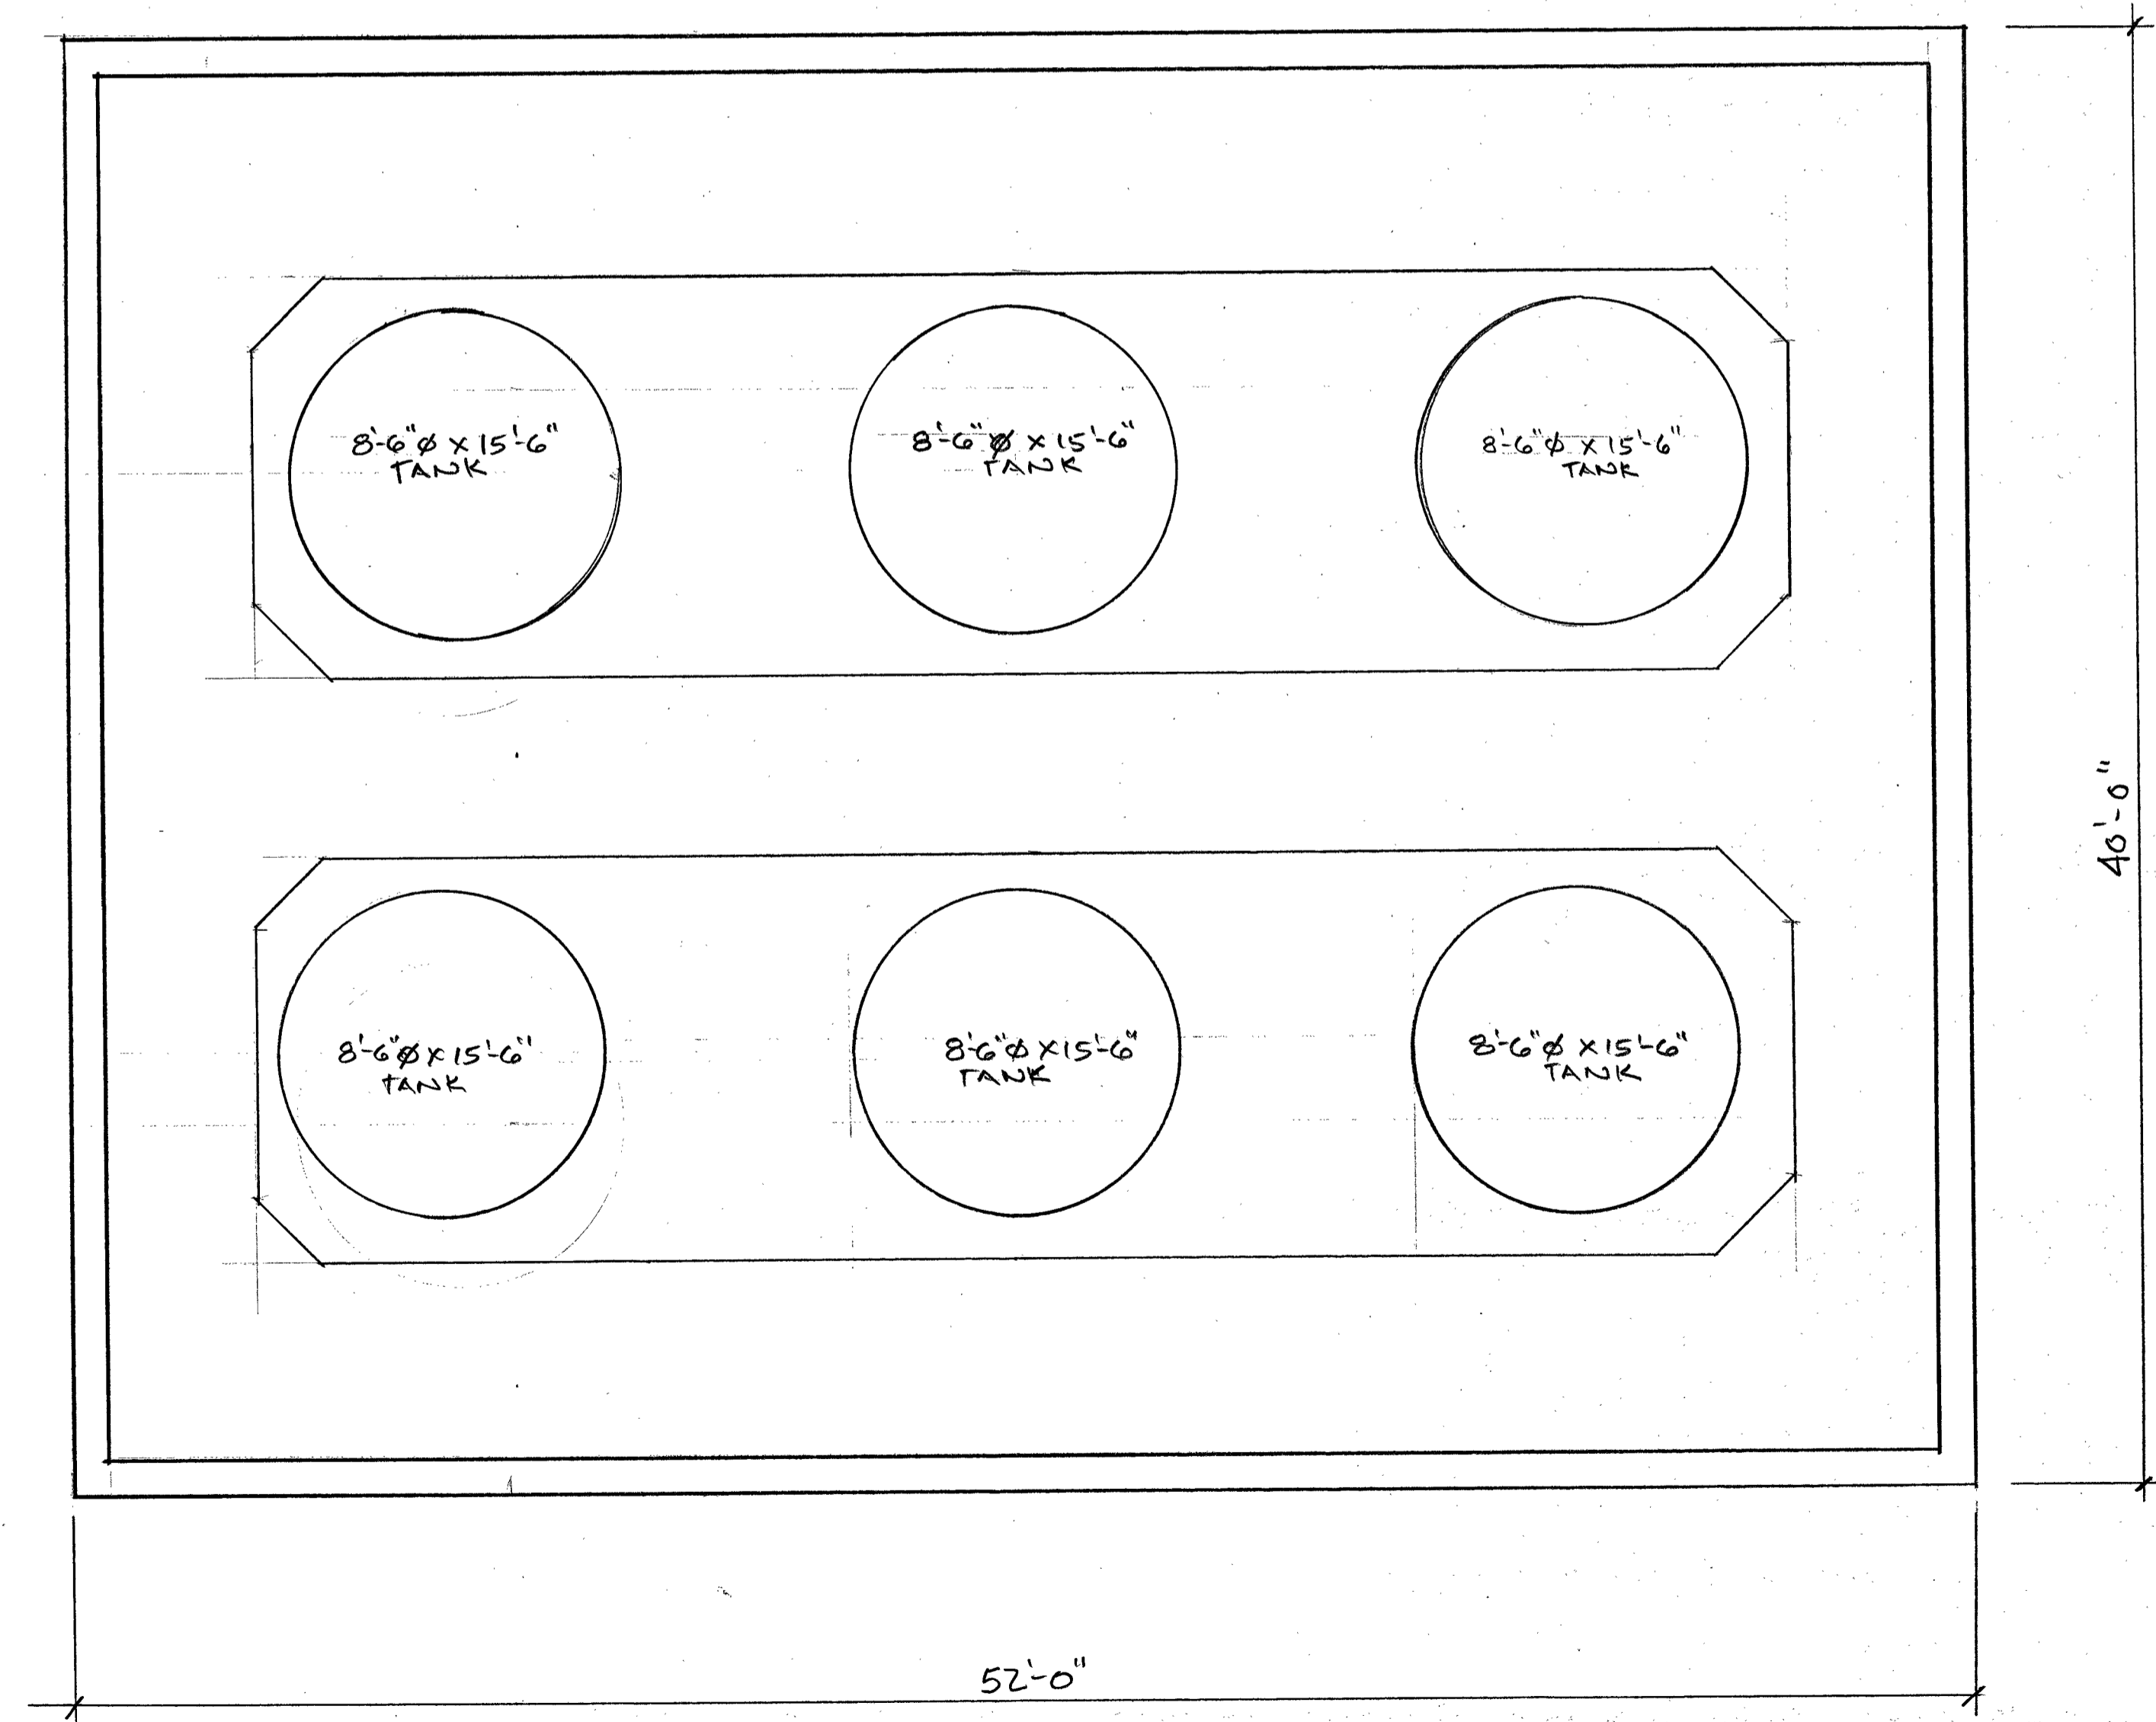

FLOOR PLAN

1/4"

11/20/14  
CONP. USE  
12/19/14 REVISED PERMR

ALLIED NEW TECHNOLOGIES / BRINE STORAGE TANK FACILITY  
FLORIDA  
CITY OF FT. PIERCE

PETER B. COOK

**COOK & MENARD**  
ARCHITECTURE INC.  
STATE OF FLORIDA REGISTRATION NO. AA0003494  
FT. PIERCE, FLORIDA 34950  
806 DELAWARE AVE.  
PHONE: (772) 460-7751  
FAX: (772) 460-8244

SHEET  
1  
OF  
ALLIED  
DEEP WELL