

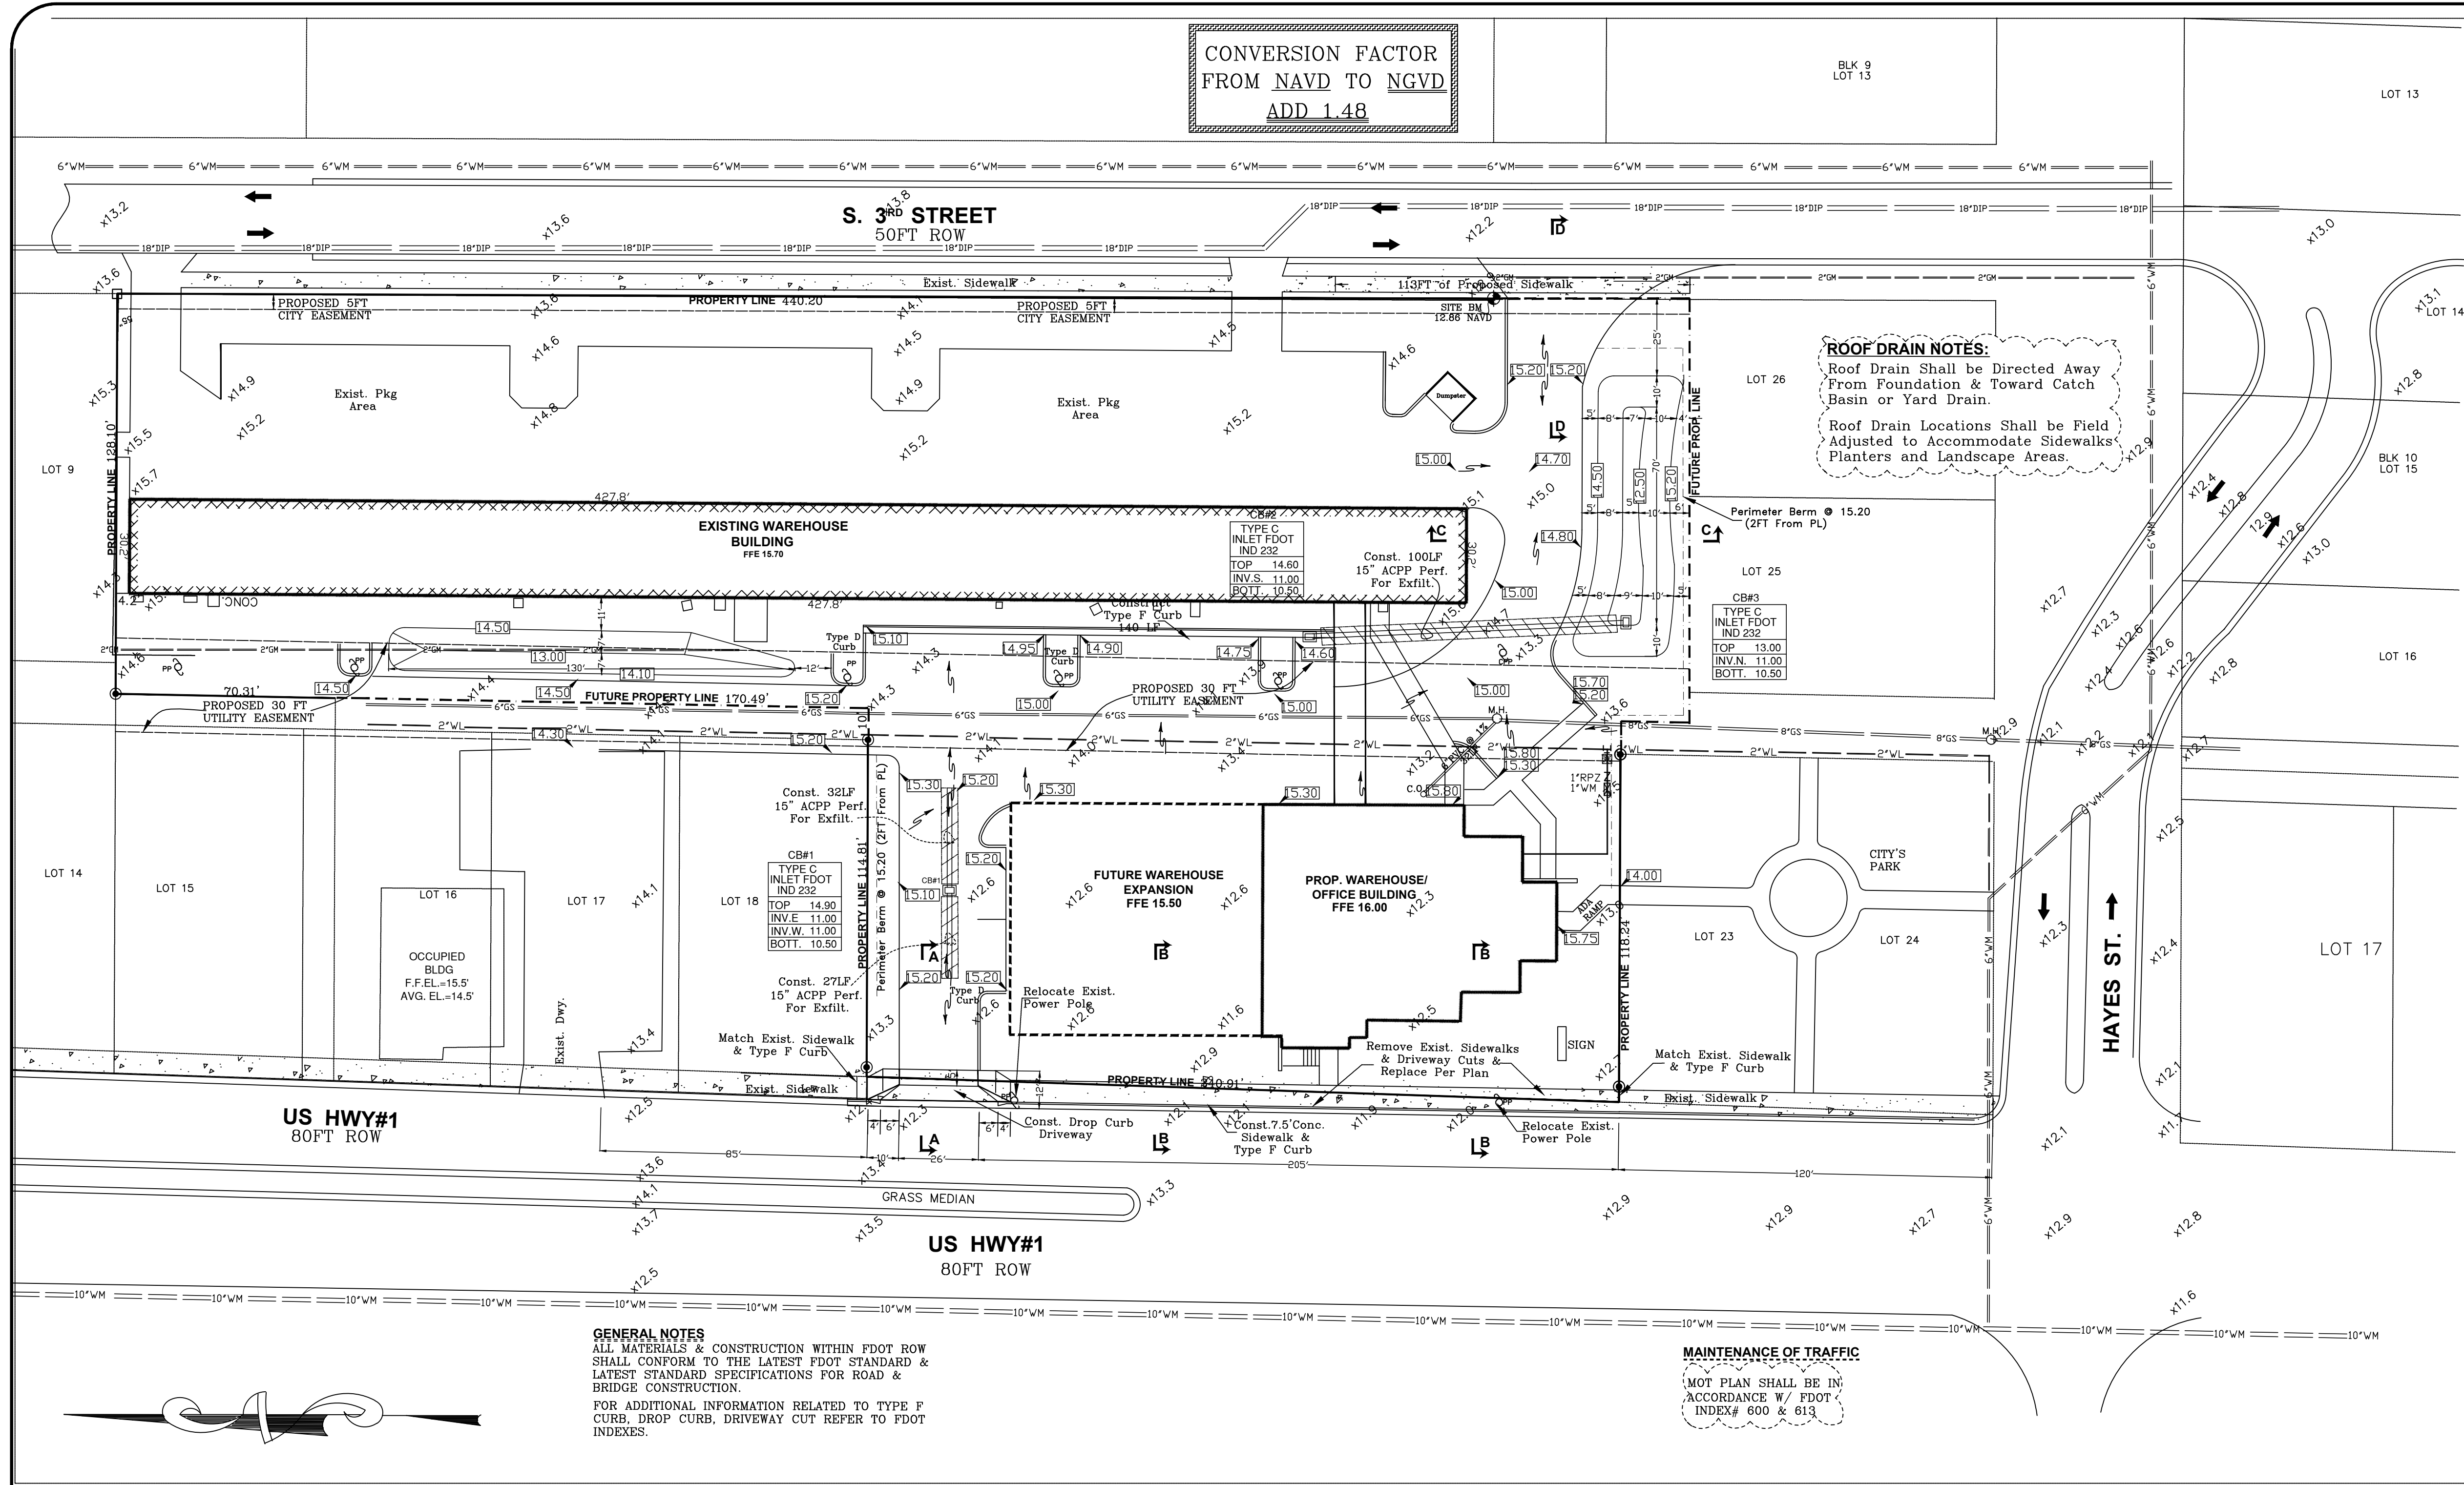
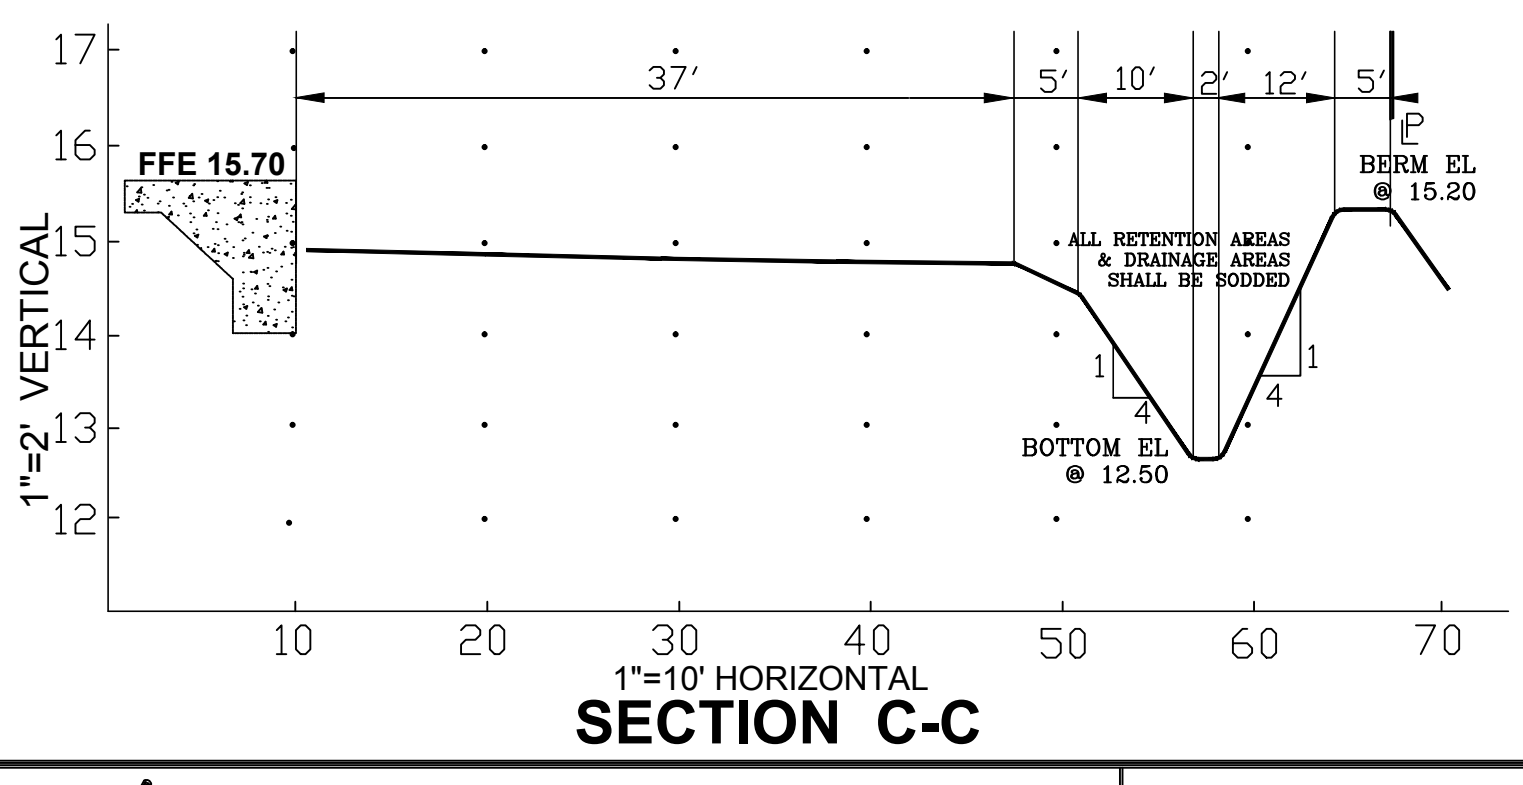
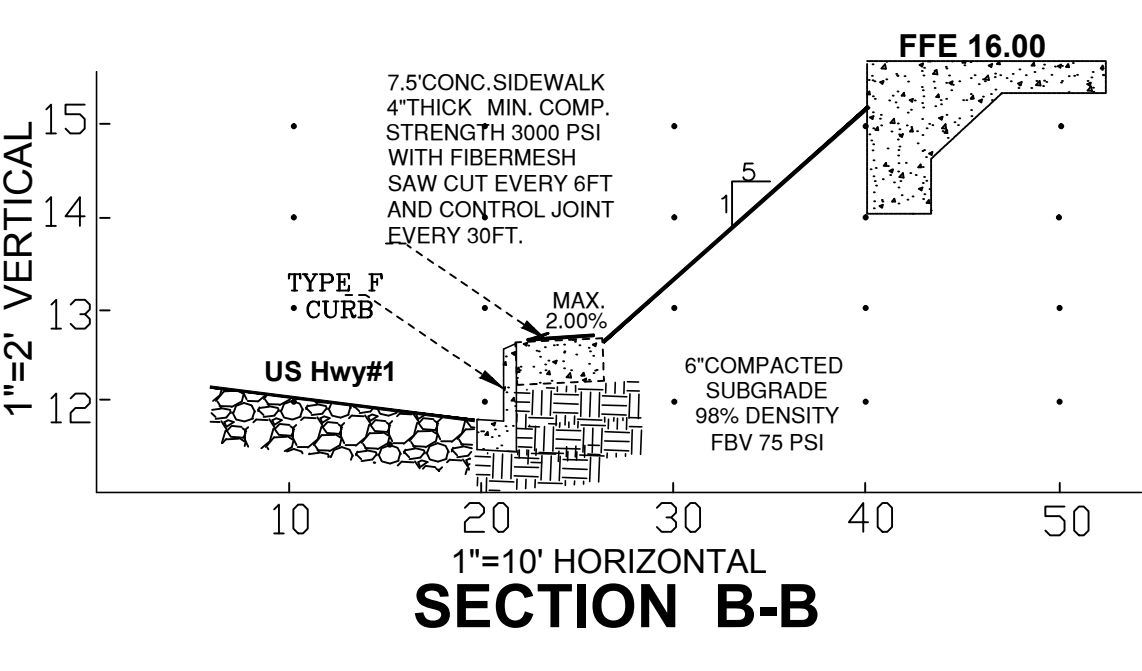
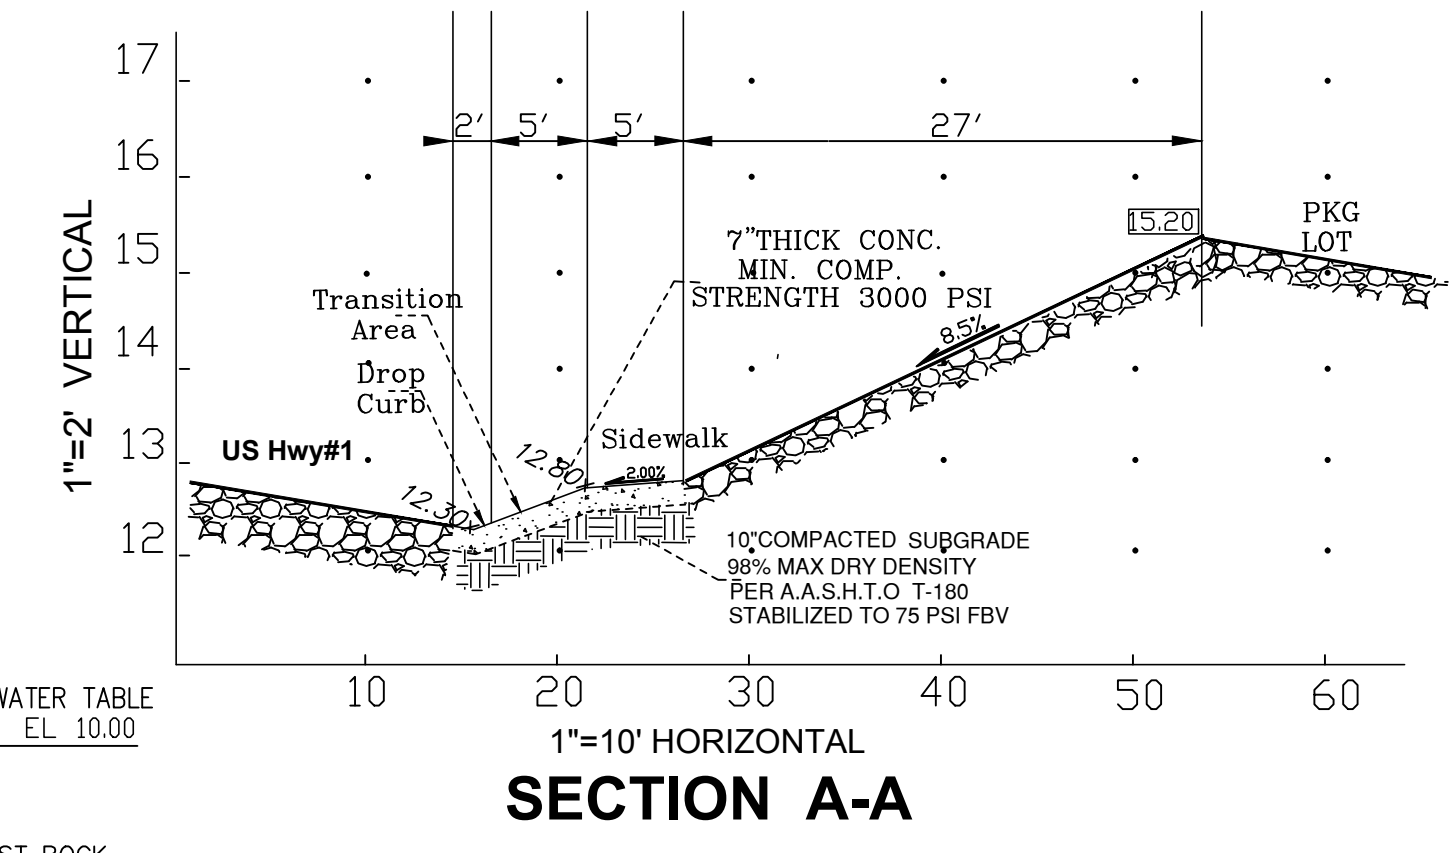
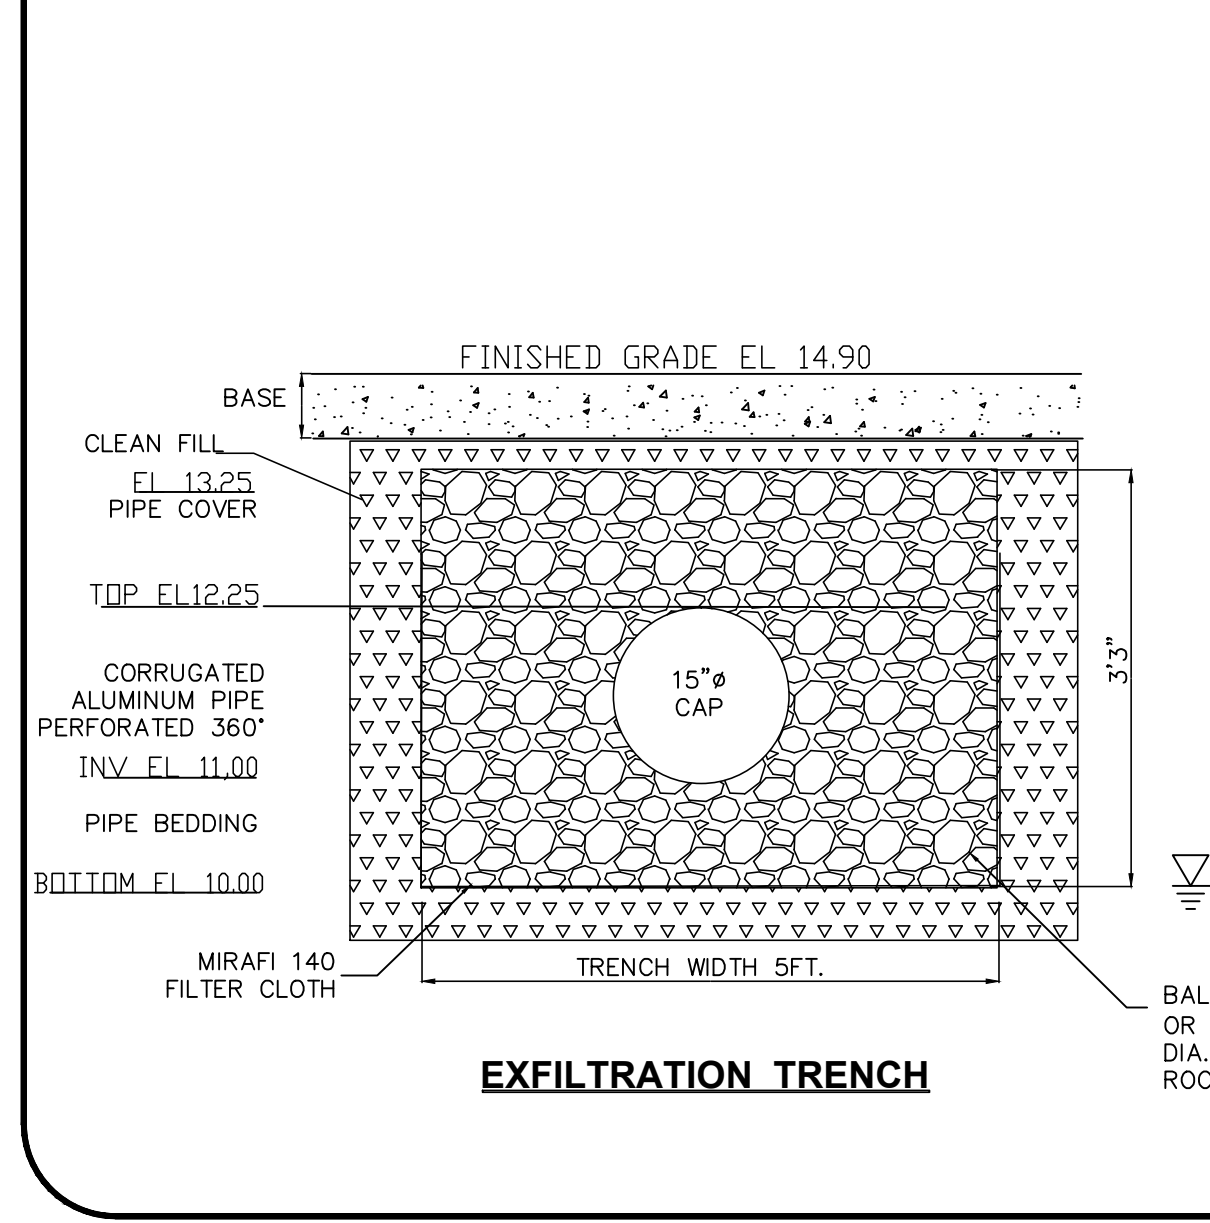


CONVERSION FACTOR
FROM NAVD TO NGVD
ADD 1.48

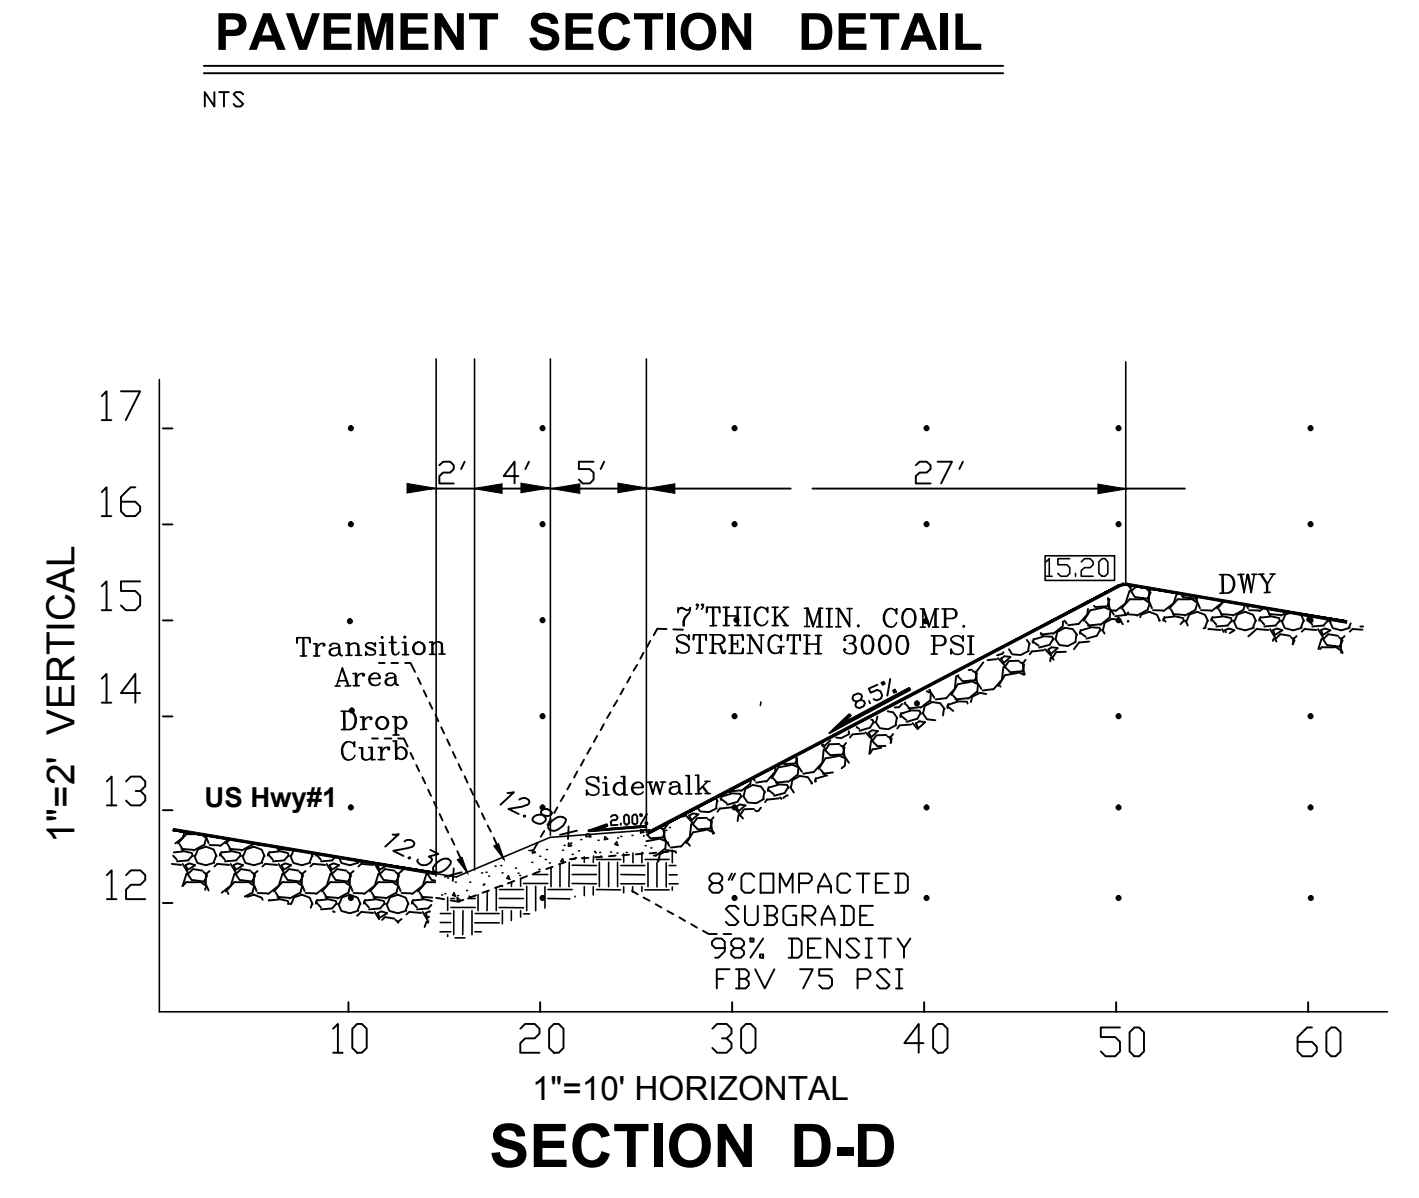

LEGEND		LEGEND	
	EXISTING GRADE ELEVATION		TEE
	HIGH POINT		45° BEND
	PROPOSED ELEVATION		90° ELBOW
	RUNOFF FLOW DIRECTION		F.I. FIRE HYDRANT
	FDOT MITERED END SECTION		GATE VALVE
	PIPE INVERT		BACKFLOW PREVENTER
	ALUMINUM CORRUGATED PIPE		SERVICE CLEAN OUT
			METER BOX
			EXISTING WATER MAIN
			EXISTING FORCE MAIN
			CATCH BASIN
			GAS MAIN
			VITRIFIED CLAY PIPE
			CAST IRON PIPE

STORMWATER STATEMENT:
PROPOSED STORMWATER DRAINAGE SYSTEM WILL CONSIST OF DETENTION AREA, CULVERTS AND A CONTROL STRUCTURE & MUST COMPLY WITH CITY OF PIERCE CH 17&22

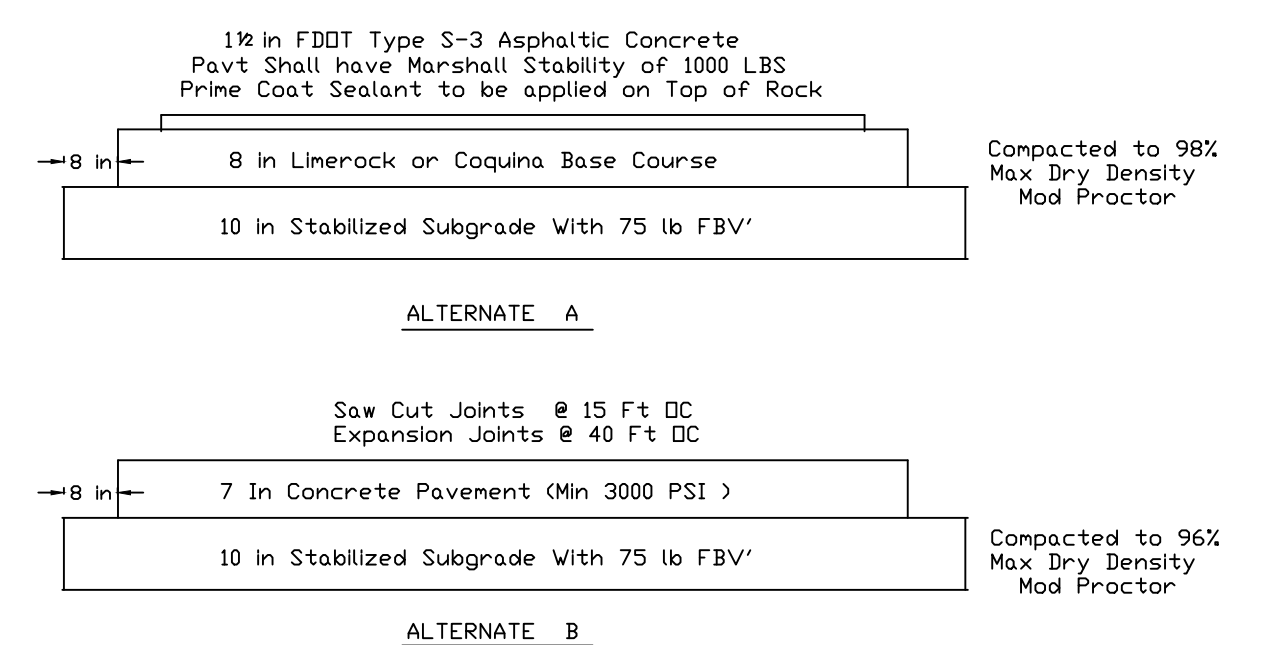

48 HOURS BEFORE DIGGING
CALL TOLL-FREE
1-800-432-4770
SUNSHINE STATE ONE CALL
OF FLORIDA, INC
UNDERGROUND UTILITIES NOTIFICATION CENTER

SCALE 1"=30'

ABRAHAM CHABAB, PE
FL LIC# 47165

ABRAHAM CHABAB, Inc. FL. BOARD OF PROF. ENG. AUTH.#26790 4828 NW EDGEWATER AVE PORT ST. LUCIE FL. 34983 Email agchabab1@msn.com 772 878-5079/475-6630 Fax 772 785-8291	ARTISTRY IN MOSAICS DESIGNED BY AC DRAWN BY AC DATE OCT. 22/14 SHEET 2 OF 2	REVISIONS Eng. Cnts DATE 1/14/15
		PAVING & DRAINAGE WATER & SEWER PLAN