



EAST ELEVATION

SCALE: 1/16" = 1'-0"

EXTERIOR MATERIALS/COLORS:

- WALL - EIFS - MATCH EXISTING GOLD
- WINDOWS/DOORS - DARK BROWN FRAMES,
BRONZE TINTED GLASS - MATCH EXISTING
- ROOF SCREEN - PERFORATED METAL PANEL -
NATURAL FINISH - GALVANIZED




WEST ELEVATION

SCALE: 1/16" = 1'-0"

EXTERIOR MATERIALS/COLORS:

- WALL - EIFS - MATCH EXISTING GOLD
- WINDOWS/DOORS - DARK BROWN FRAMES,
BRONZE TINTED GLASS - MATCH EXISTING
- ROOF SCREEN - PERFORATED METAL PANEL -
NATURAL FINISH - GALVANIZED

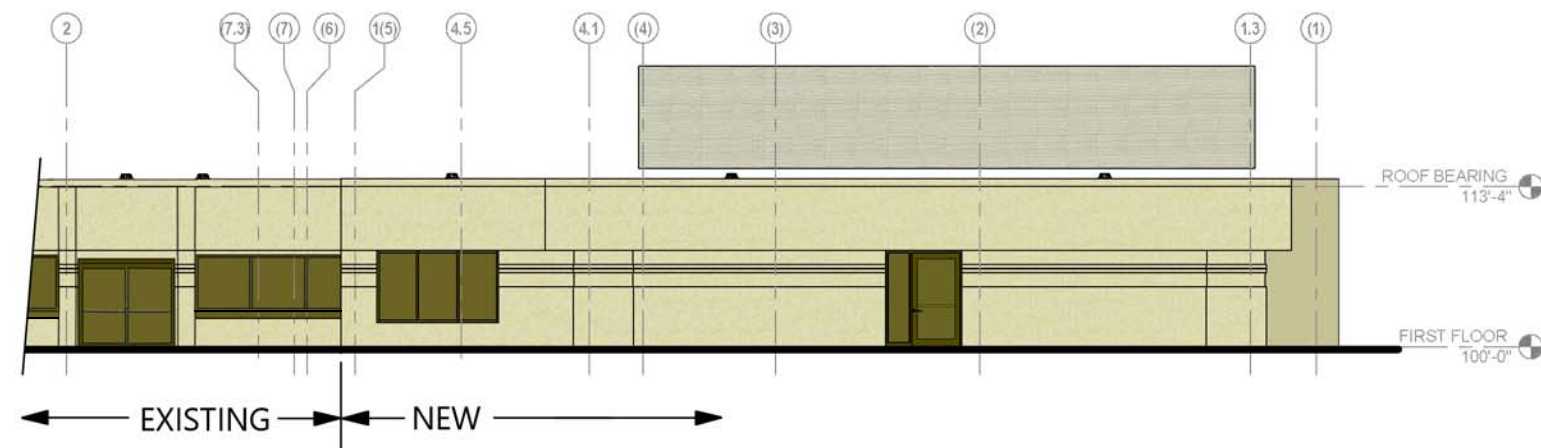


SOUTH ELEVATION

SCALE: 1/16" = 1'-0"


EXTERIOR MATERIALS/COLORS:

- WALL - EIFS - MATCH EXISTING GOLD
- WINDOWS/DOORS - DARK BROWN FRAMES,
BRONZE TINTED GLASS - MATCH EXISTING
- ROOF SCREEN - PERFORATED METAL PANEL -
NATURAL FINISH - GALVANIZED

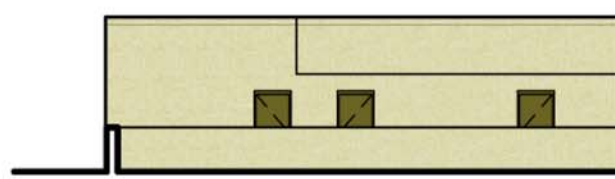


EAST ELEVATION

SCALE: 1/16" = 1'-0"

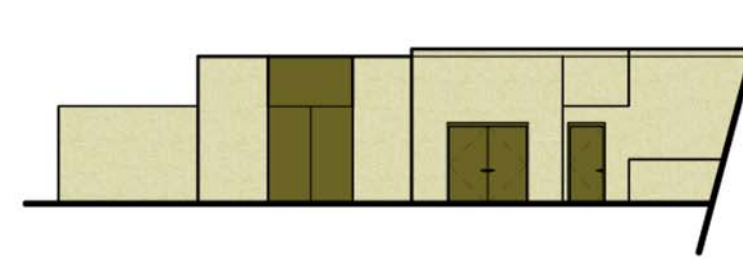


SOUTH ELEVATION

SCALE: 1/16" = 1'-0"

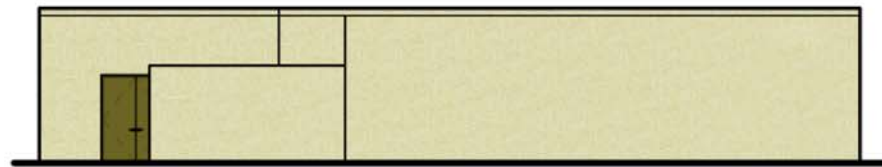

WEST ELEVATION

SCALE: 1/16" = 1'-0"

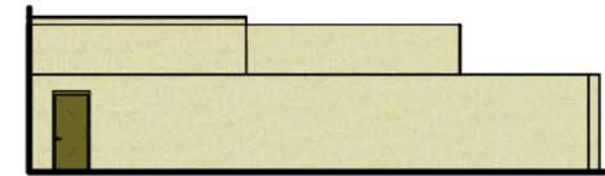

NORTH ELEVATION

SCALE: 1/16" = 1'-0"

EXTERIOR MATERIALS/COLORS:

- WALL - EIFS - MATCH EXISTING GOLD
- WINDOWS/DOORS - DARK BROWN FRAMES,
BRONZE TINTED GLASS - MATCH EXISTING
- ROOF SCREEN - PERFORATED METAL PANEL -
NATURAL FINISH - GALVANIZED