

Project:


Proposed

St. Andrews High School

FT. PIERCE, FLORIDA

Issues:	No.:	Date:	Description:
	A.	12/11/14	CLIENT REVIEW

Architect:

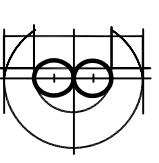

DONADIO & Associates, Architects P.A.
 609 7th Street
 Vero Beach, FL 32980
 Tel: 772.794.2829
 Fax: 772.562.8000
 License No. AC000228
 www.donadio.com

Consultants:


Drawing Title:

1ST FLOOR PLAN

Reference North



Cart. No.:	12.456	Dwg. File:	
Date Signed:		Chg.:	MT
		Proj. No.:	2014-21001
		Street No.:	
		Plot File:	
		Sheet No.:	
			A2.10

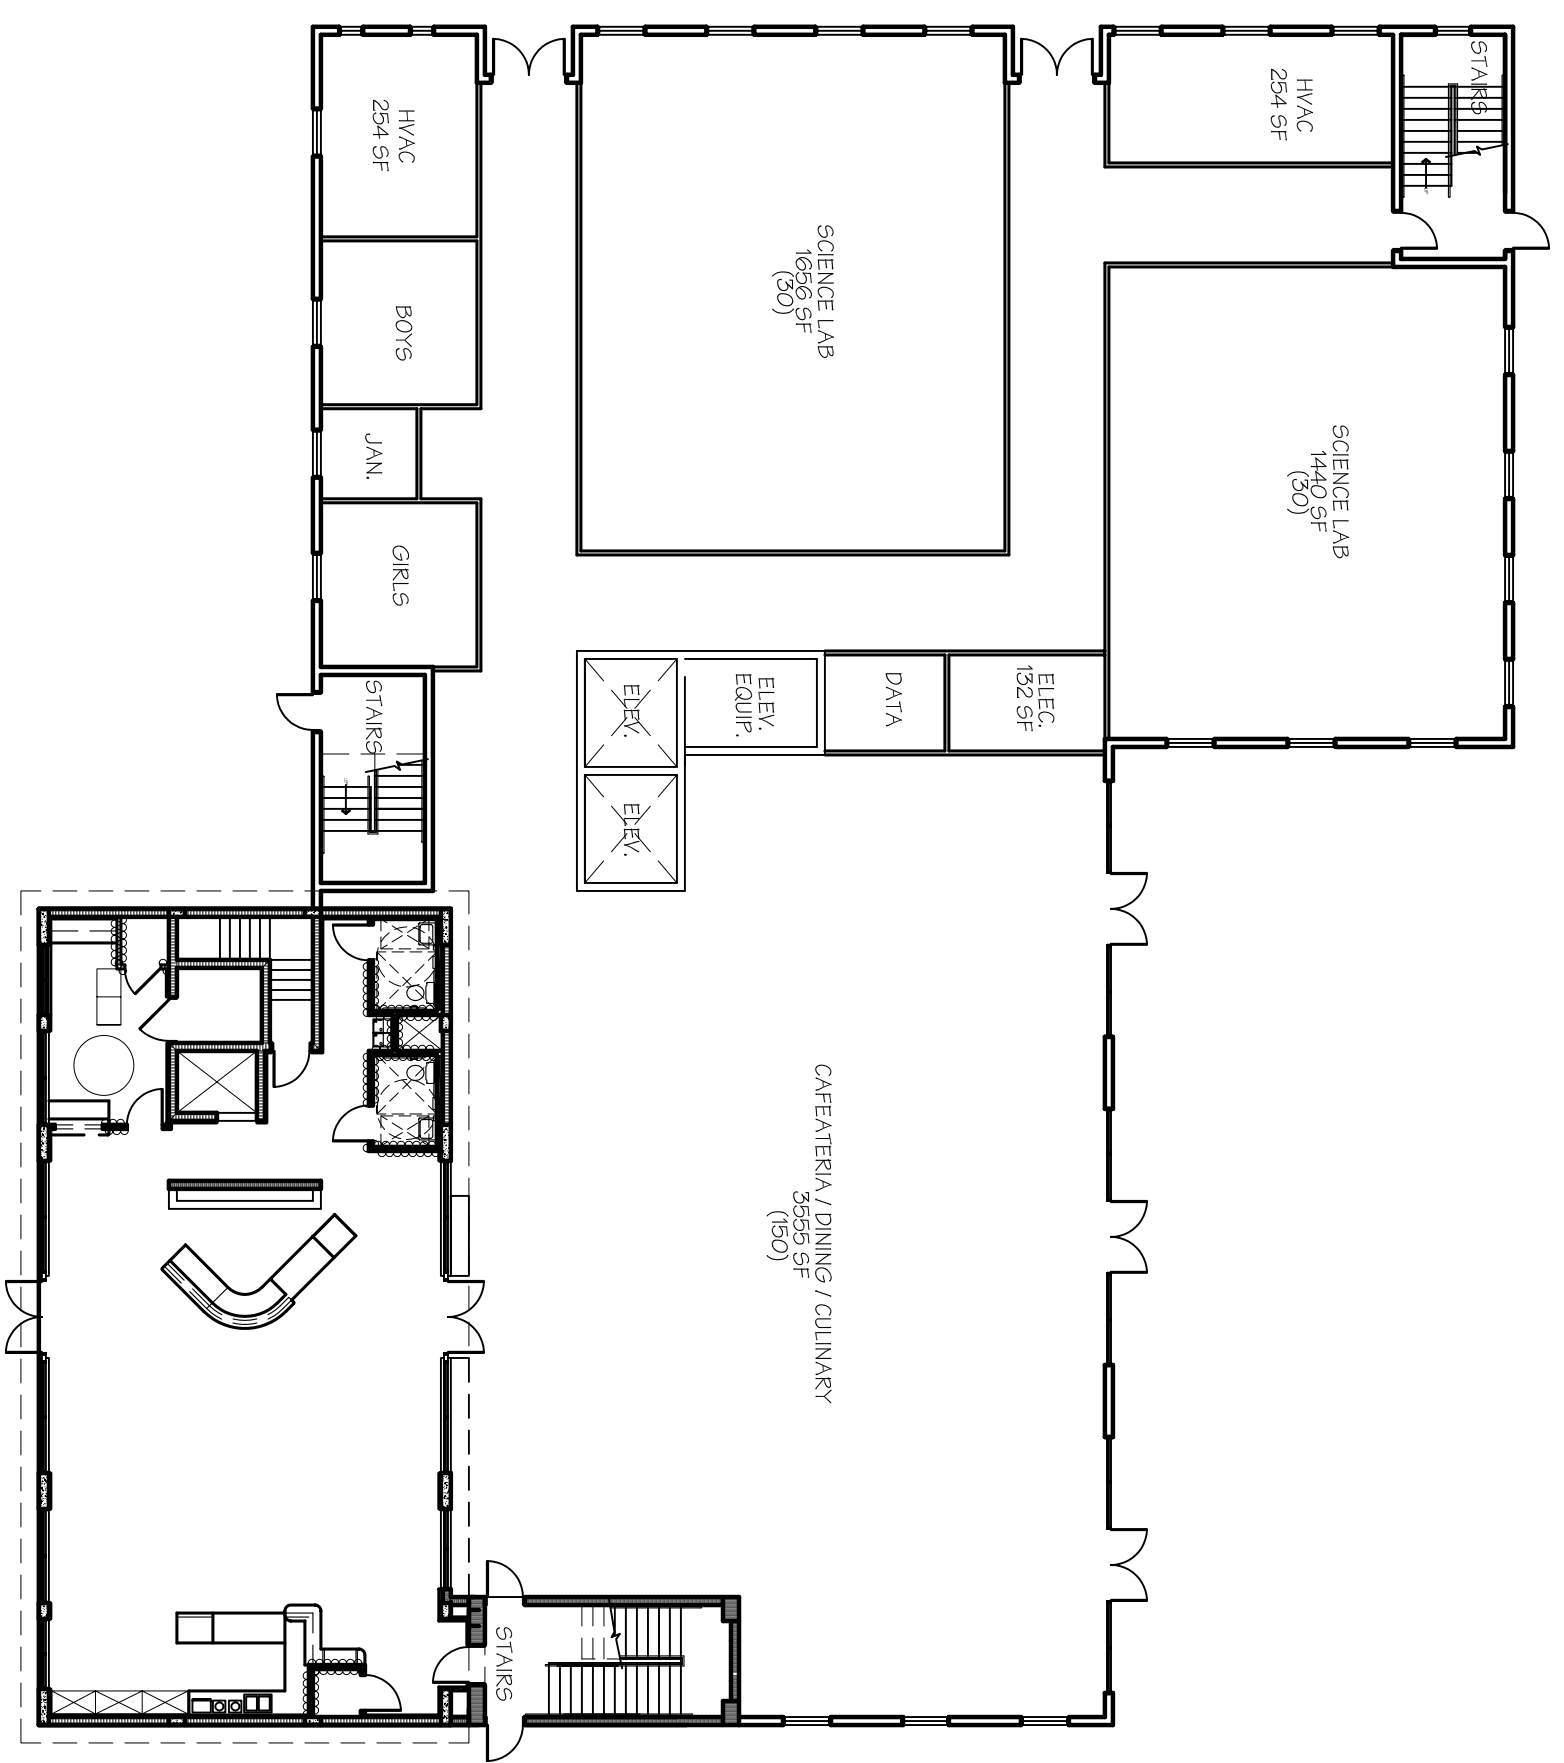

01 FIRST FLOOR PLAN

1/16"=1'-0"

Project:


Proposed

St. Andrews Gymnasium

FT. PIERCE, FLORIDA

Issues:	No.:	Date:	Description:
	A.	12/11/14	CLIENT REVIEW

Architect:

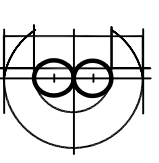

DONADIO
& Associates, Architects P.A.

609 7th Street
Vero Beach, FL 32980
Tel: 772.794.2829
Fax: 772.562.8000
License No. AC0002289
www.donadio.com

Consultants:

Drawing Title:

4TH FLOOR PLAN

Reference North



Dwg. File:

Dir: MT XREF File:


Project No.: 2014-21001 Plot File:

Sheet No.:

Cart. No.: 12.456

Date Signed:

A2.13

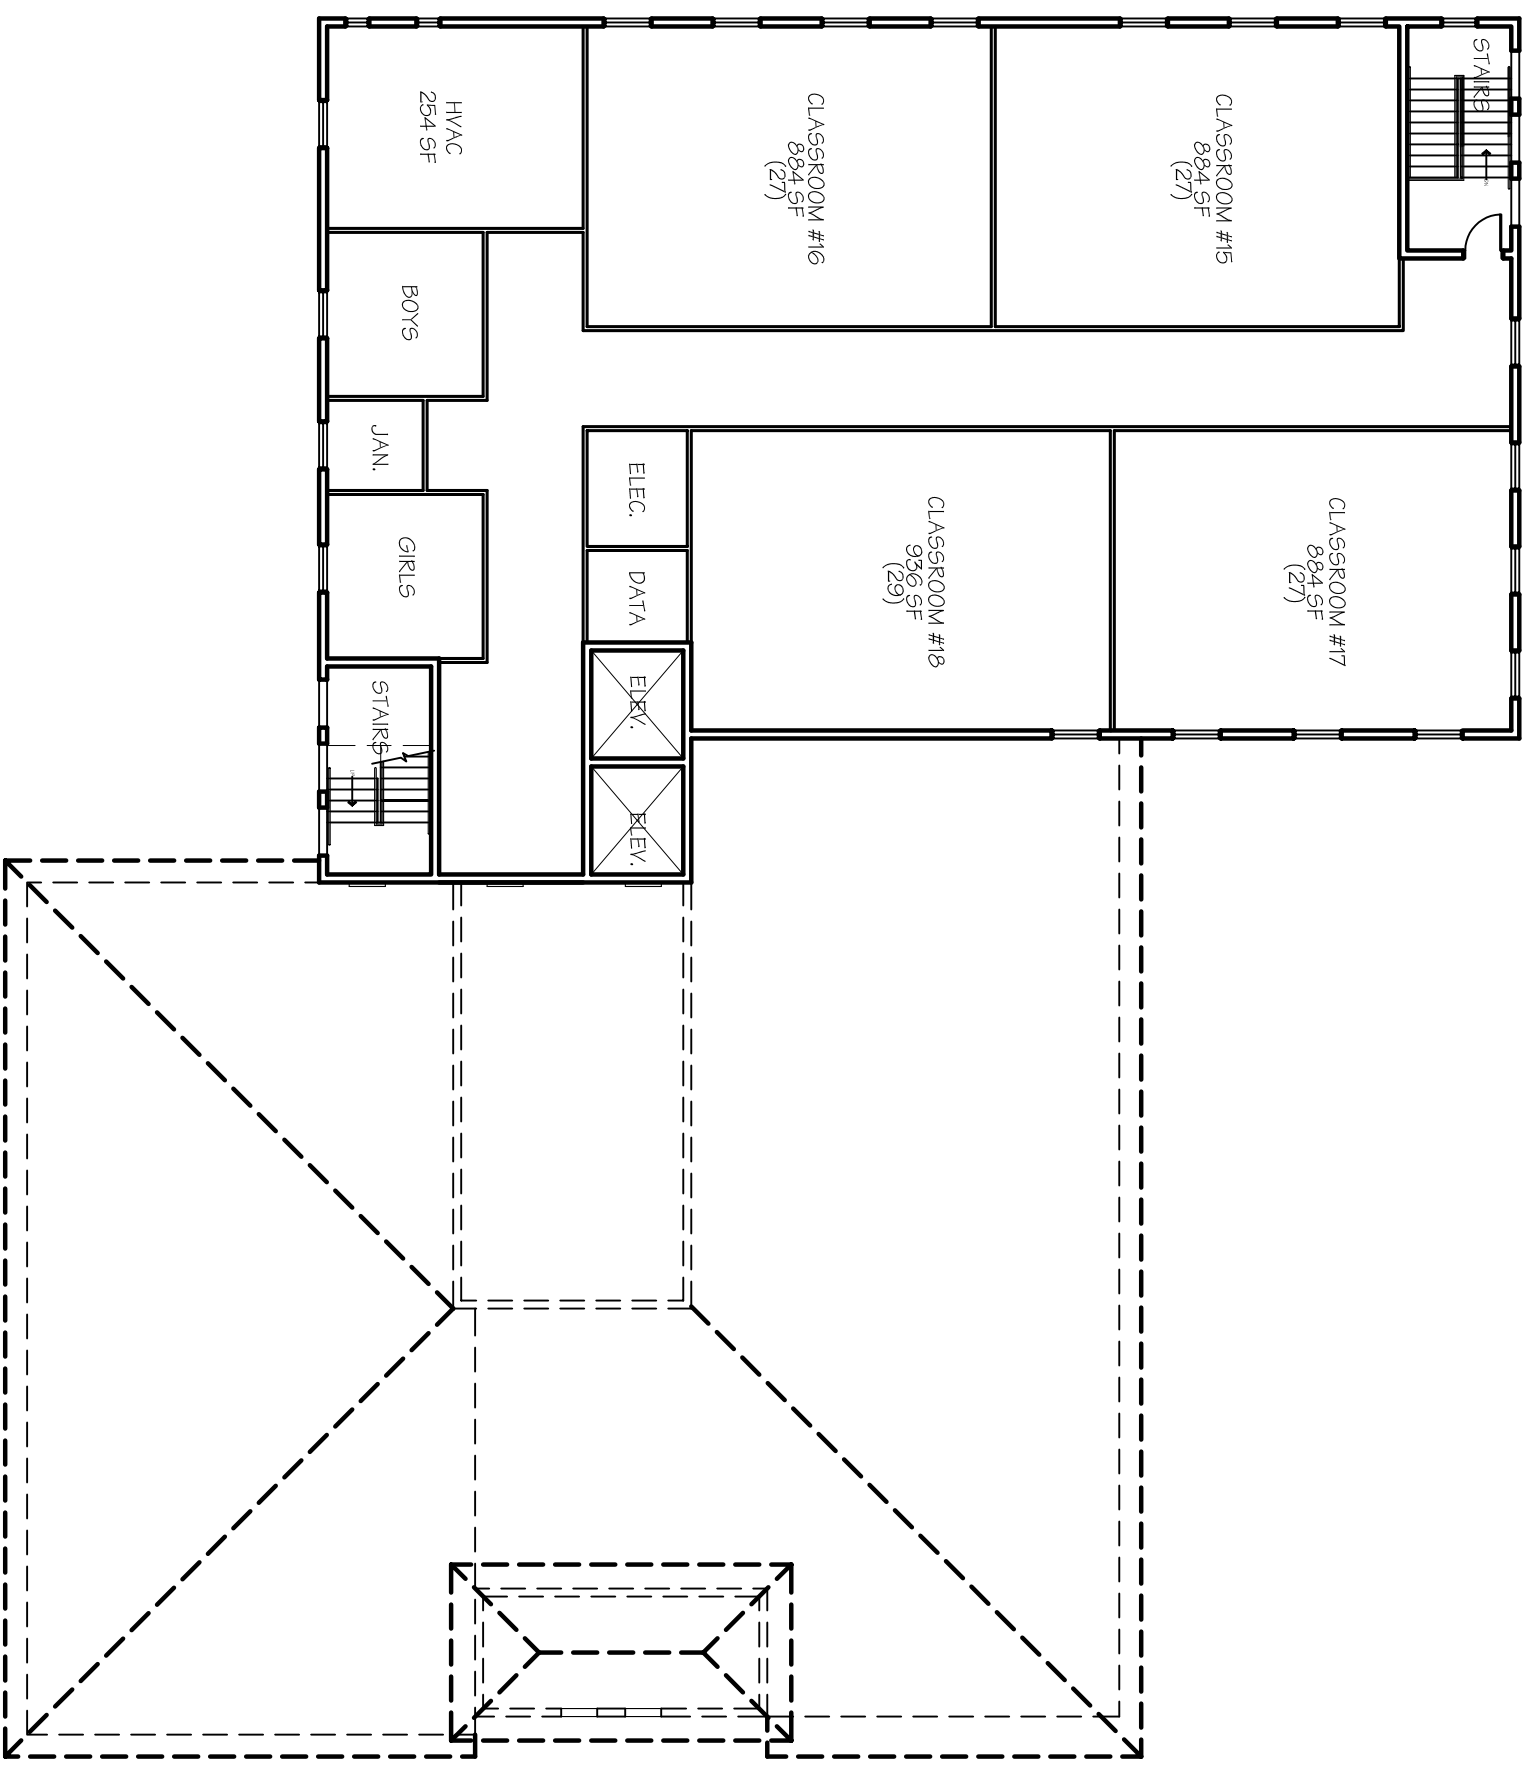

O1 FOURTH FLOOR PLAN

1/6"=1'-0"

