

FRONT ELEVATION




RIGHT ELEVATION



REAR ELEVATION

Metal Door Benjamin Moore White Diamond BM 2121-60	Trim James Hardie Arctic White JH10-20	Stucco Senergy Meringue #3085	Exterior Stone Cultured Stone Southwest Blend
---	---	-------------------------------------	---

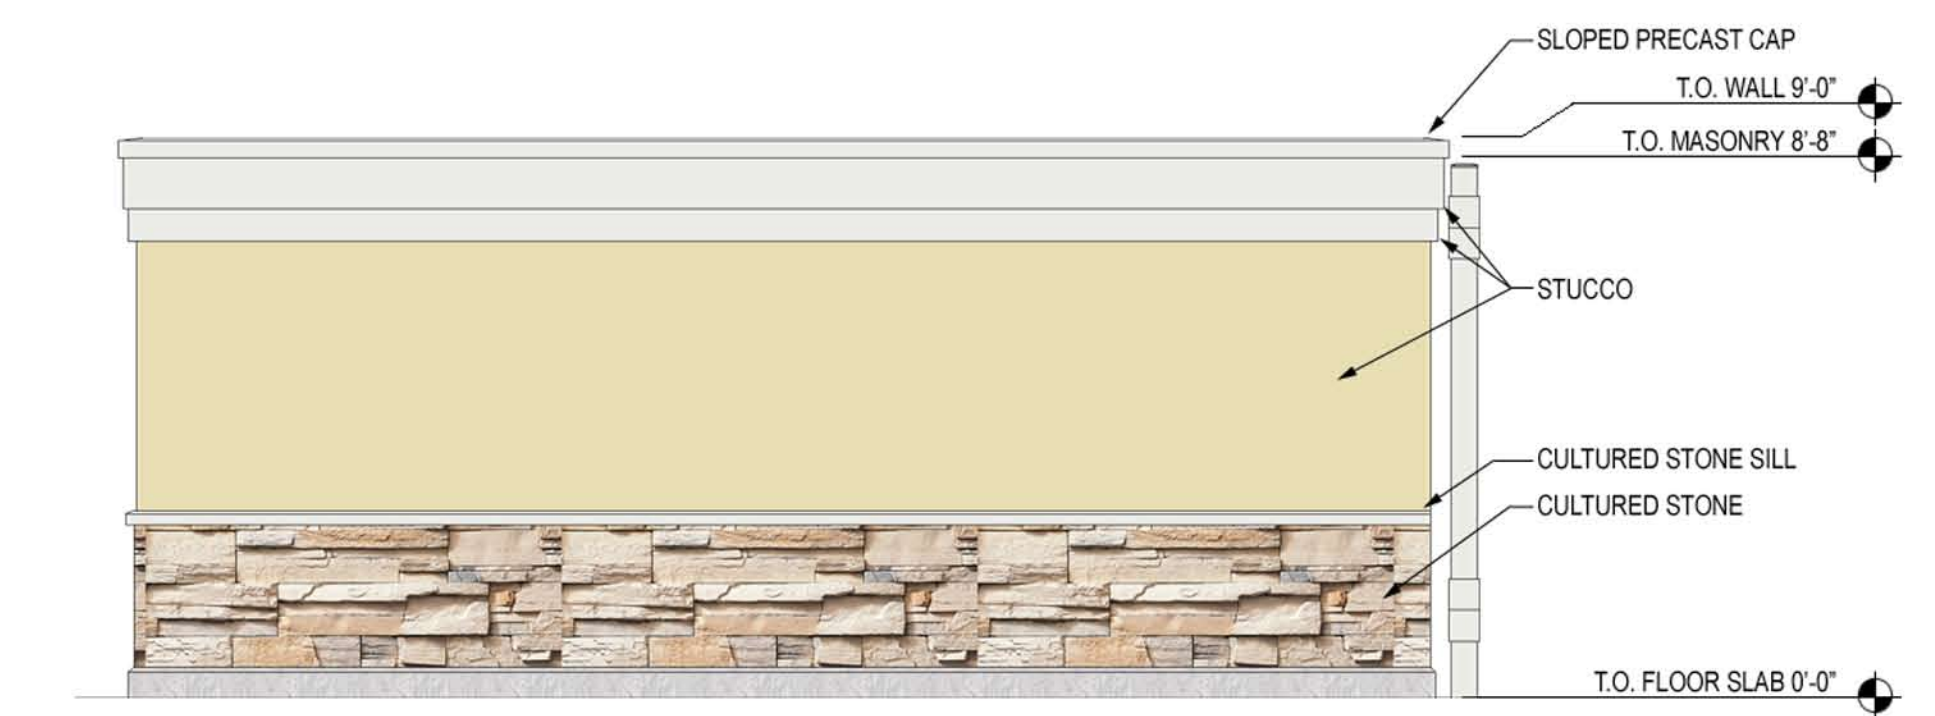

LEFT ELEVATION