



SITE PLAN 1/20"
AS-BUILT / DEMOLITION

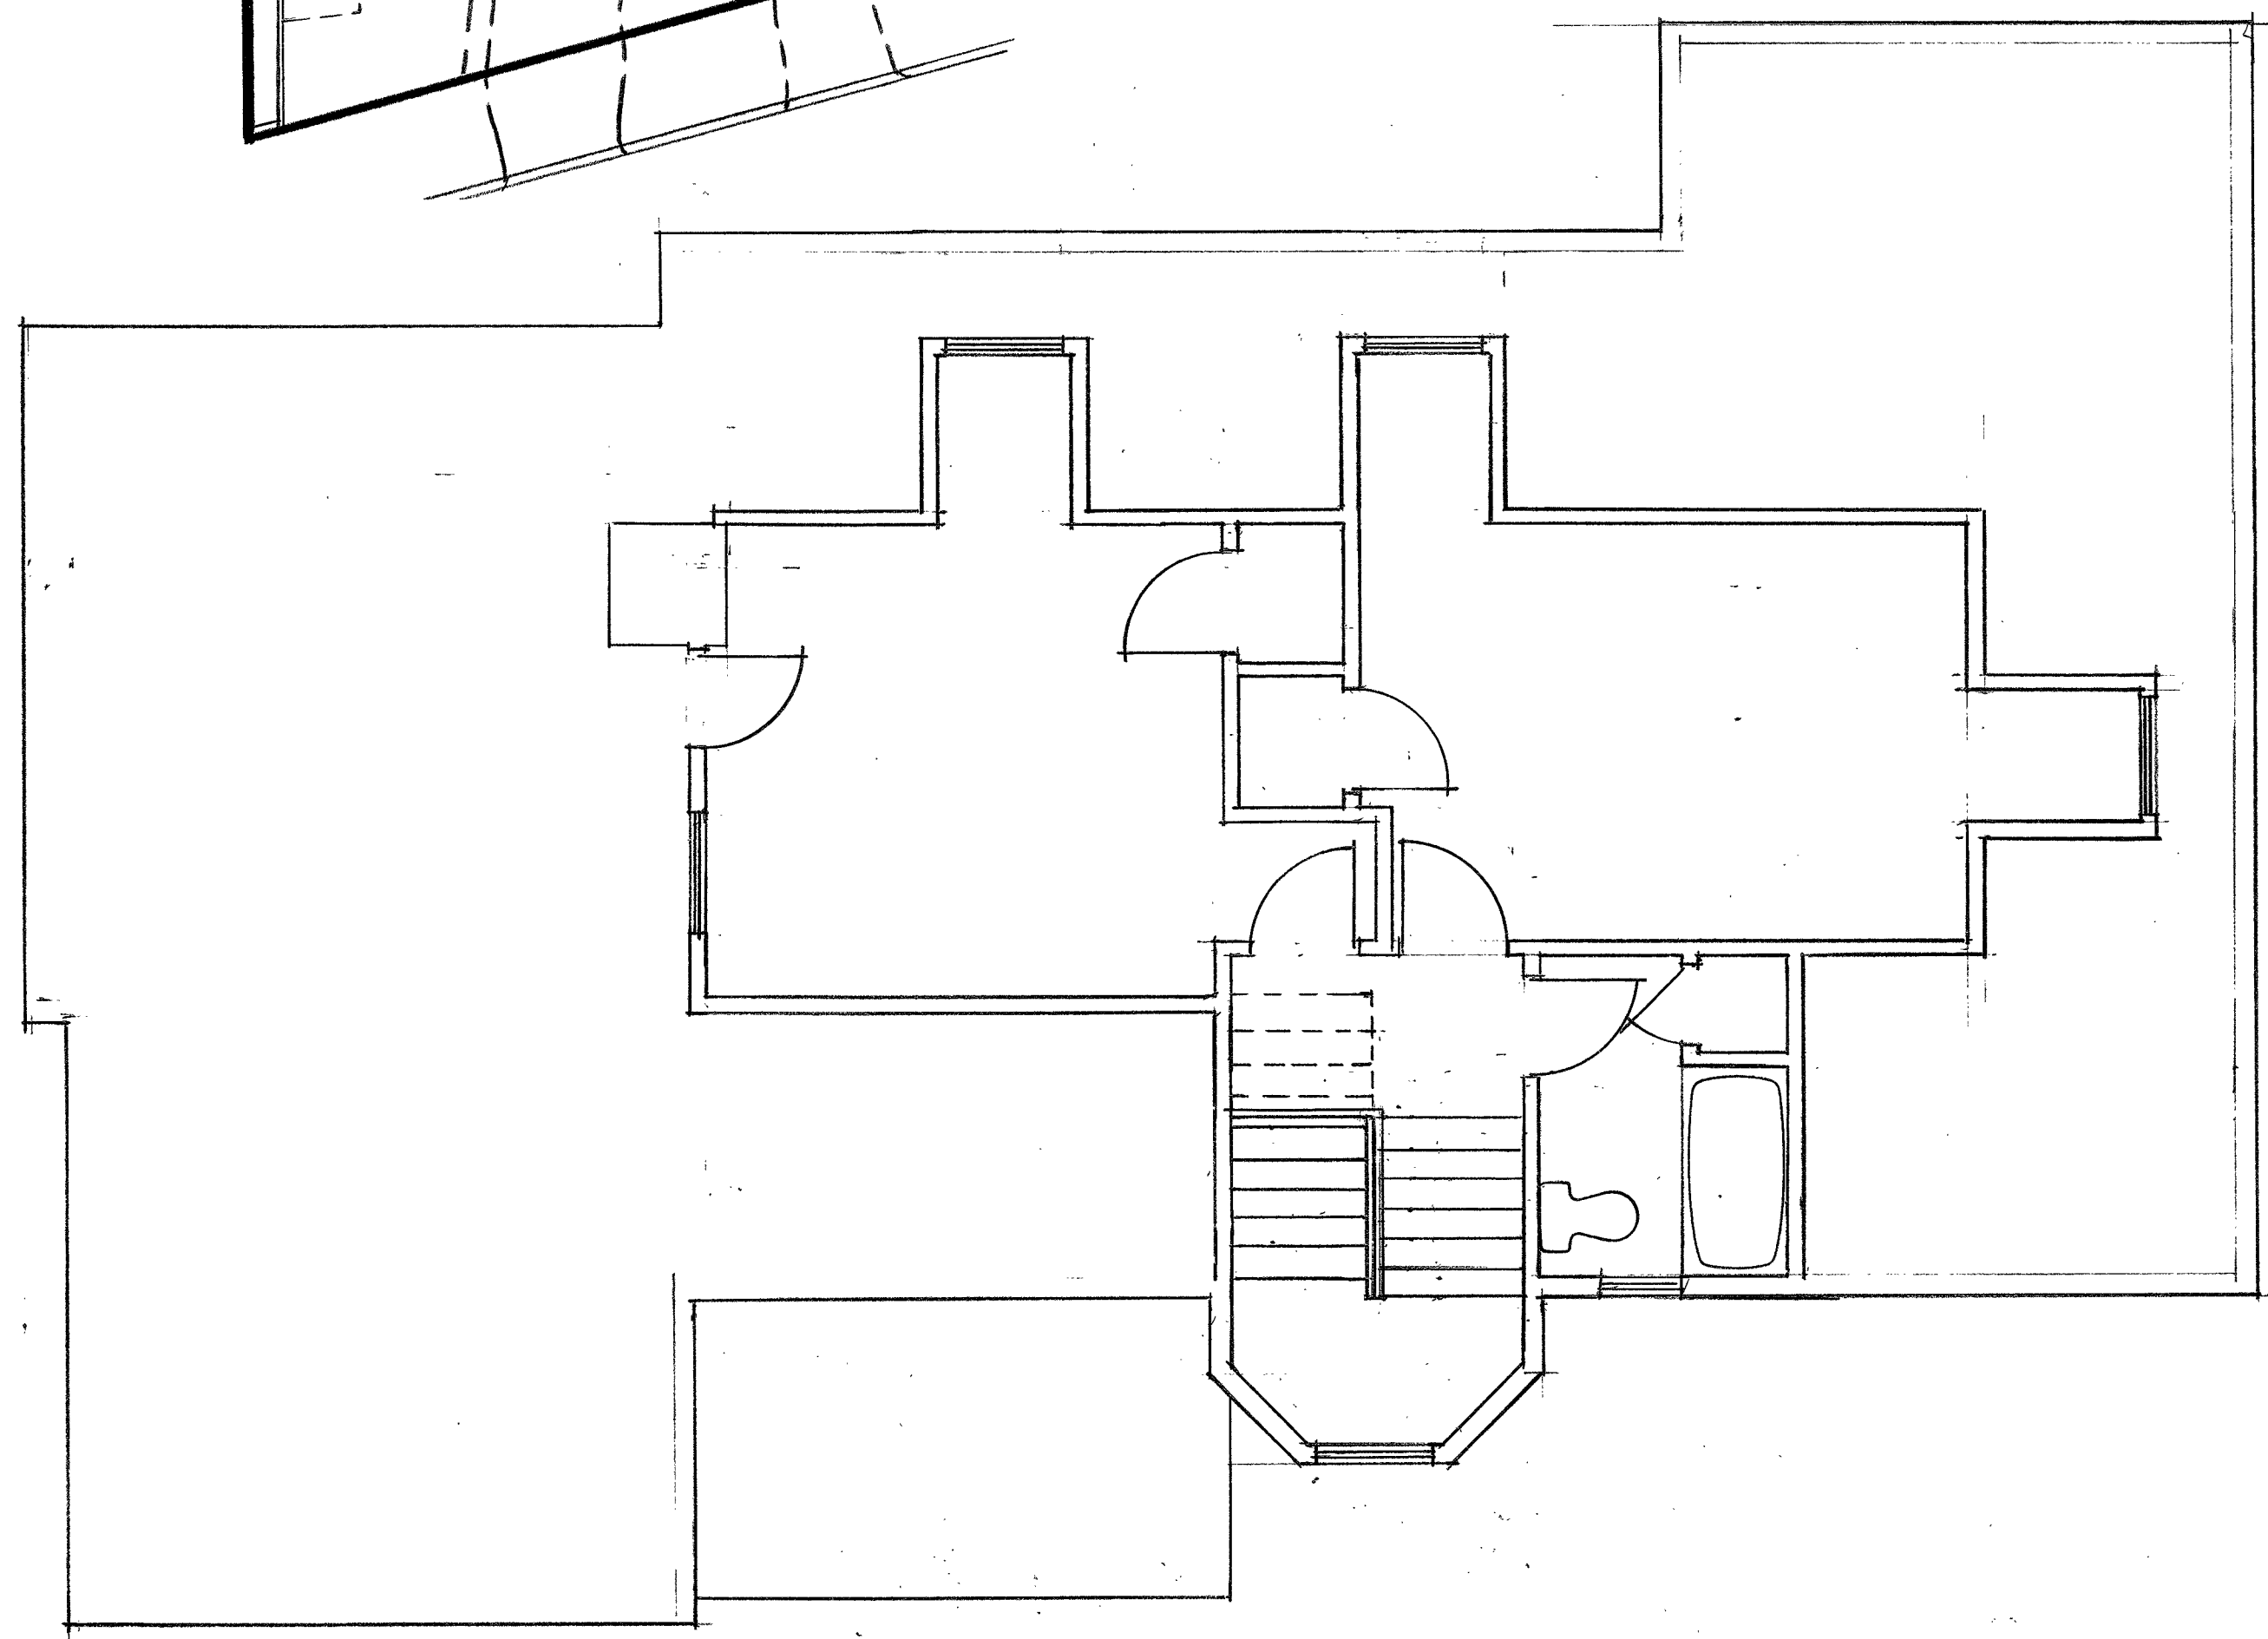

SECOND FLOOR PLAN 1/4" = 1'-0"
AS-BUILT / DEMOLITION

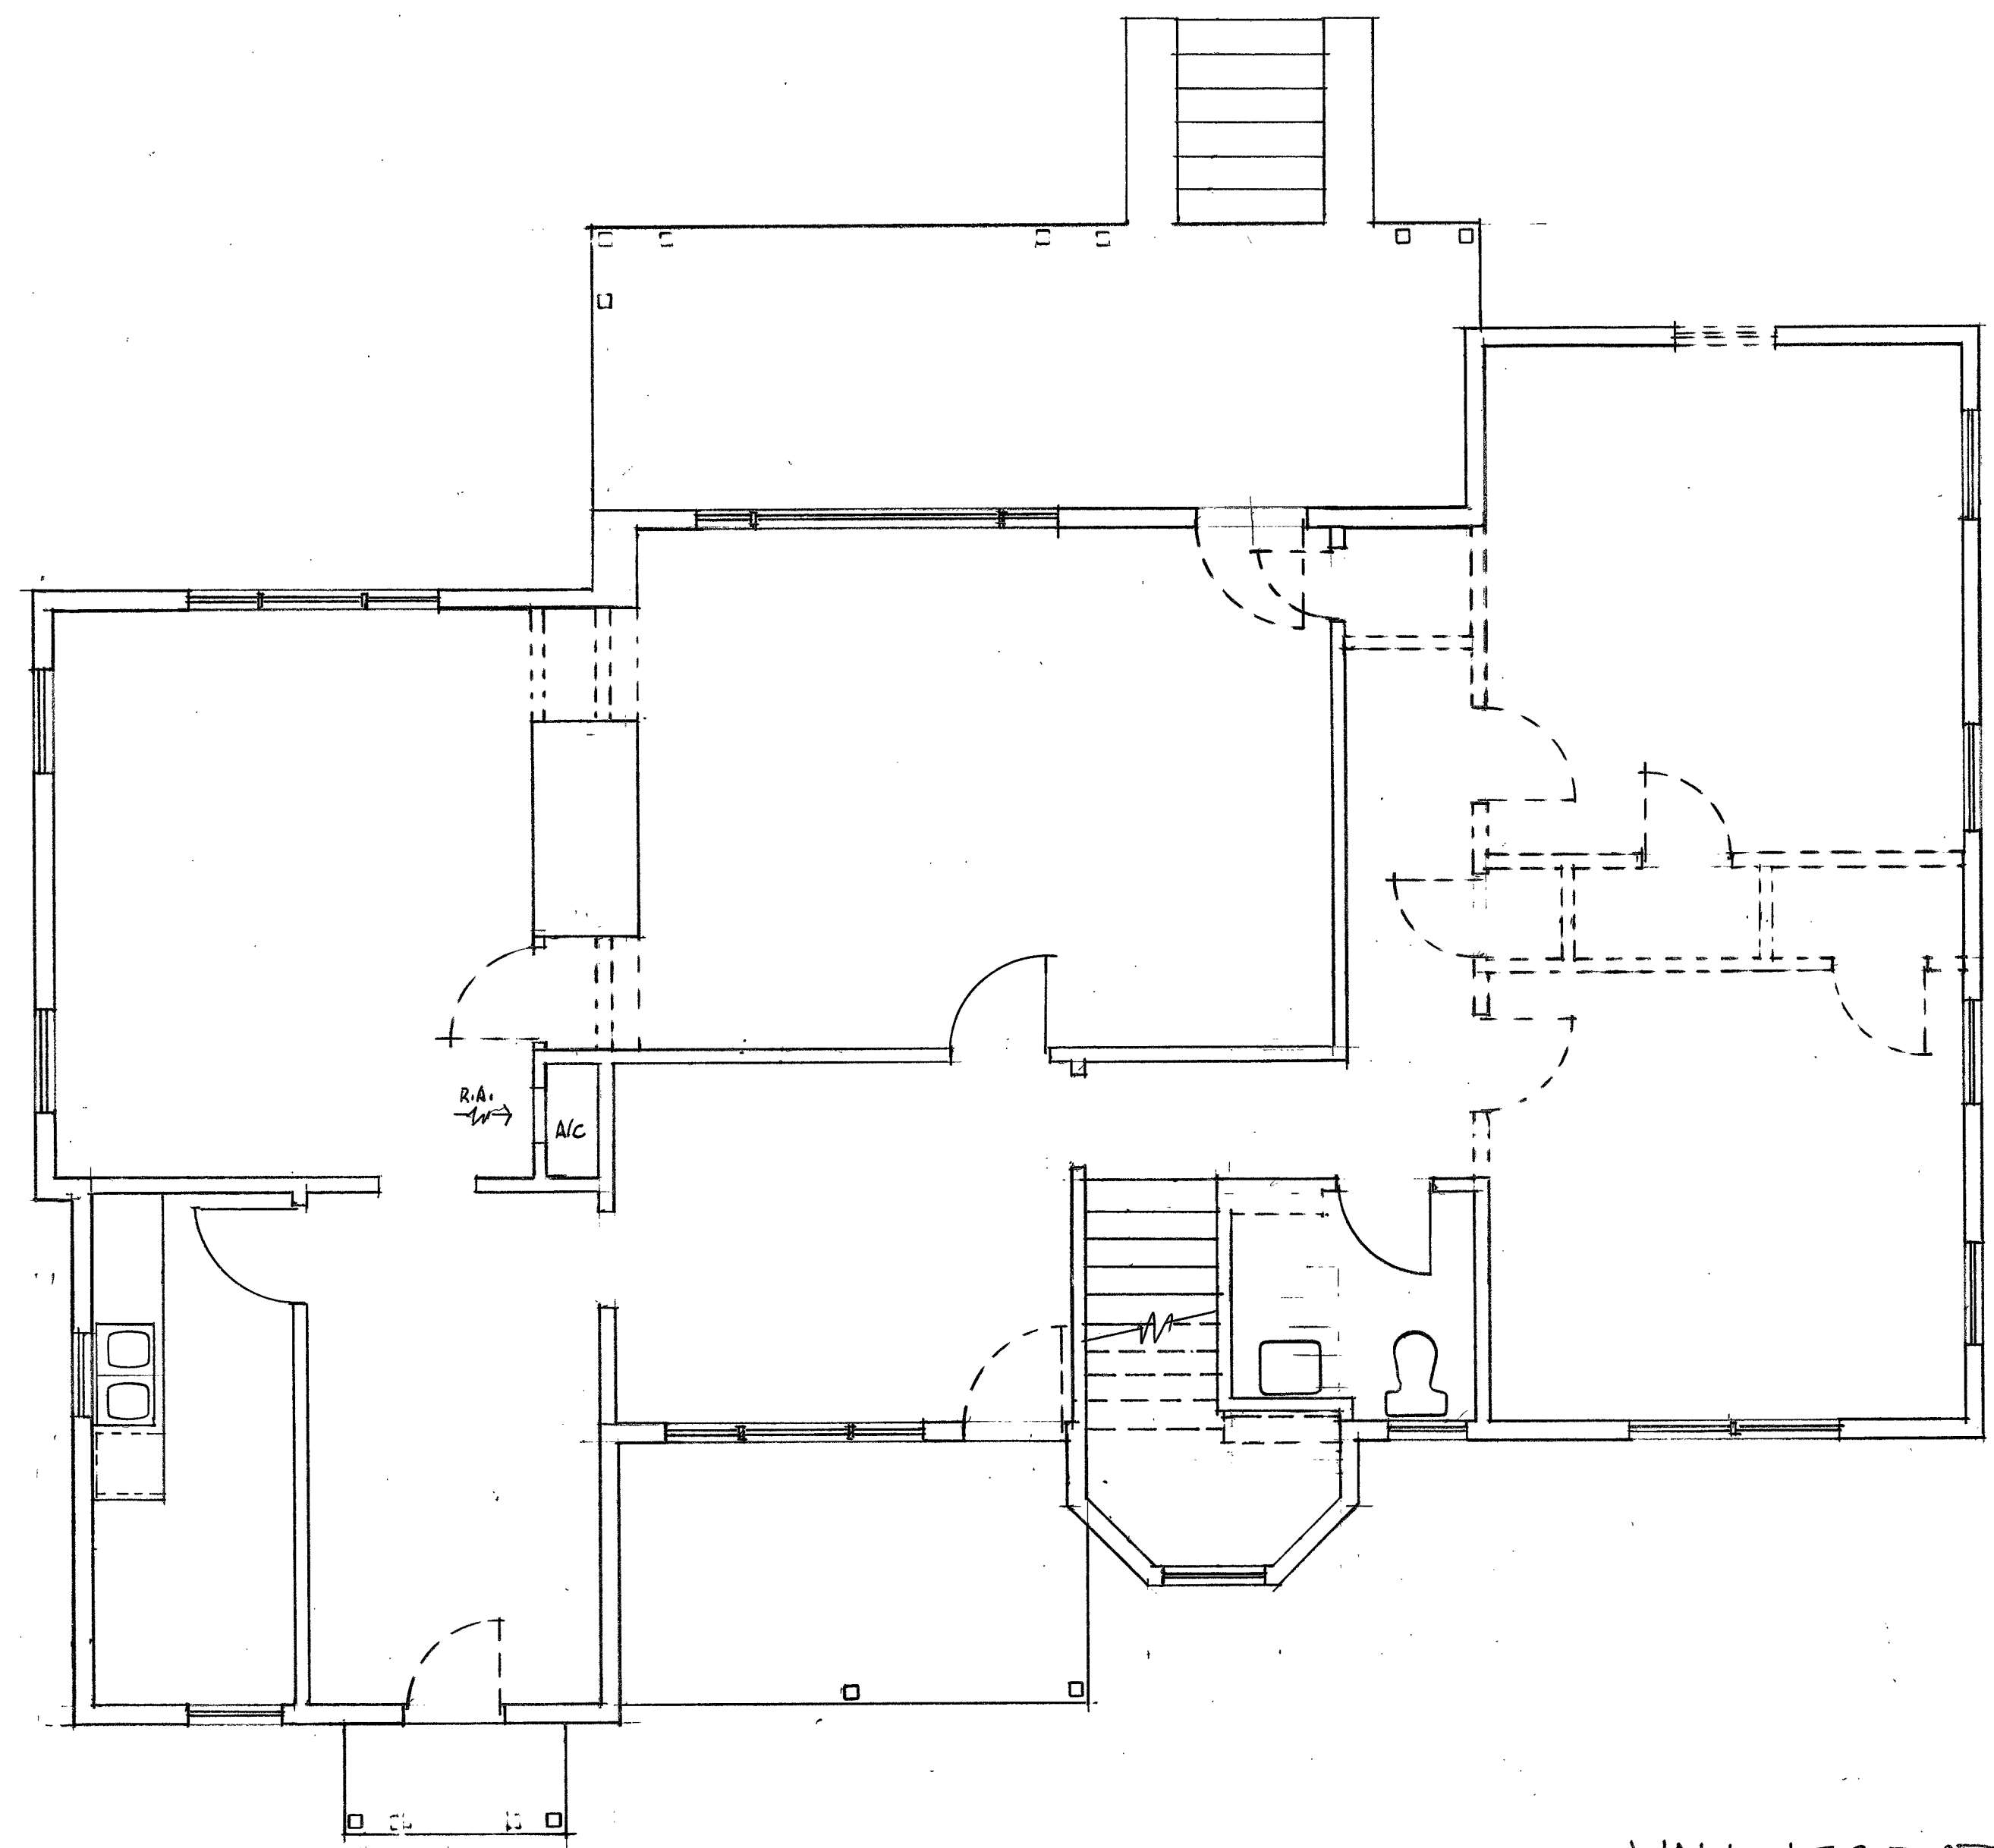

FIRST FLOOR PLAN 1/4" = 1'-0"
AS-BUILT / DEMOLITION

WALL LEGEND

- EXISTING WALLS TO REMAIN
- - - EXISTING WALLS TO BE REMOVED


1/22/16
PETER B. COOK

ST. ANDREWS EPISCOPAL
EARLY LEARNING CENTER
FLORIDA
FT. PIERCE,

PETER B. COOK

COOK & MENARD
ARCHITECTURE INC.
STATE OF FLORIDA REGISTRATION NO. A.A.0003494
806 DELAWARE AVE.
FT. PIERCE, FLORIDA 34950
PHONE: (773) 460-7751
FAX: (773) 460-4244

SHEET
OF
ST. ANDREWS
EARLY LEARNING

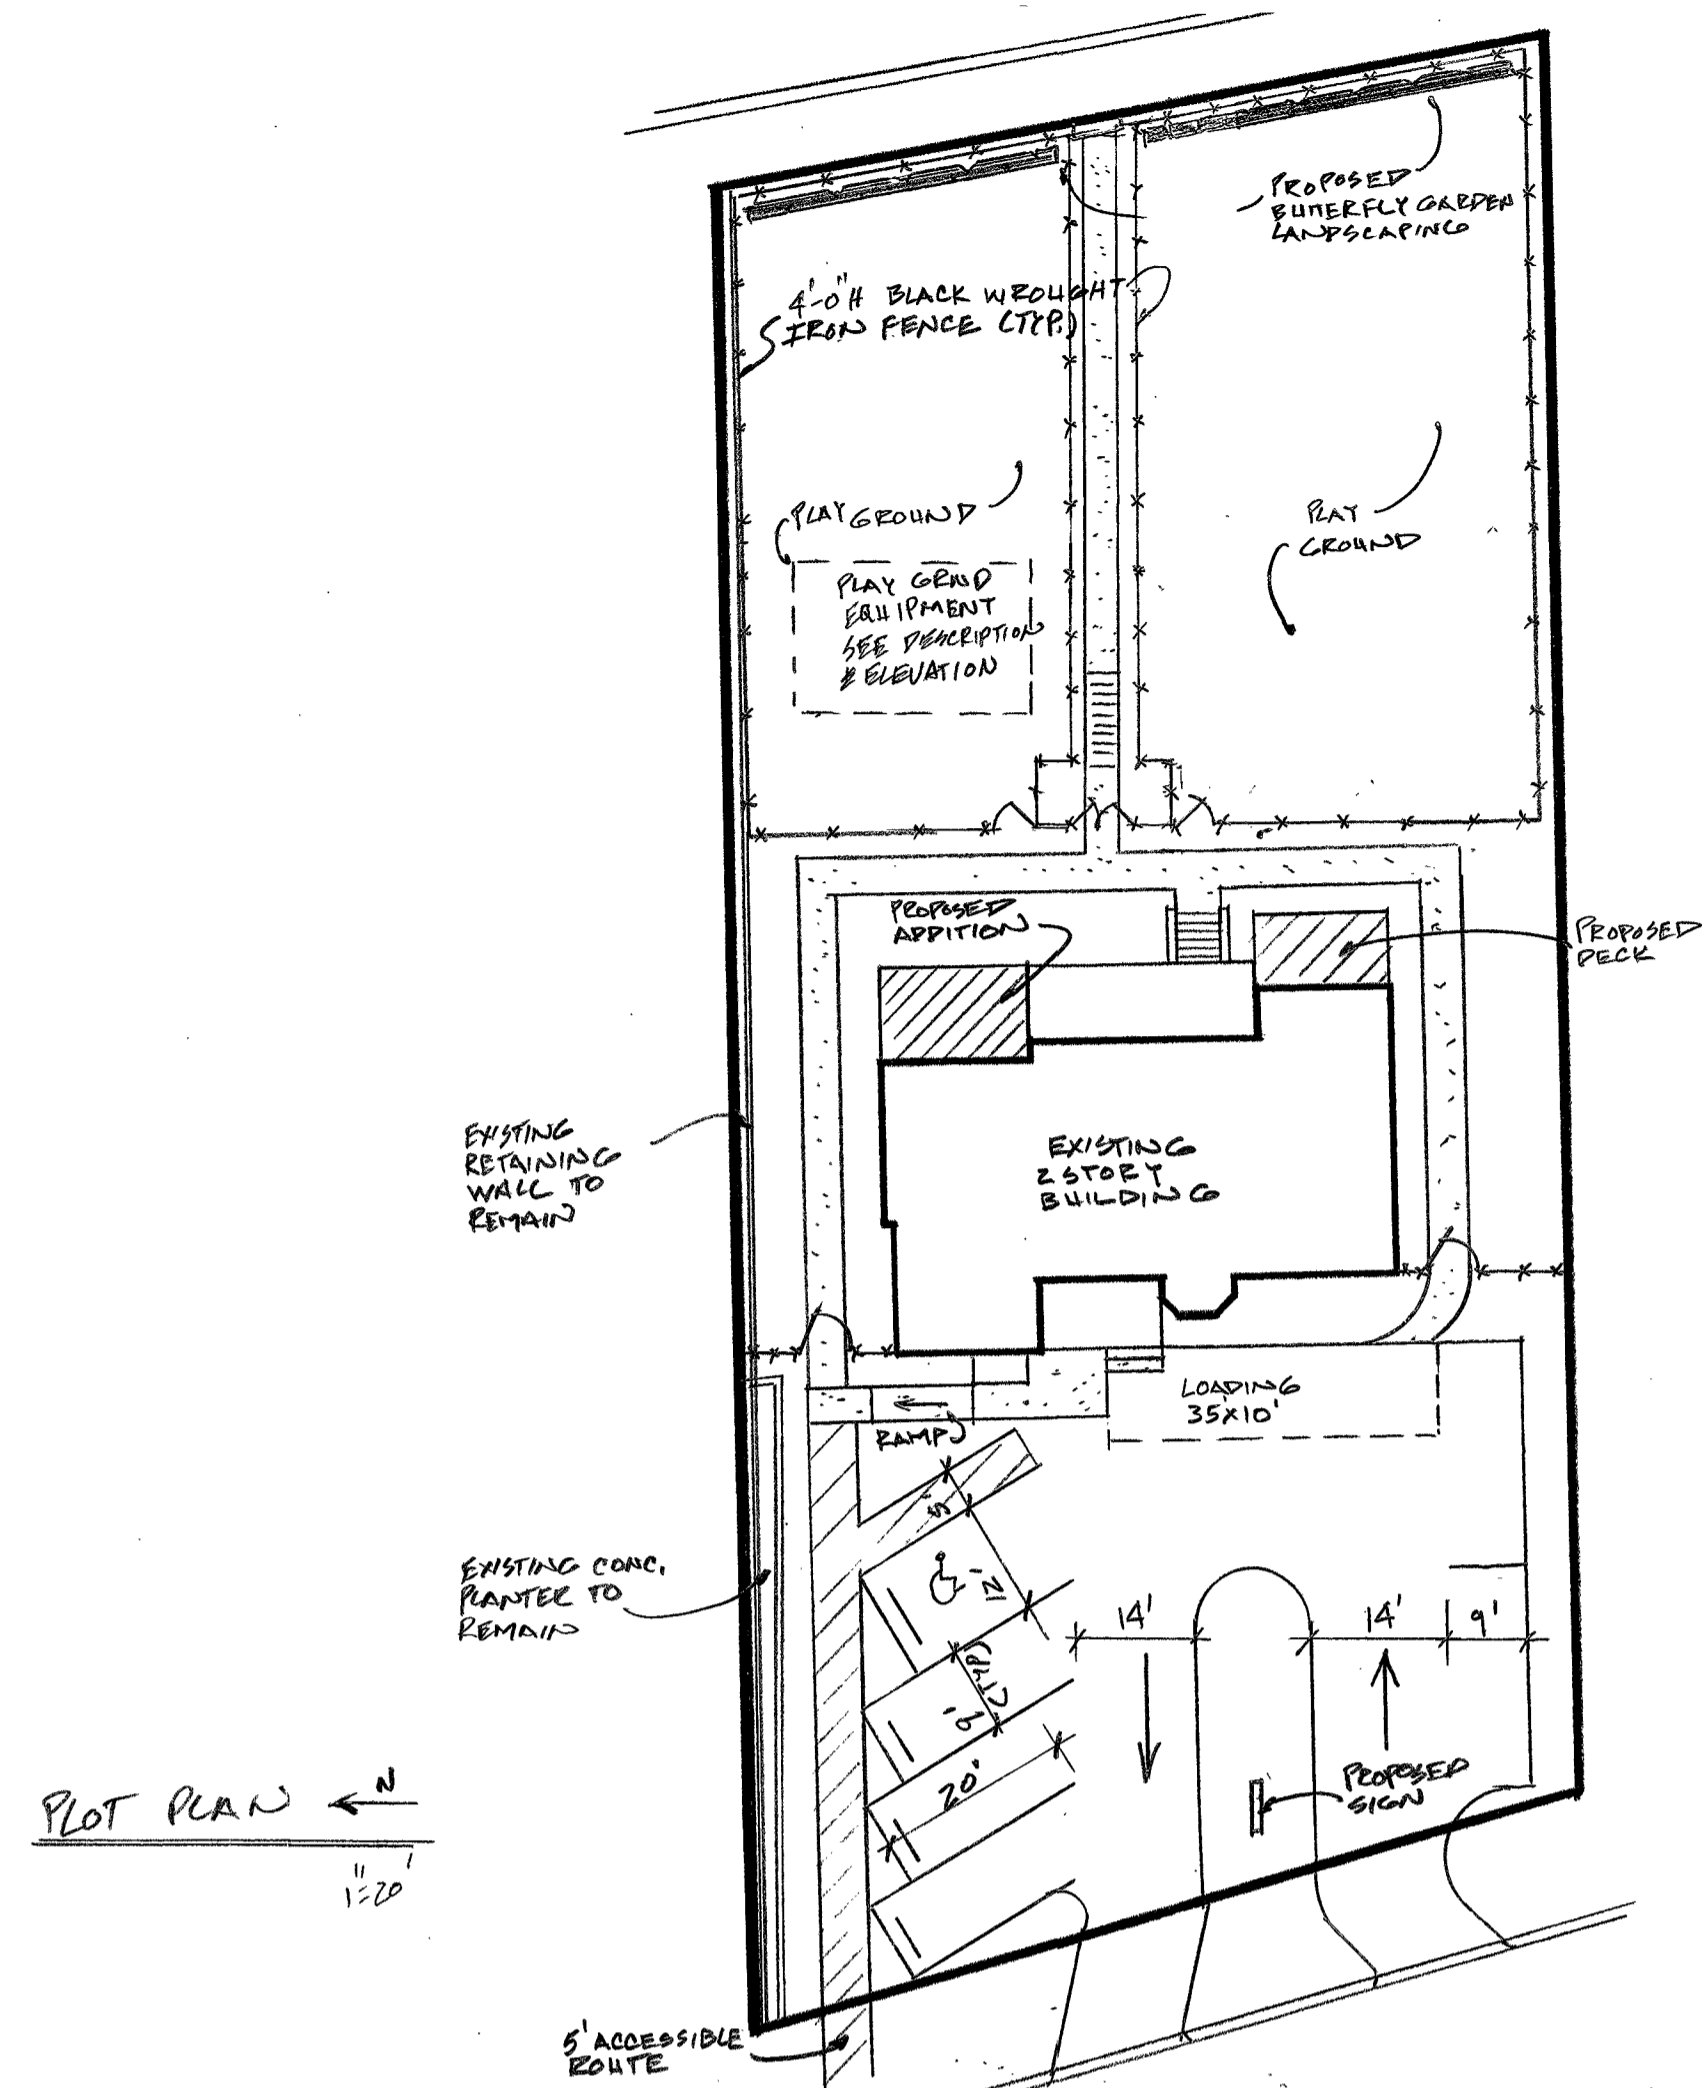

SITE NOTES:

4'-0" HIGH WROUGHT IRON BLACK FENCE TO MATCH ST. ANDREWS EPISCOPAL CHURCH FENCE ALONG INDIAN RIVER DRIVE AND BE IN LINE WITH ADJACENT DECORATIVE BLOCK WALL.

LANDSCAPING TO BE REMOVED AT DRIVEWAY AND PARKING ONLY ALL OTHER LANDSCAPING TO REMAIN AND TRIMMED.

ADDITIONAL LANDSCAPING TO BE ADDED ALONG INDIAN RIVER DR. FENCE TO CREATE A BUTTERFLY GARDEN.

SITE LIGHTING TO BE ADDED TO MEET CITY CODE ENGINEERING BY FT. PIERCE ENGINEERING AT TIME OF PERMIT APPLICATION.


PLAYGROUND EQUIPMENT SHALL BE SMALL PASSIVE EQUIPMENT IN EARTH TONE, NEUTRAL COLORS.

REMOVE AND REPLACE EXISTING ASPHALT TO PROVIDE NEW PARKING LOT.

INSTALL NEW MONUMENT GROUND SIGN.



Model: With Roofs
 Mount: In-Ground Mount

Model Number: FC12-712
 Brand: PlayDesigns
 Weight: 2,082.00 LBS
 Age Range: 2-5 years
 Safety Zone: 29' 5" x 36' 10"
 Unit Size: 17' 5" x 24' 10"

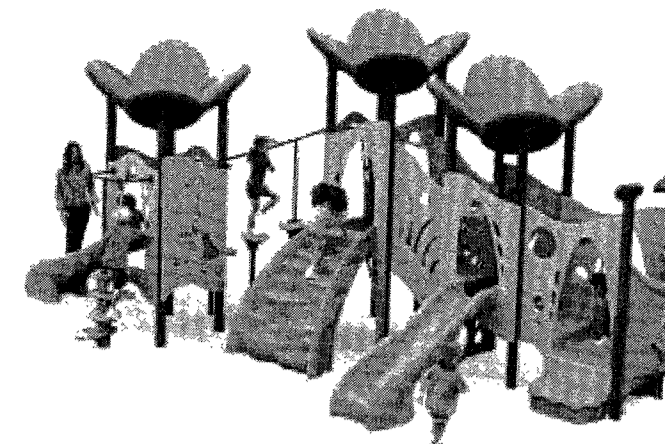

Product Description

This Fun Center Design # 7 Play System by PlayDesigns is designed with three large leaf roofs. It stands on 3-inch square upright posts. This playing equipment includes in-ground stakes or available as a surface mount. The in-ground model play system is constructed to accommodate 12 inches of safety surfacing such as wood fiber for safety. The Fun Center Design # 7 Play System comes with multiple decks to support elevated play. The roofs in this playing equipment are designed in unique shape and protect the kids from the sun and rain. This play system designed by PlayDesigns includes several panels like a fine motor panel and a peek a boo panel in different colors. This fun play system includes a curved slide and two straight slides. Request this Fun Center Design # 7 Play System now and enjoy!

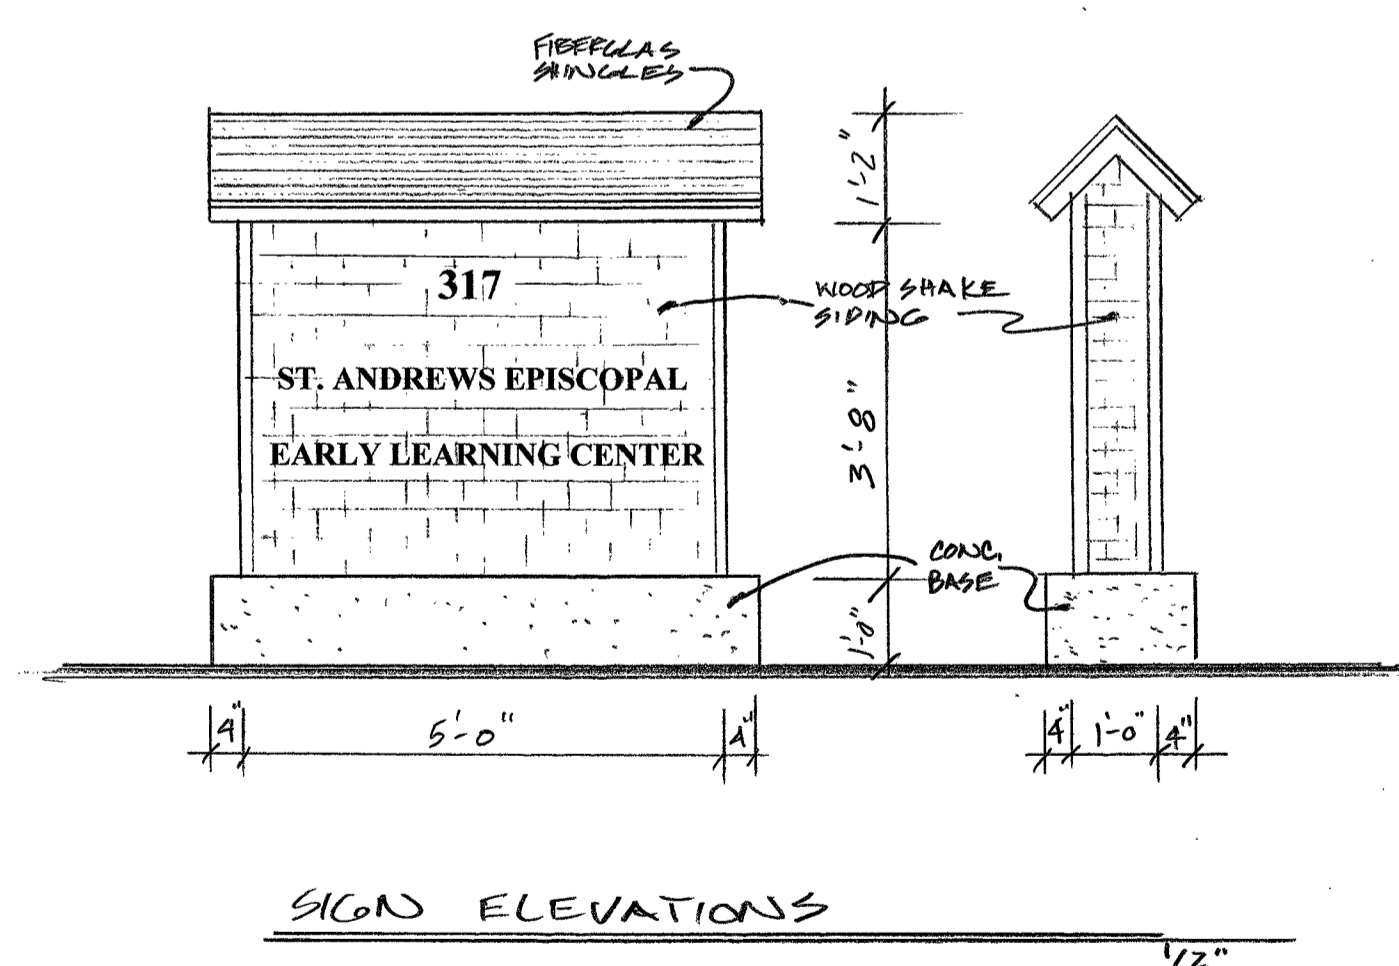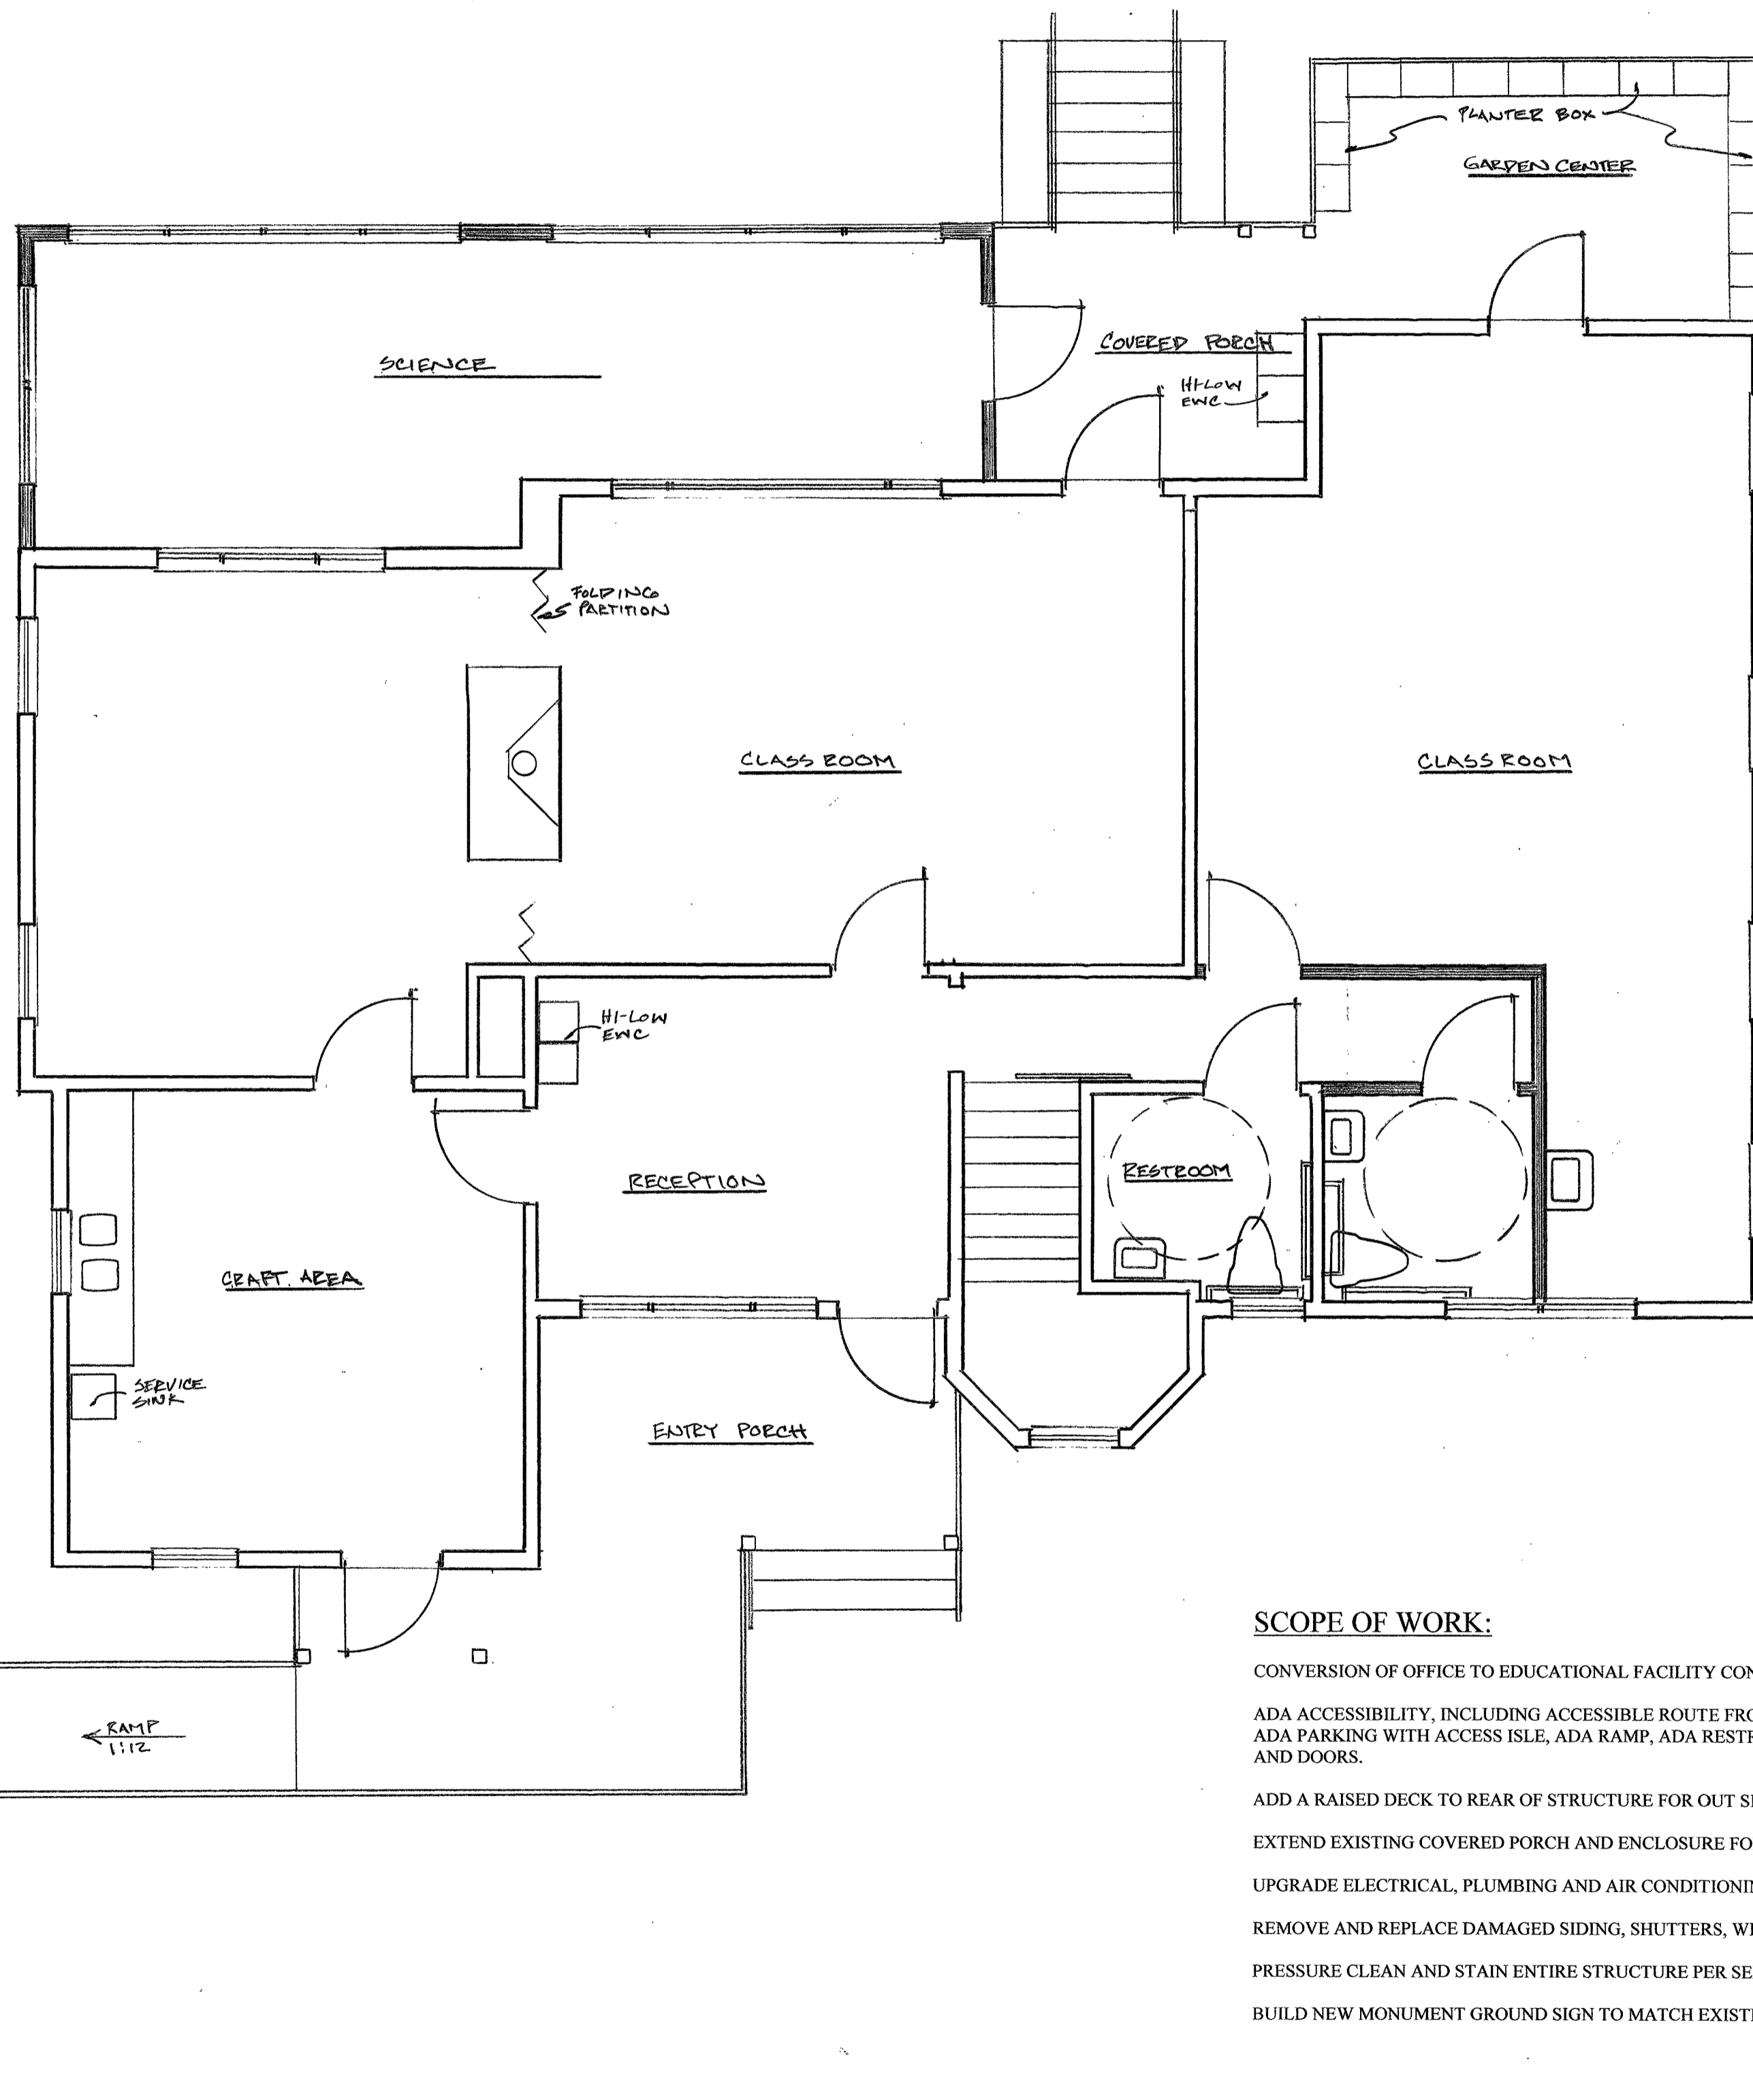

RENOVATION FLOOR PLAN


1/22/16 HISTORICAL

ST. ANDREWS EPISCOPAL
 EARLY LEARNING CENTER
 FT. PIERCE, FLORIDA

PETER B. COOK

COOK & MENARD
 ARCHITECTURE INC.
 STATE OF FLORIDA REGISTRATION NO. AA0005494
 FT. PIERCE, FLORIDA 34950
 886 DELAWARE AVE.
 FT. PIERCE, FLORIDA 34950
 PHONE: (772) 460-7751
 FAX: (772) 460-4344

SHEET
 2
 OF
 ST. ANDREWS
 EARLY LEARNING

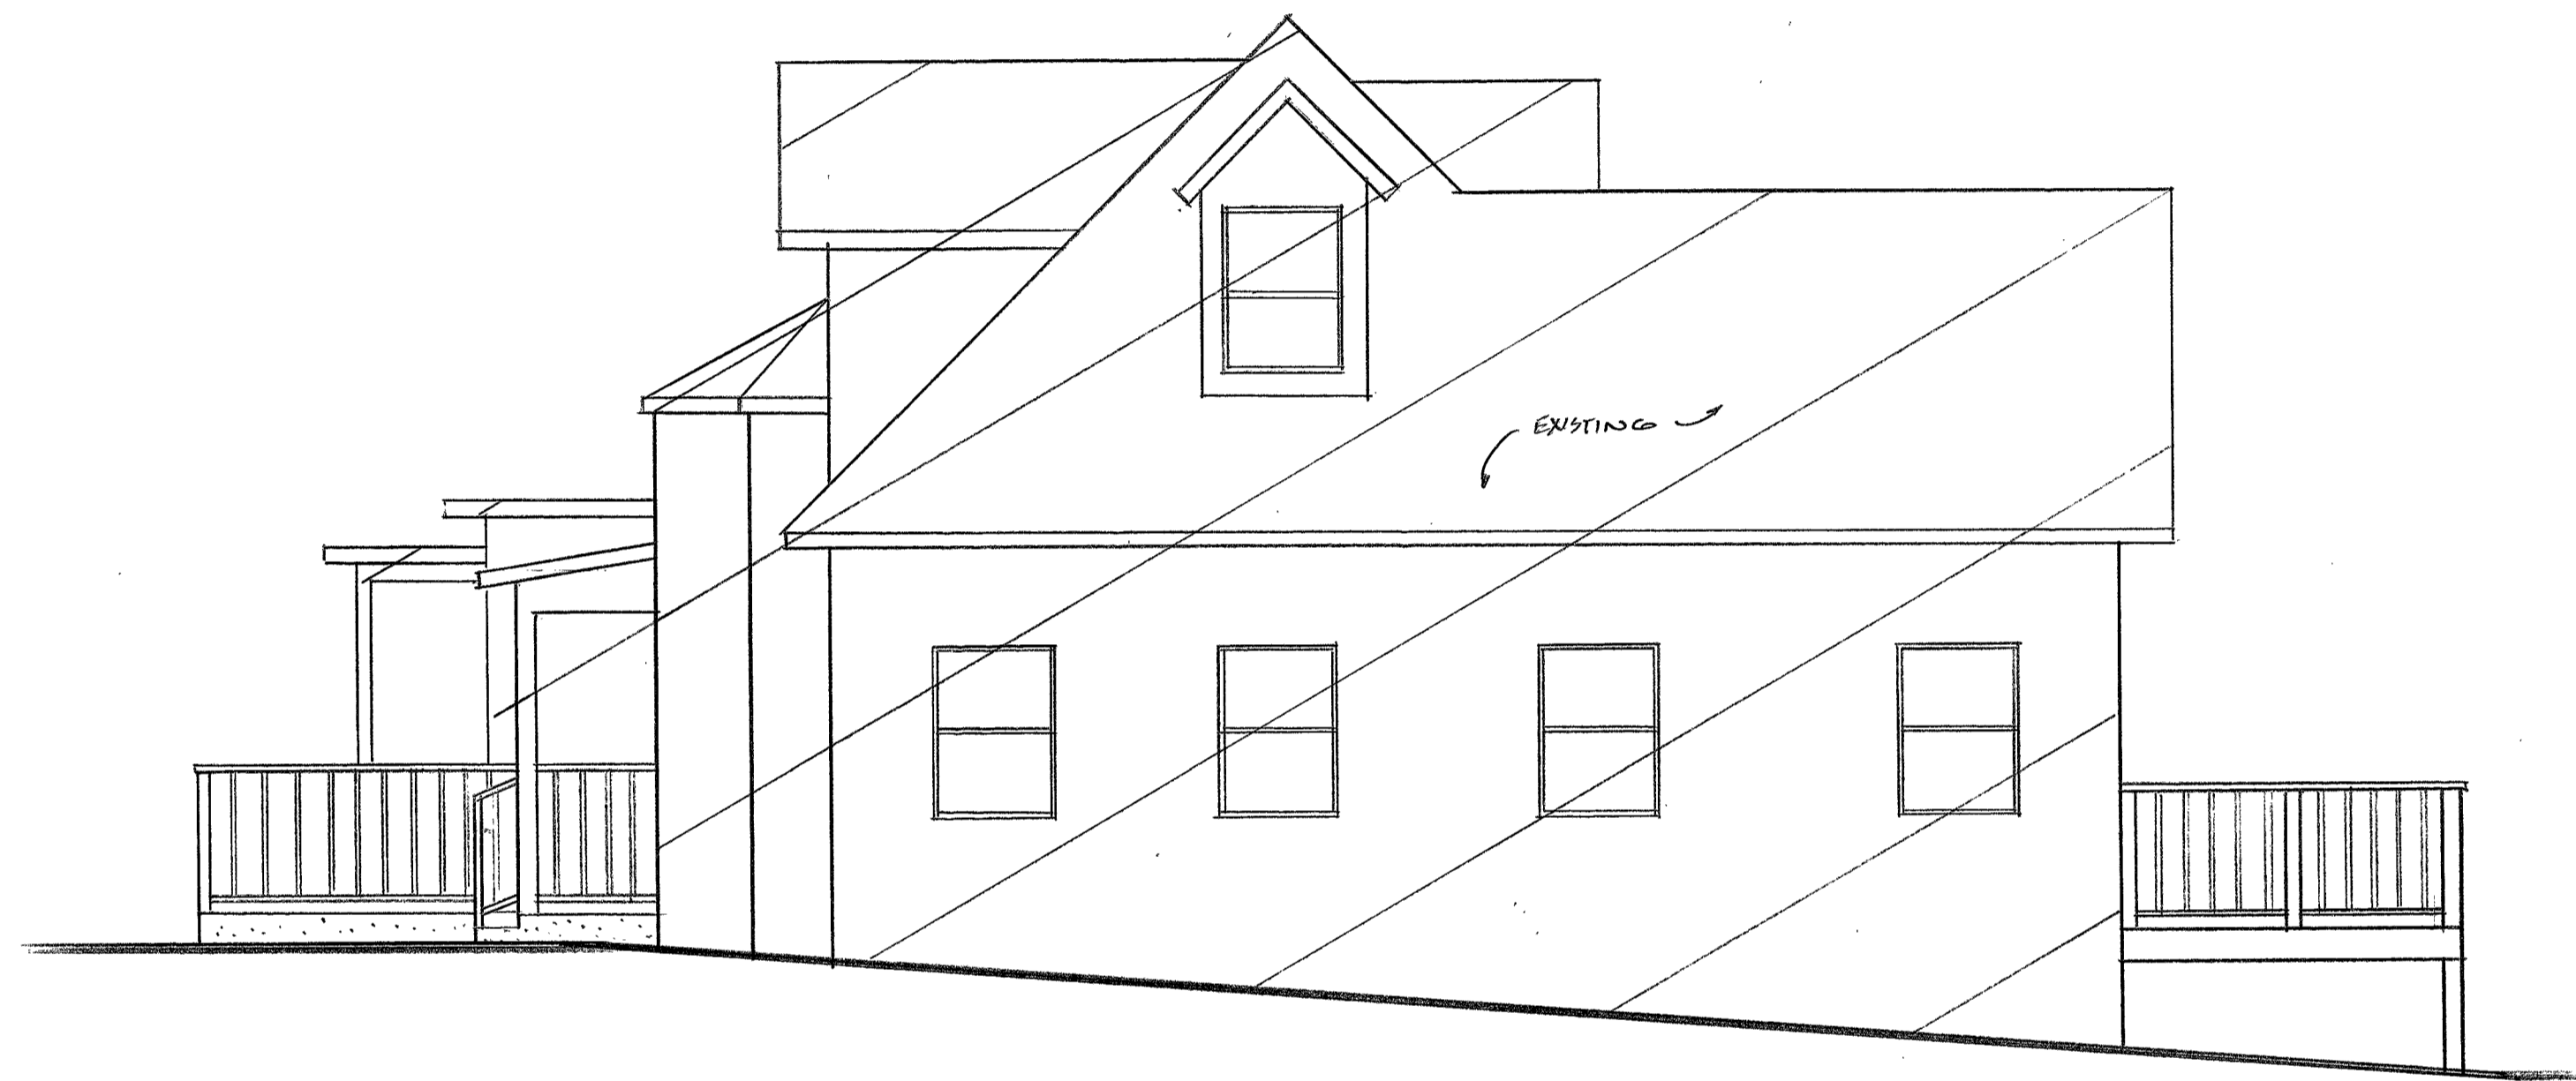


RIGHT SIDE ELEVATION



REAR ELEVATION

1/4"

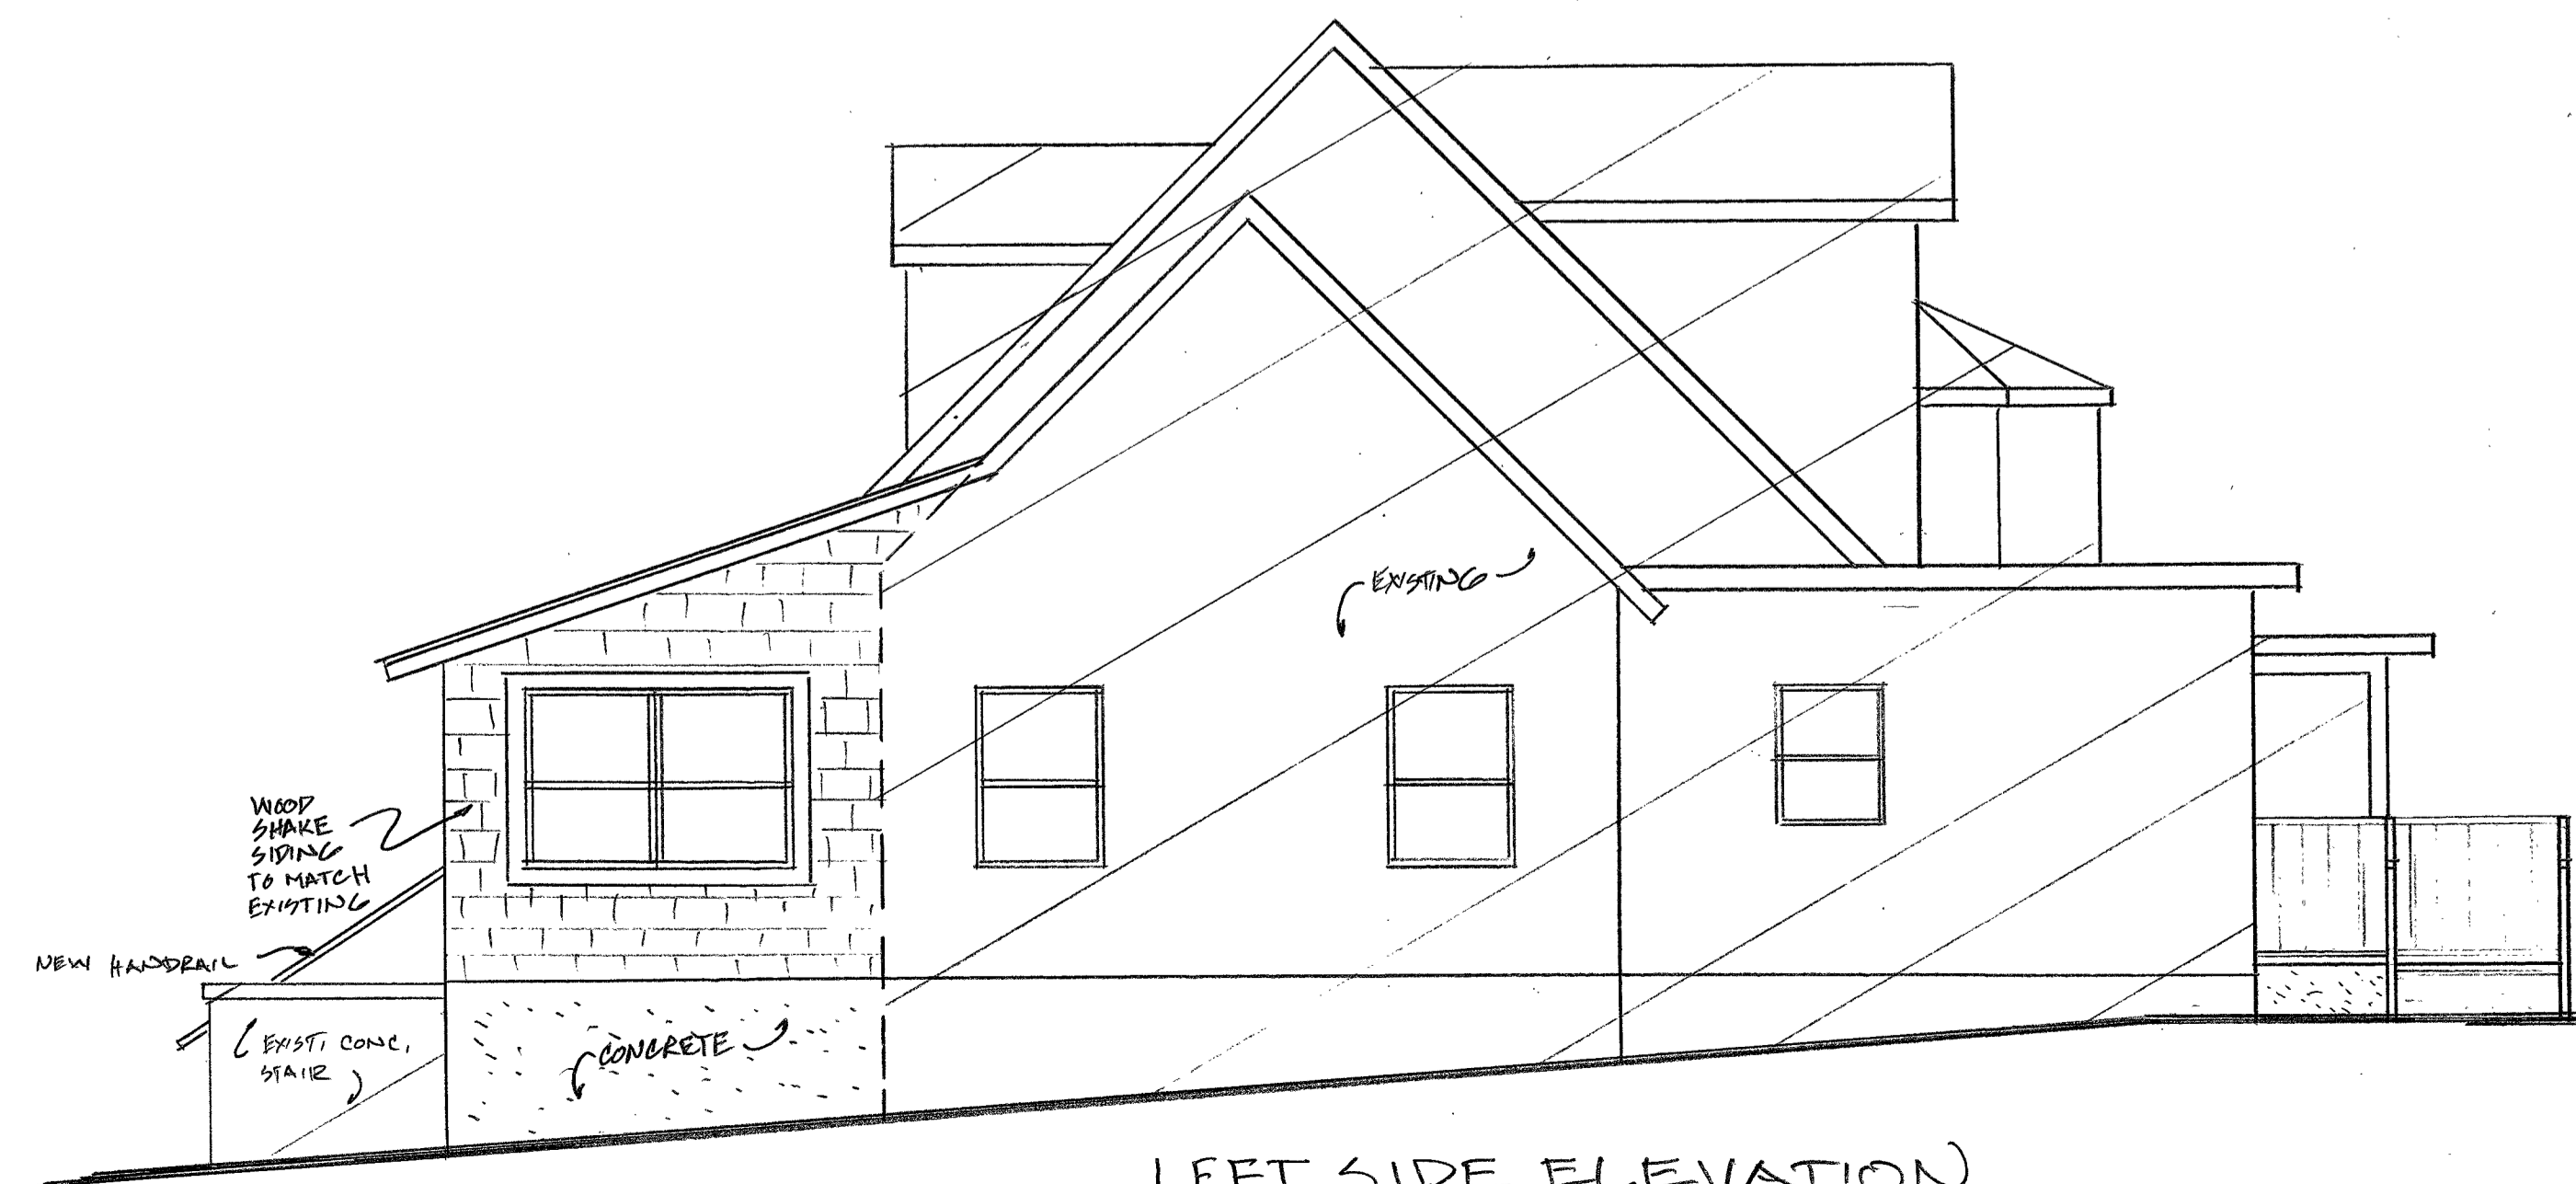

LEFT SIDE ELEVATION

1/4"



FRONT ELEVATION

1/4"

1/22/16
HYDROCAL

ST. ANDREWS EPISCOPAL
EARLY LEARNING CENTER
FT. PIERCE, FLORIDA

PETER B. COOK

COOK & MENARD
ARCHITECTURE INC.

STATE OF FLORIDA REGISTRATION NO. A.A.00003494
FT. PIERCE, FLORIDA 34950
806 DELAWARE AVE.
PHONE: (772) 460-7151
FAX: (772) 460-4244

SHEET

3

OF

ST. ANDREWS
EARLY LEARNING