

Description of Requested Work

Please indicate the type of work requested:

- Fence
- Shed
- Door(s)
- Roof
- Window(s)
- Signage
- Shutter(s)
- Porch

- Rehabilitation
- New Construction
- Demolition
- Relocation

Site Improvements (describe) Fencing in property

Other (describe) _____

Please provide a detailed description of the proposed work to be performed: Install 104' L.F. of 5' tall chainlink w/ 1-4'wg. Install 145' L.F. of 4' tall used chainlink w/ 1-10' DDG / 1-4'wg + 1-16' dddg

Have other alterations been made to the site within the last 12 months? No Yes, _____

Will the proposed work require a Zoning Variance? No Yes, Code Section(s): _____

Application Requirements

- \$10.00 Application fee
- Site Plan with dimensions. SEE ATTACHED SURVEY

N/A

- Architectural Drawings:
 - Drawings should show all current and proposed floor plans and elevations, fences, walls, and any other landscape features.
 - Drawings should indicate materials to be used.

Photos - One (1) color photograph of the main façade of the site and photographs of any areas affected by the proposed project. GOOGLE EARTH PHOTOS OF FRONT SIDE OF PROPERTY.

Material(s) specifications and/or sample(s) JUST STANDARD 4' TALL GALV. CHAIN LINK WITH 3 GATES.

Color samples. GALVANIZED

N/A

Demolition - Plans for what will be taking the demolished structure's place should be submitted.




SCALE: 1"=30'

99' L.F. OF 4" CHAIN LINK FENCE WITH 1 1/4" HUNG GATE
 124' 10" DOUBLE DRIVE DRIVE
 124' 16" DOUBLE DRIVE DRIVE


LEGEND:
 CA DENOTES CENTRAL ANGLE
 CATV DENOTES CABLE T.V. BOX
 CH DENOTES CHORD DISTANCE
 DE DENOTES DRAINAGE EASEMENT
 FN DENOTES FOUND NAIL
 M DENOTES MEASURED
 OHC DENOTES OVERHEAD CABLE
 P DENOTES PLAT
 PP DENOTES POOL PUMP
 R DENOTES RADIUS
 TR DENOTES TELEPHONE RISER
 UE DENOTES UTILITY EASEMENT
 UP DENOTES UTILITY POLE
 WM DENOTES WATER METER

LINE TYPE LEGEND:
 BOUNDARY LINE
 BUILDING LINE
 CENTERLINE
 EASEMENT LINE
 CHAIN LINK FENCE
 WOODEN FENCE
 OVERHEAD CABLE
 (SYMBOLS SHOWN WITH RED LETTERS)

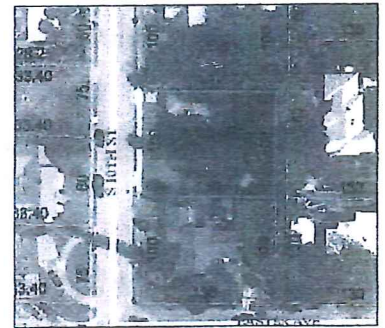

AERIAL PHOTOGRAPH
 (MAY NOT SHOW LATEST IMPROVEMENTS)
 (NOT-TO-SCALE)

A GULLY FENCE

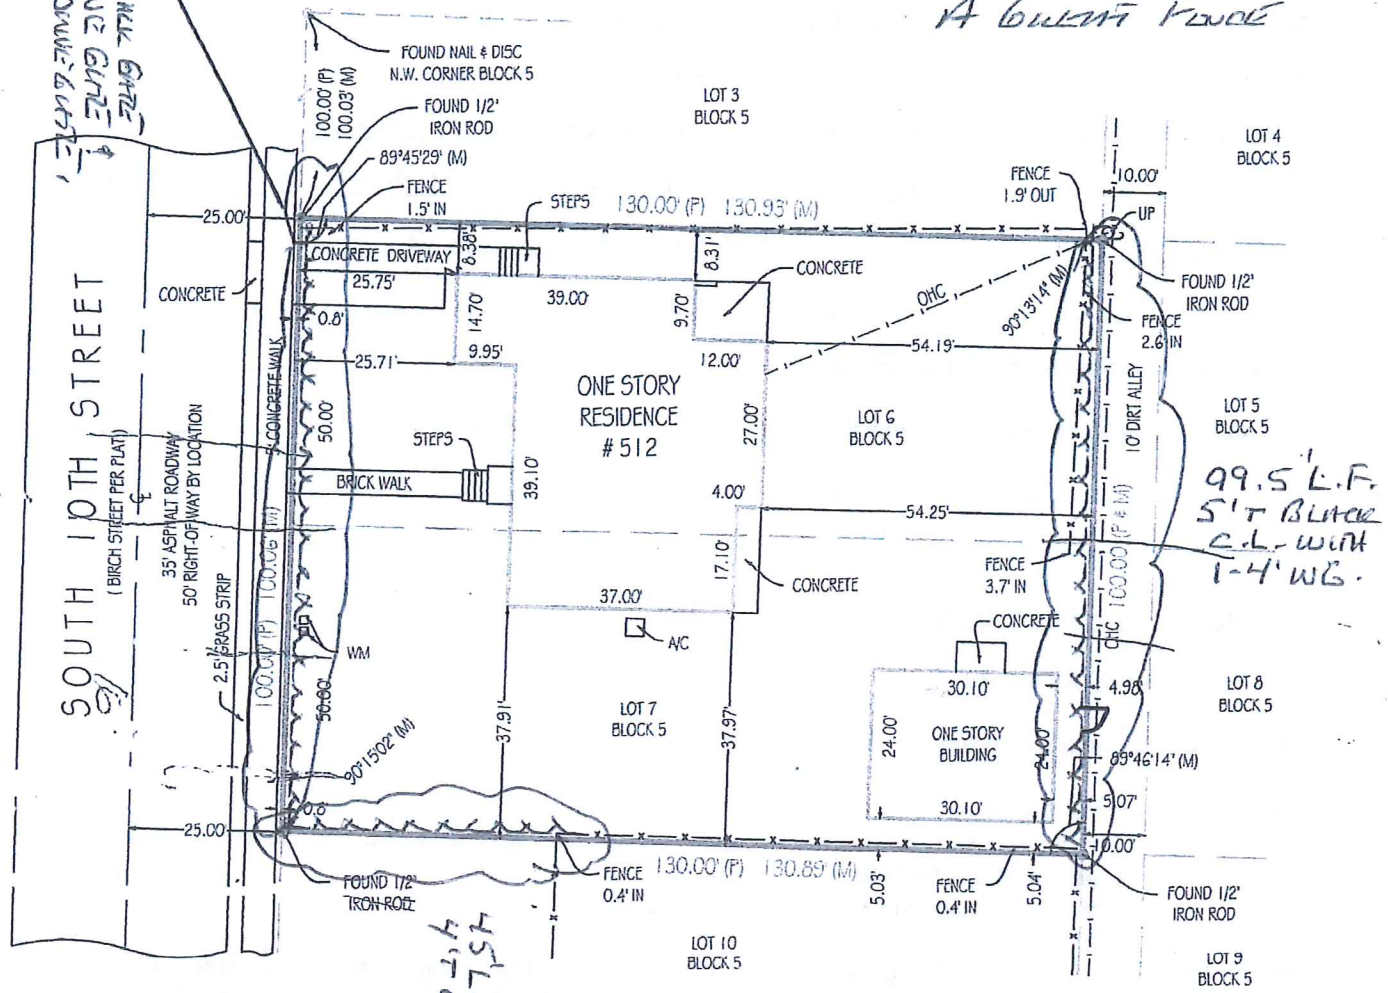

99.5' L.F.
 5' H. BLK
 C.L. WITH
 1-4" W.G.

45' L.F. OF
 4" CHAIN LINK FENCE

BEARING REFERENCE: NONE, RECORD INFORMATION LACKS ANGULAR DATA.
 ALL ANGULAR DATA SHOWN BASED UPON FIELD OBSERVATION ONLY.

PLEASE NOTE:
 SUBJECT PROPERTY IS SERVICED BY PUBLIC UTILITIES.
 Notable Conditions - Please note the following:

Landtec Surveying offers services throughout the State of Florida. Please refer to our website at www.LandtecSurvey.com for up to date information about our locations and coverage area. This survey has been issued by the following Landtec Surveying office:
 21000 Boca Rio Road - Ste. A12
 Boca Raton, FL 33433
 Office: (561) 367-3587 Fax: (561) 465-3145
www.LandtecSurvey.com

Invoice Number: 01-65115
 Drawn By: B. ZAB
 Date of Field Work: 06/18/2015
 Revision:
 Revision:
 Revision:



LAND SURVEYING - RESIDENTIAL SERVICES
 Proudly Serving Florida's Land Title & Real Estate Industries

Google Maps 512 S 10th St

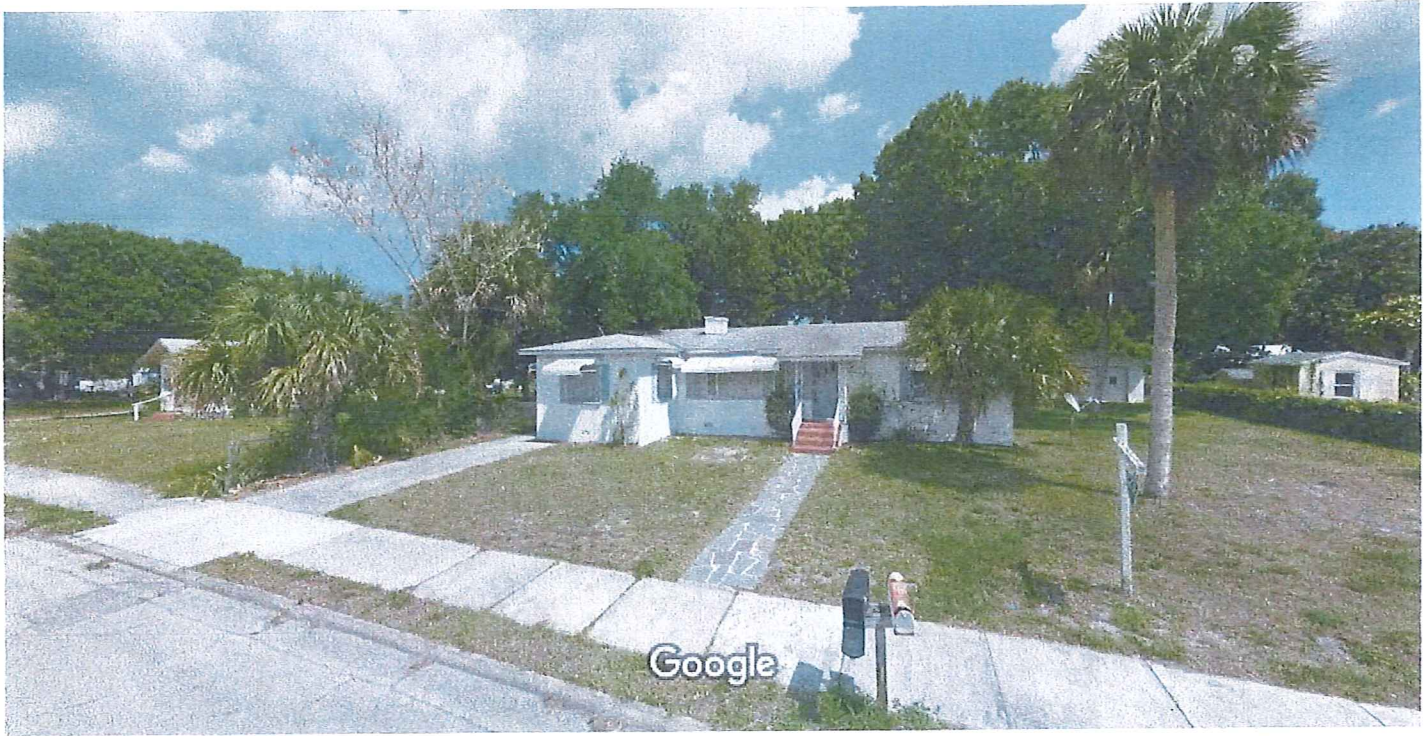


Image capture: Mar 2015 © 2016 Google

Fort Pierce, Florida

Street View - Mar 2015

