




PROPOSED NORTH ELEVATION (ORANGE AVENUE)

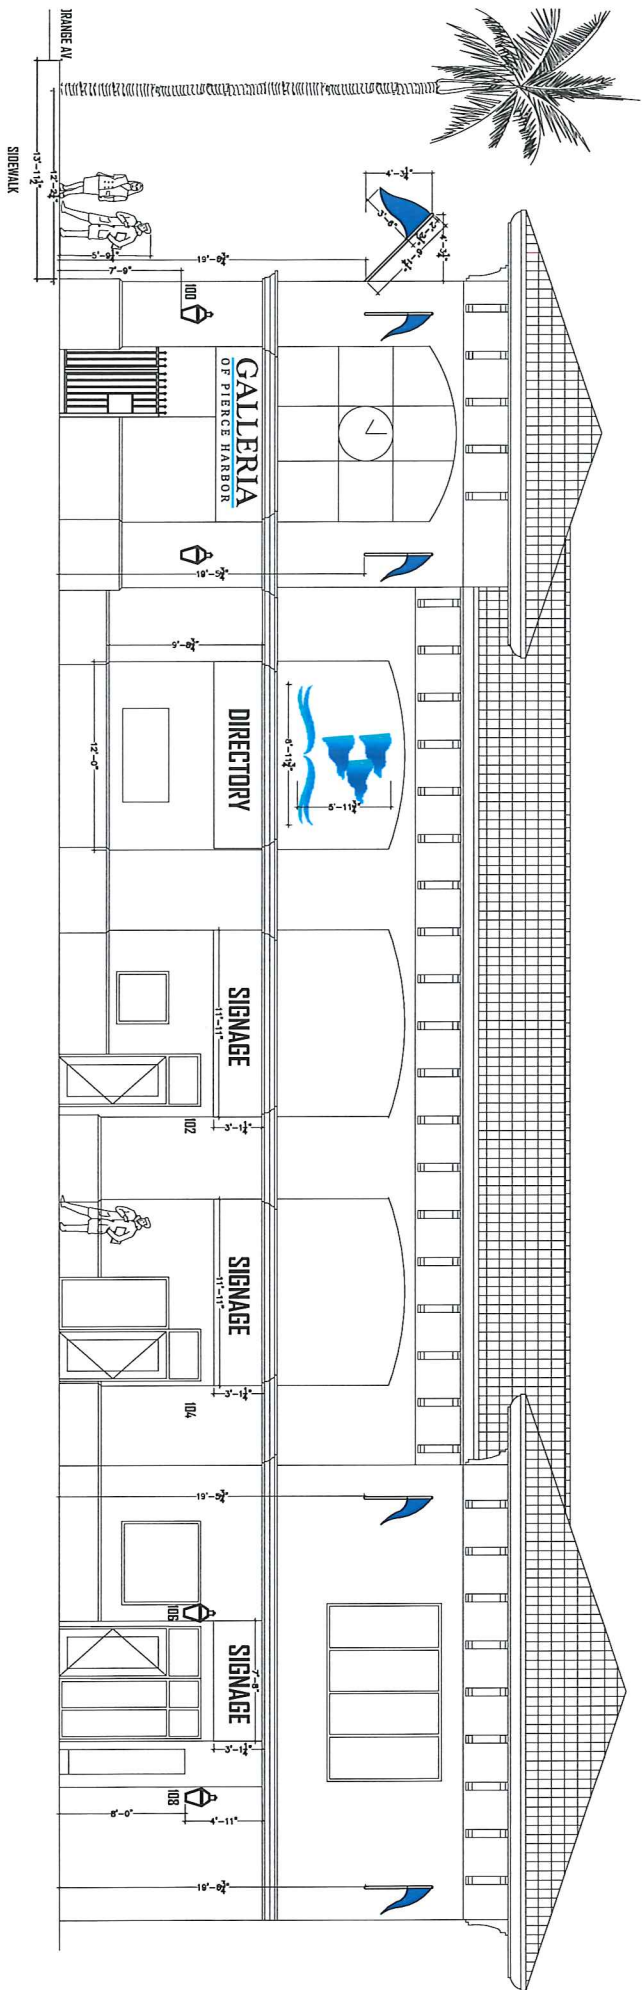


PROPOSED WEST ELEVATION (SECOND STREET)

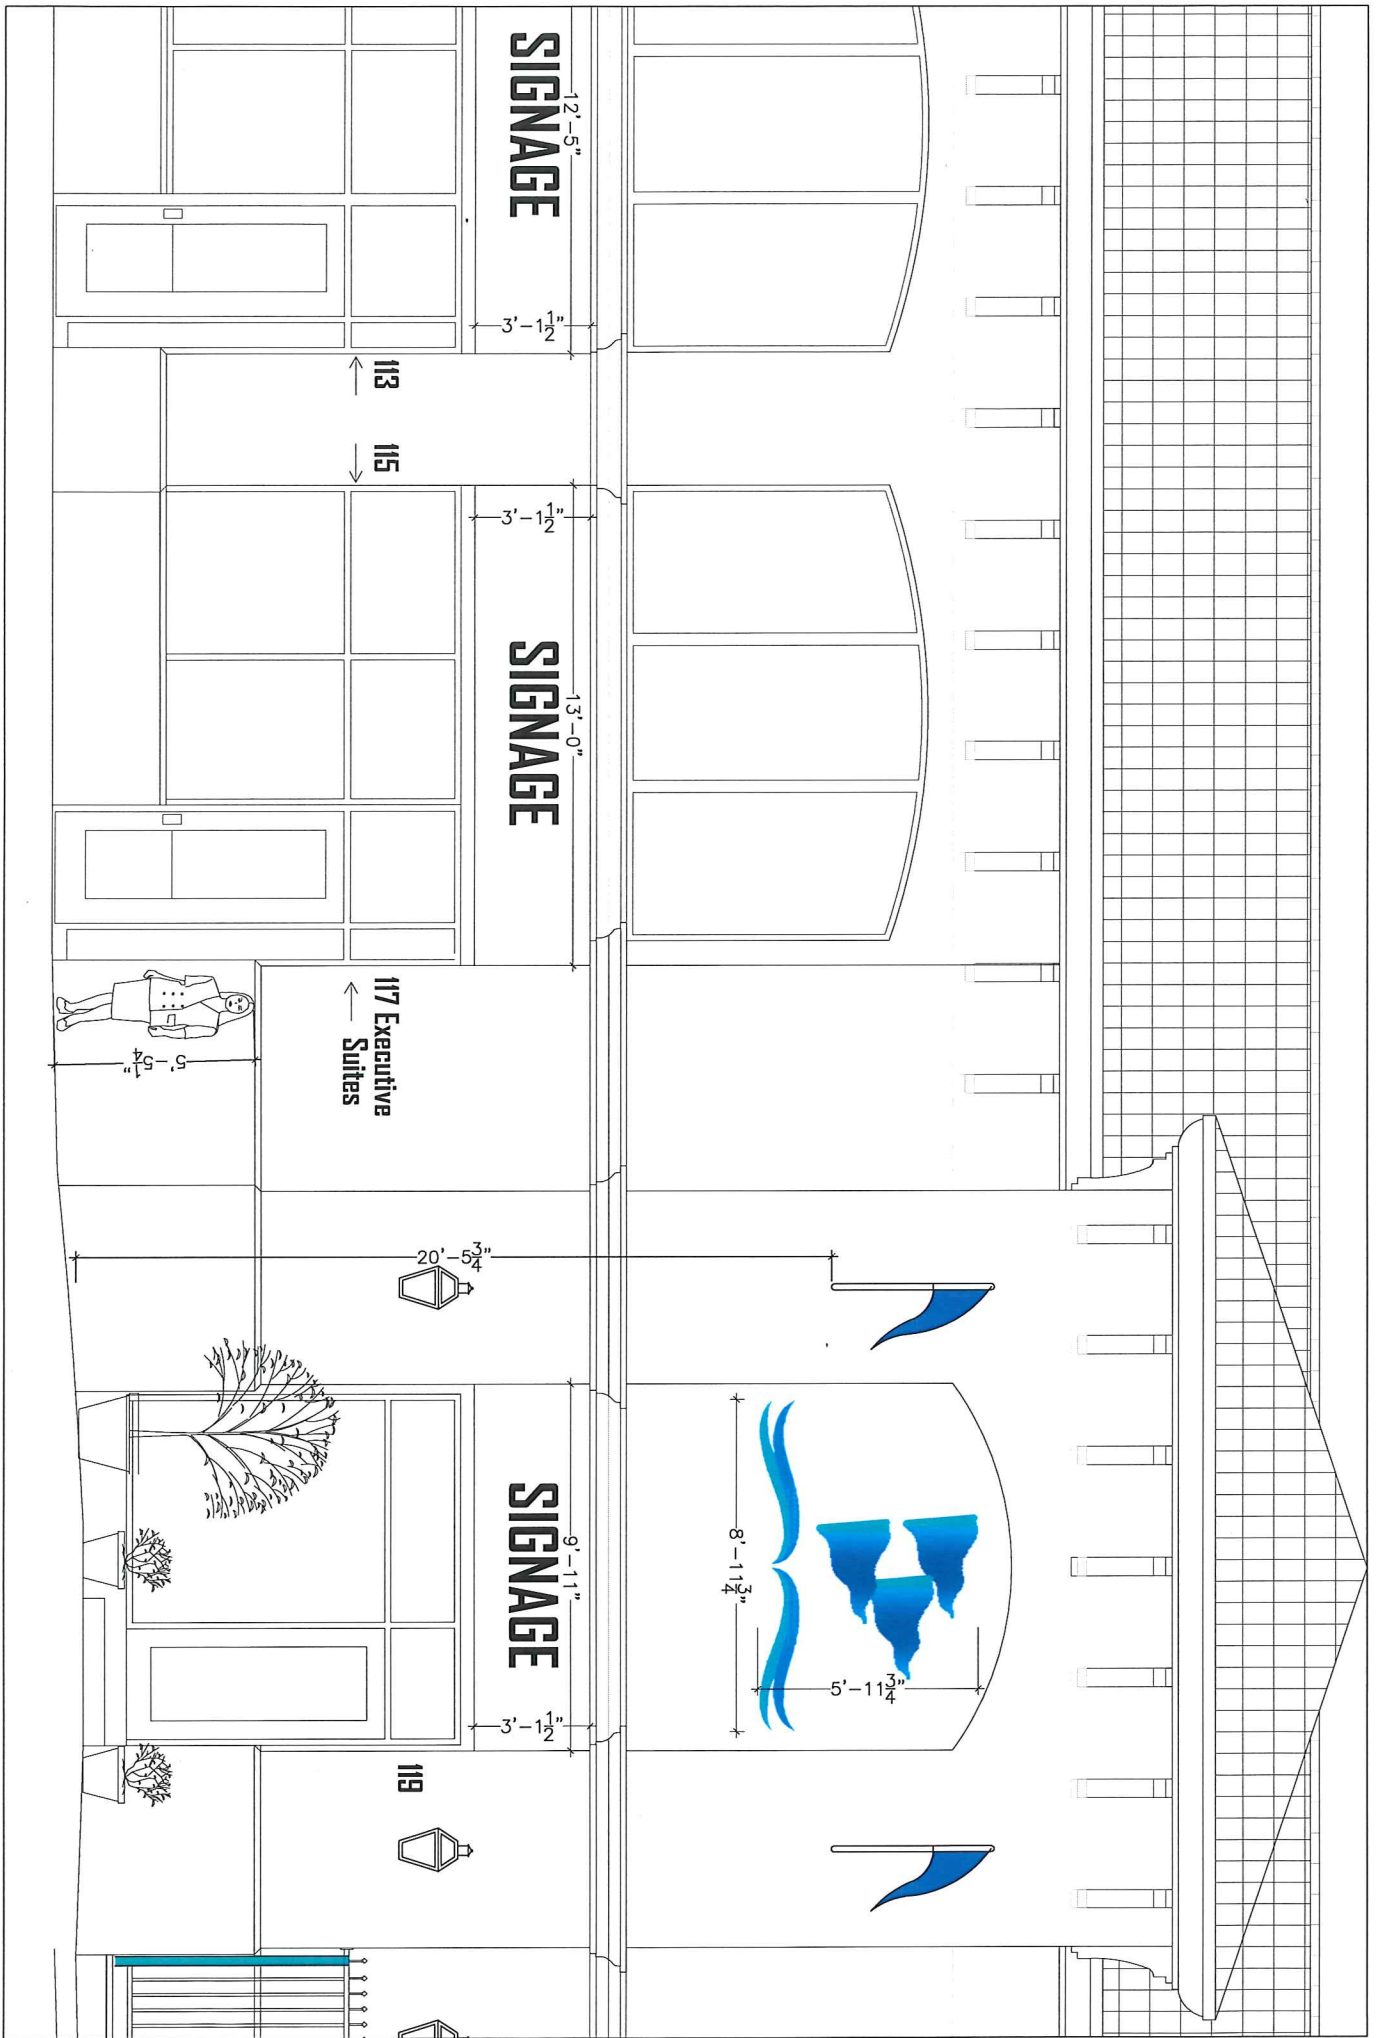



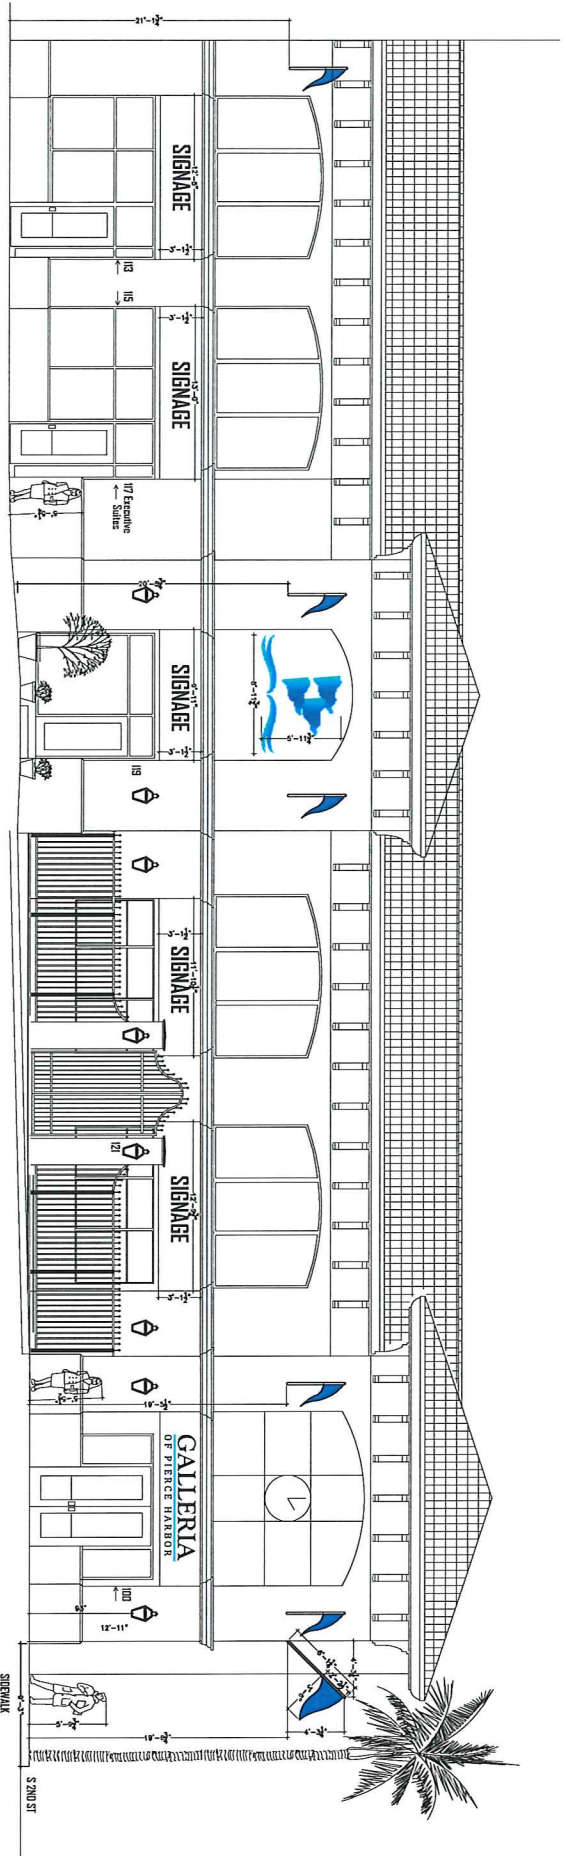


PROPOSED NORTH ELEVATION (ORANGE AVENUE)

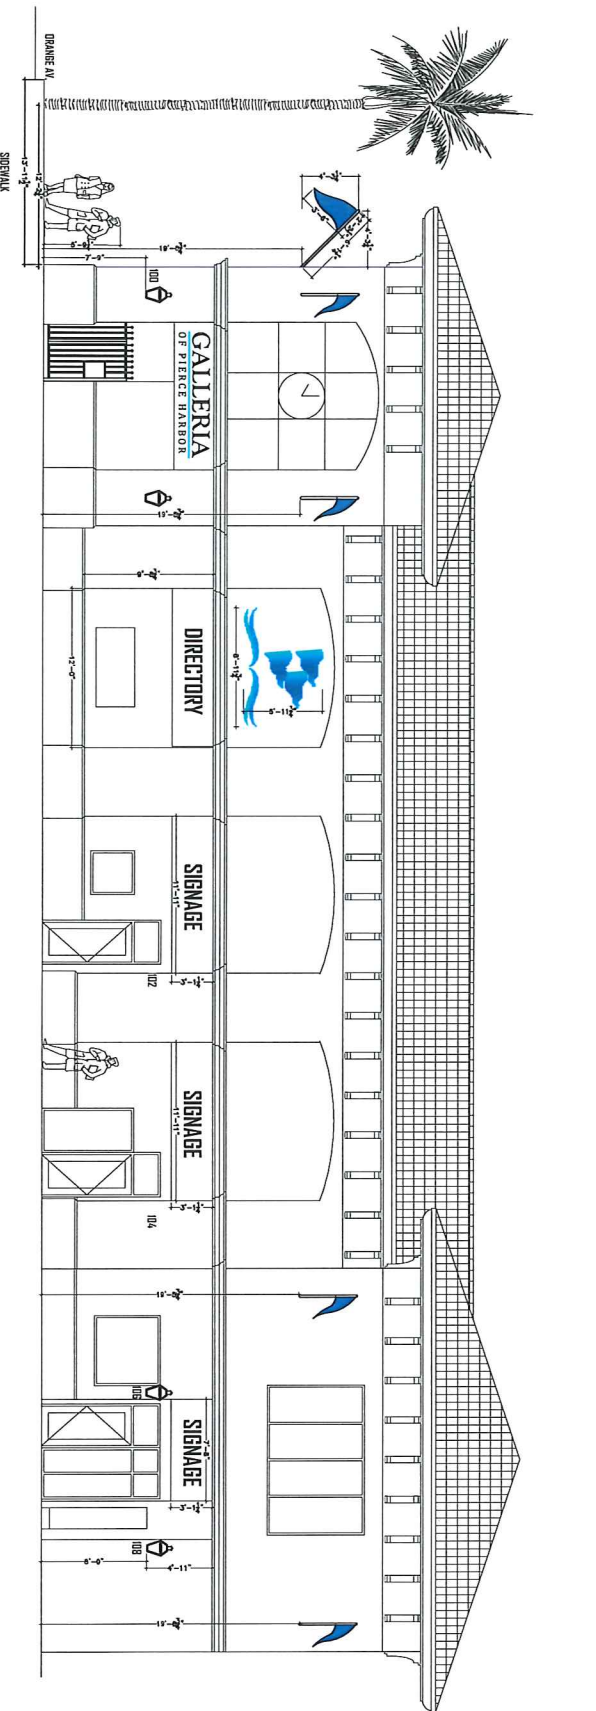

PROPOSED WEST ELEVATION (SECOND STREET)

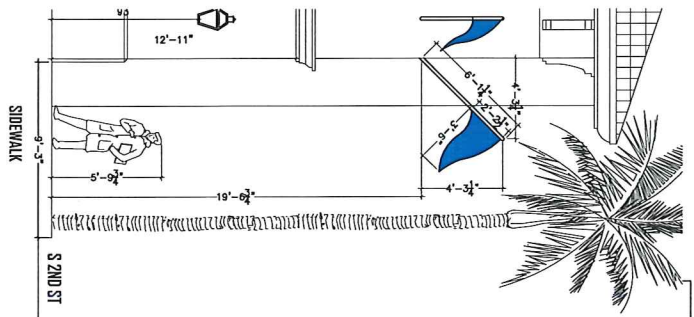

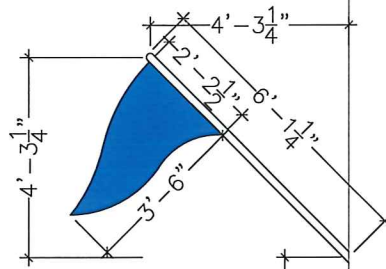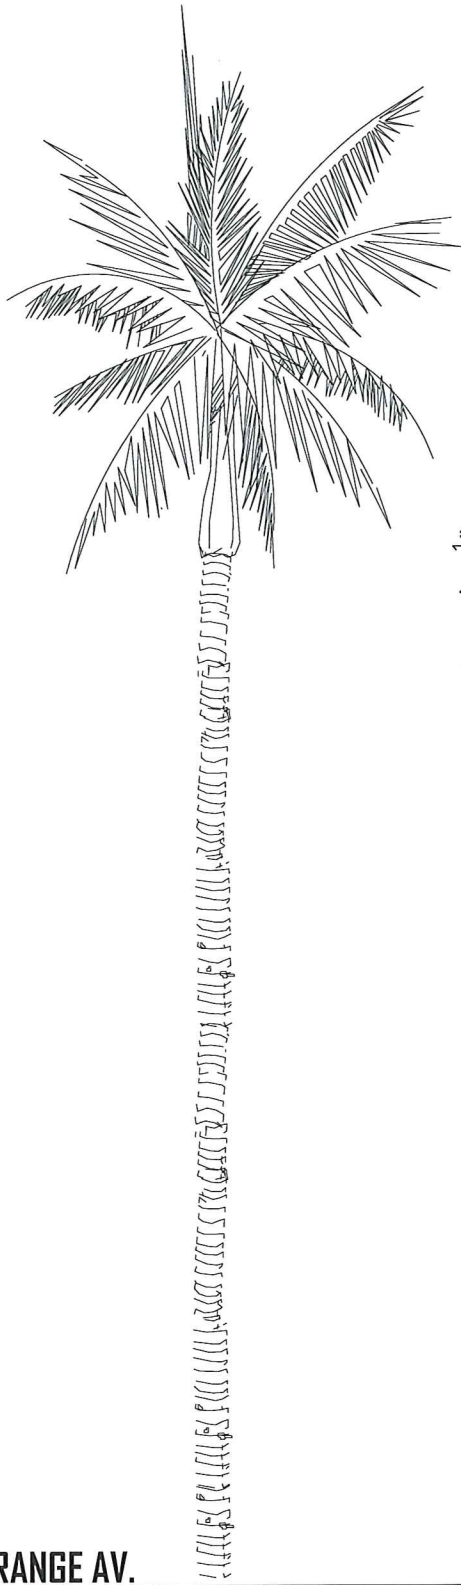

19'-6 3/4"

100





7'-9"

ORANGE AV.

12'-2 1/4"

13'-11 1/2"

SIDEWALK

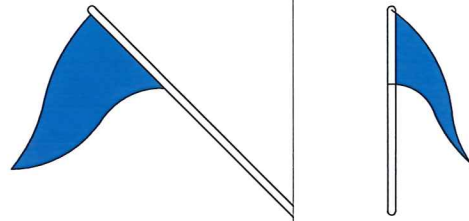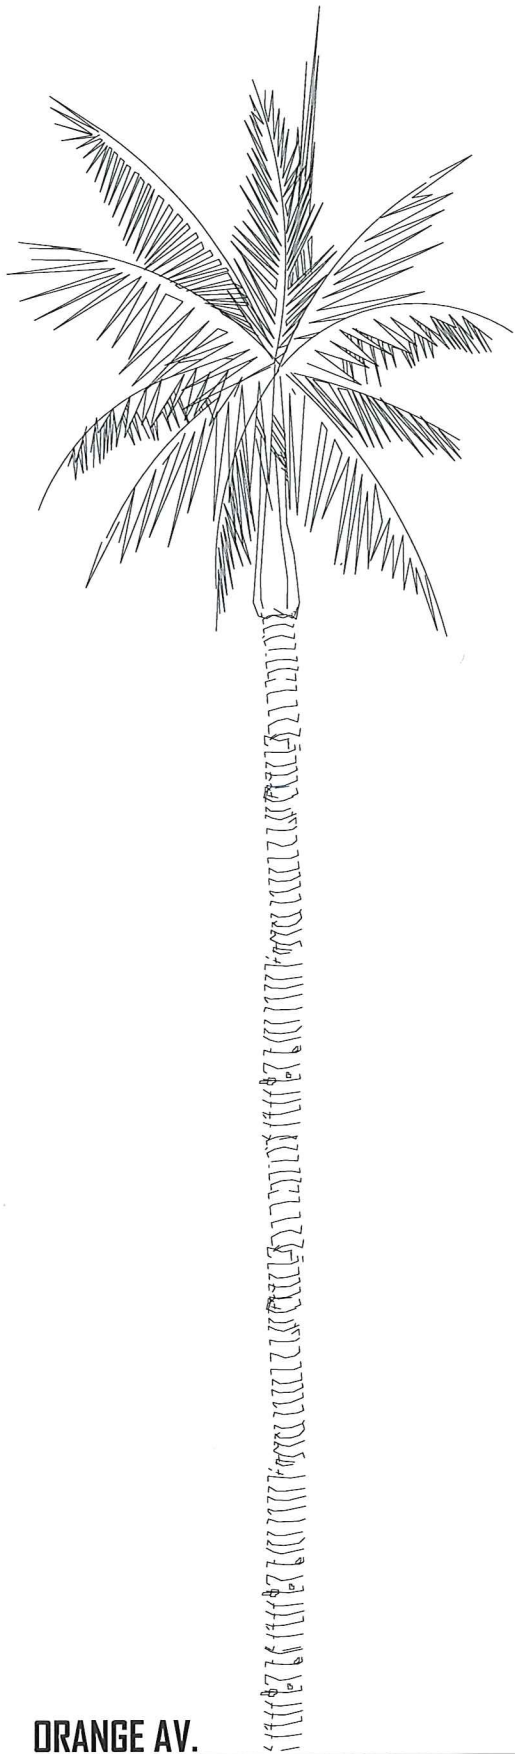

100



ORANGE AV.

SIDEWALK