



# CITY OF FORT PIERCE

## PLANNING DEPARTMENT

REBECCA GROHALL, AICP, PLANNING DIRECTOR AND FPRA DIRECTOR  
 COMPREHENSIVE PLANNING ♦ DEVELOPMENT REVIEW  
 HISTORIC PRESERVATION ♦ URBAN DESIGN ♦ ZONING

### CERTIFICATE OF APPROPRIATENESS TO ALTER A DESIGNATED HISTORIC SITE

COA#16-40     HISTORIC PRESERVATION BOARD APPROVAL     ADMINISTRATIVE APPROVAL

Site address 508 N 14<sup>th</sup> Street

Contributing                       Non-Contributing                       Individually Designated

**SITE ALTERATIONS:**

Request	Conditions	Applicable Standards
Remove existing chain link fence and replace it with wood fence. Replace windows and doors with impact windows and doors without changing the visual appearance of the elevations.  Please see attached drawings.		Secretary of the Interior's Standards for Rehabilitation of Historic Properties, Standard 9.

**APPROVED:**

*Board Approval*

*Administrative Approval*

\_\_\_\_\_  
 Paul Samson, Chair                      Date  
 Historic Preservation Board

\_\_\_\_\_  
 Maria Lewicka, AICP                      7/06/16  
 Historic Preservation Planner                      Date

*This alteration meets the Secretary of the Interior's Standards for the Treatment of Historic Properties and the City of Fort Pierce Code of Ordinances.*

*Should you have any further questions or concerns, contact Maria Lewicka, Historic Preservation Planner, at (772) 467-3738 or via e-mail at [mlewicka@city-ftpierce.com](mailto:mlewicka@city-ftpierce.com).*

*Thank you for your efforts to preserve and redevelop historic Fort Pierce through your participation in the Certificate of Appropriateness Application process. Staff looks forward to working with you in the future to preserve and rehabilitate our historic neighborhoods and structures.*


Provided to:	Name/Address	Via
Owner/Applicant	ASGI 1696 SE Colony Way Jupiter, FL 33478-8313	E-Mail armeloconstruction@live.com
Other	Marc Meyers, CFP Building Official Kim West, CFP Building Department Susan Keller, CFP Building Department	E-Mail E-Mail E-Mail



CITY OF FORT PIERCE  
 BUILDING DEPARTMENT  
 FENCE FORM  
 (772) 467-3725  
 FAX (772) 467-3849

Owner Name Arnello Group  
 Property Address 508 N 14<sup>th</sup> ST, Ft Pierce 34950

\*FENCES NOT PERMITTED ON VACANT LOTS

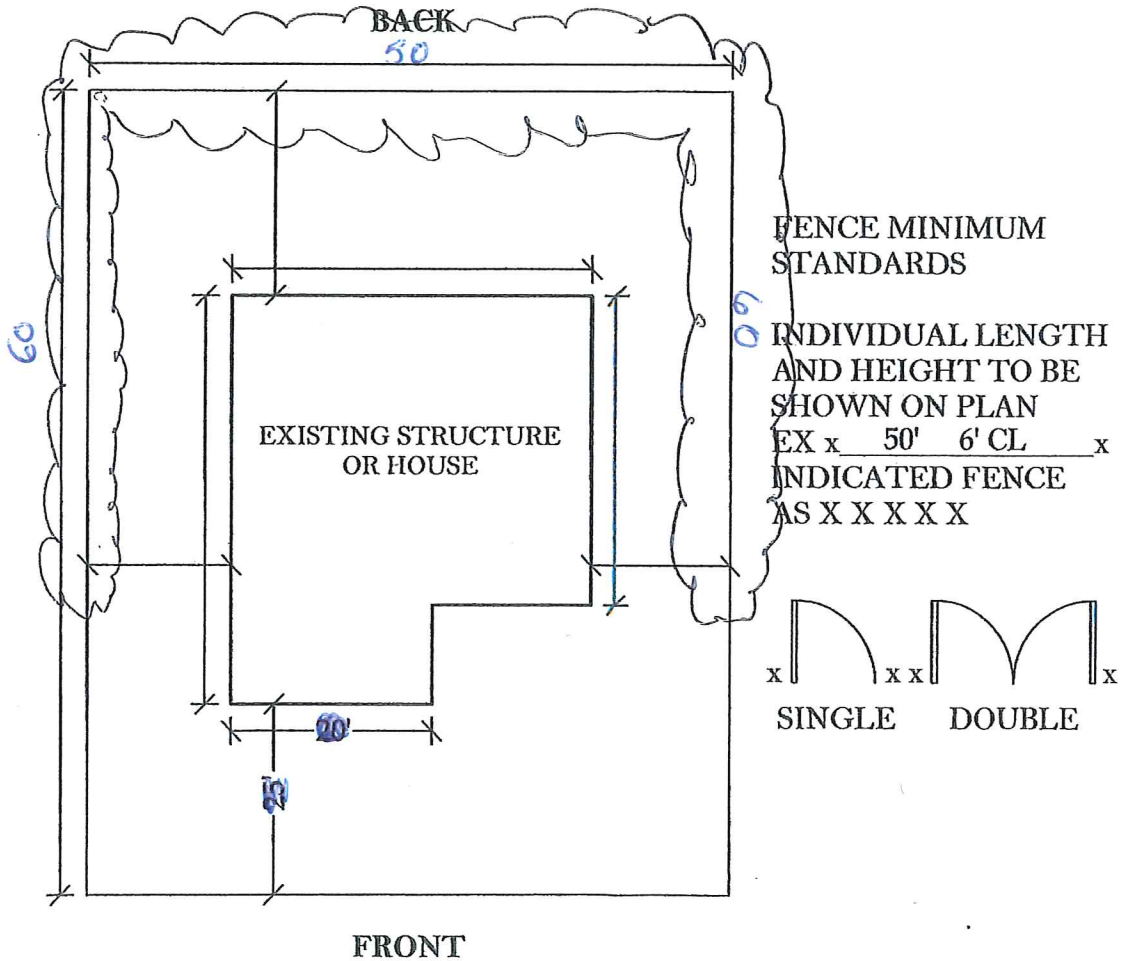

FRONT  
 PLOT PLAN  
 1" = 20' SCALE

TYPE Wood  
 TOTAL LENGTH 170 LF  
 HEIGHT 6 FT  
 GATE N° - SIZE \_\_\_\_\_ LOC \_\_\_\_\_

PROPOSED FENCE SECTION MUST BE CLOUDED  
 ANY FENCES GOOD SIDE OUT




Santo Cirimino, CRB  
Remland Commercial

News Feed 241

Mark All As Read

50 listings

Your News Feed contains all the new and updated listings.  
Don't show this message again

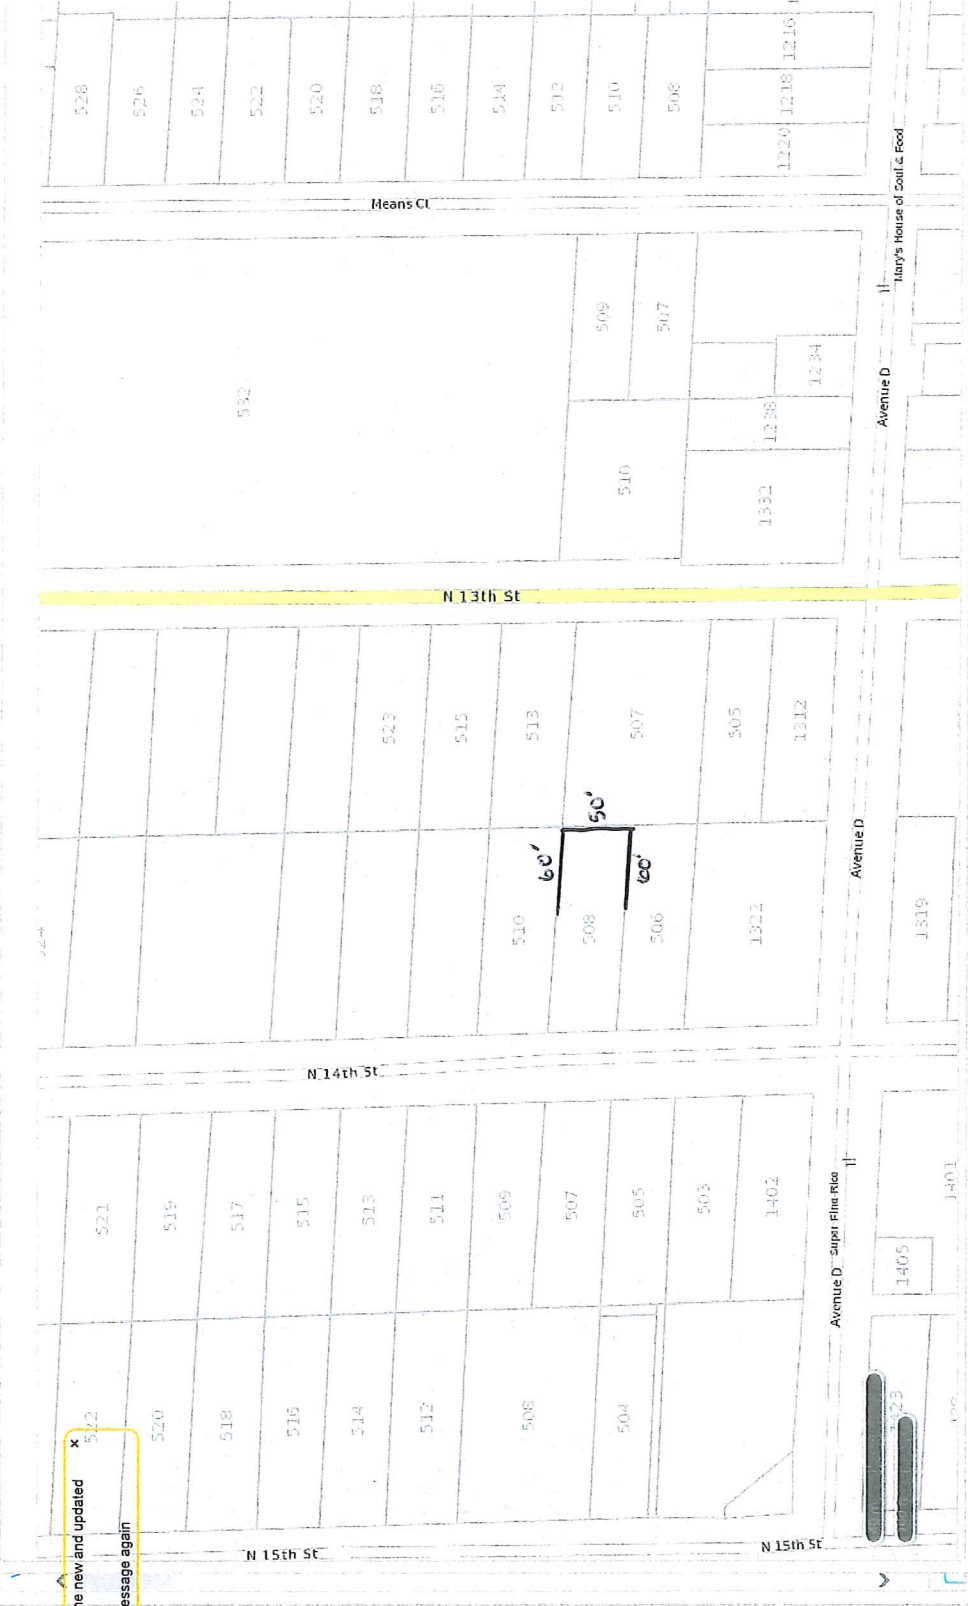

Powered by flexmls

