

DESIGN DEVELOPMENT 30%

CITY OF FORT PIERCE PARKING GARAGE TCG PROJECT No.

Avenue A & Indian River Drive
Fl. Pierce, Fl. 34954

CITY OF FORT PIERCE

100 North US1
Fl. Pierce, Fl. 34954
TEL: (772) 460-2800


Joe Valencia

ARCHITECT:
THE CORRADINO GROUP

4025 N.W. 97TH AVE.
MIAMI, FL 33178
TEL: 305.594.0785
FAX: 305.594.0786

INDEX OF DRAWINGS:

CIVIL	STRUCTURAL	MECHANICAL	ELECTRICAL	PLUMBING
A 0-01	S 0-01	M 1-01	E 1-01	P 1-01
A 1-01	S 0-02	M 1-02	E 1-02	P 1-02
A 1-02	S 1-01	M 1-03	E 1-03	P 1-03
A 1-03	S 1-02	M 1-04	E 1-04	P 1-04
A 1-04	S 1-03	M 1-05	E 1-05	P 1-05
A 1-05	S 1-04	M 1-06	E 1-06	P 1-06
A 1-06	S 1-05	M 1-07	E 1-07	P 1-07
A 1-07	S 1-06	M 1-08	E 1-08	P 1-08
A 8A-01	S 1-07	M 1-09	E 1-09	
A 8A-01A	S 1-08	M 1-10	E 1-10	
	S 1-09	M 1-11	E 1-11	
	S 1-10	M 1-12	E 1-12	
	S 1-21	M 1-13	E 1-13	
	S 1-22	M 1-14	E 1-14	
	S 1-23	M 1-15	E 1-15	
	S 1-24			
	S 1-25			

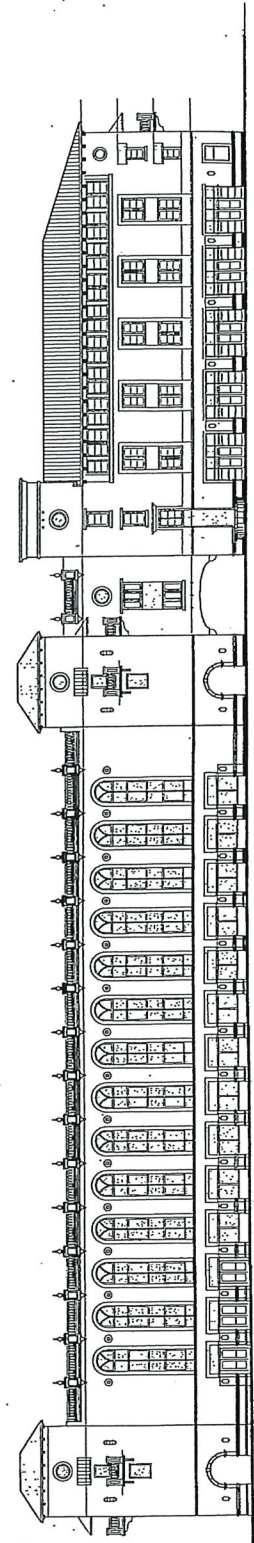

LOT 9

LOT 10

LOT 13

AVENUE A

ORANGE AVE.

INDIAN RIVER DRIVE

FT. PIERCE PARKING GARAGE

DATE: 3/20/04
SCALE: 1"=20'
VERT. SCALE

FT. PIERCE PARKING GARAGE

BY: DATE: 07/04
REVISIONS: 04

BY: DATE: 07/04
REVISIONS: 04

CONSULTING ENGINEERS
&
LAND SURVEYORS

GT
C1111 P P P P P R 4

COMPUTER AIDED
DESIGN
FIELD BUREAU

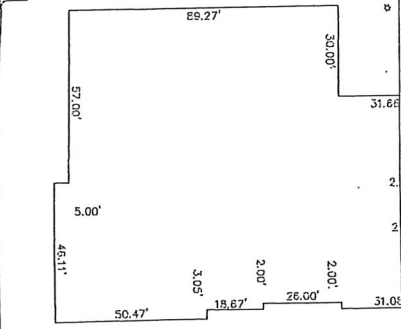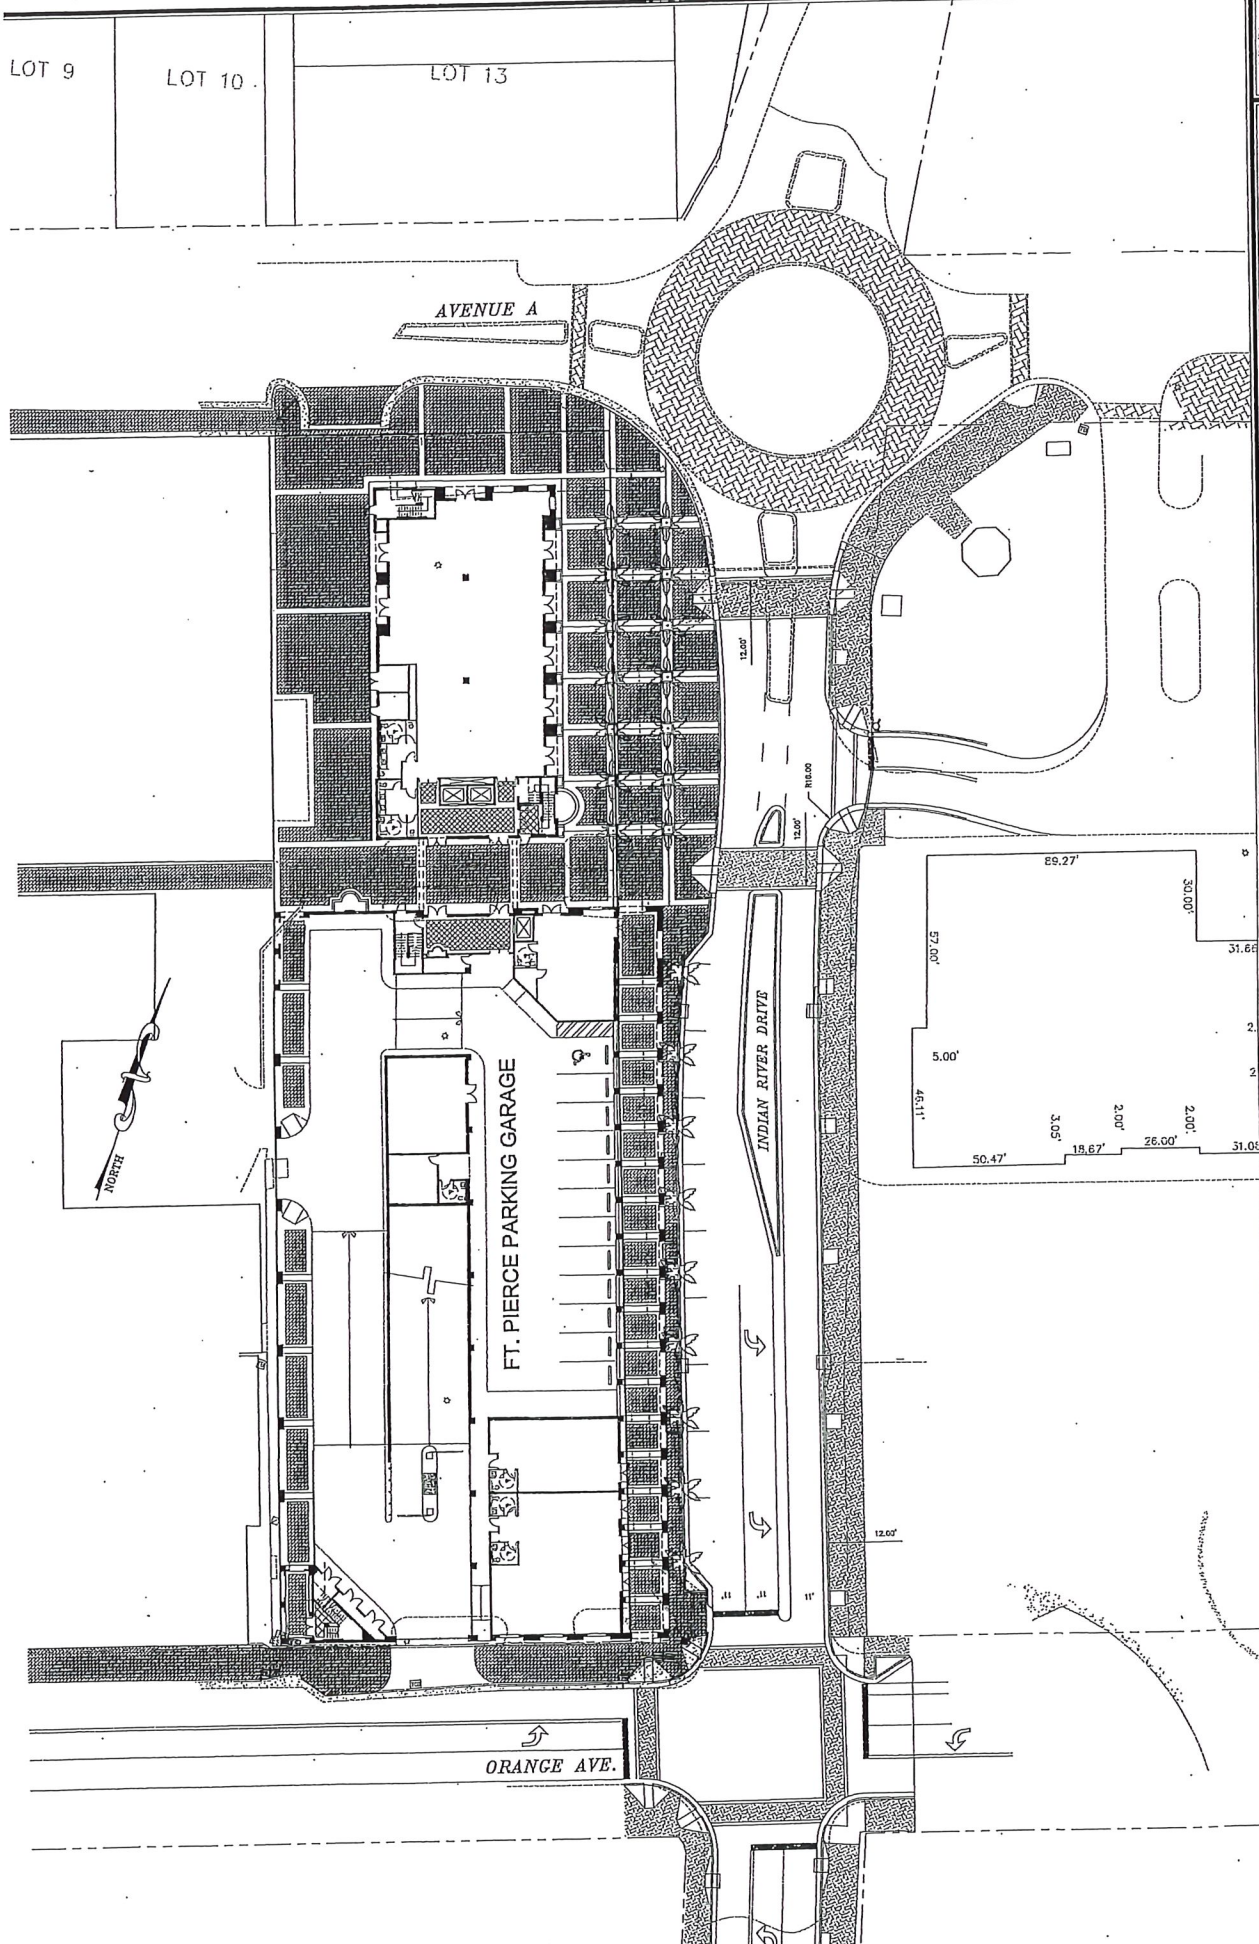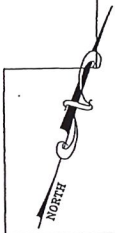

CORRADINO
 THE CORRADINO GROUP
 AA - 0002956
 4055 NW 37th Avenue
 Fort Lauderdale, FL 33318
 Tel: 305.594.0735
 Fax: 305.594.0755
 WWW.CORRADINOTECH.COM

CITY OF
 FT. PIERCE
 DOWNTOWN
 PARKING GARAGE
 Avenue A, Ft. Pierce, FL 34954
 OWNER
 CITY OF FT. PIERCE
 100 North US 1
 Ft. Pierce, FL 34954
 (772) 462-2200
 T.C.C. PROJECT NUMBER
 3375

OWNER'S PROJECT NUMBER
 3375

ISSUED FOR:
 REVIEW

TYPE OF WORK:
 CONCEPTUAL
 DESIGN

NO	DATE	REVISION
1	07/23/04	AS NOTED

DRAWN BY: JOSEPH E. VALENCA
 DATE: 07/23/04
 AS NOTED


ELEV 0'-0" (EXIST TO REMAIN) =
 11.87' NGVD

CONSULTANTS:

SEALED SIGNATURE

JOSEPH E. VALENCA, AIA
 PROFESSIONAL ENGINEER
 ID 0003501
 This seal, arrangement and
 drawing are the intellectual
 property of the professional
 engineer (PE) and are not
 to be reproduced or altered
 in any way without the
 PE's expressed consent and
 approval. This drawing
 is for the use of the project
 other project and is to be
 returned to the originator.

SHEET TITLE
 PARKING GARAGE
 AND OFFICE/RETAIL
 SITE PLAN

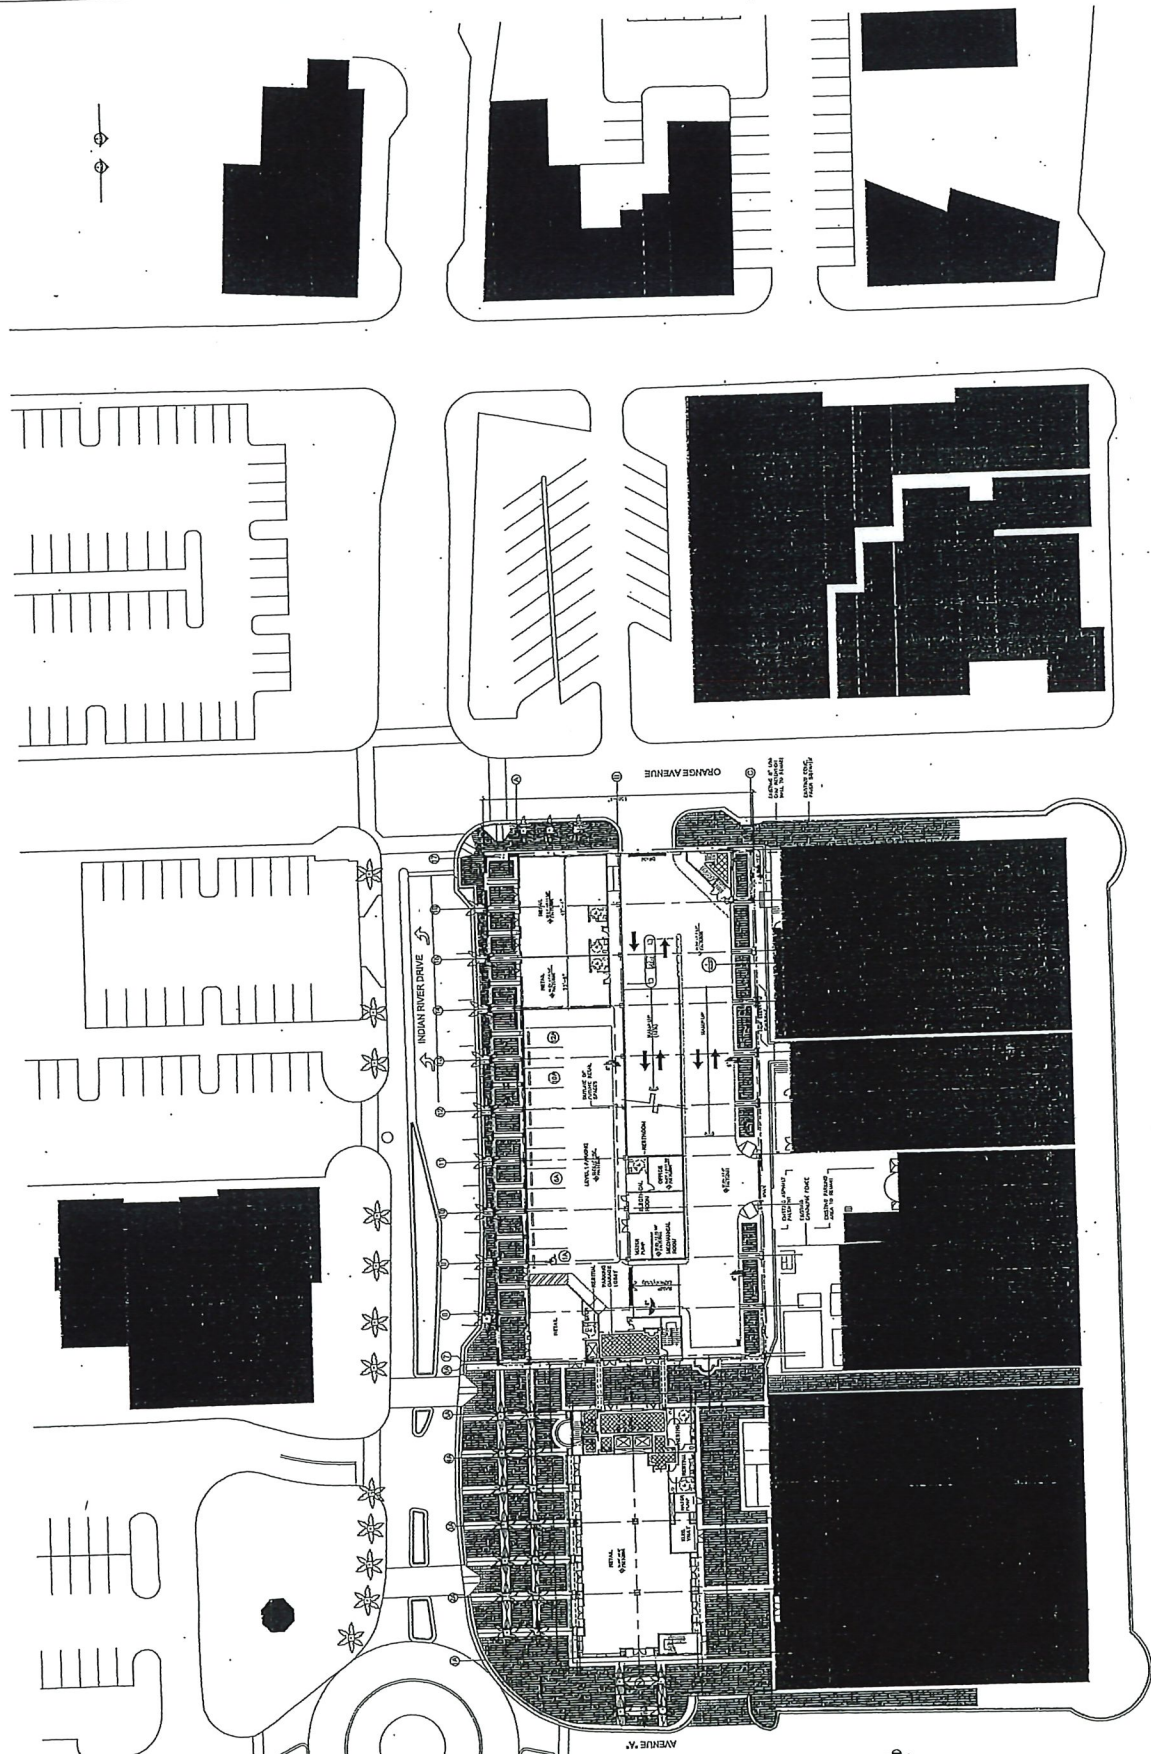

PARKING GARAGE AND OFFICE/RETAIL BUILDING
 1 SITE PLAN



CORRADINO

THE CORRADINO GROUP
 4055 NW 97th Avenue
 Miami, FL 33178
 Tel: 305-584-0725
 Fax: 305-584-0725
 WWW.CORRADINOTECH.COM

CITY OF
 FT. PIERCE
 DOWNTOWN
 PARKING GARAGE
 Avenue A & Indian River Drive
 Ft. Pierce, FL 34954

OWNER
 CITY OF FT. PIERCE
 100 North US
 Ft. (772) 462-2200

T.O.C. PROJECT NUMBER
 3375

OWNER'S PROJECT NUMBER

ISSUED FOR:
 REVIEW

TYPE OF DOCS:
 CONCEPTUAL
 DESIGN

NO	DATE	REVISION

DRAWN BY: APPROVED BY:
 JESSICA VALENZUELA
 DATE: 07/29/04 AS NOTED


ELEV 0'-0" (COST TO REMAIN) =
 11.69' NGVD

CONSULTANTS :

SEALED SIGNATURE

ANTHONY E. TAUTZ, AIA
 AR 9227
 The design, engineering and construction of this parking garage is the intellectual property of the Corradino Group. No part of this drawing is to be reproduced or copied in any form without the prior written consent and approval of the Corradino Group. This drawing is for the use of the City of Ft. Pierce and is not to be used for any other project and it is to be returned to the Corradino Group upon completion.

SHEET TITLE
 PARKING GARAGE
 LEVEL 5

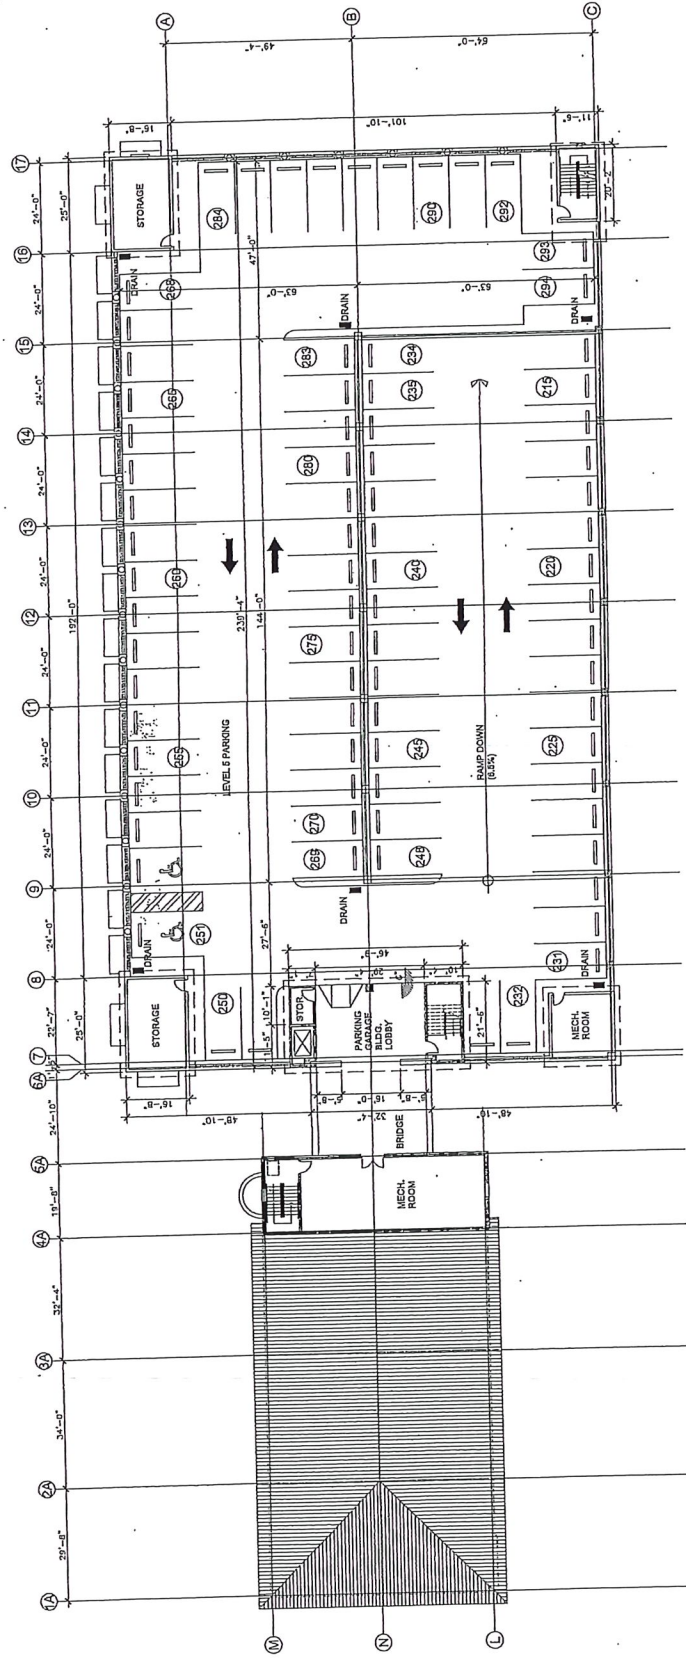

PARKING GARAGE
 1 LEVEL 5 FLOOR PLAN
 A-5/0 18' 32' 84'

