


TREES :
 2 FT MIN.
 CHALCIS
 HBZC1B

LIVE OAK
 8' HIGH, 1 1/2" CALIPER
 LAUREL OAK
 8' HIGH, 1 1/2" CALIPER
 WAX NUTTLE
 8' HIGH, 1 1/2" CAL.

AUG 19, 1987

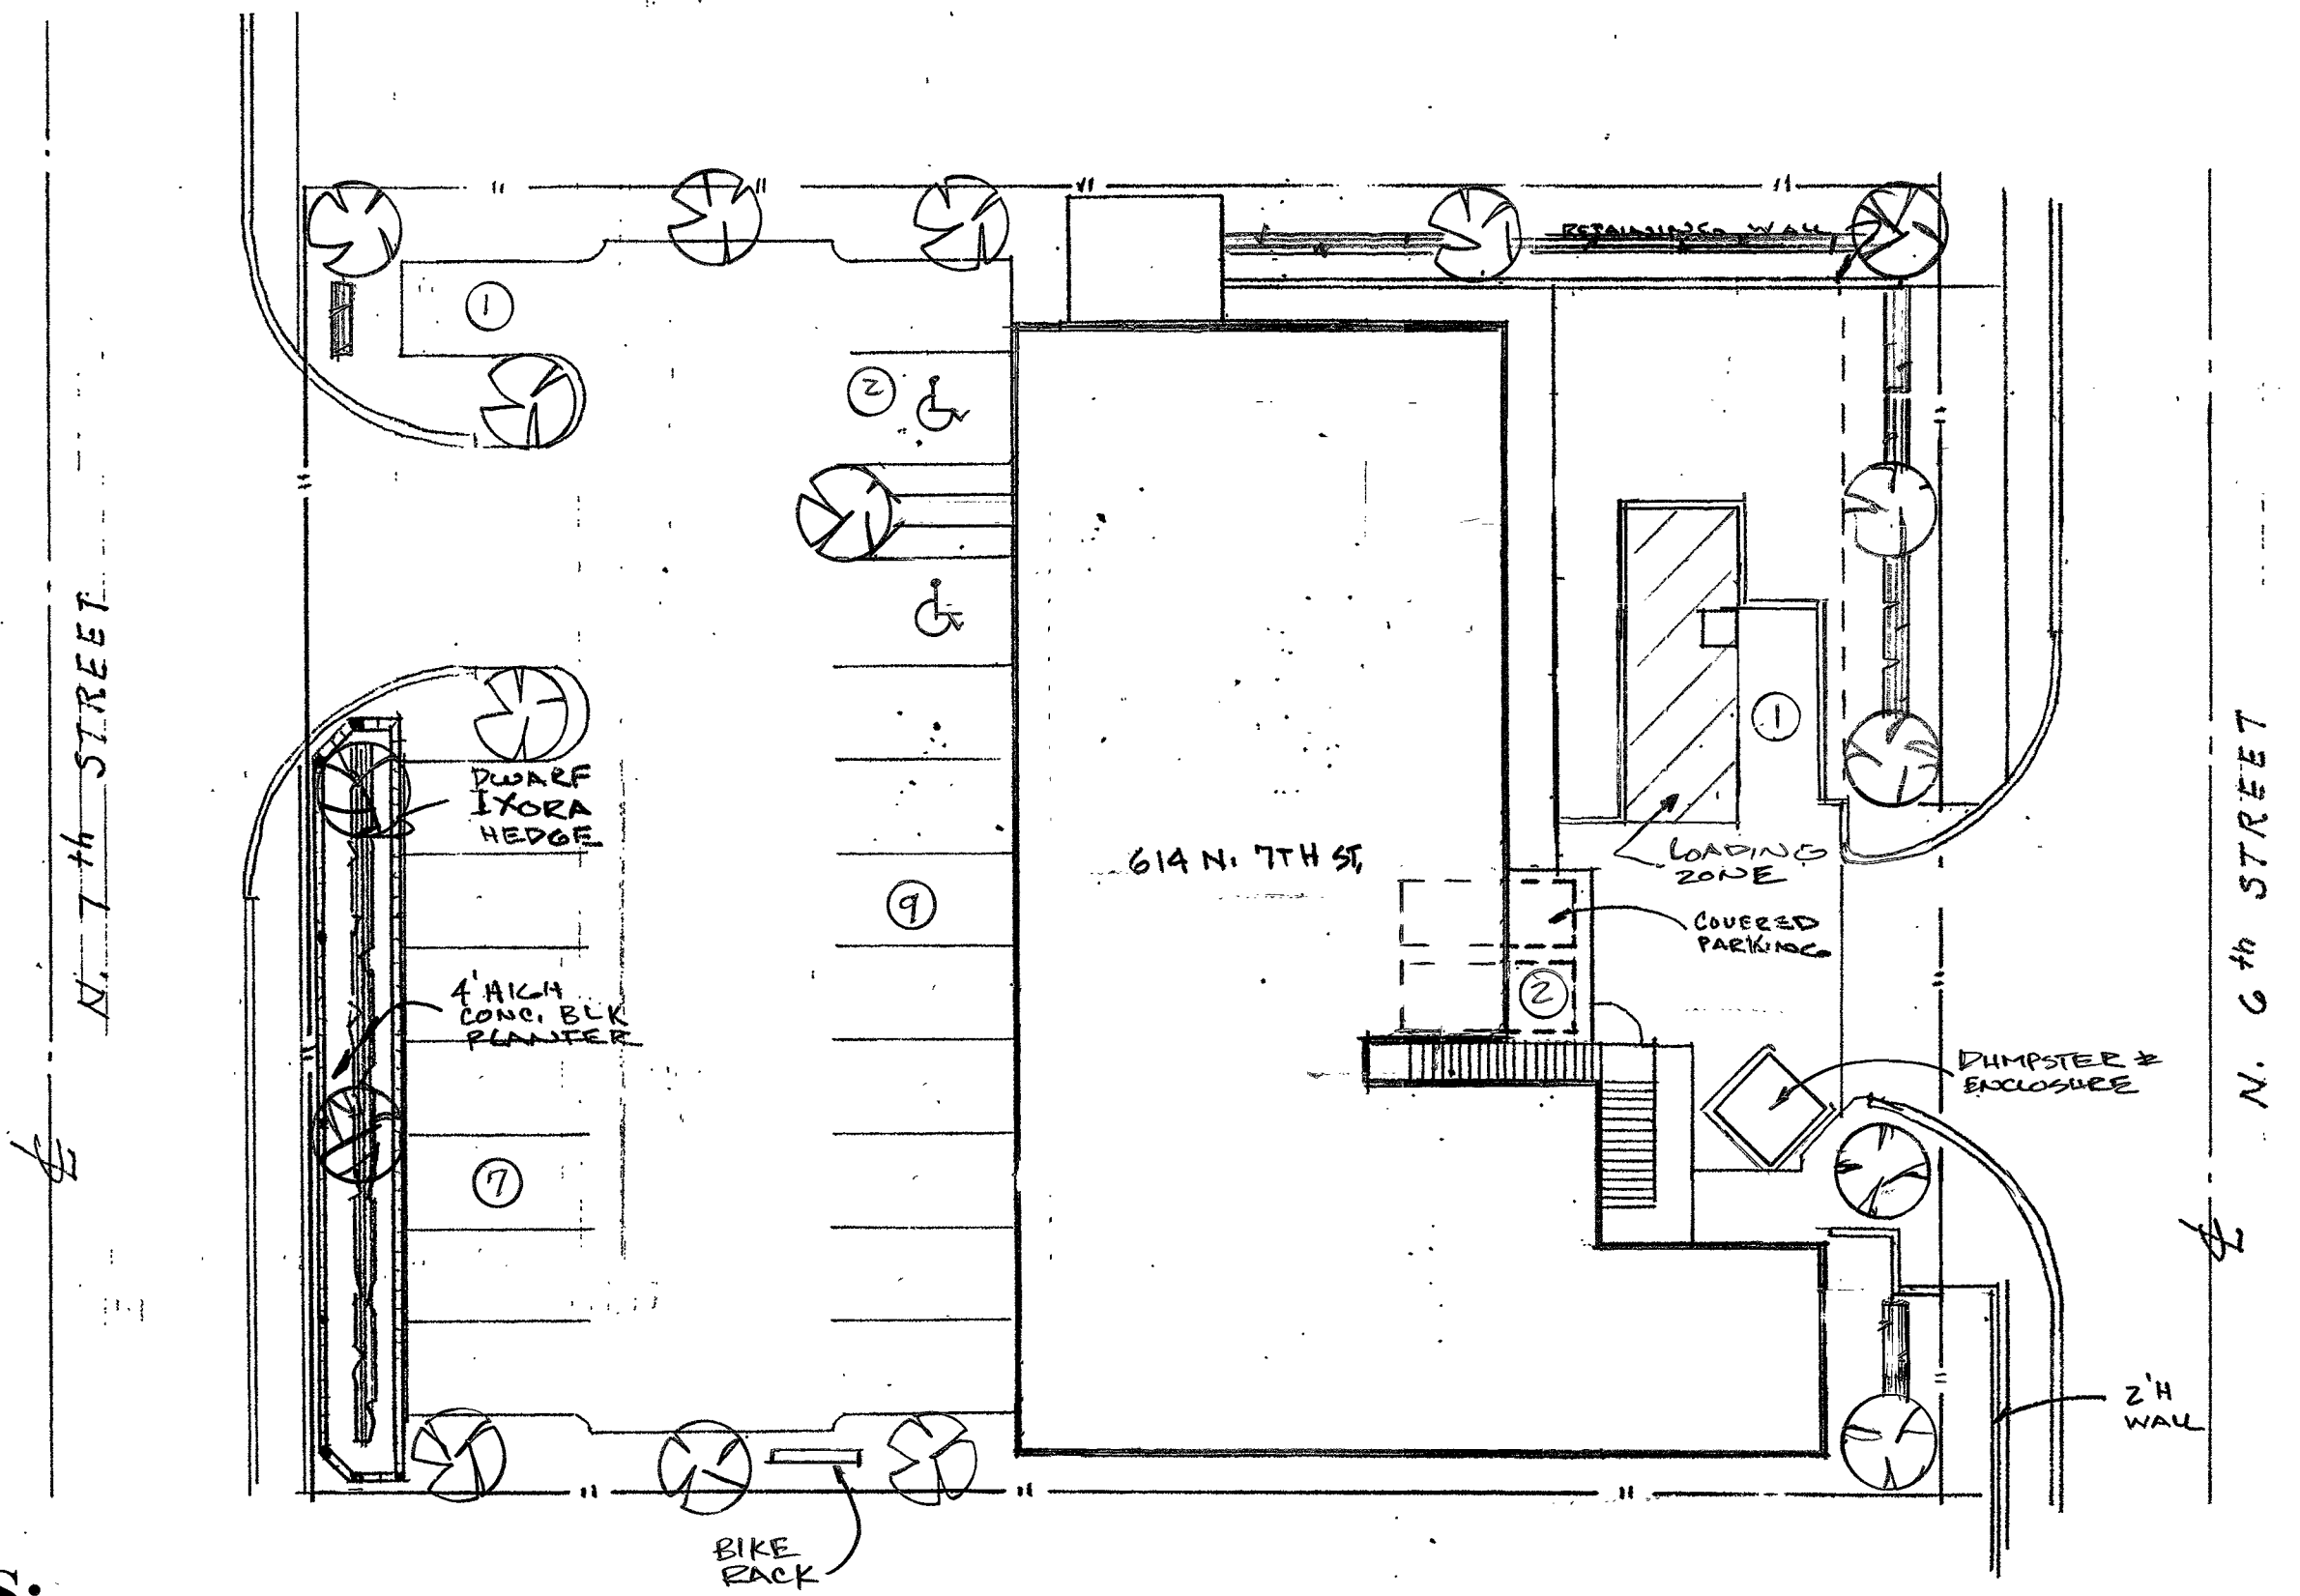

PARKING CALCULATIONS:

1 SPACE FOR EVERY 3 BEDS	33 BEDS / 3 = 11 SPACES
RETAIL SPACE 1 PER 200 S.F.	1600 / 200 = 8 SPACES
TOTAL NUMBER OF SPACES REQUIRED	19 SPACES
TOTAL NUMBER OF SPACES PROVIDED	22 SPACE

SITE IMPROVEMENT

NORTH ↑

1" = 20'-0"