
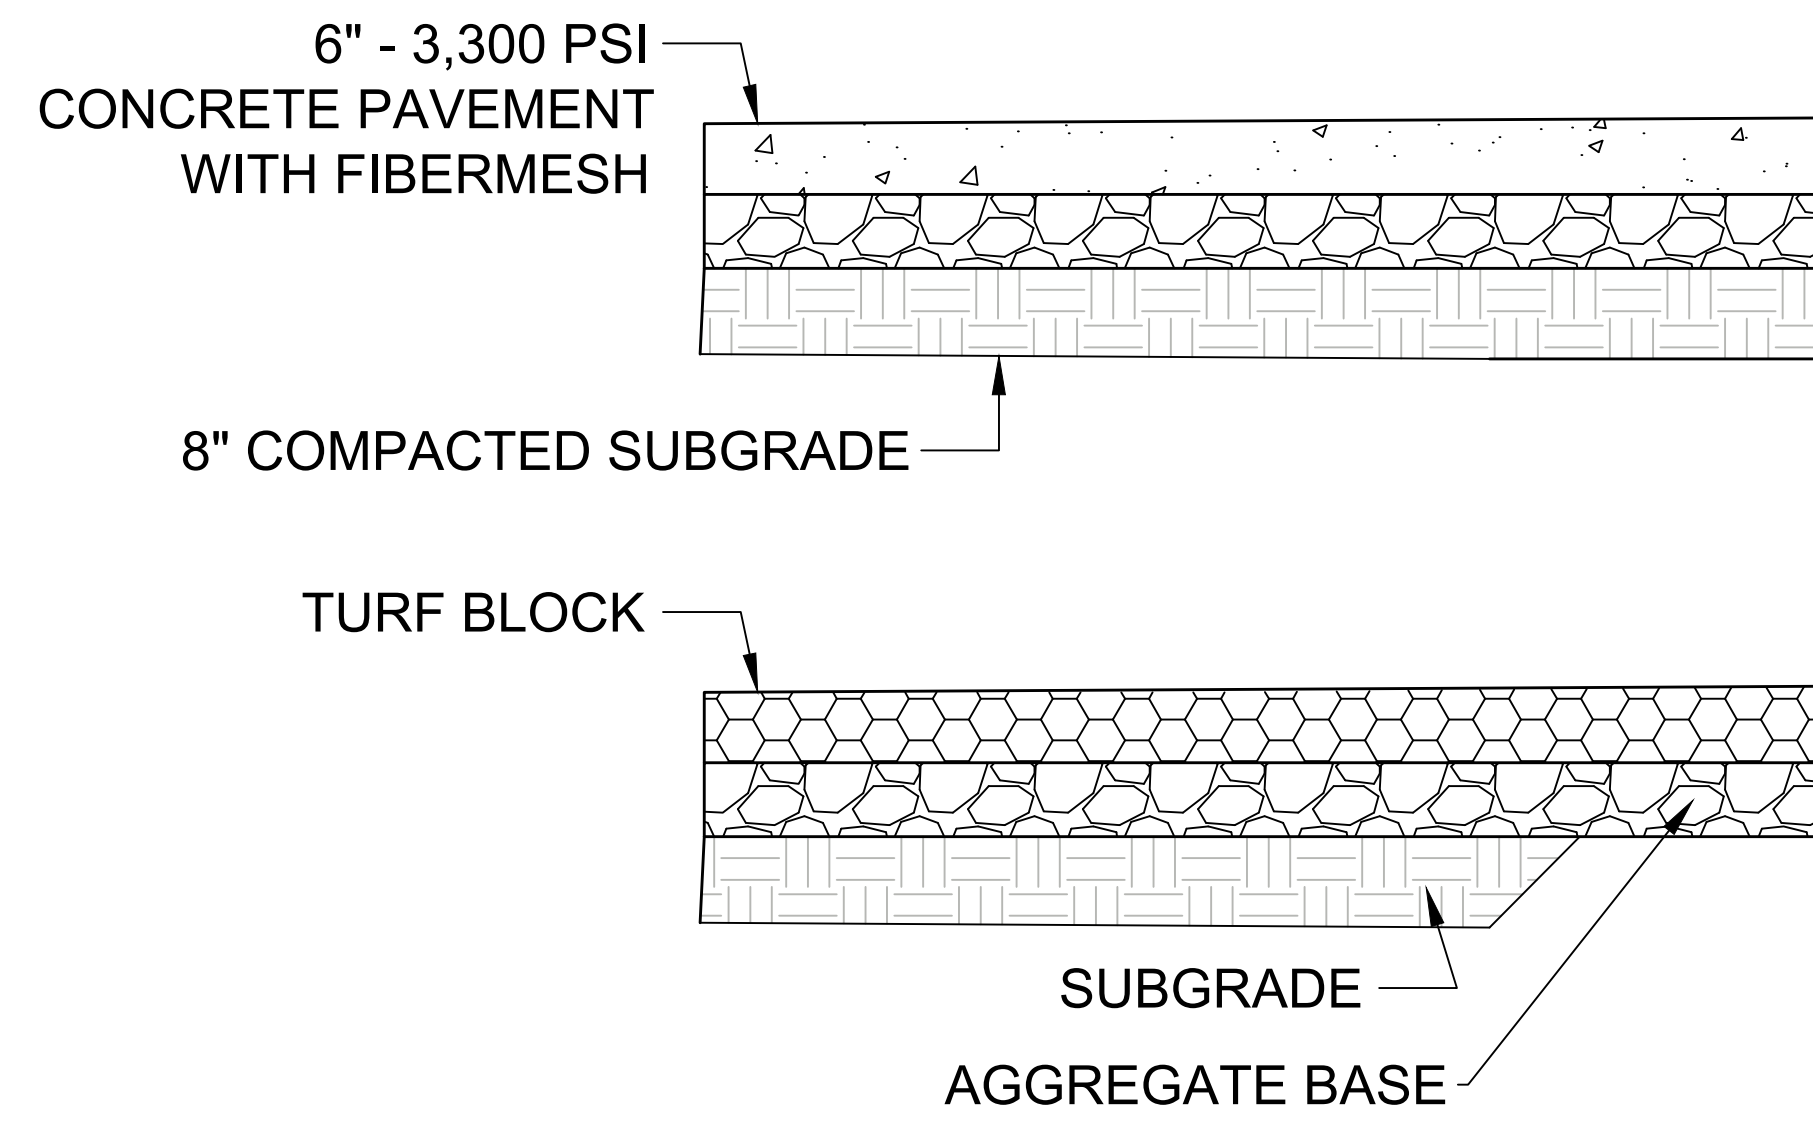


PAVEMENT DETAIL


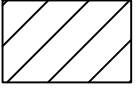
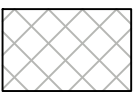

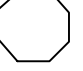
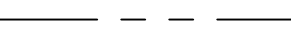



STOP SIGN DETAIL

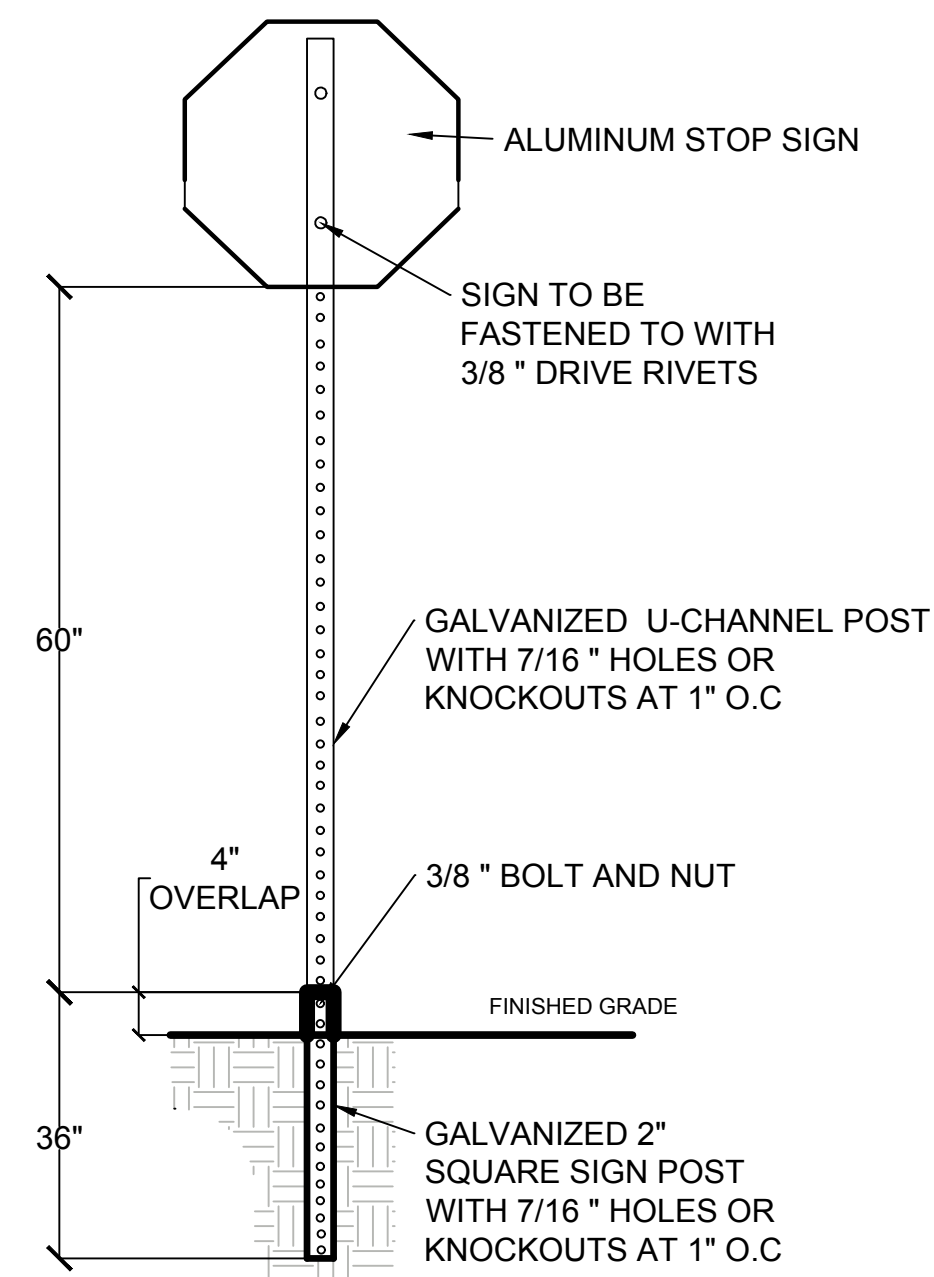

SCALE 1:100

LEGEND

-  WOOD LIGHT POLE
-  LAWN/GRASS
-  CONCRETE
-  TURF BLOCK
-  LILY TURF(11)
-  STOP SIGN
-  PROPERTY LINES

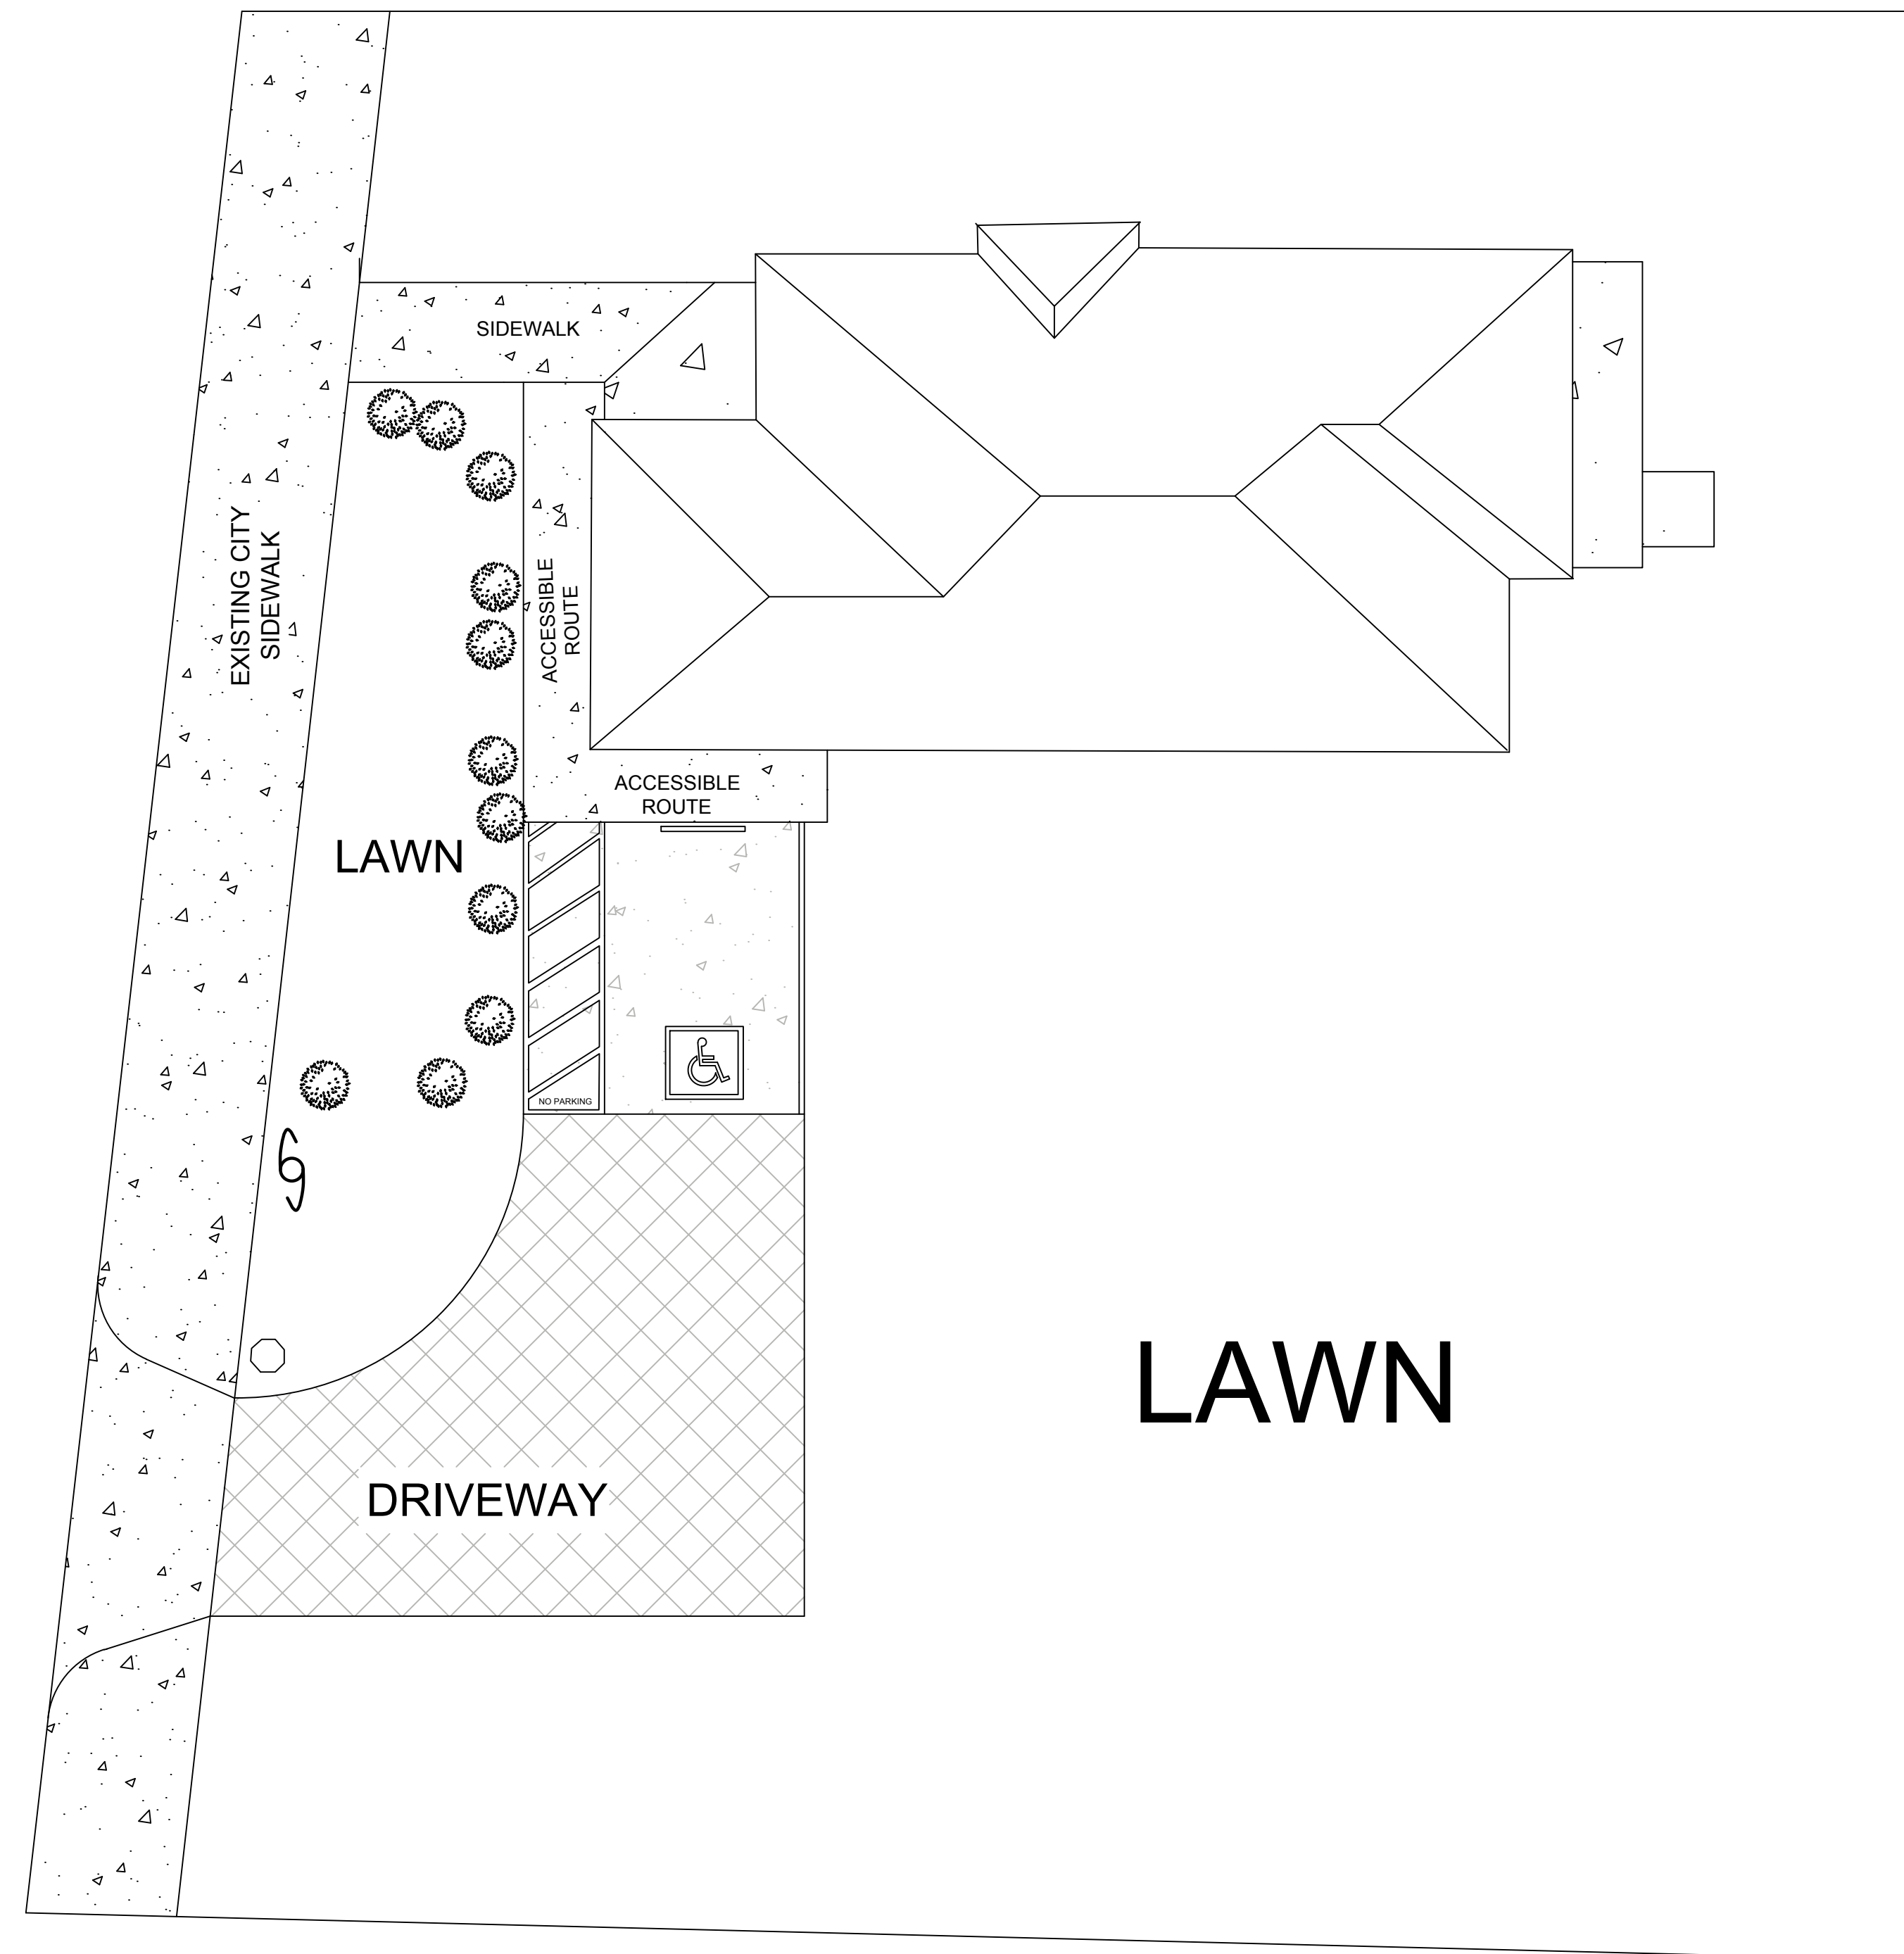

Landscape Plan

Created By: Wilken Morestant	Date: 04/02/2018	SHEET
Scale: 1:100	Address: 1607 Ave D Fort Pierce, FL 34950	2-2
Project Title: 1607 Avenue D		