


TYPICAL CANAL CROSS-SECTION
 1" = 20' (horizontal) 1" = 10" (vertical)

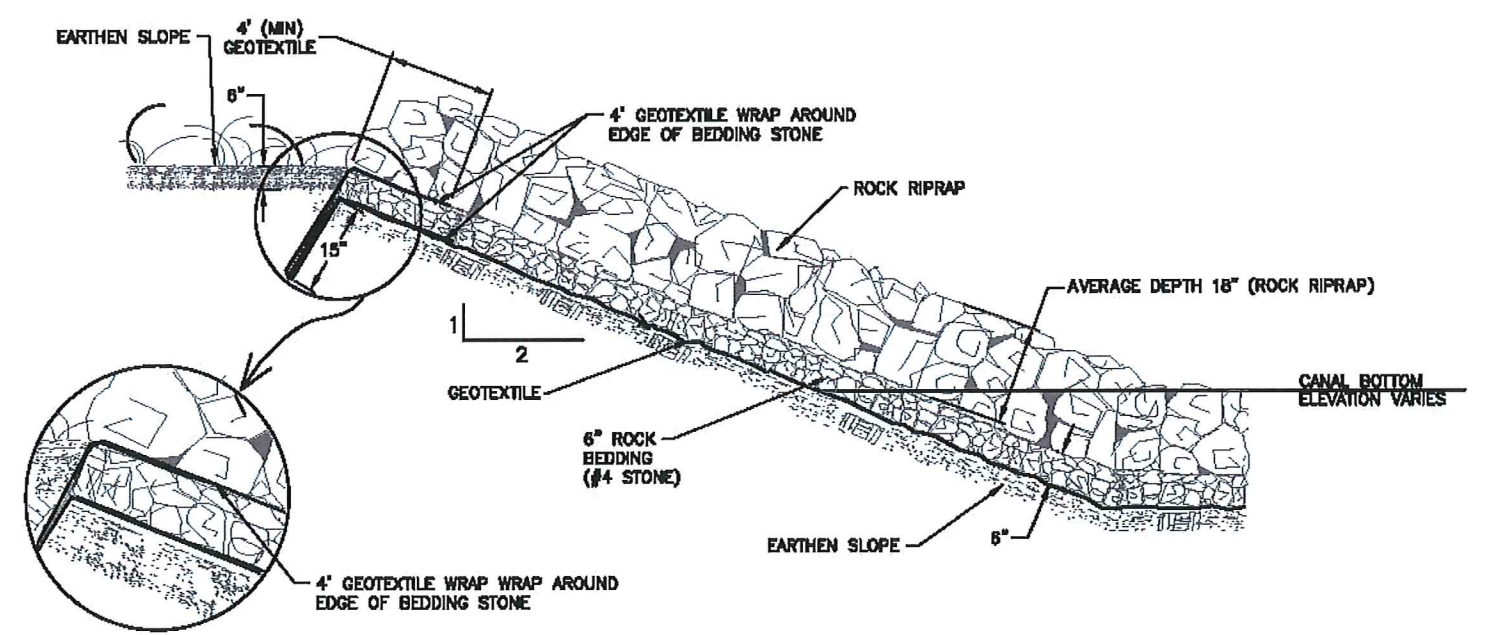

TYPICAL ROCK RIPRAP DETAIL
 SCALE: NONE