





INDEX


SHEET #	DESCRIPTION
0-0	COVER SHEET
SP-1	SITE PLAN
A-1	PAVILLION FLOOR PLAN
A-2	WORKSHOP FLOOR PLANS
A-3	PAVILLION ELEVATIONS
A-4	WORKSHOP ELEVATIONS
A-5	EVENT CENTER VIGNETTES

PLAN DEVELOPMENT REVIEW FOR:

FORT PIERCE EVENT CENTER

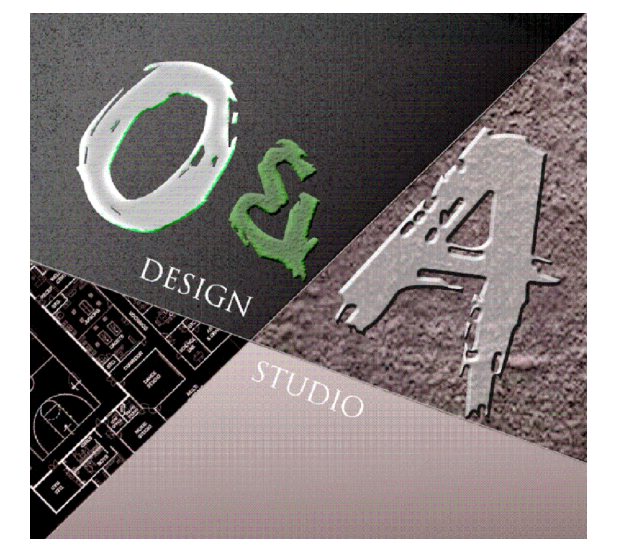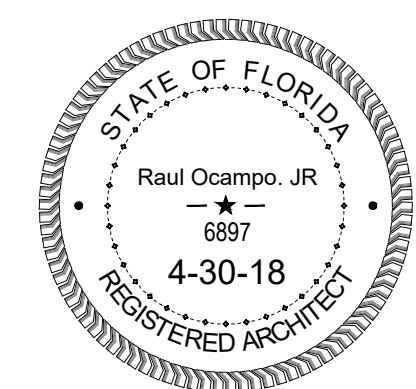

RAUL OCAMPO & ASSOCIATES, LLC
 ARCHITECTURE | URBAN DESIGN
 PLANNING | INTERIORS
 4048 SOUTHWEST 42nd AVENUE, PALM CITY, FL 34990
 TEL: 0772 286 9004
 www.oastudio.net

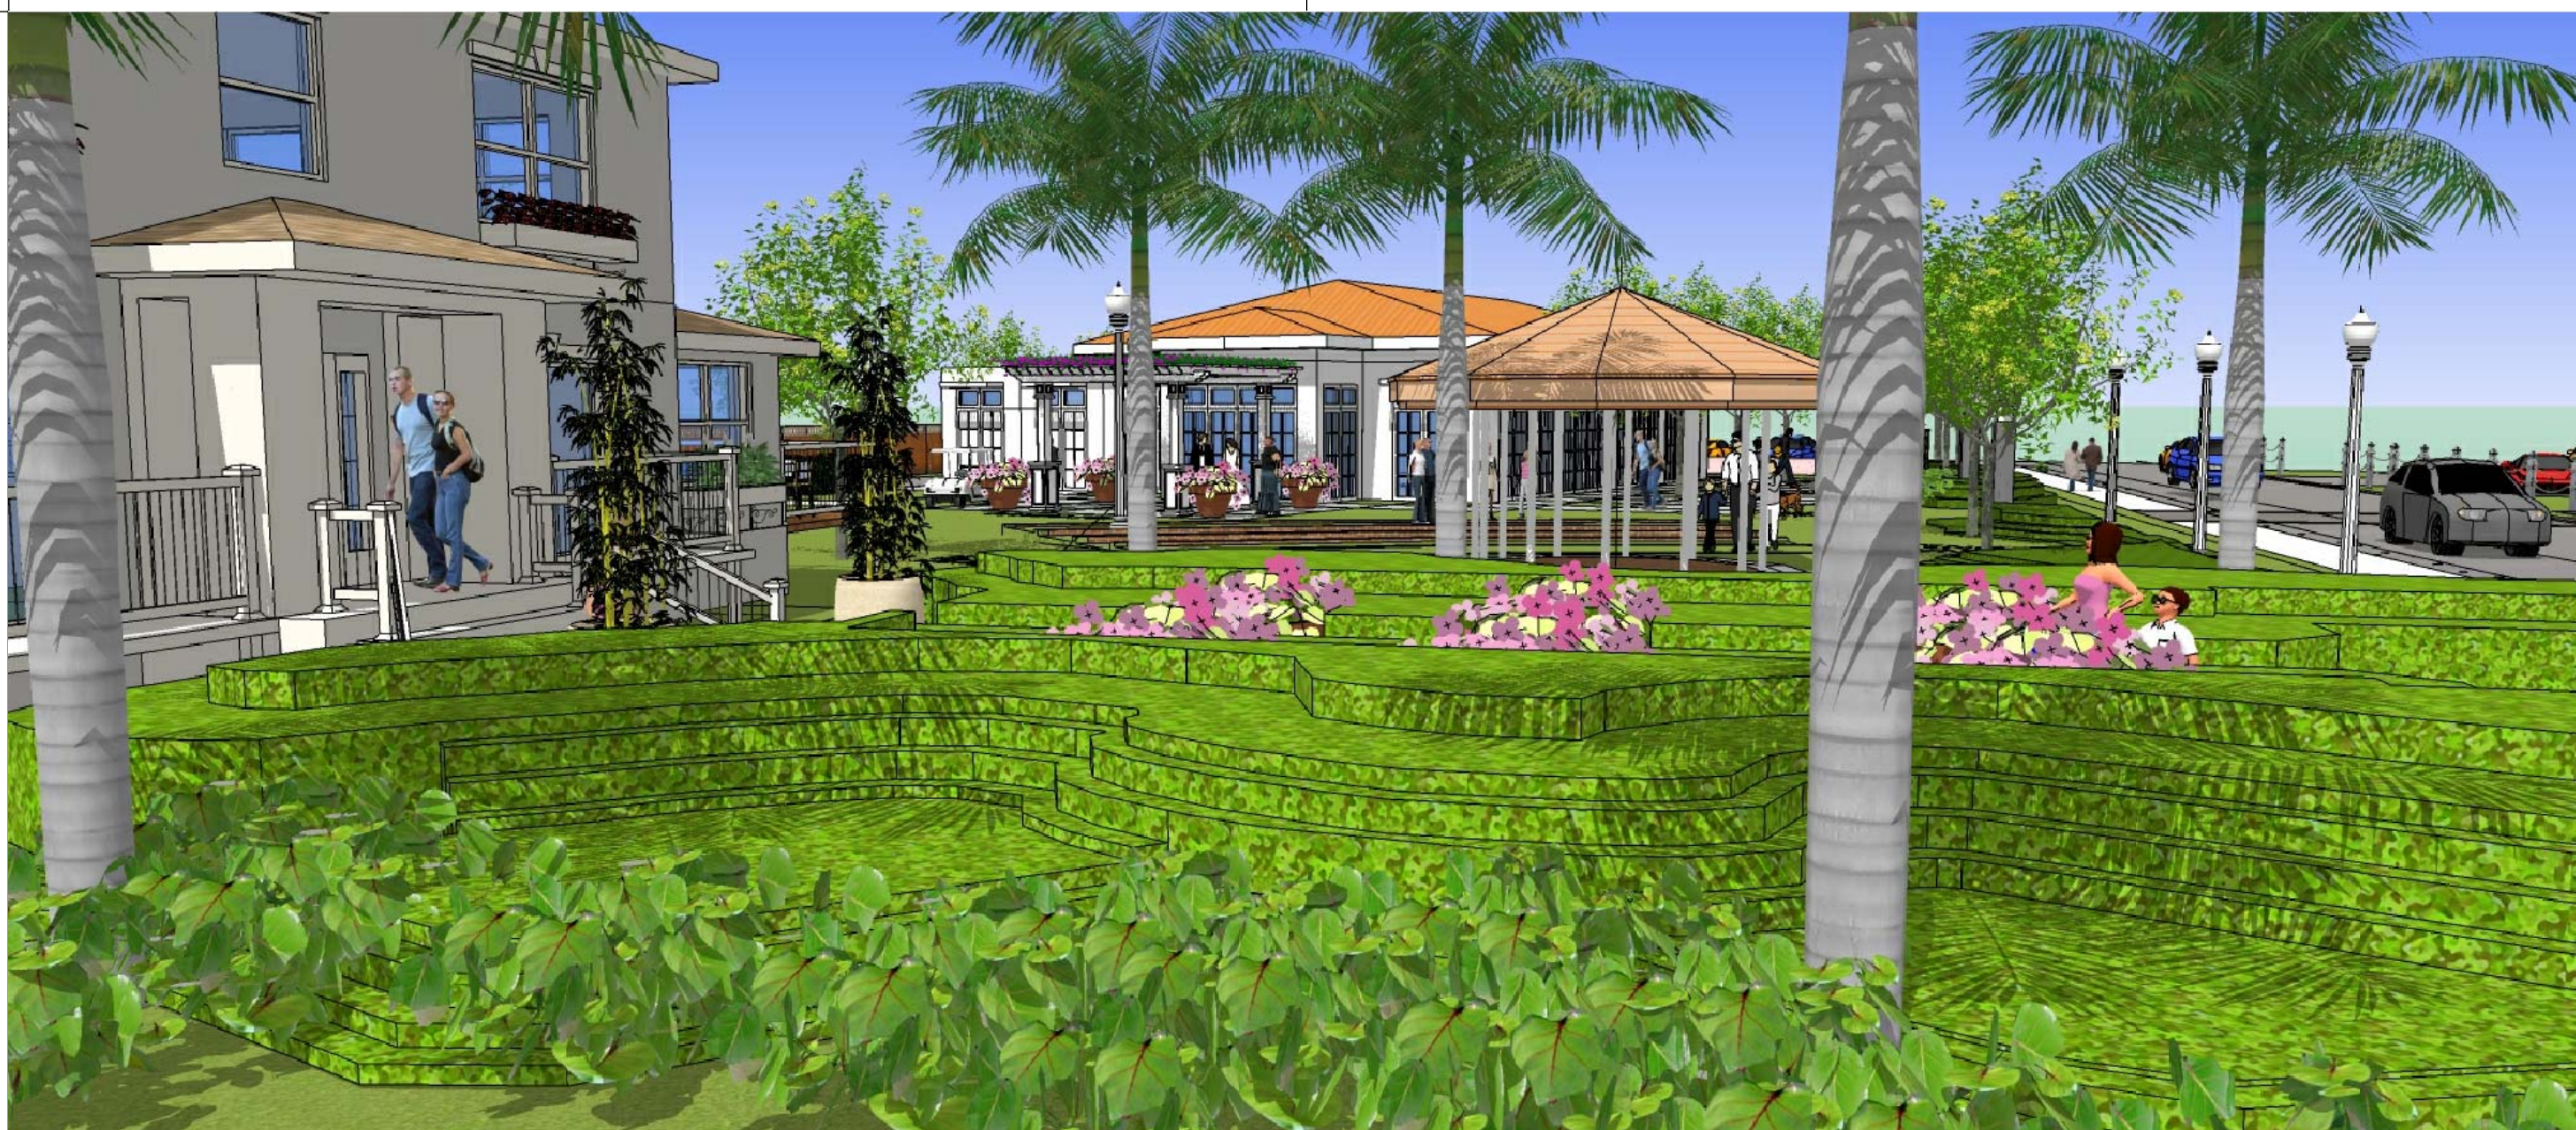

1
A-5
DETAIL
SCALE: N.T.S.



2
A-5
DETAIL
SCALE: N.T.S.



3
A-5
DETAIL
SCALE: N.T.S.



4
A-5
DETAIL
SCALE: N.T.S.



5
A-5
DETAIL
SCALE: N.T.S.



6
A-5
DETAIL
SCALE: N.T.S.


O&A
DESIGN
STUDIO

RAUL OCAMPO & ASSOCIATES, LLC
ARCHITECTURE | URBAN DESIGN
PLANNING | INTERIORS
3674 SOUTHEAST WILCOUGHBY BLVD.
SUITE 101, SAFRA
MIL, FL 32816
www.oastudio.net

REGISTRATIONS HELD IN THE FOLLOWING STATES:
COLORADO, FLORIDA, GEORGIA,
N CAROLINA, TEXAS, MISSISSIPPI

ARCHITECTURE
URBAN DESIGN
PLANNING INTERIORS
ARCHITECTURE
URBAN DESIGN
PLANNING INTERIORS
ARCHITECTURE

RAUL OCAMPO & ASSOCIATES, LLC HEREBY PRESENTS THESE DRAWINGS AS THE FINAL DESIGN. THESE DRAWINGS, DESIGNS AND IDEAS, THESE PLANS, SPECIFICATIONS, NOTES AND IDEAS ARE NOT TO BE REPRODUCED OR TRANSMITTED IN ANY FORM OR BY ANY MEANS, ELECTRONIC OR MECHANICAL, INCLUDING PHOTOCOPYING, RECORDING, OR BY ANY INFORMATION STORAGE AND RETRIEVAL SYSTEM, WITHOUT THE WRITTEN PERMISSION OF RAUL OCAMPO & ASSOCIATES, LLC. THESE DRAWINGS ARE NOT TO BE SCALED. ANY CHANGES TO THESE DRAWINGS SHALL BE MADE BY THE ARCHITECT. THESE DRAWINGS AND SPECIFICATIONS AND BETWEEN THEM AND FIELD CONDITIONS SHALL BE RESOLVED IN WRITING IN THE OFFICE (772) 288-8000. THESE PLANS ARE NOT TO BE SUBMITTED FOR PERMITS UNLESS SIGNED & SEALED BY ARCHITECT.

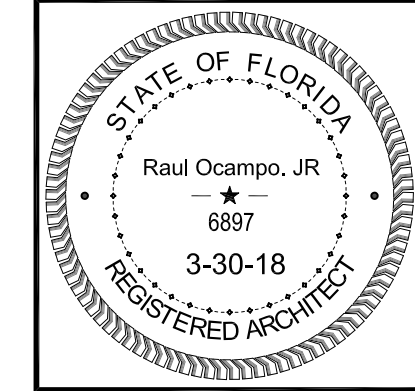

REVISIONS:

Date	Description

CONTRACT DOCUMENTS FOR:
FT. PIERCE EVENT CENTER
ADDRESS:
514 S. 2ND AVENUE, FT. PIERCE, FL

EVENT CENTER VIGNETTES

Drawn by:	xx	Date:	Checked by:
THIS DRAWING HAS BEEN CHECKED BY:	CD	3/30/18	xx
DATE OF CHECK:			
PURPOSE:	BID		xx
NOTED:			

JOB FILE NUMBER:
C-18122
A-5
OF 4 SHEETS