


ONE WAY
DRIVE AISLE

PAVERS (REFER TO
LANDSCAPE DWGS.)

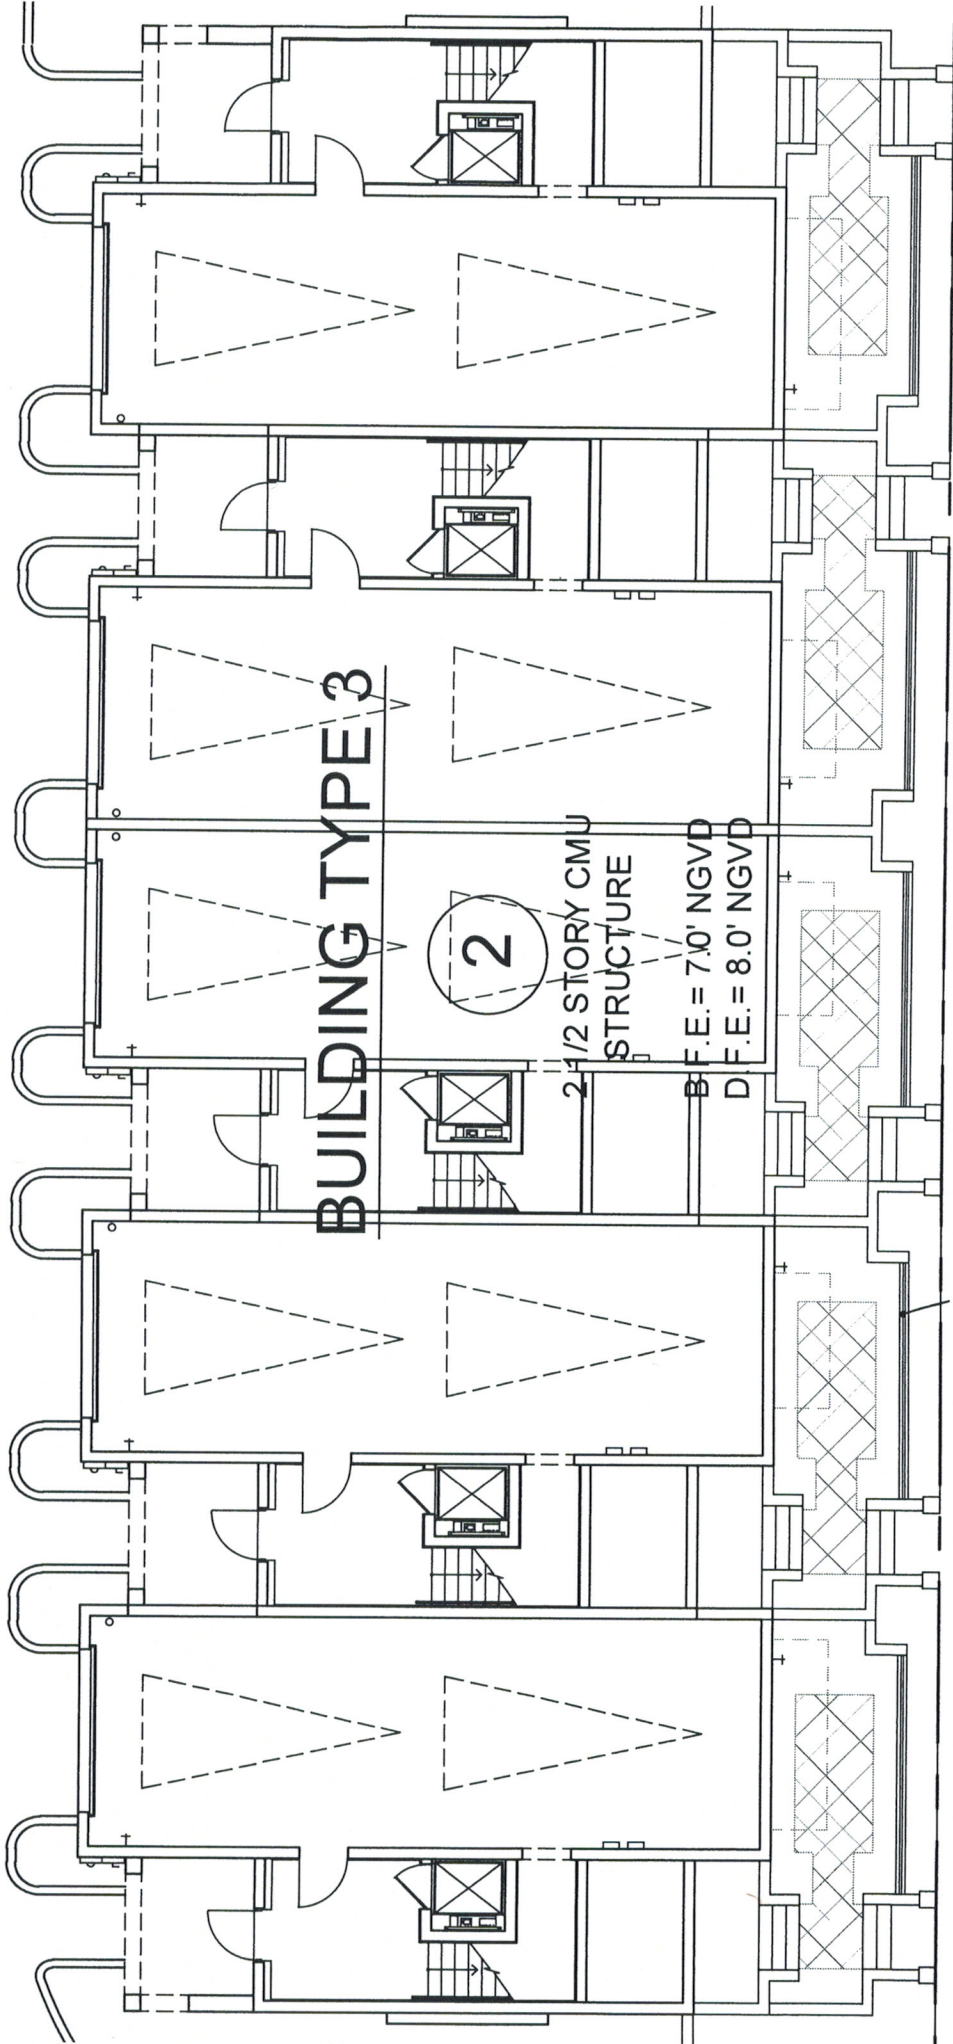

BUILDING TYPE 3

2

2 1/2 STORY CMU
STRUCTURE

B.F.E. = 7.0' NGVD

D.F.E. = 8.0' NGVD

CONCEPTUAL ONLY

